
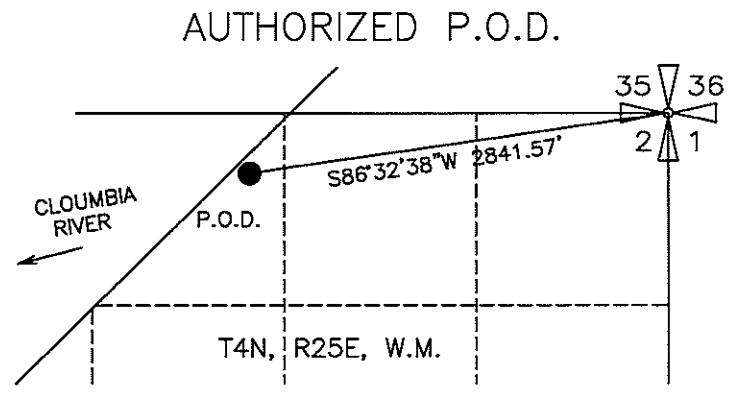


FRANK TIEGS - TRANSFER APPLICATION MAP  
 FOR PORTIONS OF CERTIFICATES 61848, 61849 & 68536  
 T2N, R26E, W.M. MORROW CO  
 SHEET 2 OF 4


RECEIVED  
 MAR 22 2024  
 OWRD

"FROM LANDS for CERT 68536"

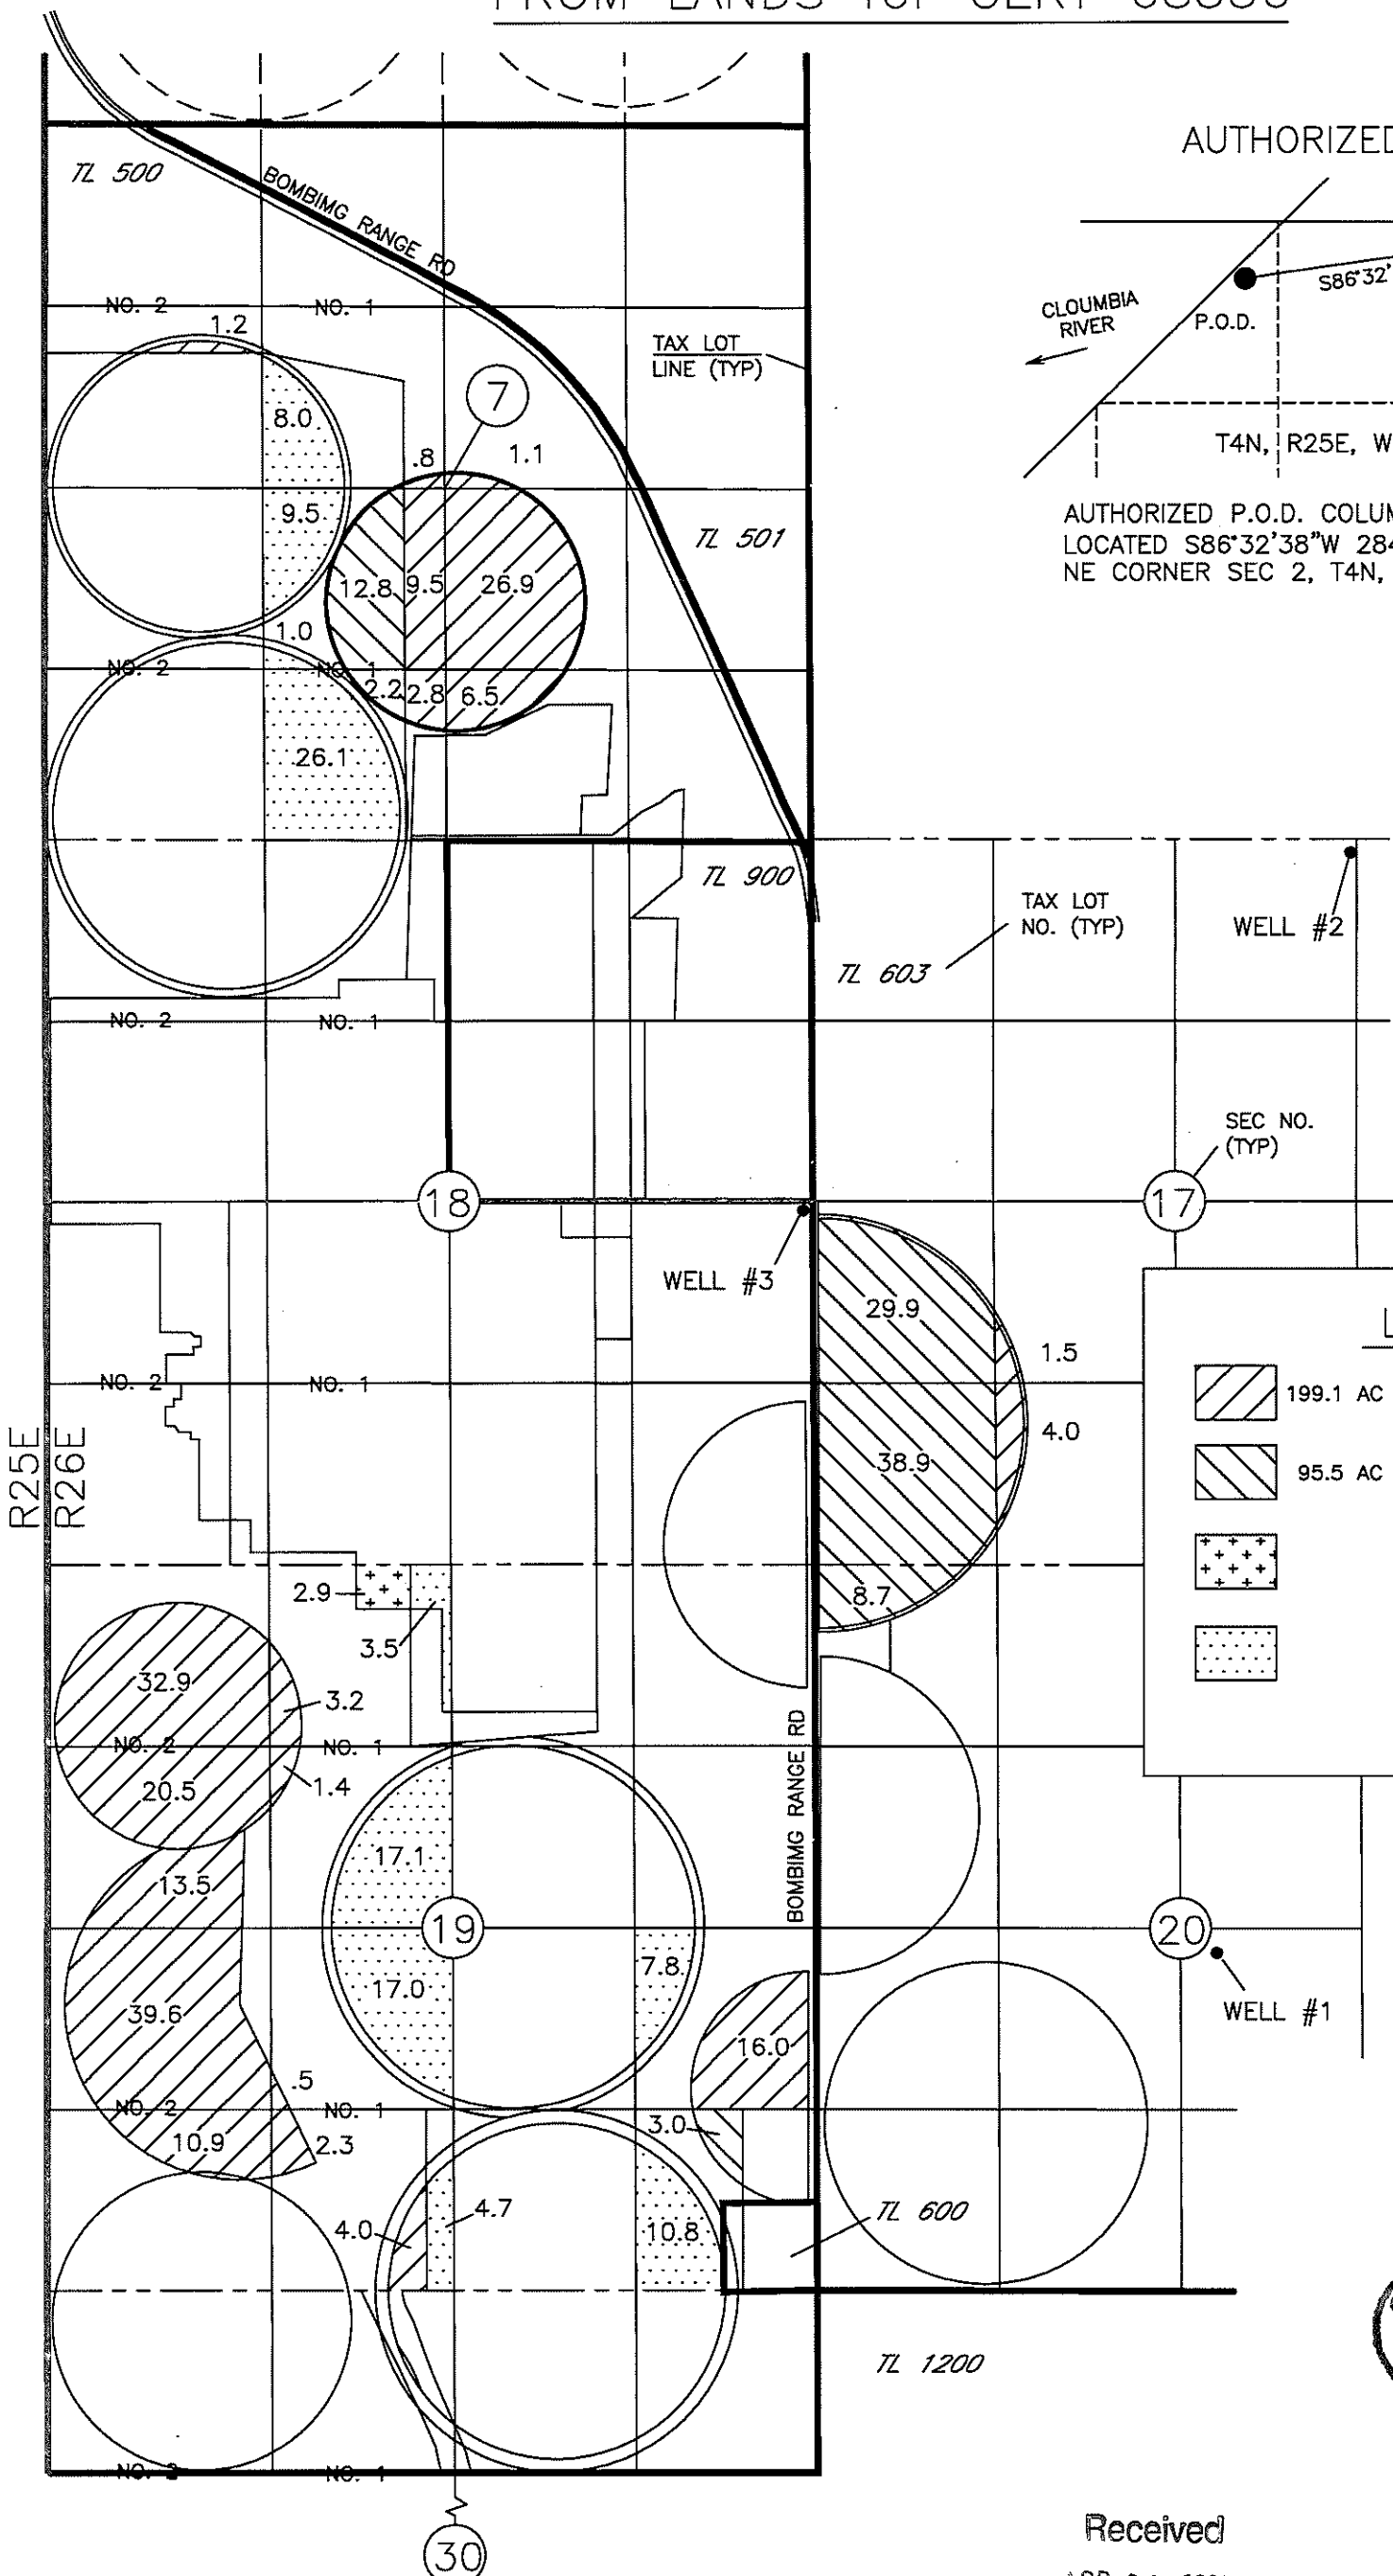

AUTHORIZED P.O.D. COLUMBIA RIVER  
 LOCATED S86°32'38"W 2841.57 FT FROM THE  
 NE CORNER SEC 2, T4N, R25E WM

LEGEND	
	199.1 AC CERT 68536, PRIMARY IRRIGATION
	95.5 AC CERT 68536, SUPPLEMENTAL IRRIGATION
	CERT 68536, PRIMARY IRRIGATION IN RESPECTIVE QTR QTR NOT INVOLVED IN THIS TRANSFER
	CERT 68536, SUPPLEMENTAL IRRIGATION IN RESPECTIVE QTR QTR NOT INVOLVED IN THIS TRANSFER

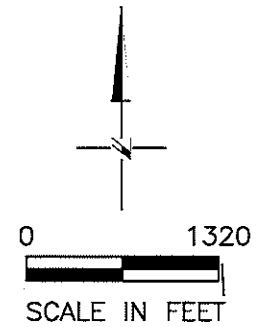

Certified Water Right Examiner  
 #333 WRE  
*Dale G. VanScherneck*  
 Dale G. VanScherneck  
 May 19, 1992  
 2/15/24  
 STATE OF OREGON  
 Renewal 6/30/24



NOTE:  
 THE PURPOSE OF THIS MAP IS TO IDENTIFY THE APPROXIMATE LOCATION OF THE WATER RIGHT. IT IS NOT INTENDED TO PROVIDE INFORMATION RELATIVE TO THE LOCATION OF PROPERTY OWNERSHIP BOUNDARY LINES.

Received  
 APR 08 2024  
 OWRD

DGV Consulting, PLLC  
 PHONE (509) 627-8717  
 dalevconsulting@gmail.com  
 Date: Feb 12, 2024

RECEIVED  
MAR 22 2024  
OWRD


FRANK TIEGS - TRANSFER APPLICATION MAP  
FOR PORTIONS OF CERTIFICATES 61848, 61849 & 68536  
T2N, R26E, W.M. MORROW CO  
SHEET 4 OF 4  
"TO LANDS for CERT 68536"

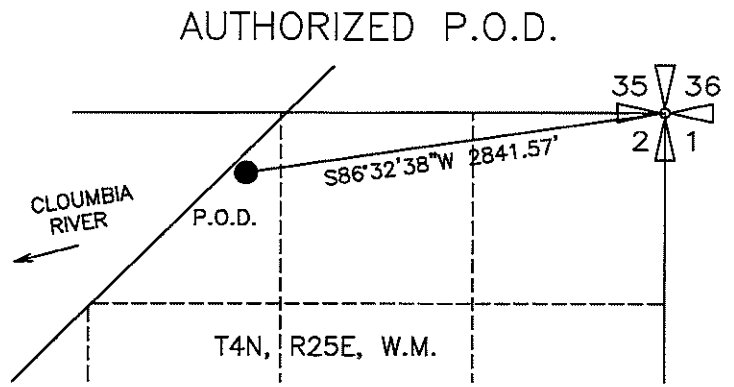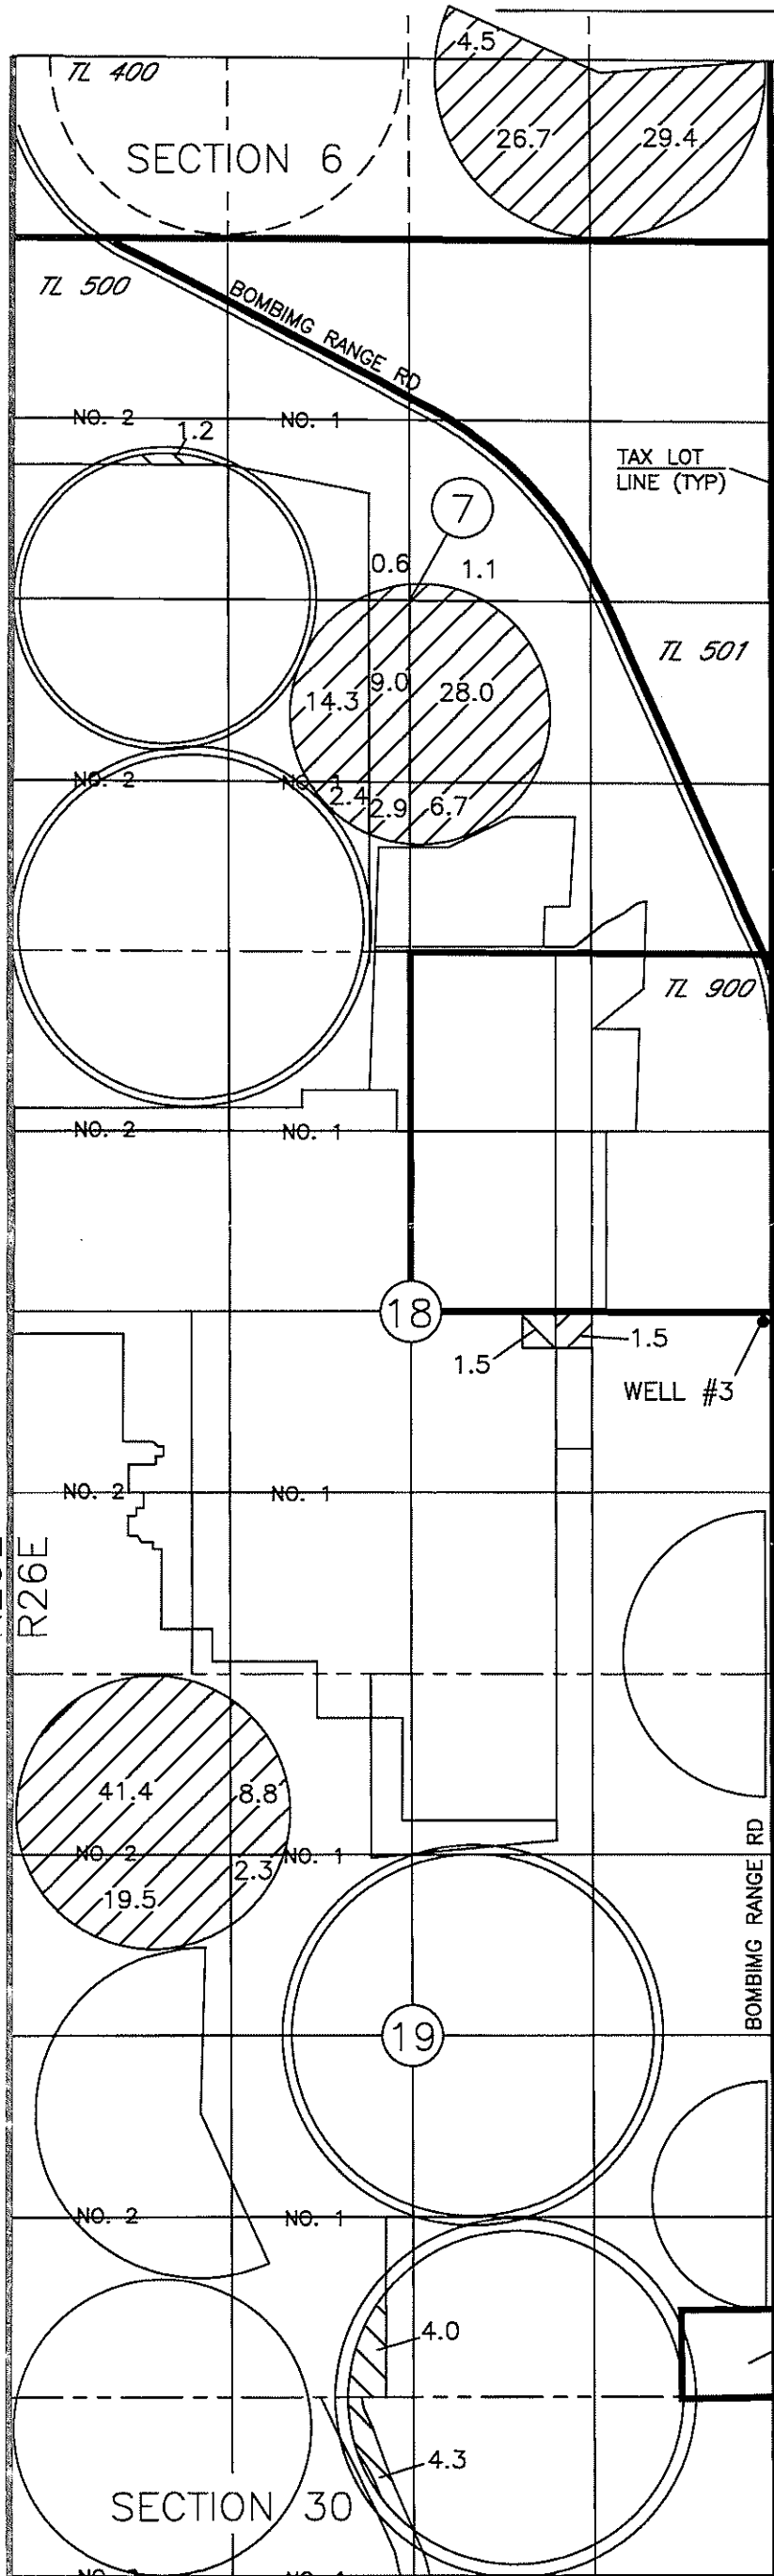

AUTHORIZED P.O.D. COLUMBIA RIVER  
LOCATED S86°32'38"W 2841.57 FT FROM THE  
NE CORNER SEC 2, T4N, R25E WM

**LEGEND**

- 199.1 AC CERT 68536, PRIMARY IRRIGATION
- 95.5 AC CERT 68536, SUPPLEMENTAL IRRIGATION

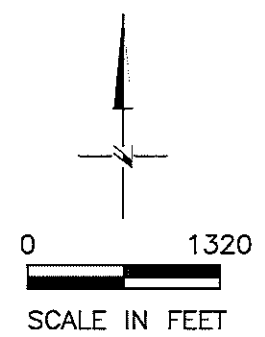

Certified Water Right Examiner  
#333 WRE  
*Dale G. VanSchoeck*  
Dale G. VanSchoeck  
May 18, 1982  
2/15/24  
STATE OF OREGON  
Renewal 6/30/24

SECTION 29

Received  
APR 08 2024

DGV Consulting, PLLC  
PHONE (509) 627-8717  
dalevconsulting@gmail.com  
Date: Feb 12, 2024


NOTE:  
THE PURPOSE OF THIS MAP IS TO IDENTIFY THE APPROXIMATE LOCATION OF THE WATER RIGHT. IT IS NOT INTENDED TO PROVIDE INFORMATION RELATIVE TO THE LOCATION OF PROPERTY OWNERSHIP BOUNDARY LINES.

RECEIVED  
MAR 22 2024



FRANK TIEGS - TRANSFER APPLICATION MAP  
FOR PORTIONS OF CERTIFICATES 61848, 61849 & 68536  
T2N, R26E, W.M. MORROW CO  
SHEET 1 OF 4

OWRD

"FROM LANDS for CERT 61848 AND CERT 61849"

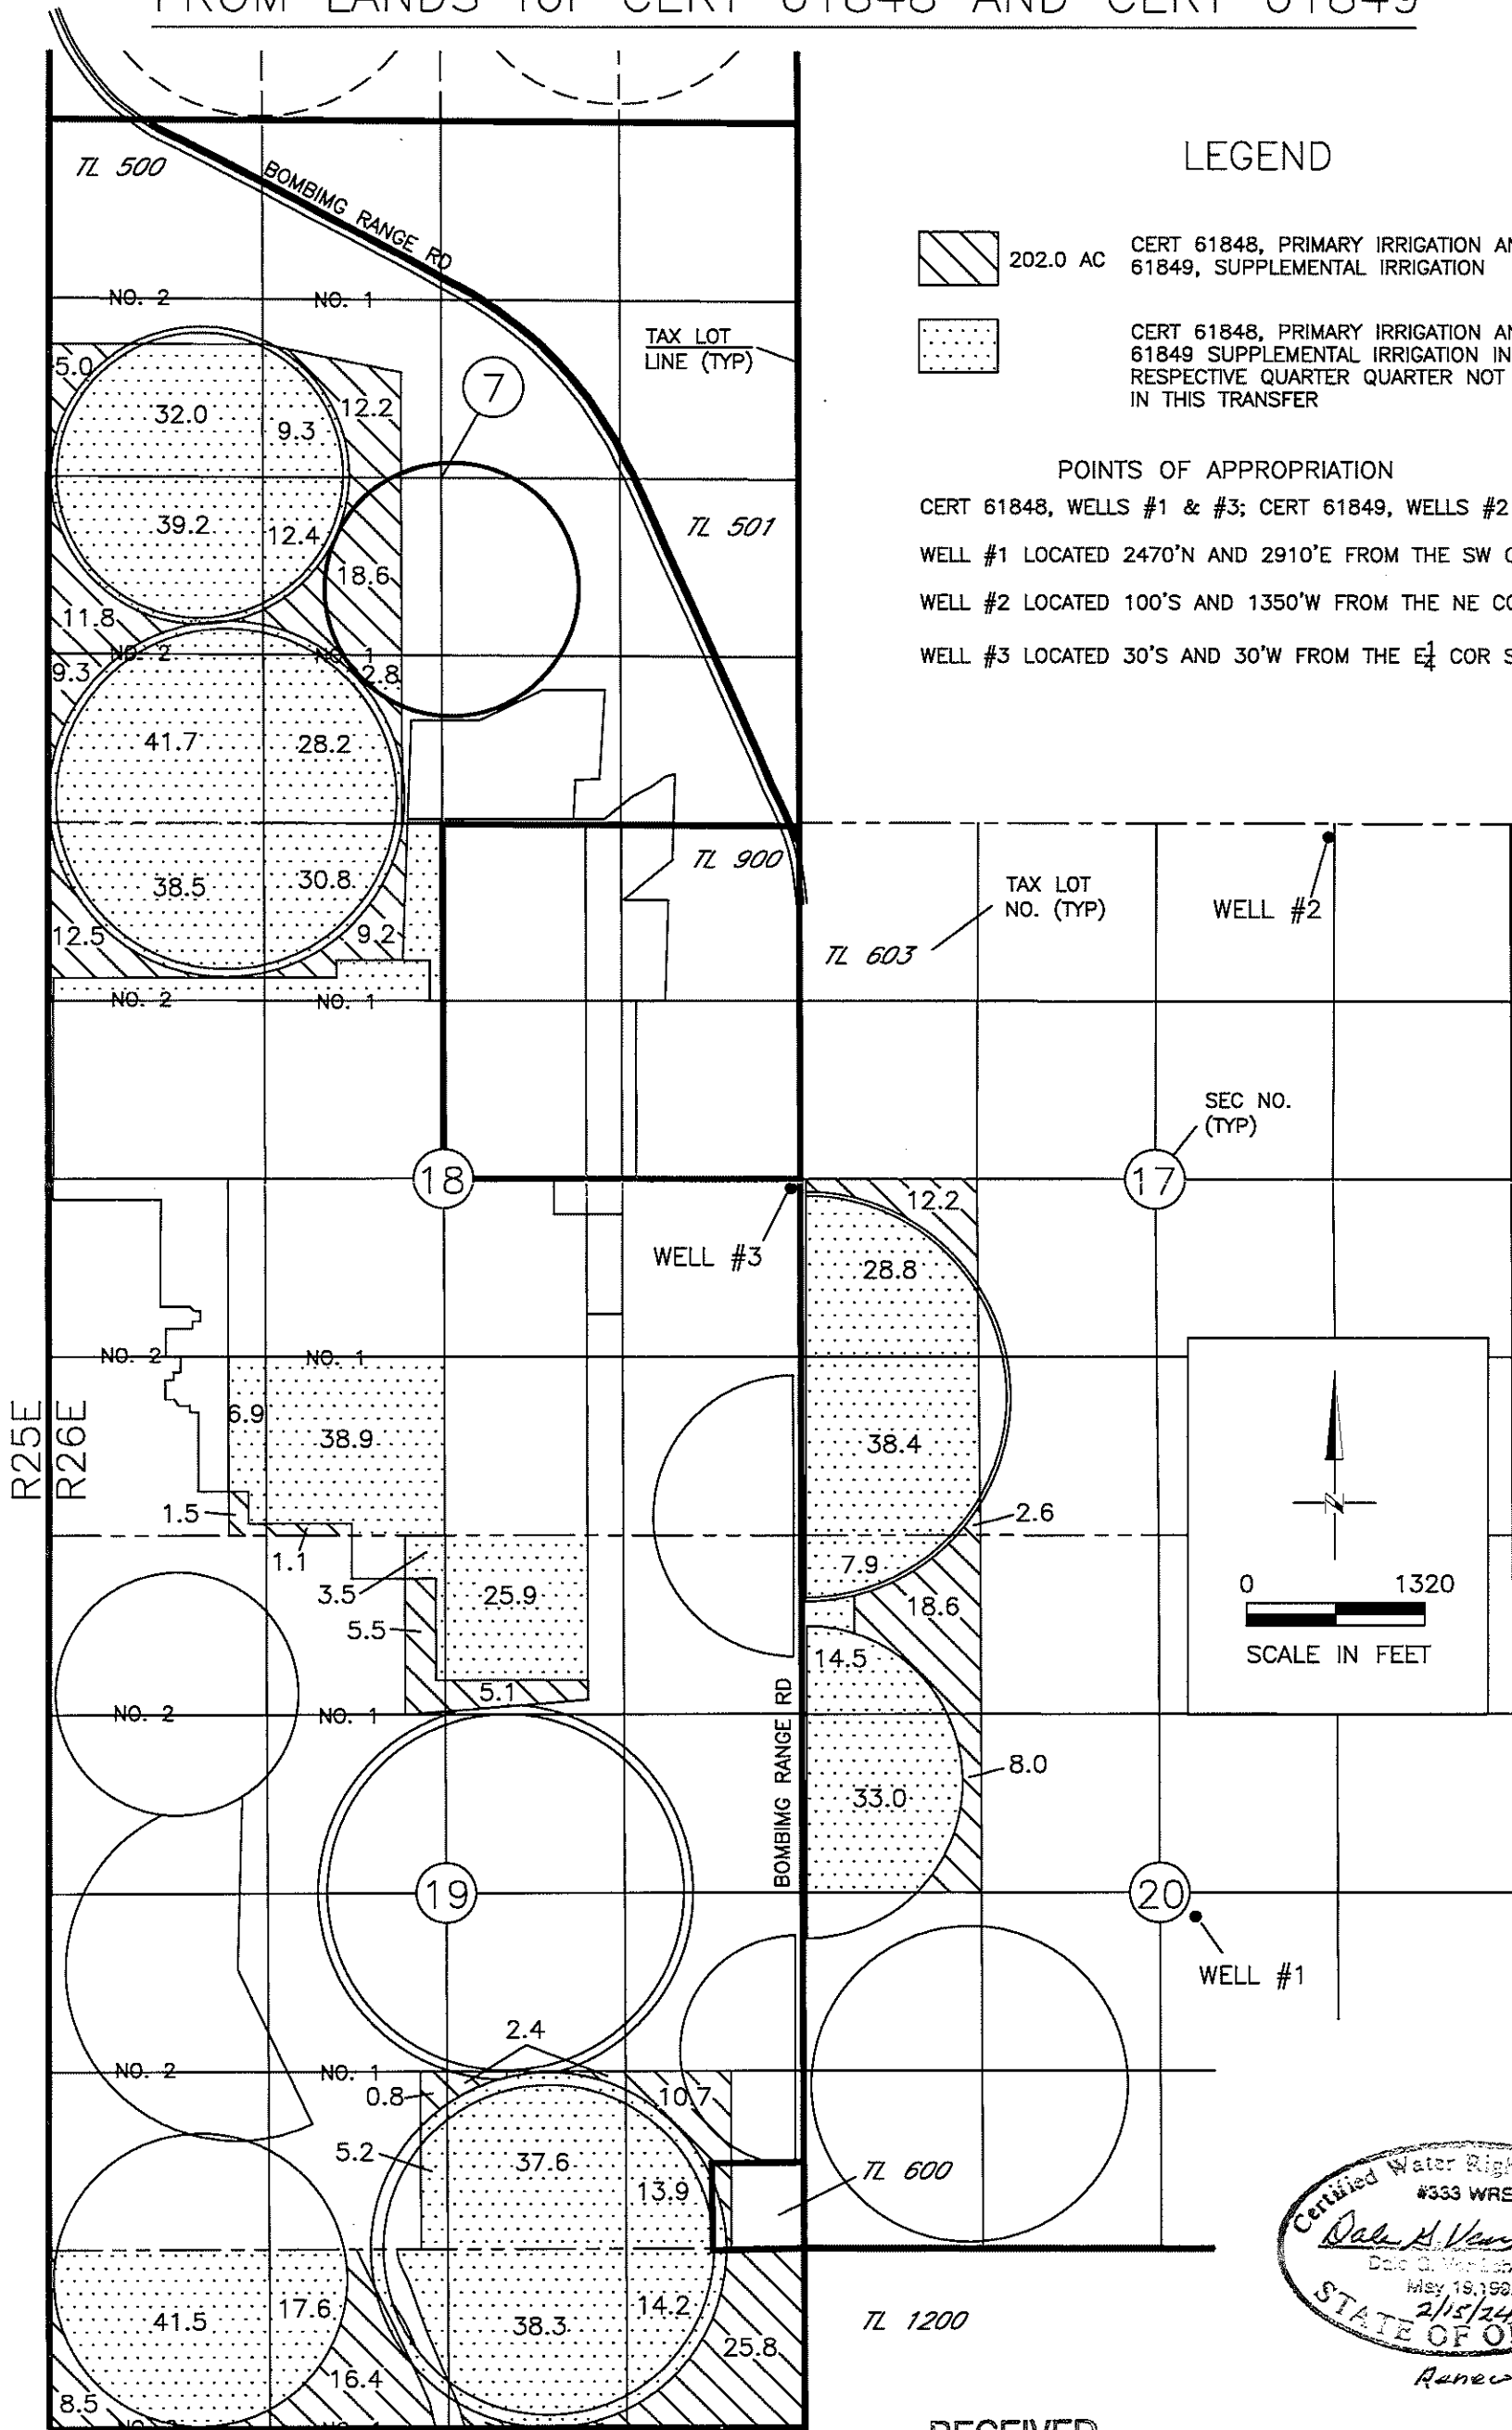


LEGEND

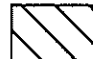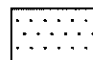-  202.0 AC CERT 61848, PRIMARY IRRIGATION AND CERT 61849, SUPPLEMENTAL IRRIGATION
-  CERT 61848, PRIMARY IRRIGATION AND CERT 61849 SUPPLEMENTAL IRRIGATION IN RESPECTIVE QUARTER NOT INVOLVED IN THIS TRANSFER

POINTS OF APPROPRIATION

- CERT 61848, WELLS #1 & #3; CERT 61849, WELLS #2 & #3:
- WELL #1 LOCATED 2470'N AND 2910'E FROM THE SW COR SEC 20
- WELL #2 LOCATED 100'S AND 1350'W FROM THE NE COR SEC 17
- WELL #3 LOCATED 30'S AND 30'W FROM THE E $\frac{1}{4}$  COR SEC 18

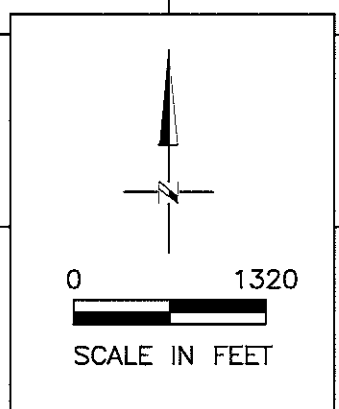


NOTE:  
THE PURPOSE OF THIS MAP IS TO IDENTIFY THE APPROXIMATE LOCATION OF THE WATER RIGHT. IT IS NOT INTENDED TO PROVIDE INFORMATION RELATIVE TO THE LOCATION OF PROPERTY OWNERSHIP BOUNDARY LINES.

Received  
APR 08 2024

OWRD

RECEIVED  
page 1  
OWRD

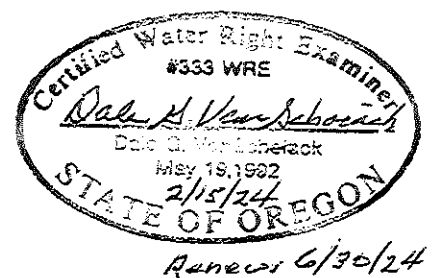


DGV Consulting, PLLC  
PHONE (509) 627-8717  
dalevconsulting@gmail.com  
Date: Feb 12, 2024

RECEIVED  
MAR 22 2024

FRANK TIEGS - TRANSFER APPLICATION MAP  
FOR PORTIONS OF CERTIFICATES 61848, 61849 & 68536  
T2N, R26E, W.M. MORROW CO  
SHEET 3 OF 4


OWRD

"TO LANDS for CERT 61848 AND CERT 61849"

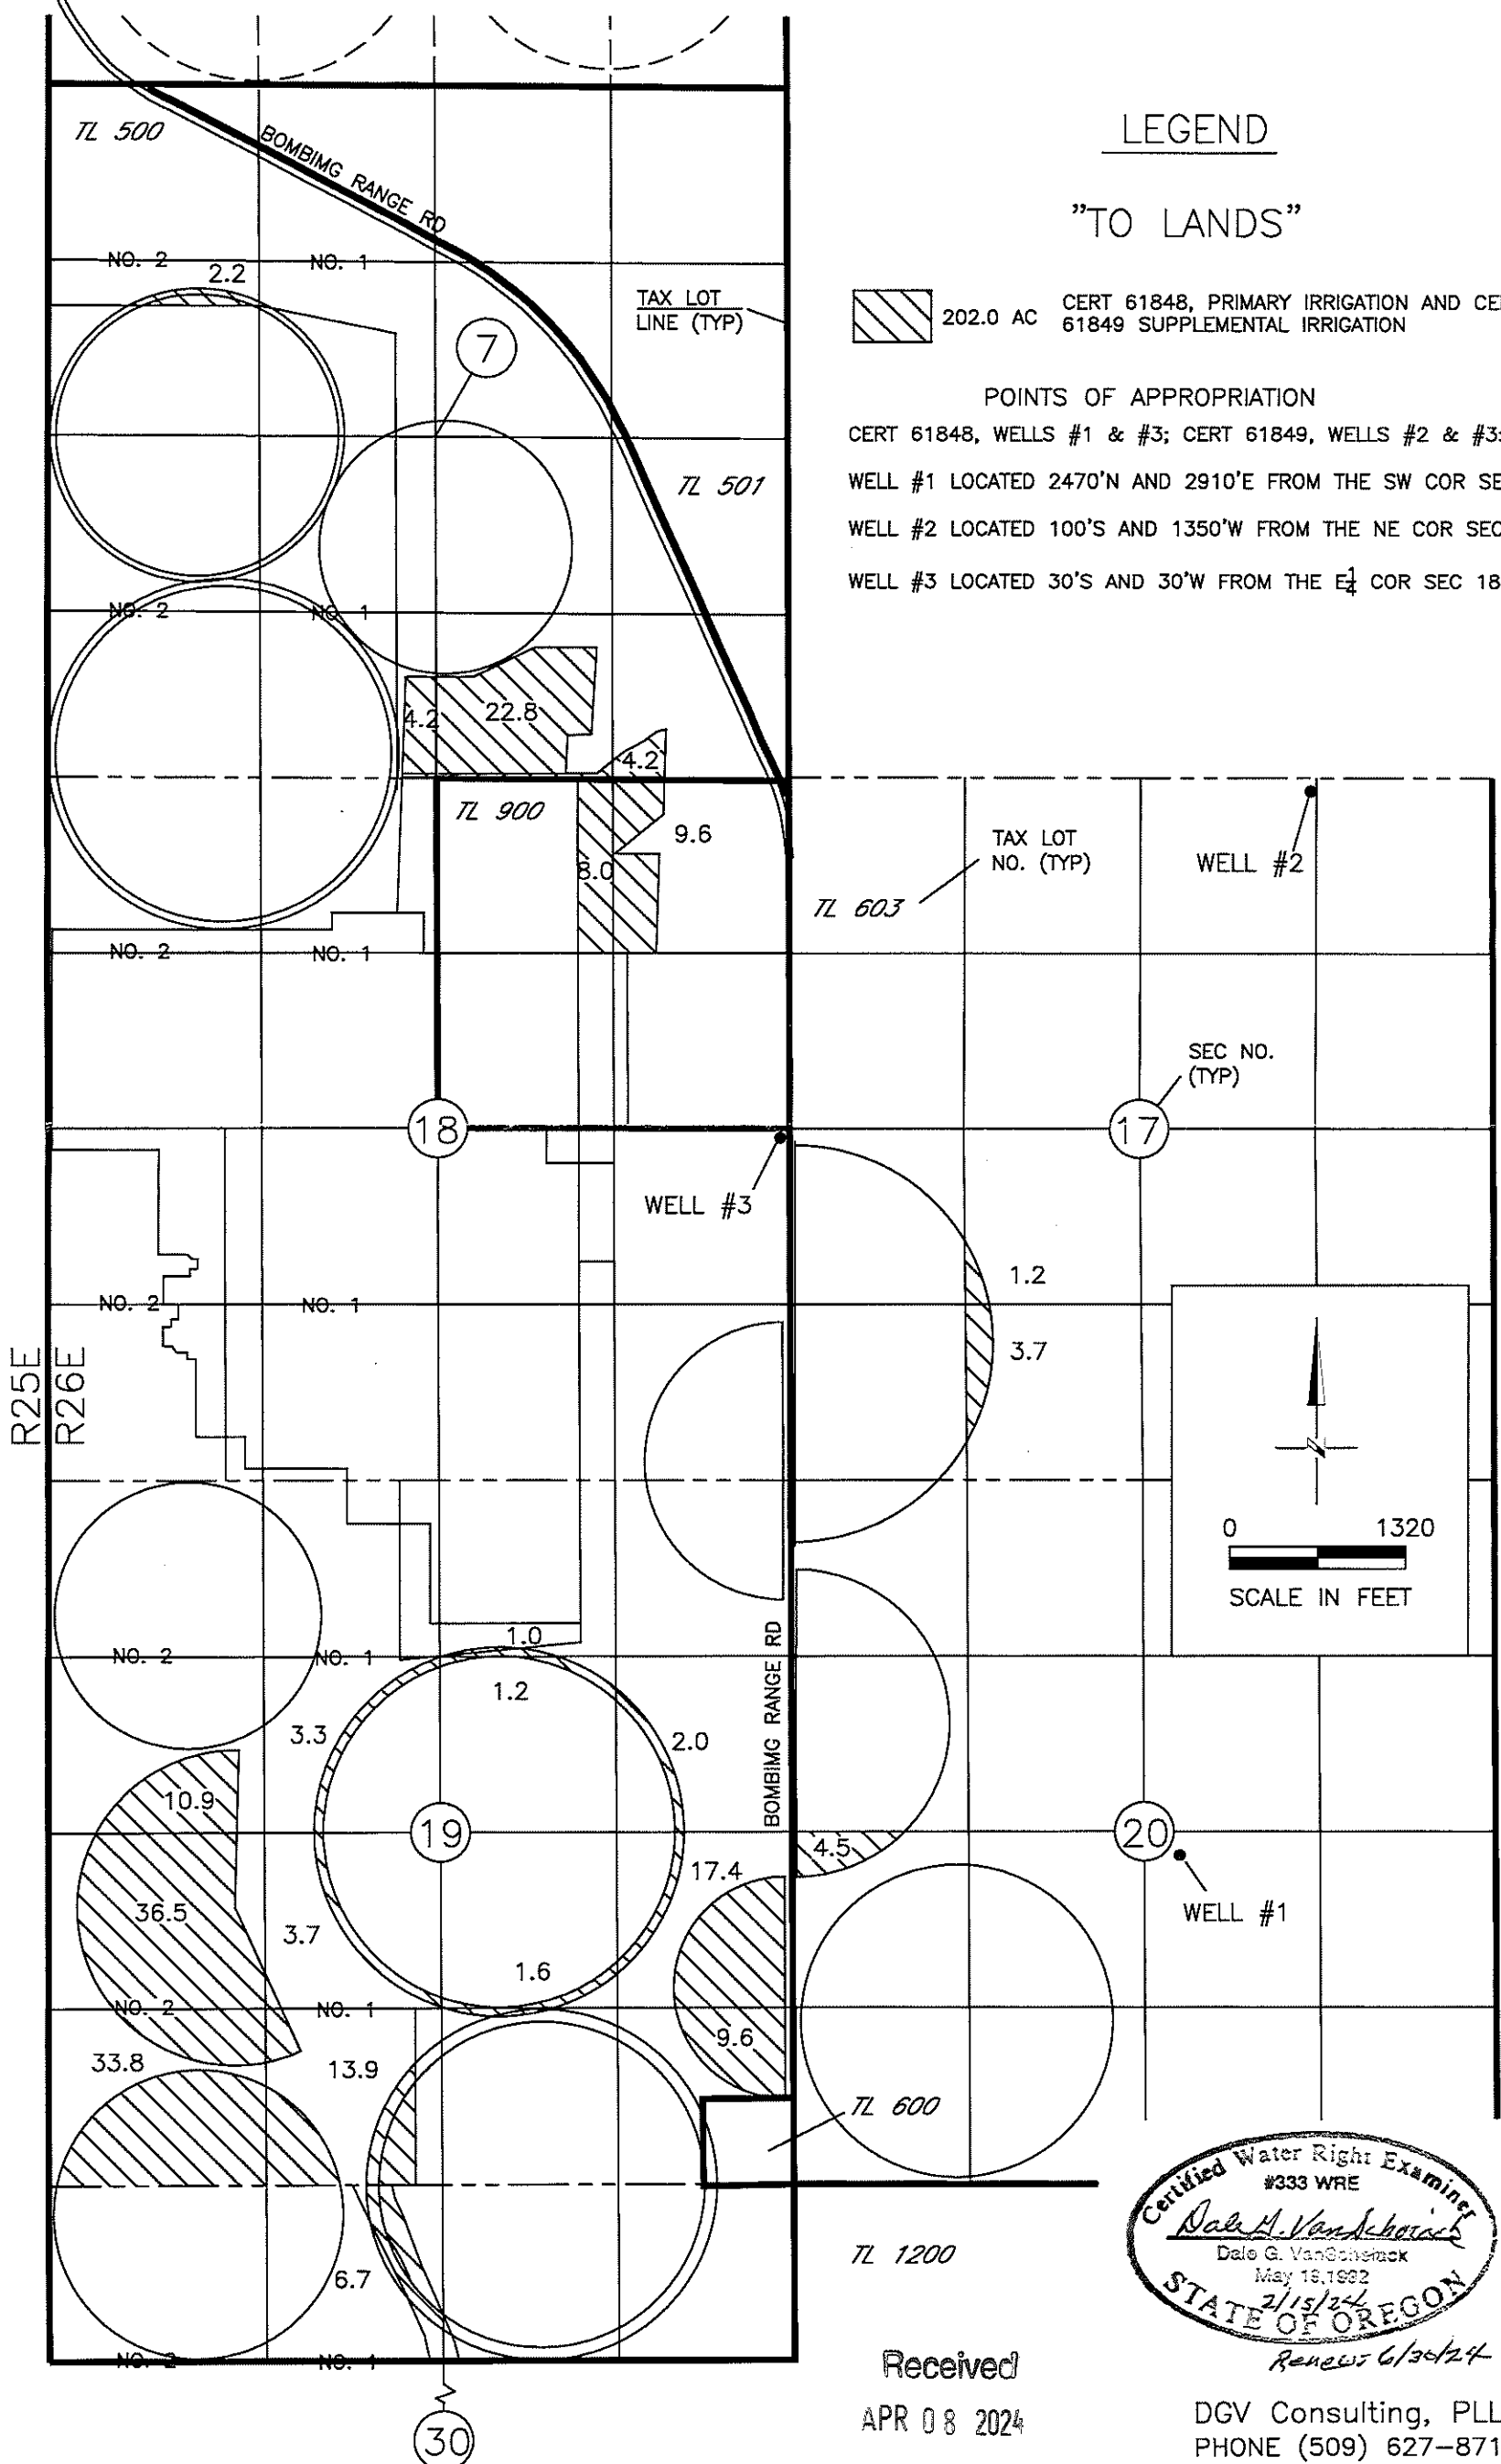

LEGEND

"TO LANDS"

 202.0 AC CERT 61848, PRIMARY IRRIGATION AND CERT 61849 SUPPLEMENTAL IRRIGATION


POINTS OF APPROPRIATION

CERT 61848, WELLS #1 & #3; CERT 61849, WELLS #2 & #3:  
WELL #1 LOCATED 2470'N AND 2910'E FROM THE SW COR SEC 20  
WELL #2 LOCATED 100'S AND 1350'W FROM THE NE COR SEC 17  
WELL #3 LOCATED 30'S AND 30'W FROM THE E $\frac{1}{4}$  COR SEC 18

NOTE:  
THE PURPOSE OF THIS MAP IS TO IDENTIFY THE APPROXIMATE LOCATION OF THE WATER RIGHT. IT IS NOT INTENDED TO PROVIDE INFORMATION RELATIVE TO THE LOCATION OF PROPERTY OWNERSHIP BOUNDARY LINES.

Received  
APR 08 2024

OWRD

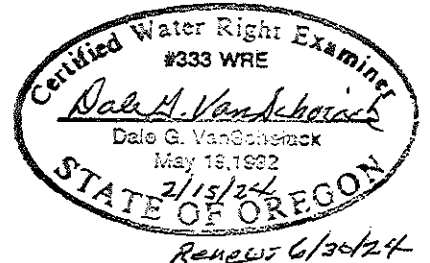

DGV Consulting, PLLC  
PHONE (509) 627-8717  
dalevconsulting@gmail.com  
Date: Feb 12, 2024