



Well (KLAM 14789) Location:
1000' N, 240' E of SW Cor Sec 36

**T40S R11E, WM
KLAMATH COUNTY, OR**

- Well
- Pipeline
- ▭ Township
- Section
- Quarter Quarter
- ▭ Tax Lot
- ▨ Pond
- ▨ POU IR "OFF"
- ▨ POU IR "Remaining"

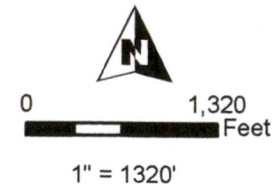

RENEWAL DATE 12/31/2024

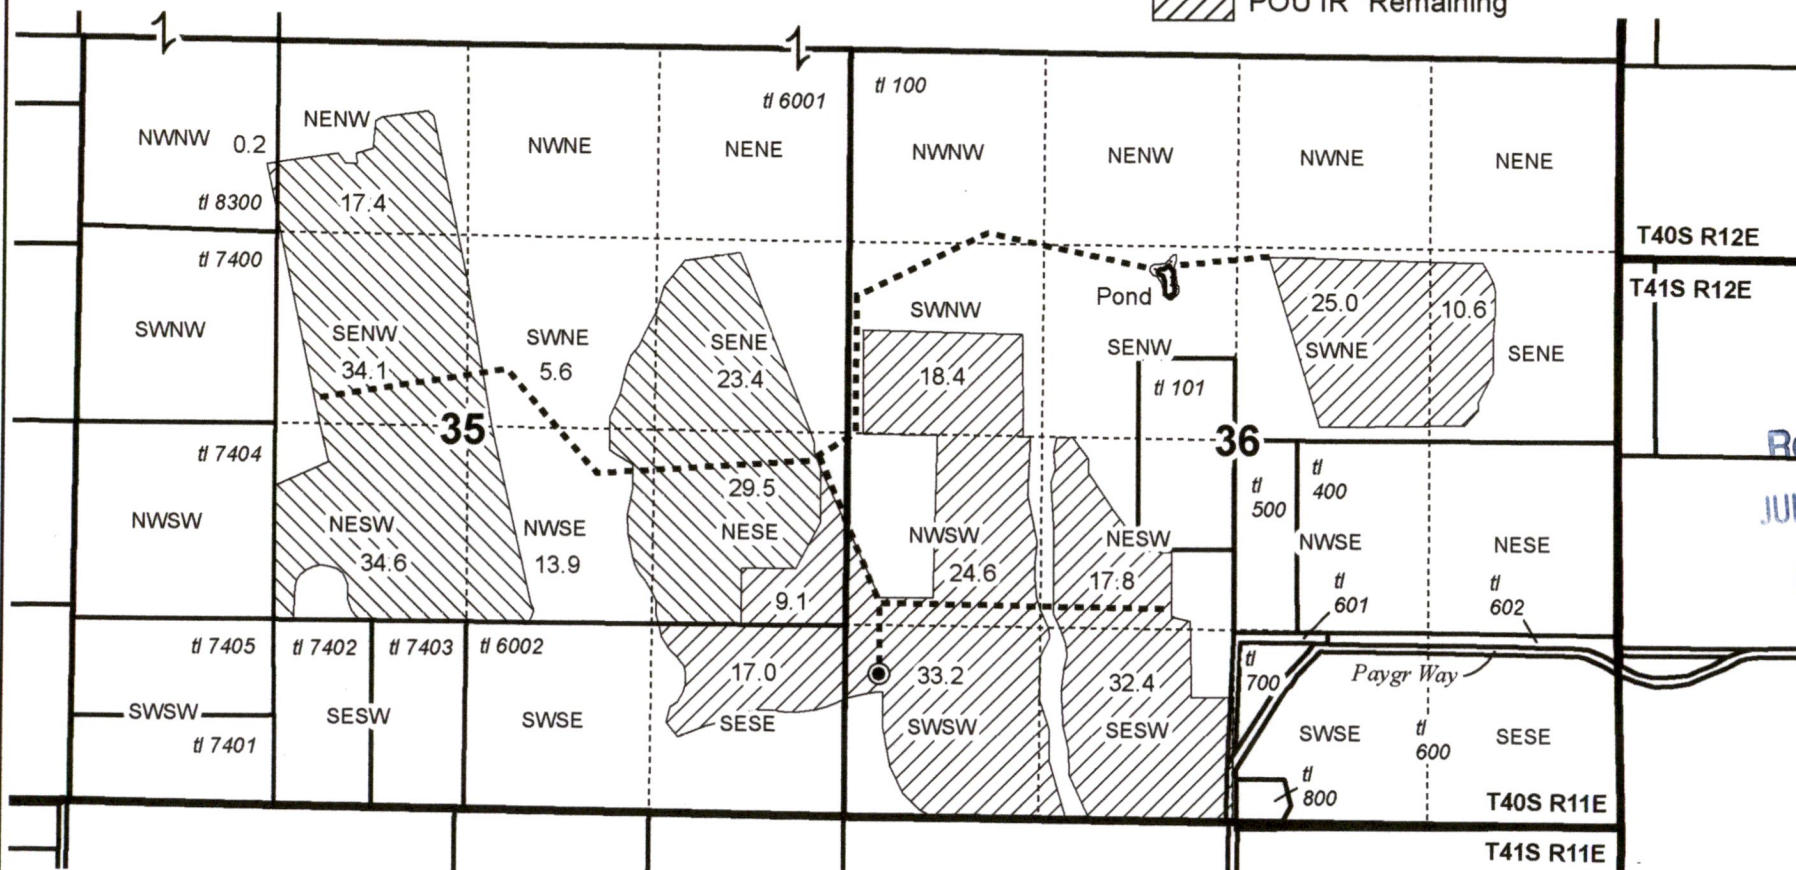

Received
JUN 18 2024
OWRD



**TRANSFER "OFF & REMAINING RIGHT" MAP
R & C AG, LLC**


Date: 3/20/2024 C-48022 3/22/1971 Priority

14476 -

This map is not intended to provide legal dimensions or locations of property ownership lines.

WATER RIGHT SERVICES, LLC
PO BOX 1830, BEND, OR 97709
WWW.OREGONWATER.US 541-389-2837
johnshort@usa.com CCB # 197121

T40S R12E & T41S R12E, WM KLAMATH COUNTY, OR

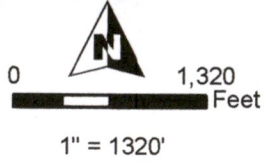

Well Locations:
Well #1 - R&C AG (KLAM 14820):
200' N, 1040' E of SW Cor Sec 28

Well #3 - Unruh Trust (KLAM 14838):
10' S, 580' E of NW Cor Sec 33


Well #4 - S.V.I.D. (KLAM 53792):
1240' S, 3400' W of NE Cor Sec 6

30 | 29
31 | 32



RENEWAL DATE 12/31/2024

- Well
- Pipeline
- POU IS "ON"
- POU IR "ON"
- Section
- - - - - Quarter Quarter
- Tax Lot

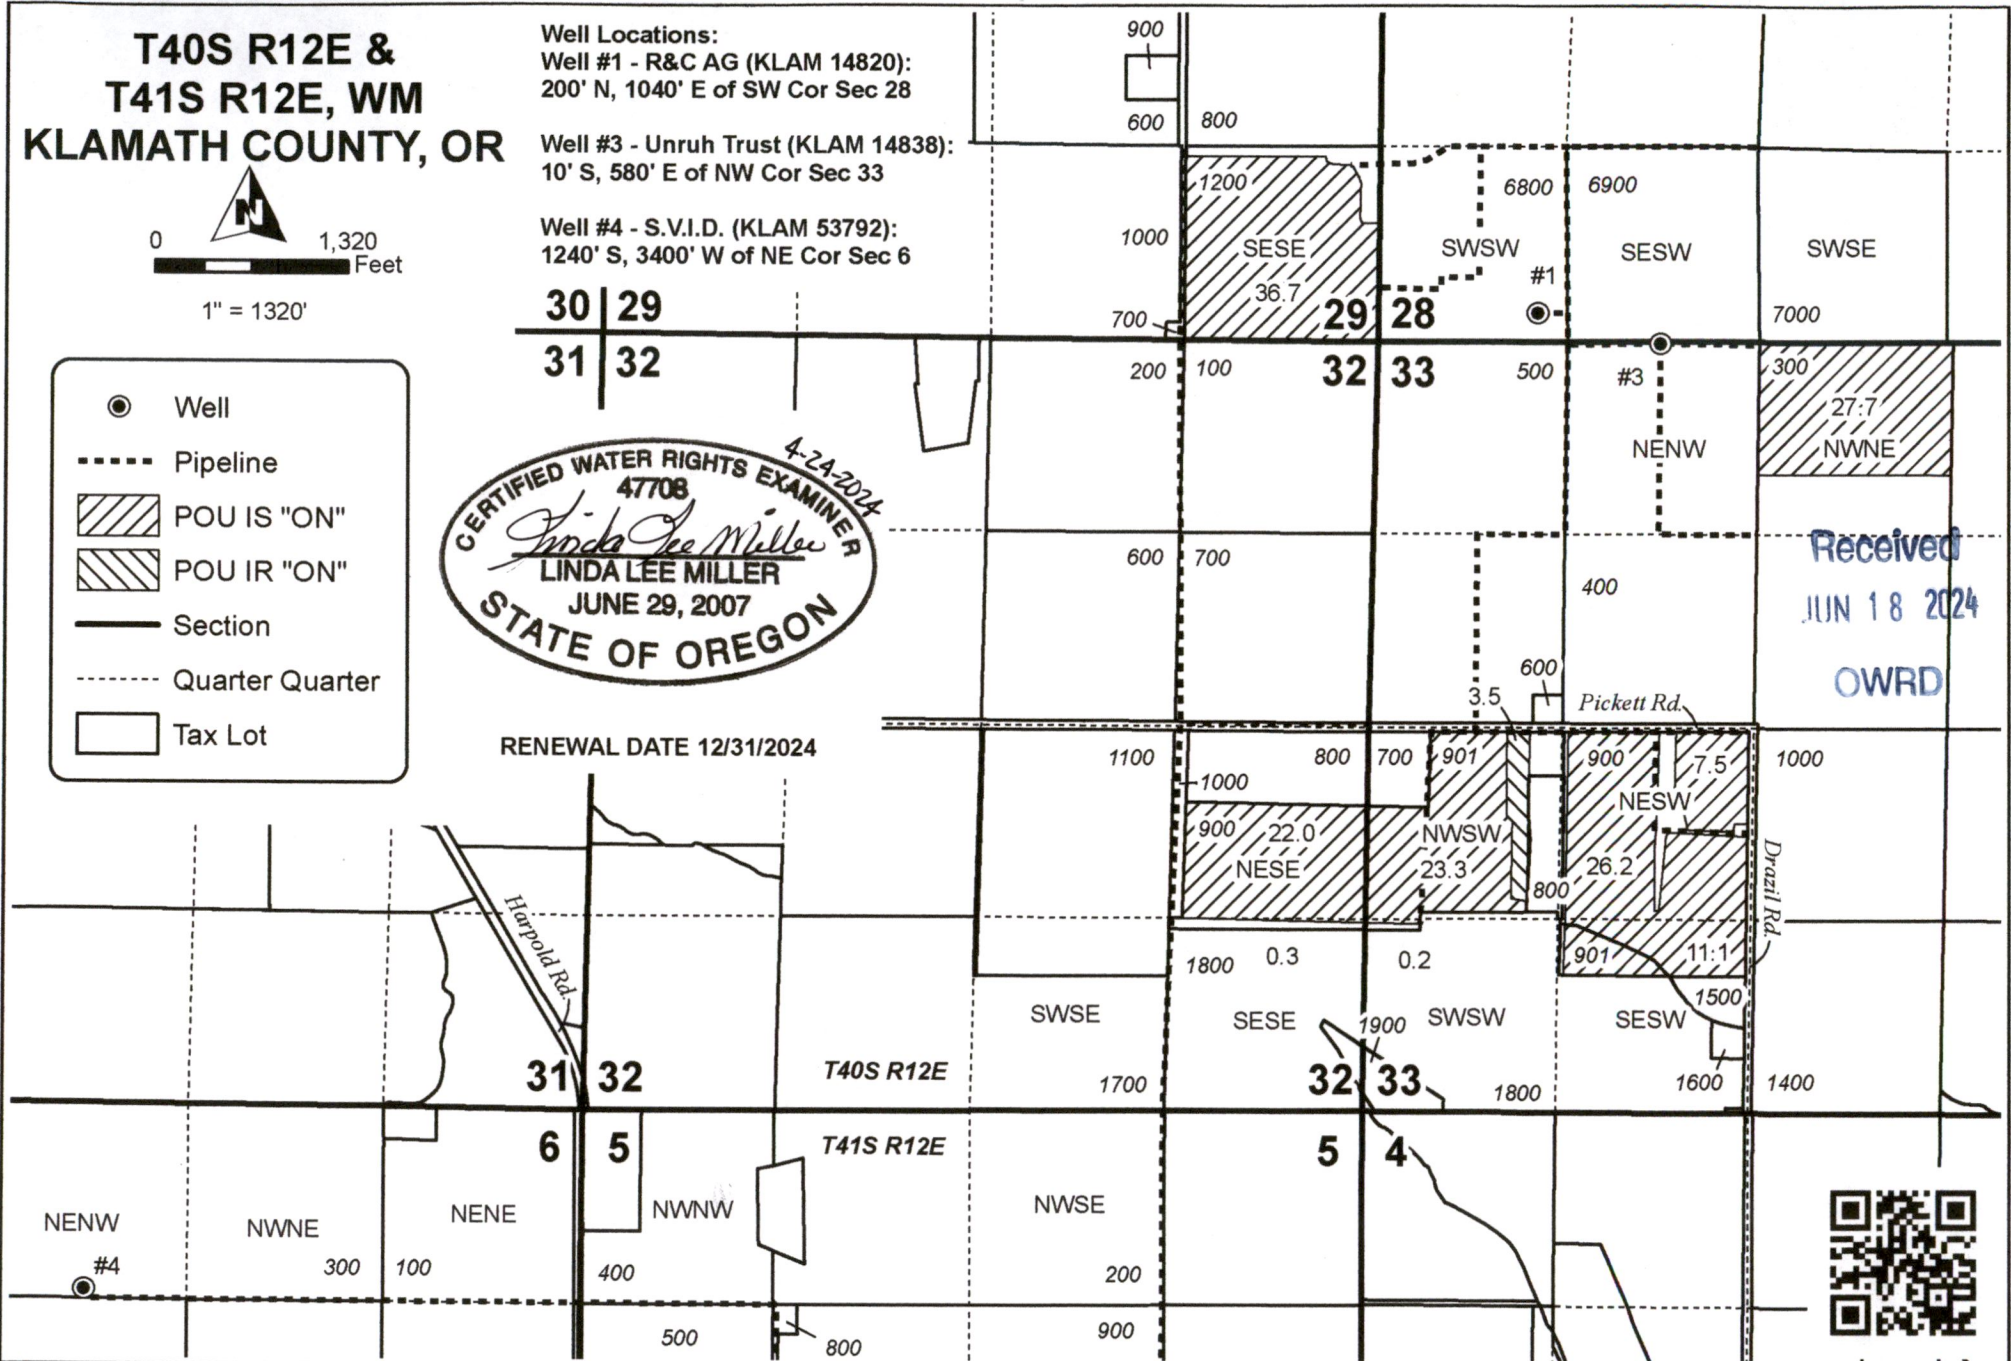

Received
JUN 18 2024
OWRD

TRANSFER "ON" MAP (1 of 2) R & C AG, LLC

Date: 3/20/2024 C-48022 3/22/1971 Priority

14476 -


This map is not intended to provide legal dimensions or locations of property ownership lines.

WATER RIGHT SERVICES, LLC


PO BOX 1830, BEND, OR 97709

WWW.OREGONWATER.US 541-389-2837


johnshort@usa.com CCB # 197121

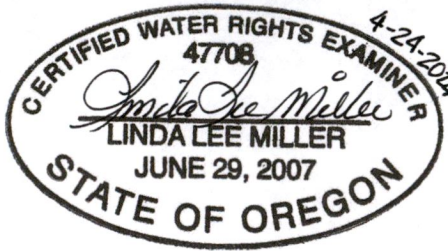

**T40S R12E &
T41S R12E, WM
KLAMATH COUNTY, OR**

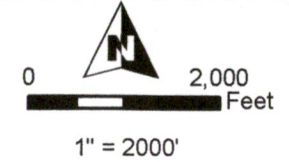

RENEWAL DATE 12/31/2024

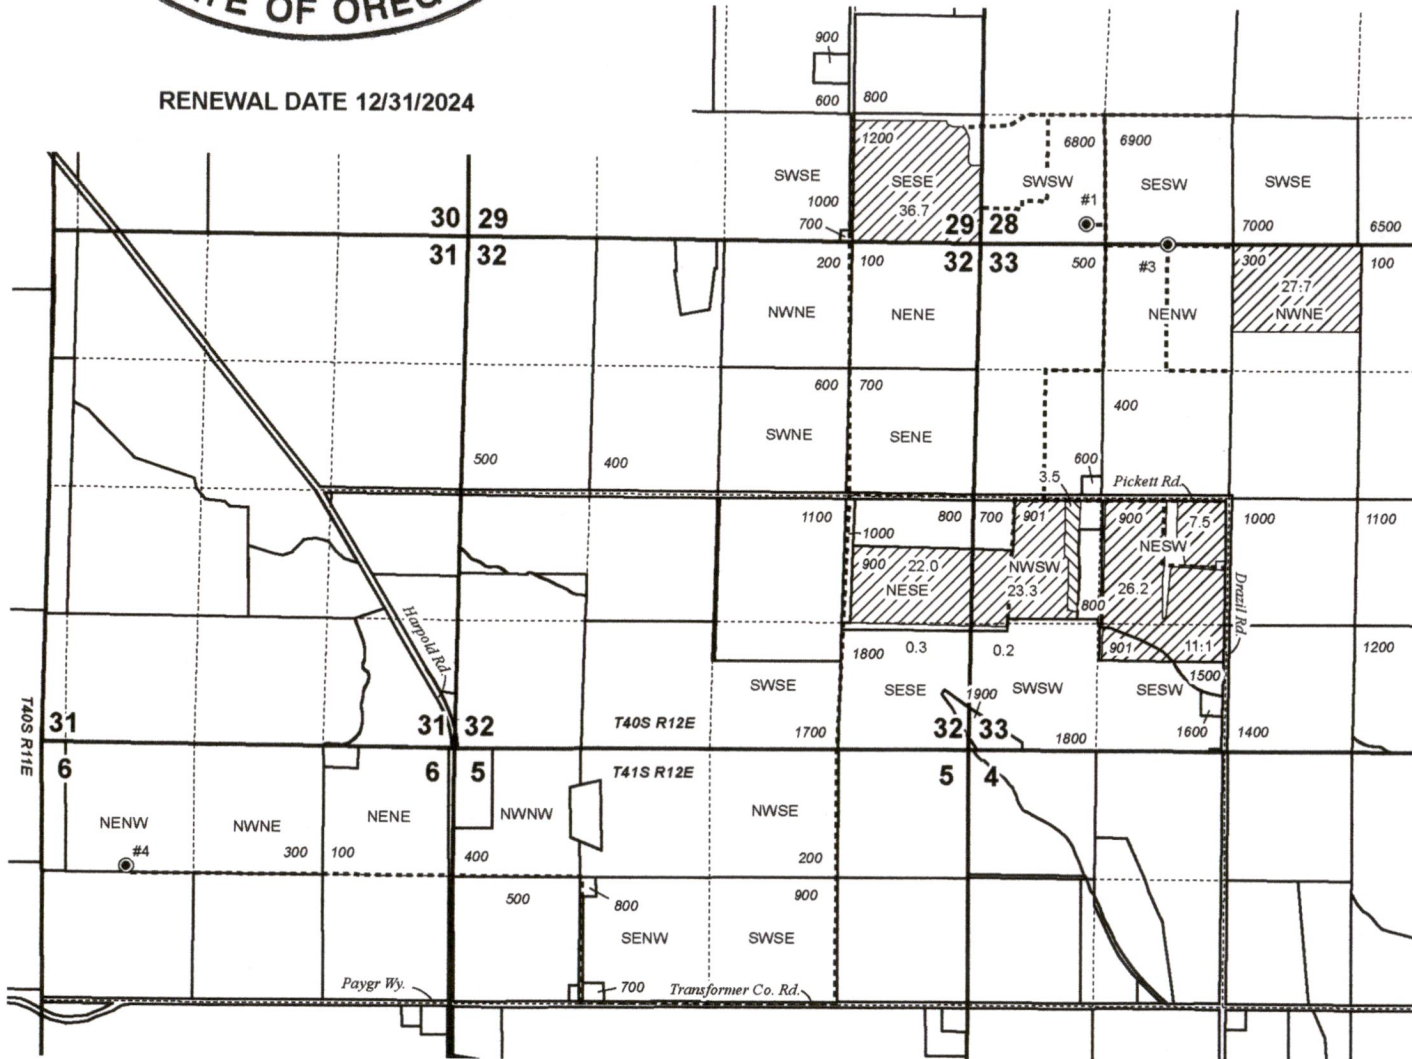

Well Locations:
Well #1 - R&C AG (KLAM 14820):
 200' N, 1040' E of SW Cor Sec 28
Well #3 - Unruh Trust (KLAM 14838):
 10' S, 580' E of NW Cor Sec 33
Well #4 - S.V.I.D. (KLAM 53792):
 1240' S, 3400' W of NE Cor Sec 6

Received
 JUN 18 2024

OWRD



TRANSFER "ON" MAP (2 of 2 Conveyance Map)
R & C AG, LLC

14476 -

Date: 3/20/2024 C-48022 3/22/1971 Priority

This map is not intended to provide legal dimensions or locations of property ownership lines.

WATER RIGHT SERVICES, LLC
 PO BOX 1830, BEND, OR 97709
WWW.OREGONWATER.US 541-389-2837
 johnshort@usa.com CCB # 197121