
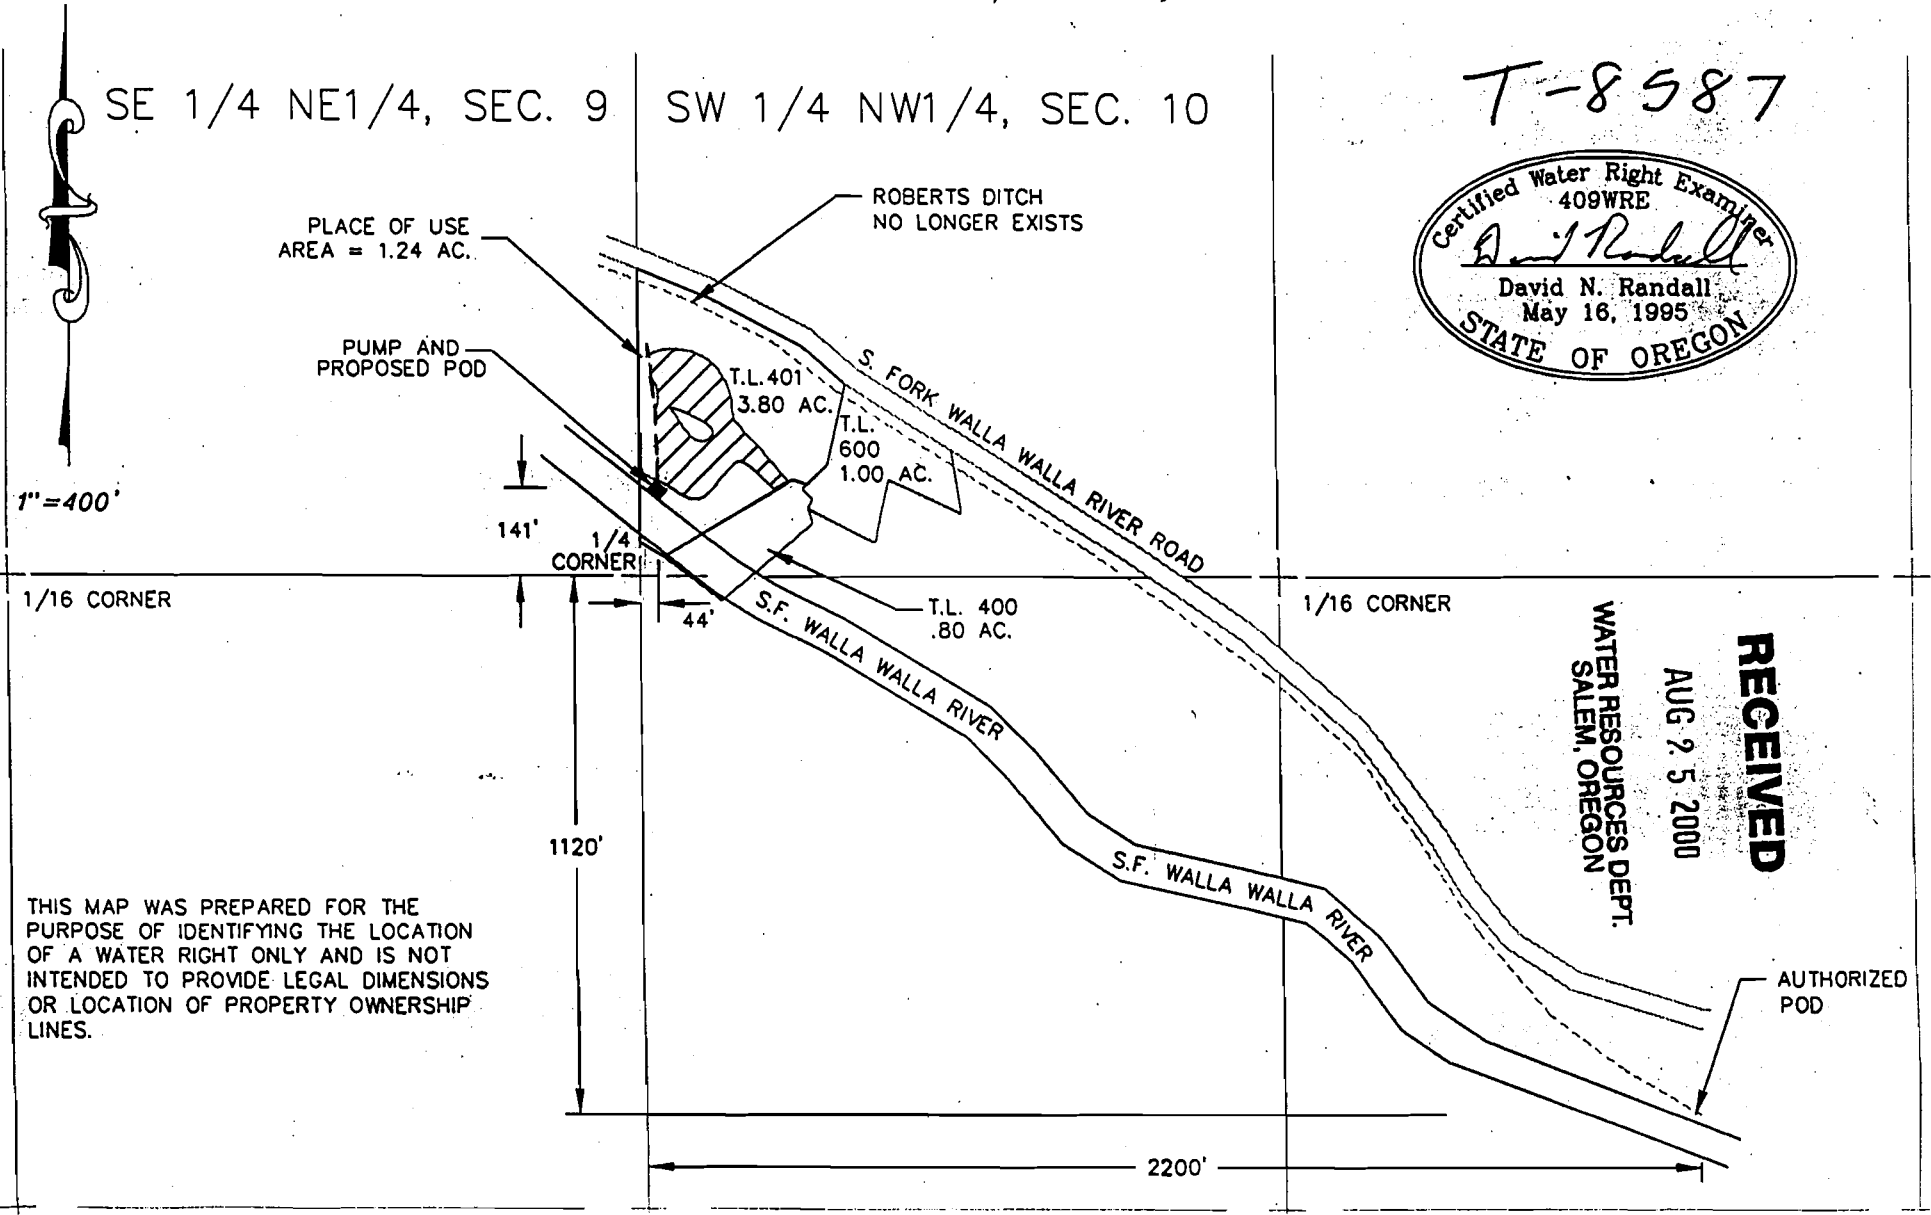


TOWNSHIP 4 NORTH, RANGE 37 EAST, W.M.
 WATER RIGHT TRANSFER
 WATER RIGHT DECREE D12602
 AUGUST 8, 2000

SE 1/4 NE1/4, SEC. 9 SW 1/4 NW1/4, SEC. 10

T-8587

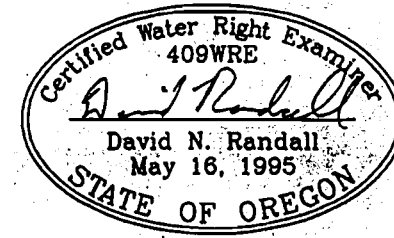

THIS MAP WAS PREPARED FOR THE
 PURPOSE OF IDENTIFYING THE LOCATION
 OF A WATER RIGHT ONLY AND IS NOT
 INTENDED TO PROVIDE LEGAL DIMENSIONS
 OR LOCATION OF PROPERTY OWNERSHIP
 LINES.

RECEIVED
 AUG 25 2000
 WATER RESOURCES DEPT.
 SALEM, OREGON