


RECEIVED
 MAR 29 2007
 WATER RESOURCES DEPT
 SALEM, OREGON

**Application to Convert Water Rights
 From Irrigation to Industrial
 T 36 S, R 2 W, W.M. Section 20
 Certificate 29610**

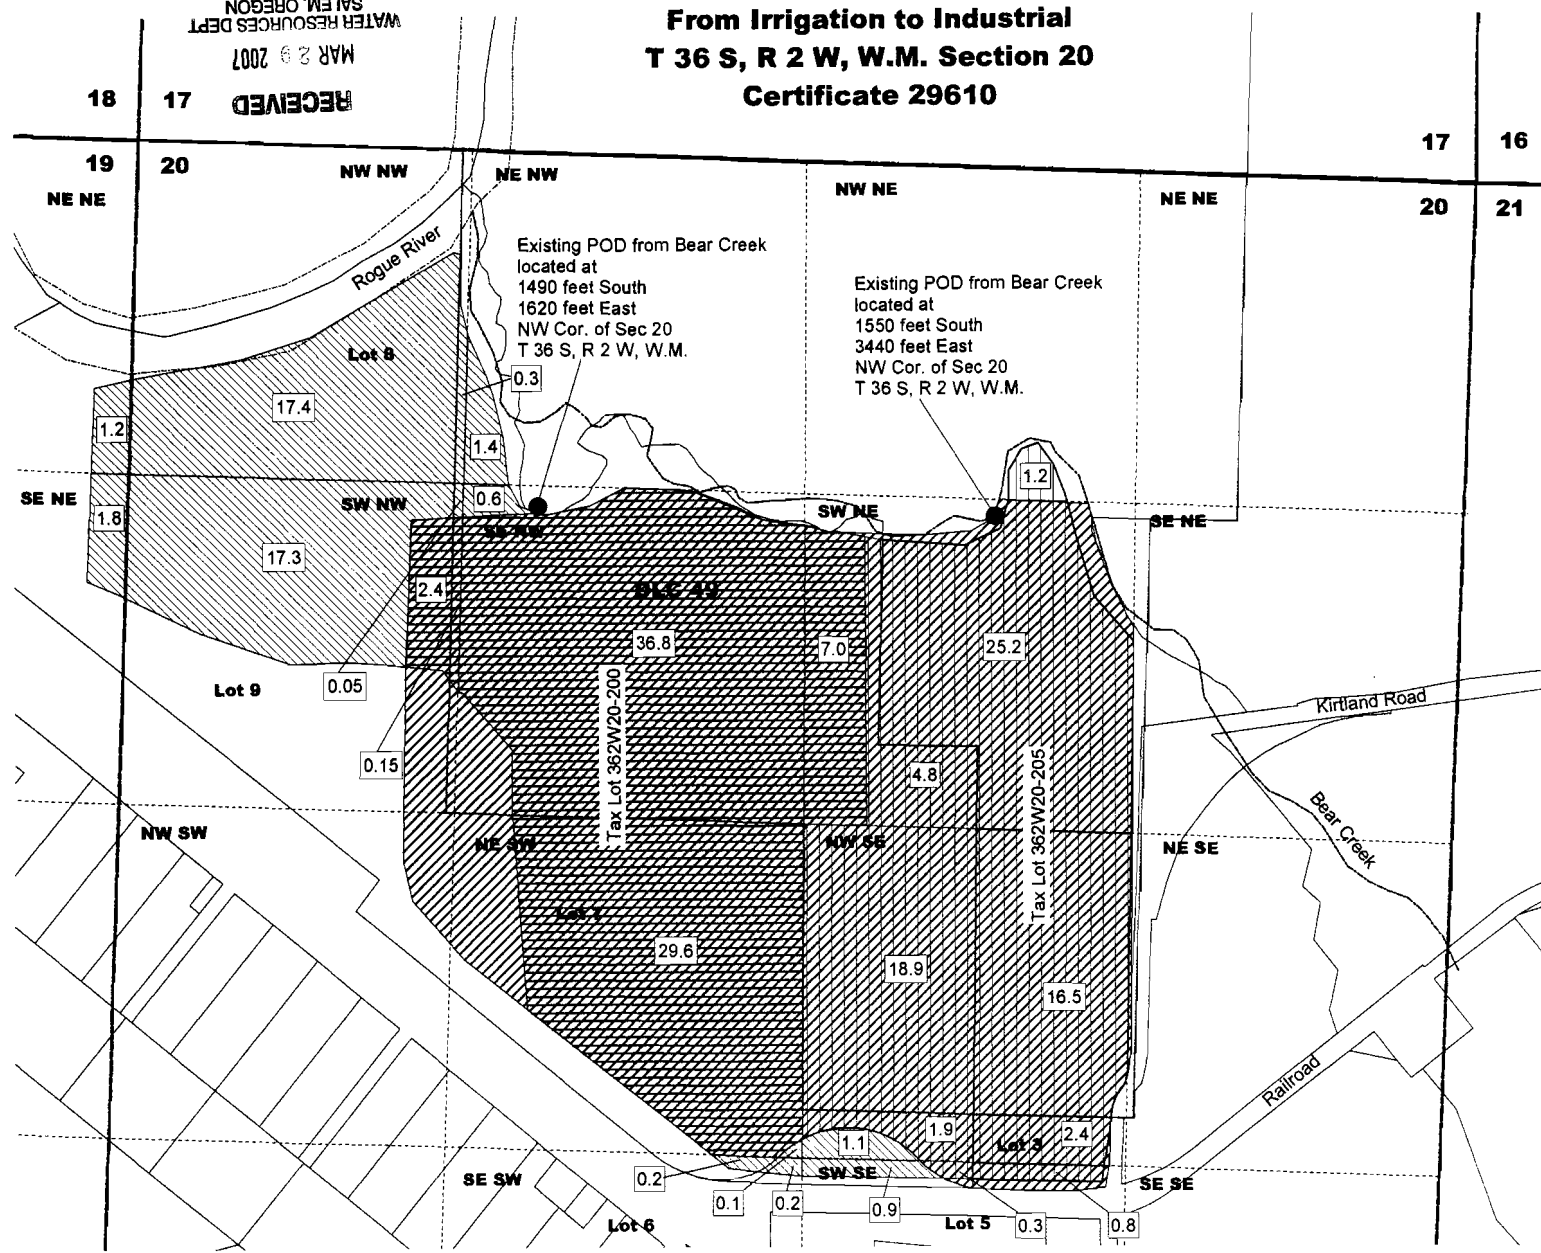


Legend

- Convert from irrigation
- Industrial water right coverage
- No change
- Cancel
- Section Line
- Quarter-quarter line
- DLC Line



Scale 1" = 500'

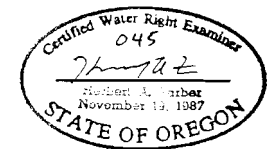

RENEWAL DATE 12-31-07


Note: This map is for water right purposes only, it is not to be used for property line location.

FARBER SURVEYING
 PO Box 5286 Central Point, Oregon 97502
 Phone 541-664-5599 Fax 541-664-5603
 Email hfarber@charter.net

Farber & Sons, Inc.
 431 Oak Street
 Central Point, Oregon
 Tax ID: 93-1057173





**Partial Cancellation of Certificate 29610
T 36 S, R 2 W, W.M. Section 20
Tax Lot 362W20-200 & 205**

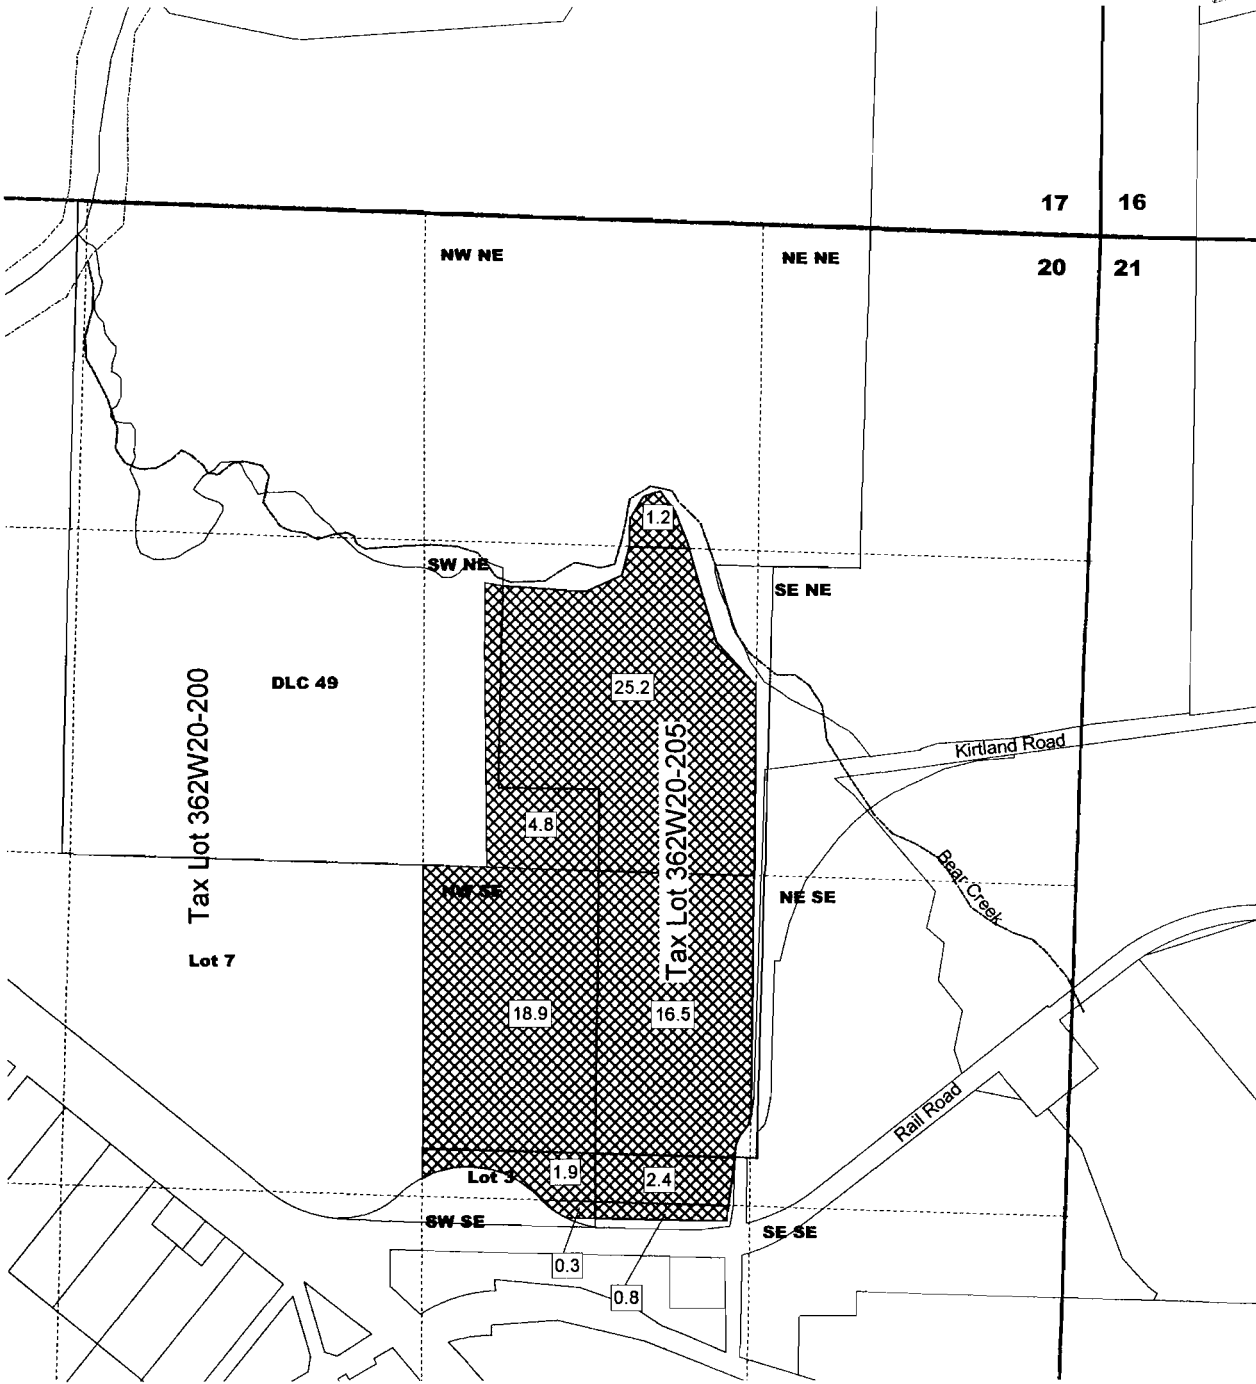RECEIVED
MAR 20 2007
WATER RESOURCES DEPT
SALEM, OREGON




Note: This map is for water right purposes only, it is not to be used for property line location.

Legend

 -  Cancel
-  Section Line
-  Quarter-quarter line
-  DLC Line



Scale 1" = 500'

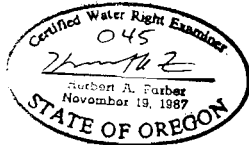

RENEWAL DATE 12-31-07

FARBER SURVEYING

PO Box 5286
Central Point, Oregon 97502
Phone 541-664-5599
Fax 541-664-5603
Email rafarber@charter.net

Farber & Sons, Inc.
431 Oak Street
Central Point, Oregon
Tax ID: 93-1057173