
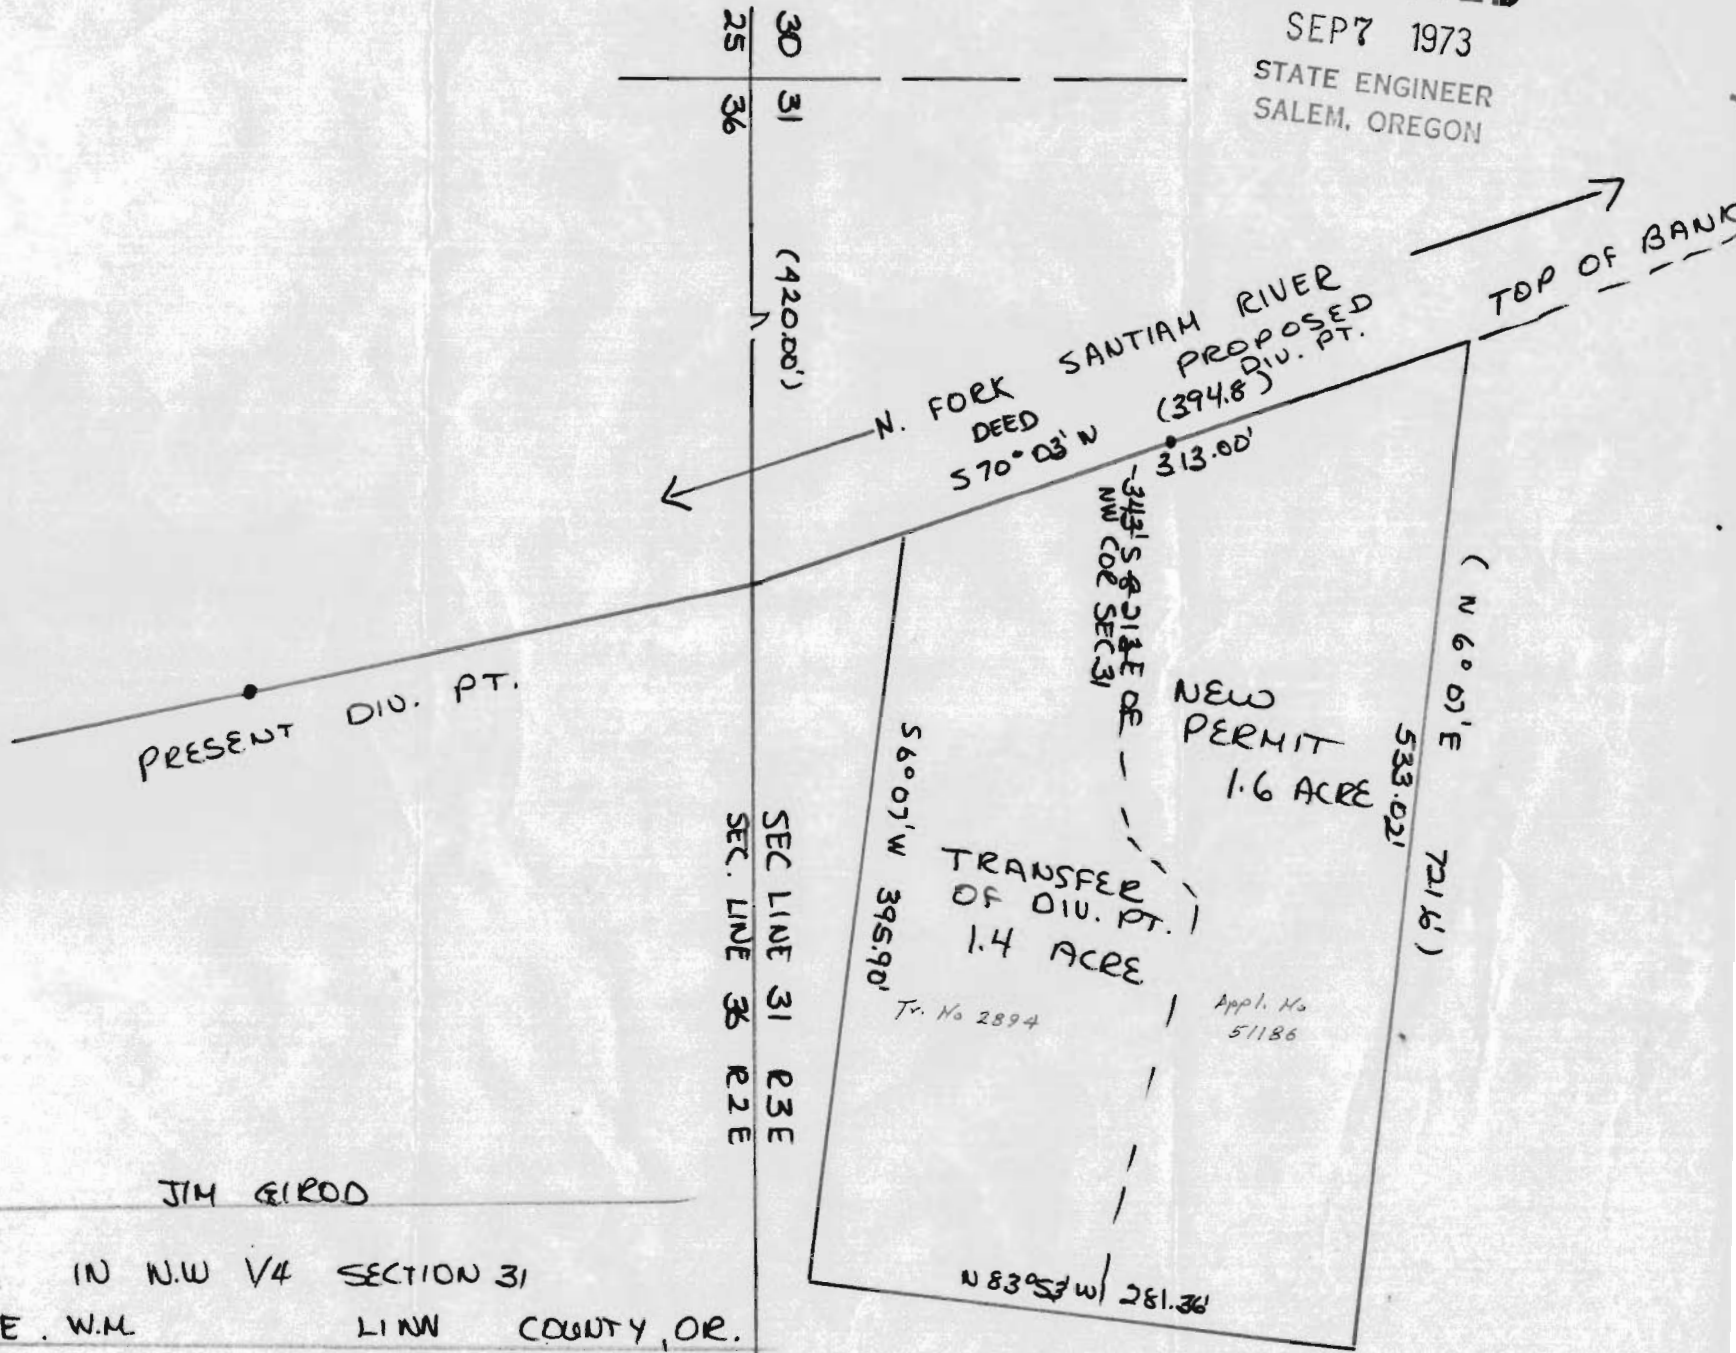


RECEIVED

SEP 7 1973
STATE ENGINEER
SALEM, OREGON

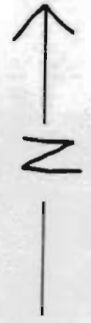

JIM GIRD

LOCATION

IN N.W 1/4 SECTION 31

T9 S. R3E. W.M.

LINN COUNTY, OR.

SCALE 1" = 100