



RECEIVED

MAR 14 1974

STATE ENGINEER  
SALEM, OREGON

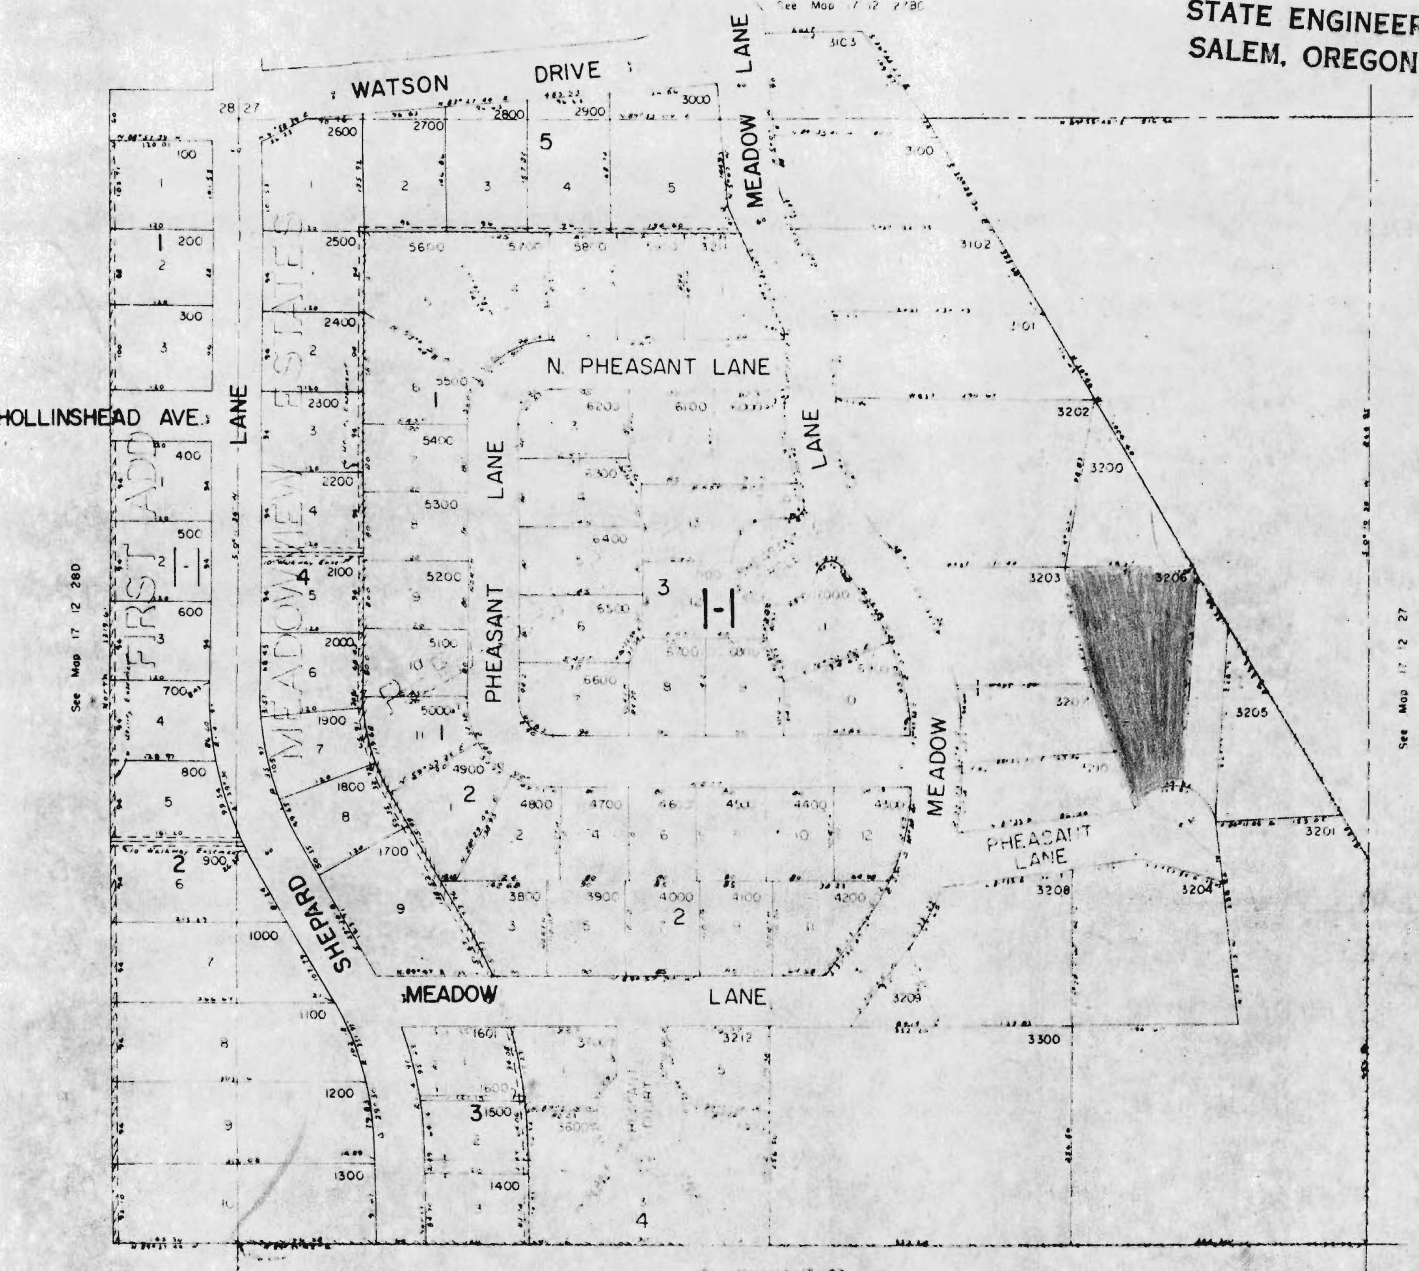

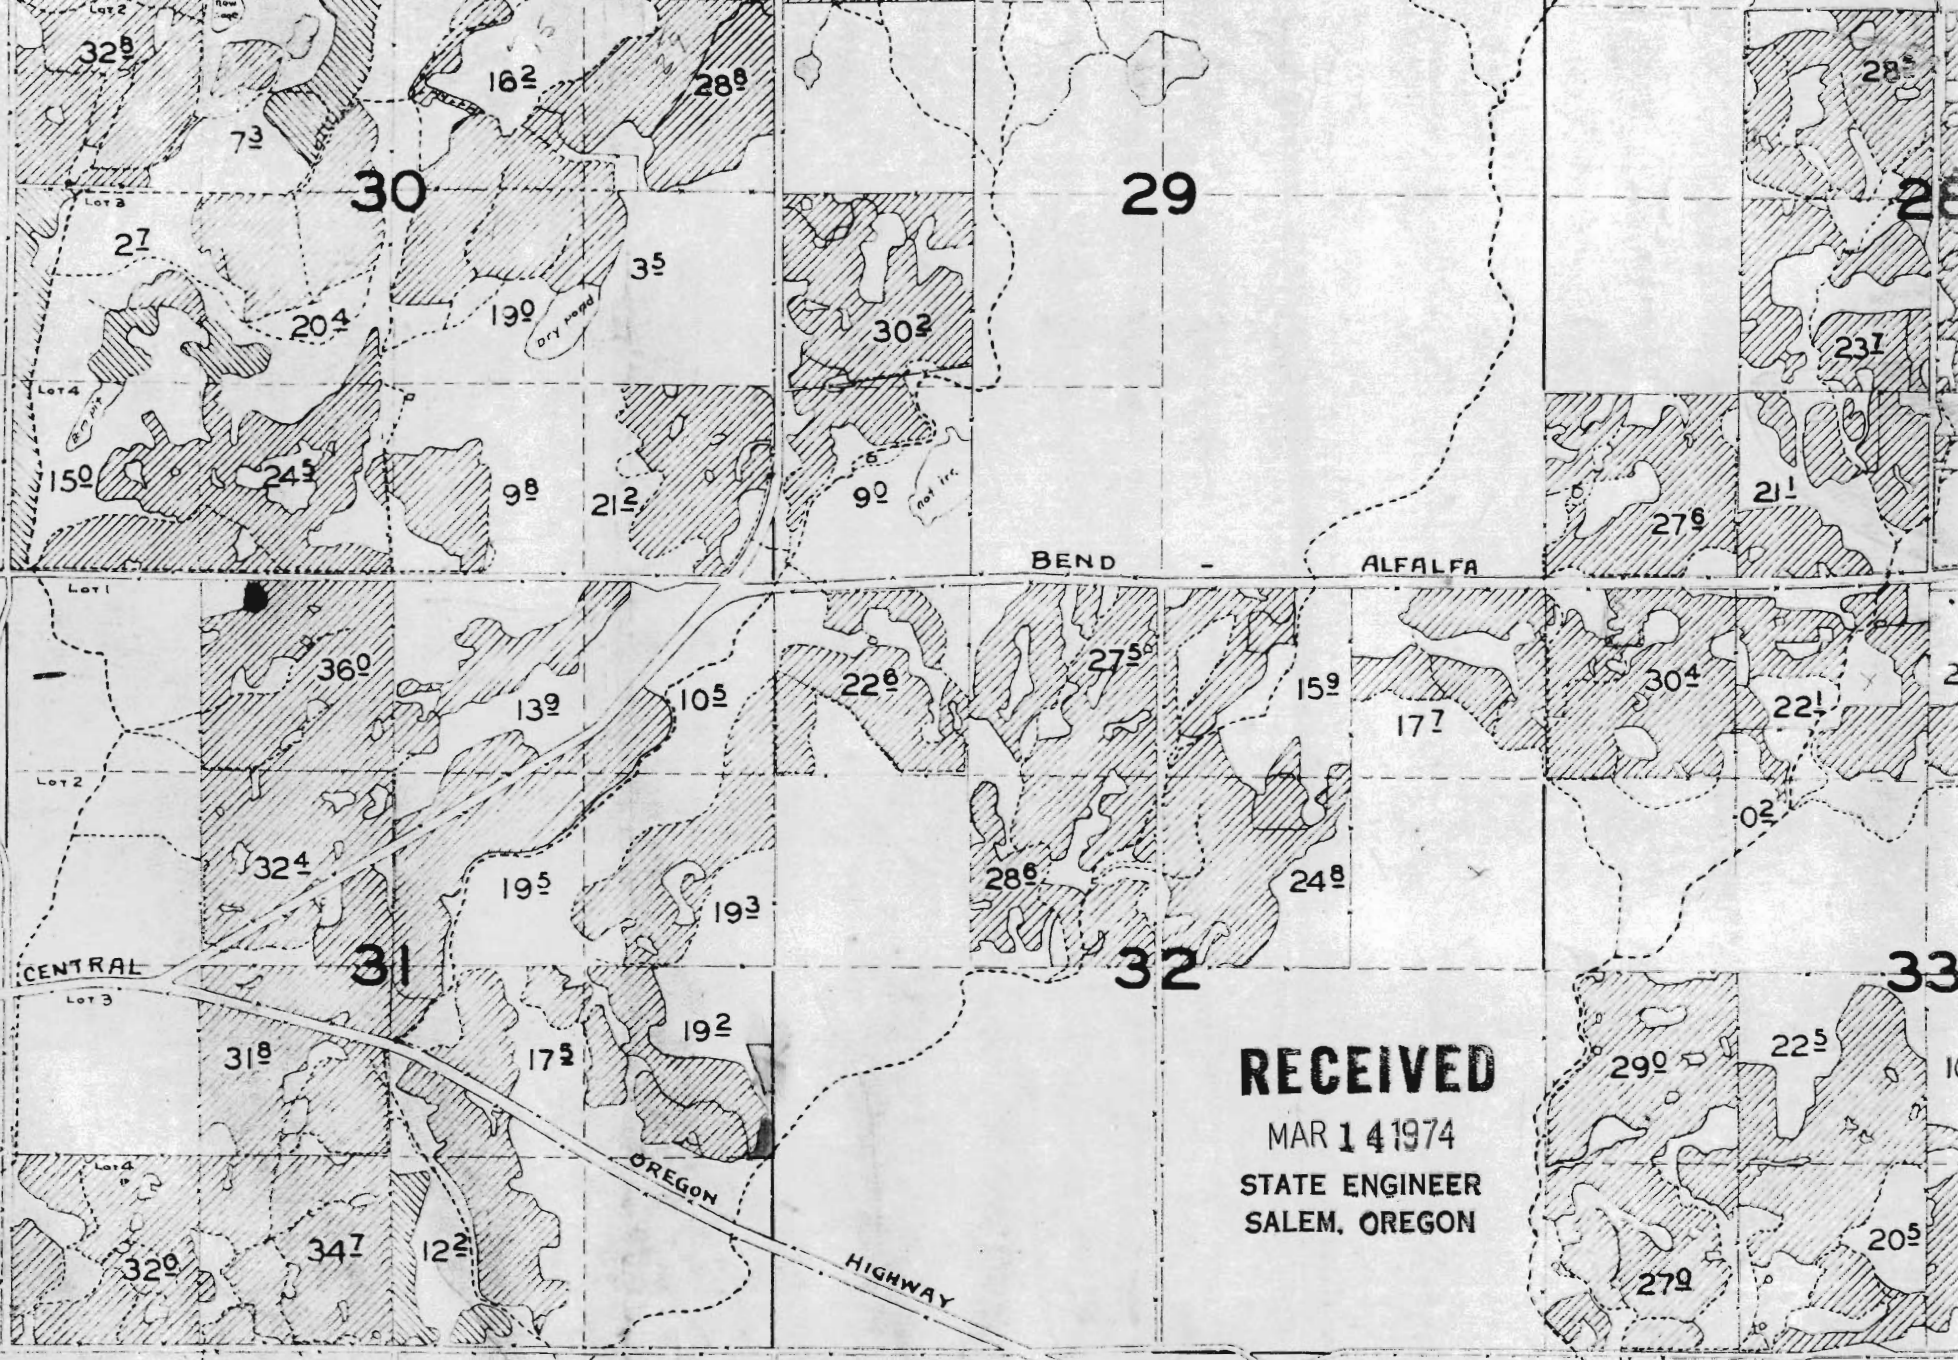

BEND

ALFALFA

CENTRAL

OREGON  
HIGHWAY

**RECEIVED**  
MAR 14 1974  
STATE ENGINEER  
SALEM, OREGON

T2995