

23



FROM

26

RECEIVED

OCT 14 1976

WATER RESOURCES DEPT  
SALEM, OREGON

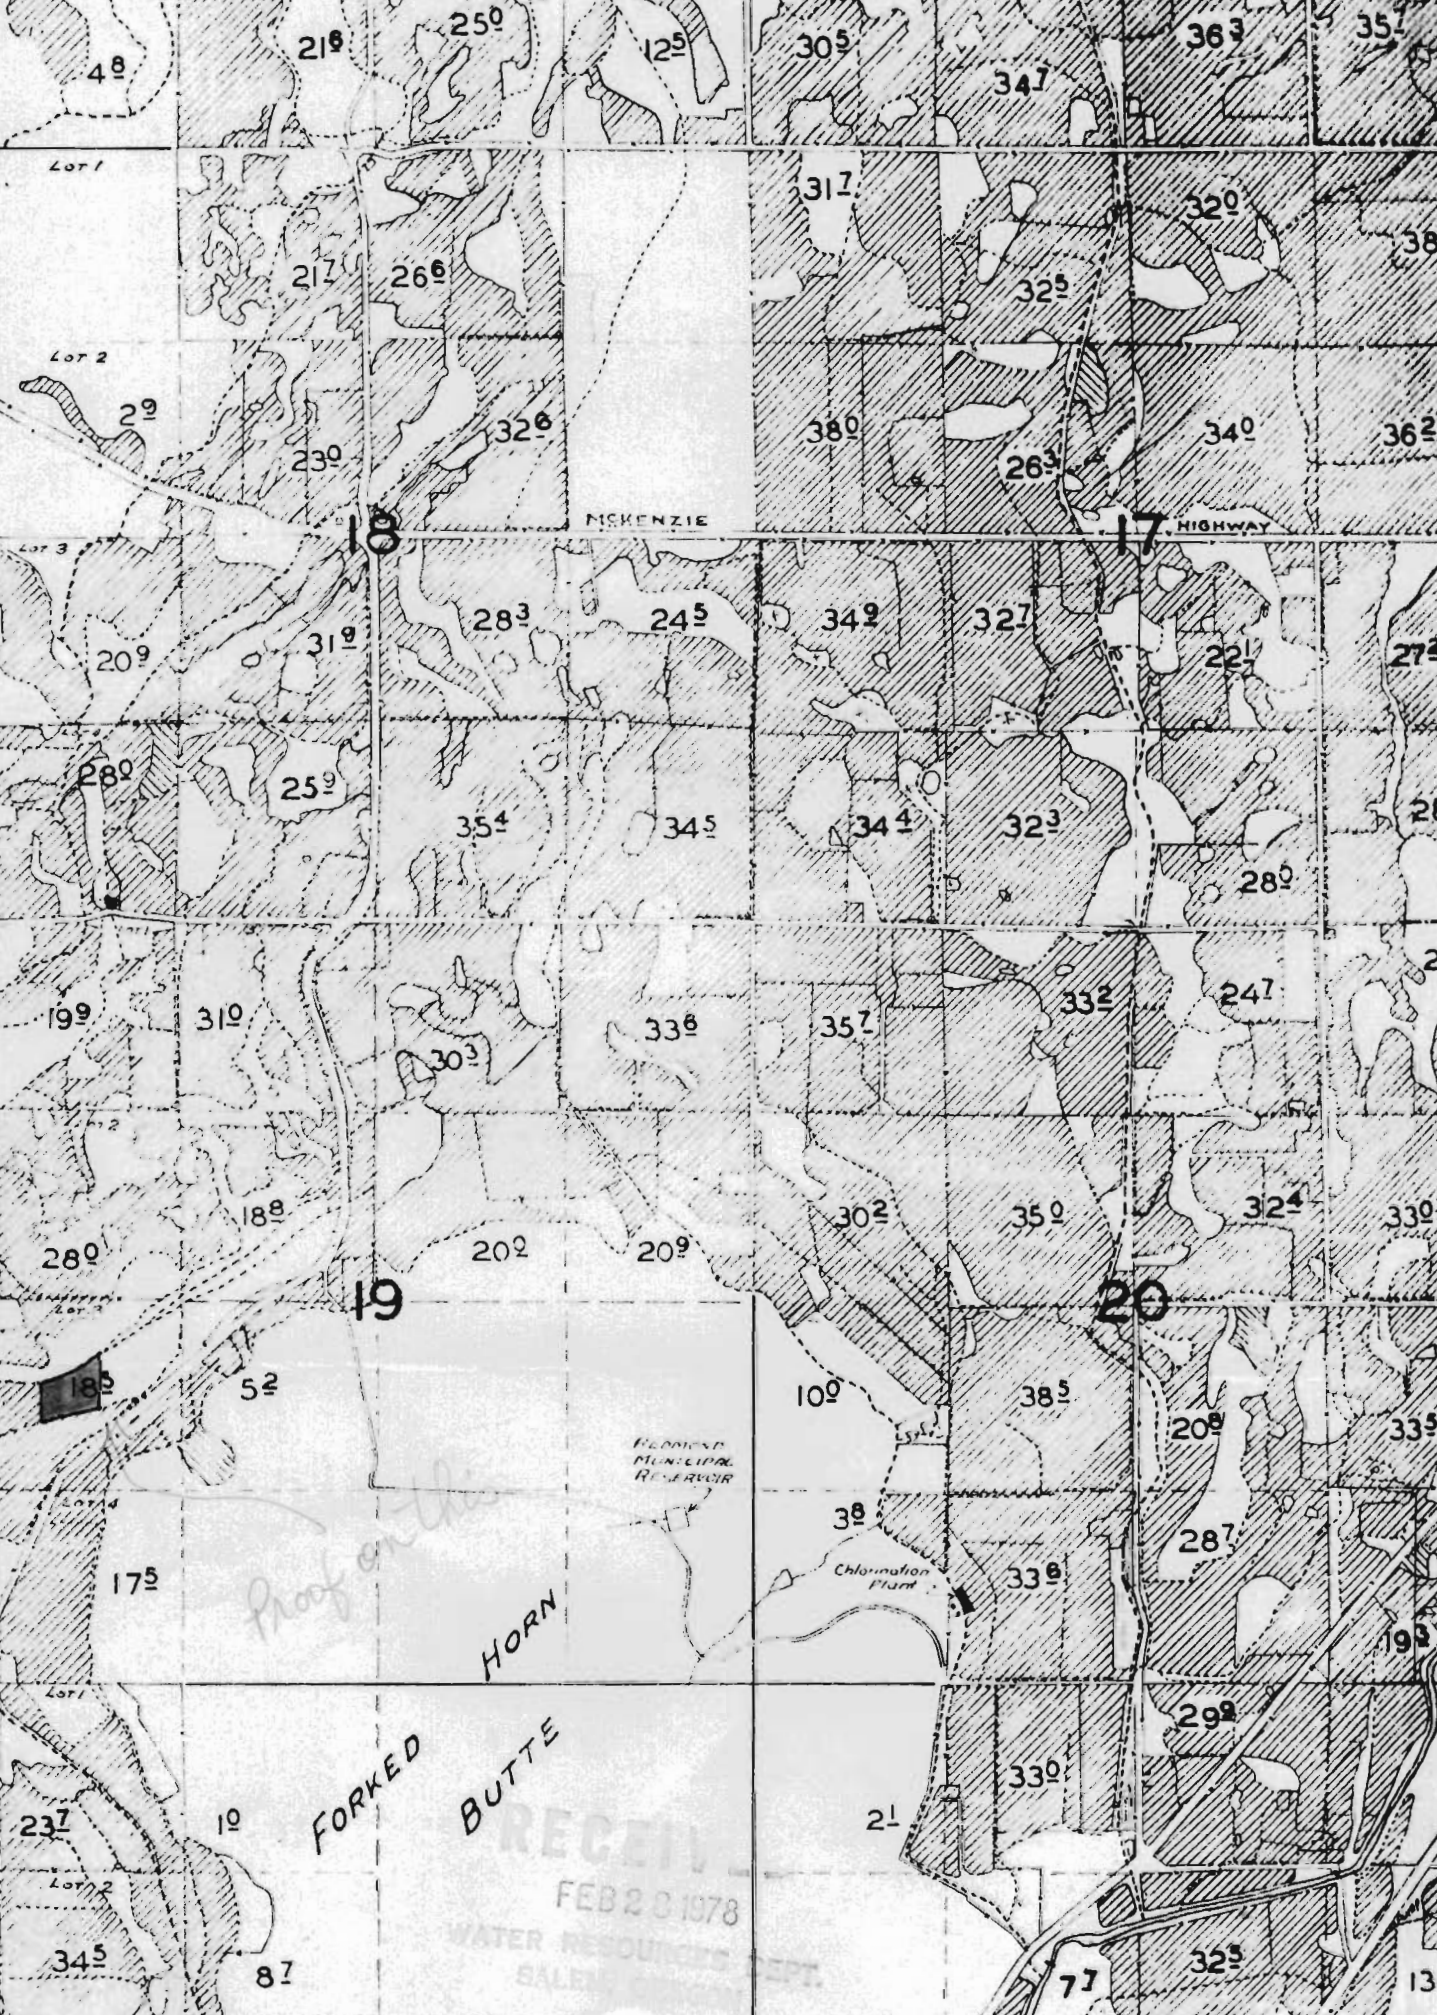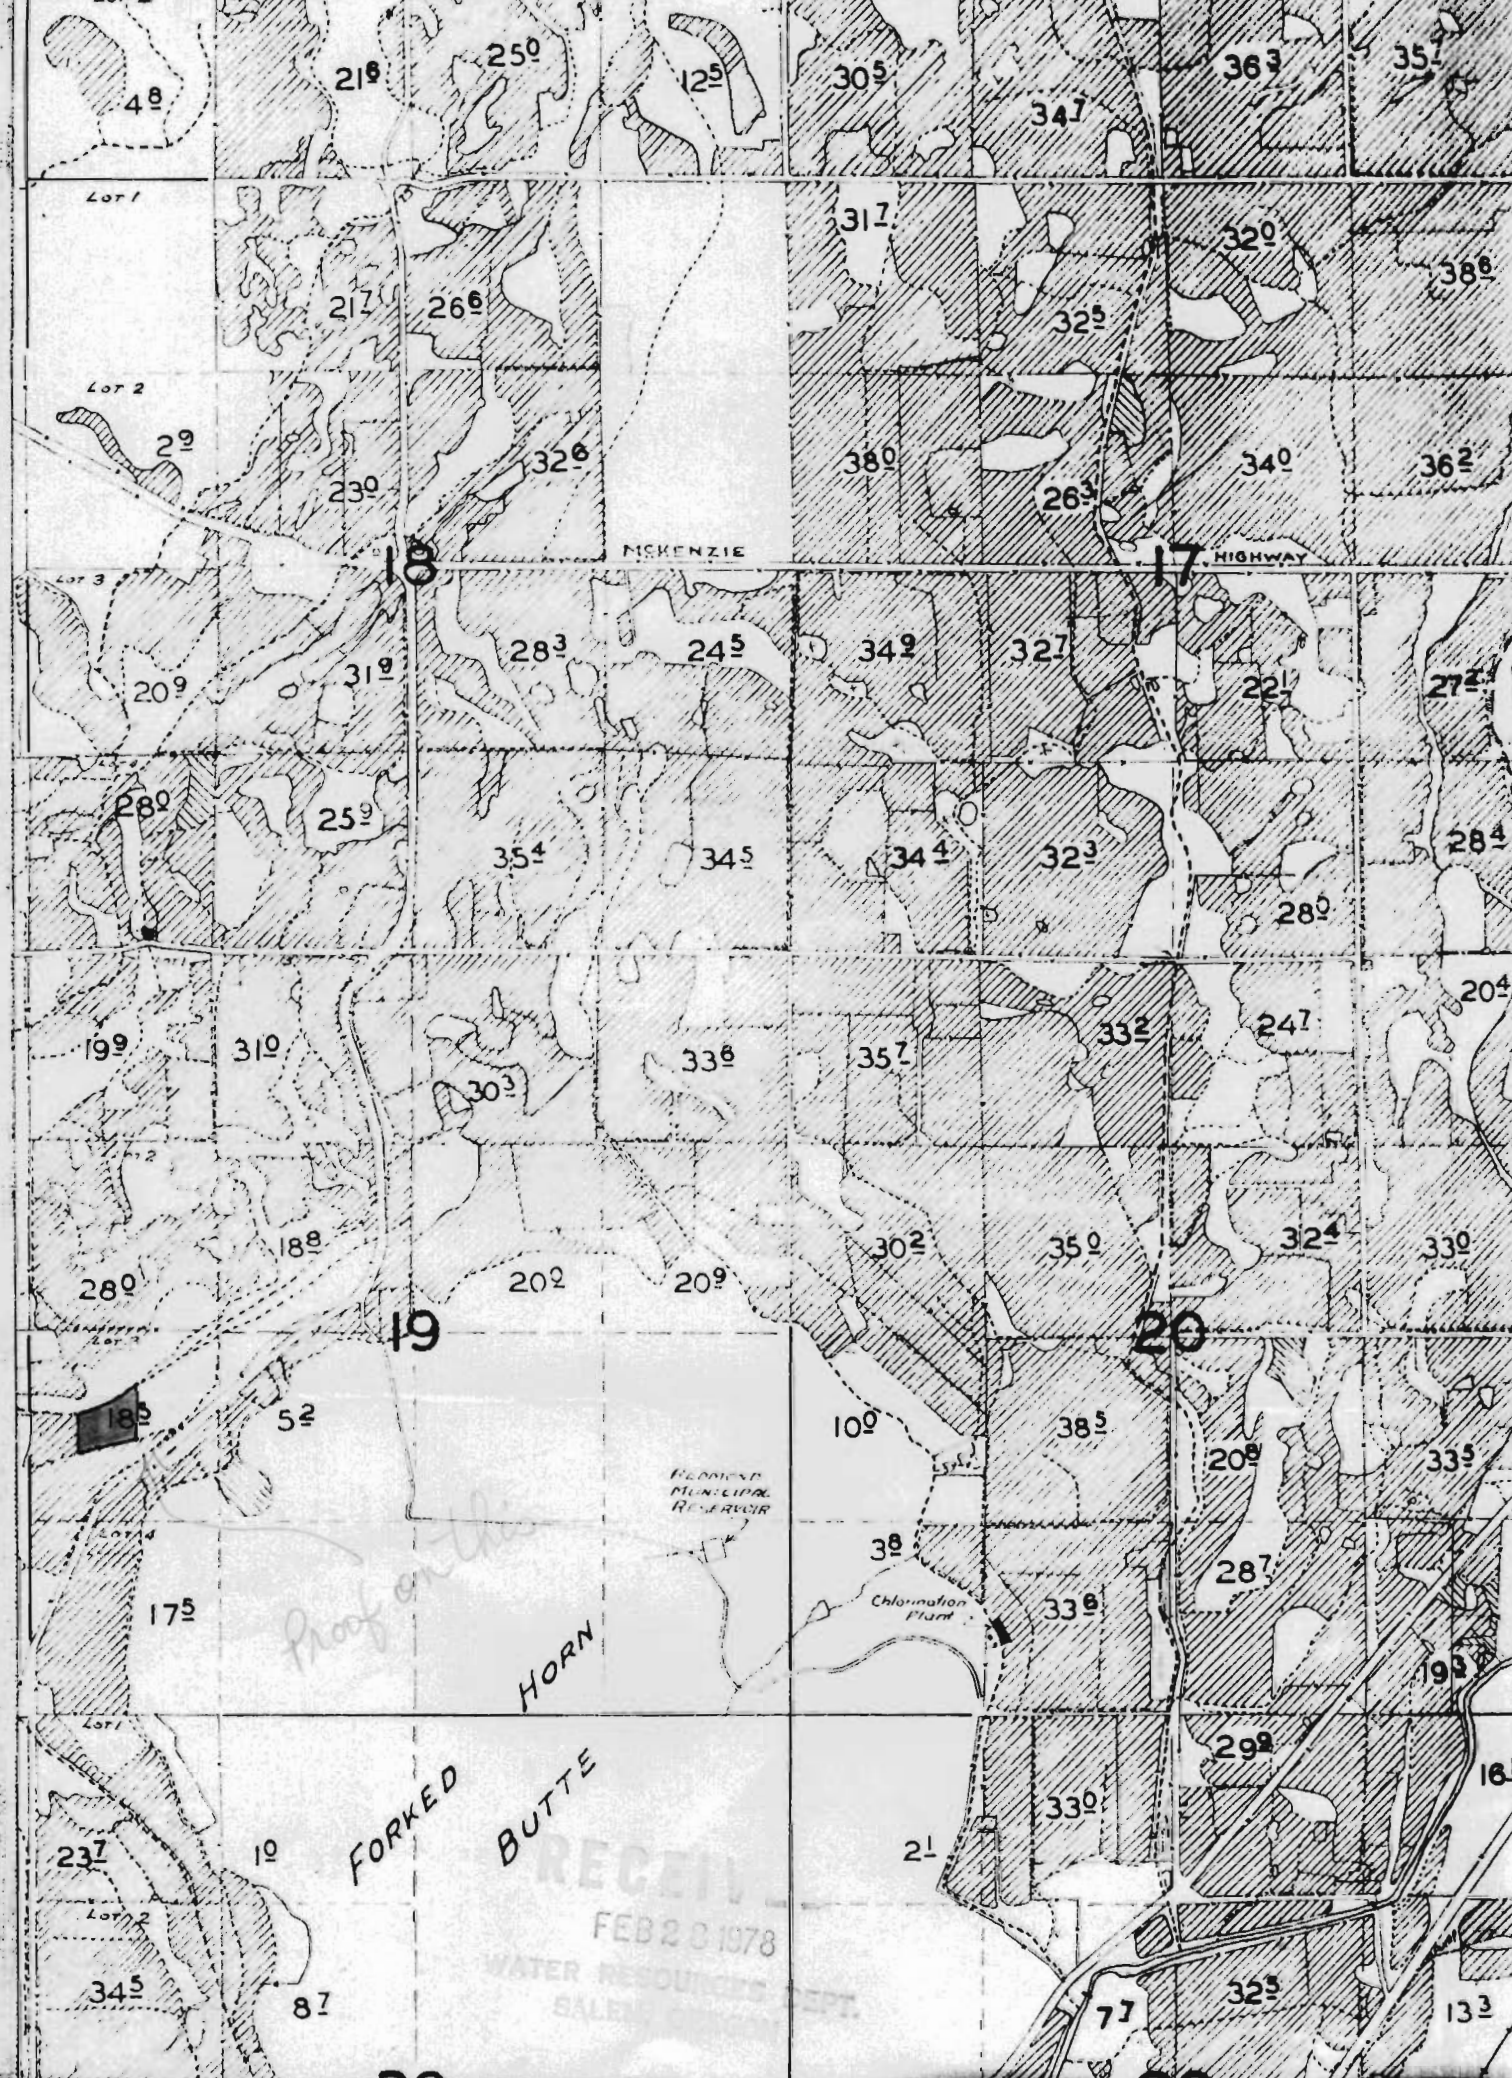

McKENZIE

HIGHWAY

FLEMING MUNICIPAL RESERVOIR

Chlorination Plant

HORN

FORKED BUTTE

RECEIVED

FEB 23 1978

WATER RESOURCES DEPT.

SALEM, OREGON

Proof on this

Lot 1

Lot 2

Lot 3

Lot 4

Lot 5

Lot 6

18

17

19

20

21

48

216

250

125

305

347

363

35

217

266

317

320

386

29

230

326

380

325

340

362

209

319

283

245

349

327

22

272

280

259

354

345

344

323

280

284

199

310

303

336

357

332

247

204

280

188

202

209

302

350

324

330

18

20

182

52

100

385

209

335

175

38

336

287

193

237

10

21

330

292

16


345

87

77

325

133

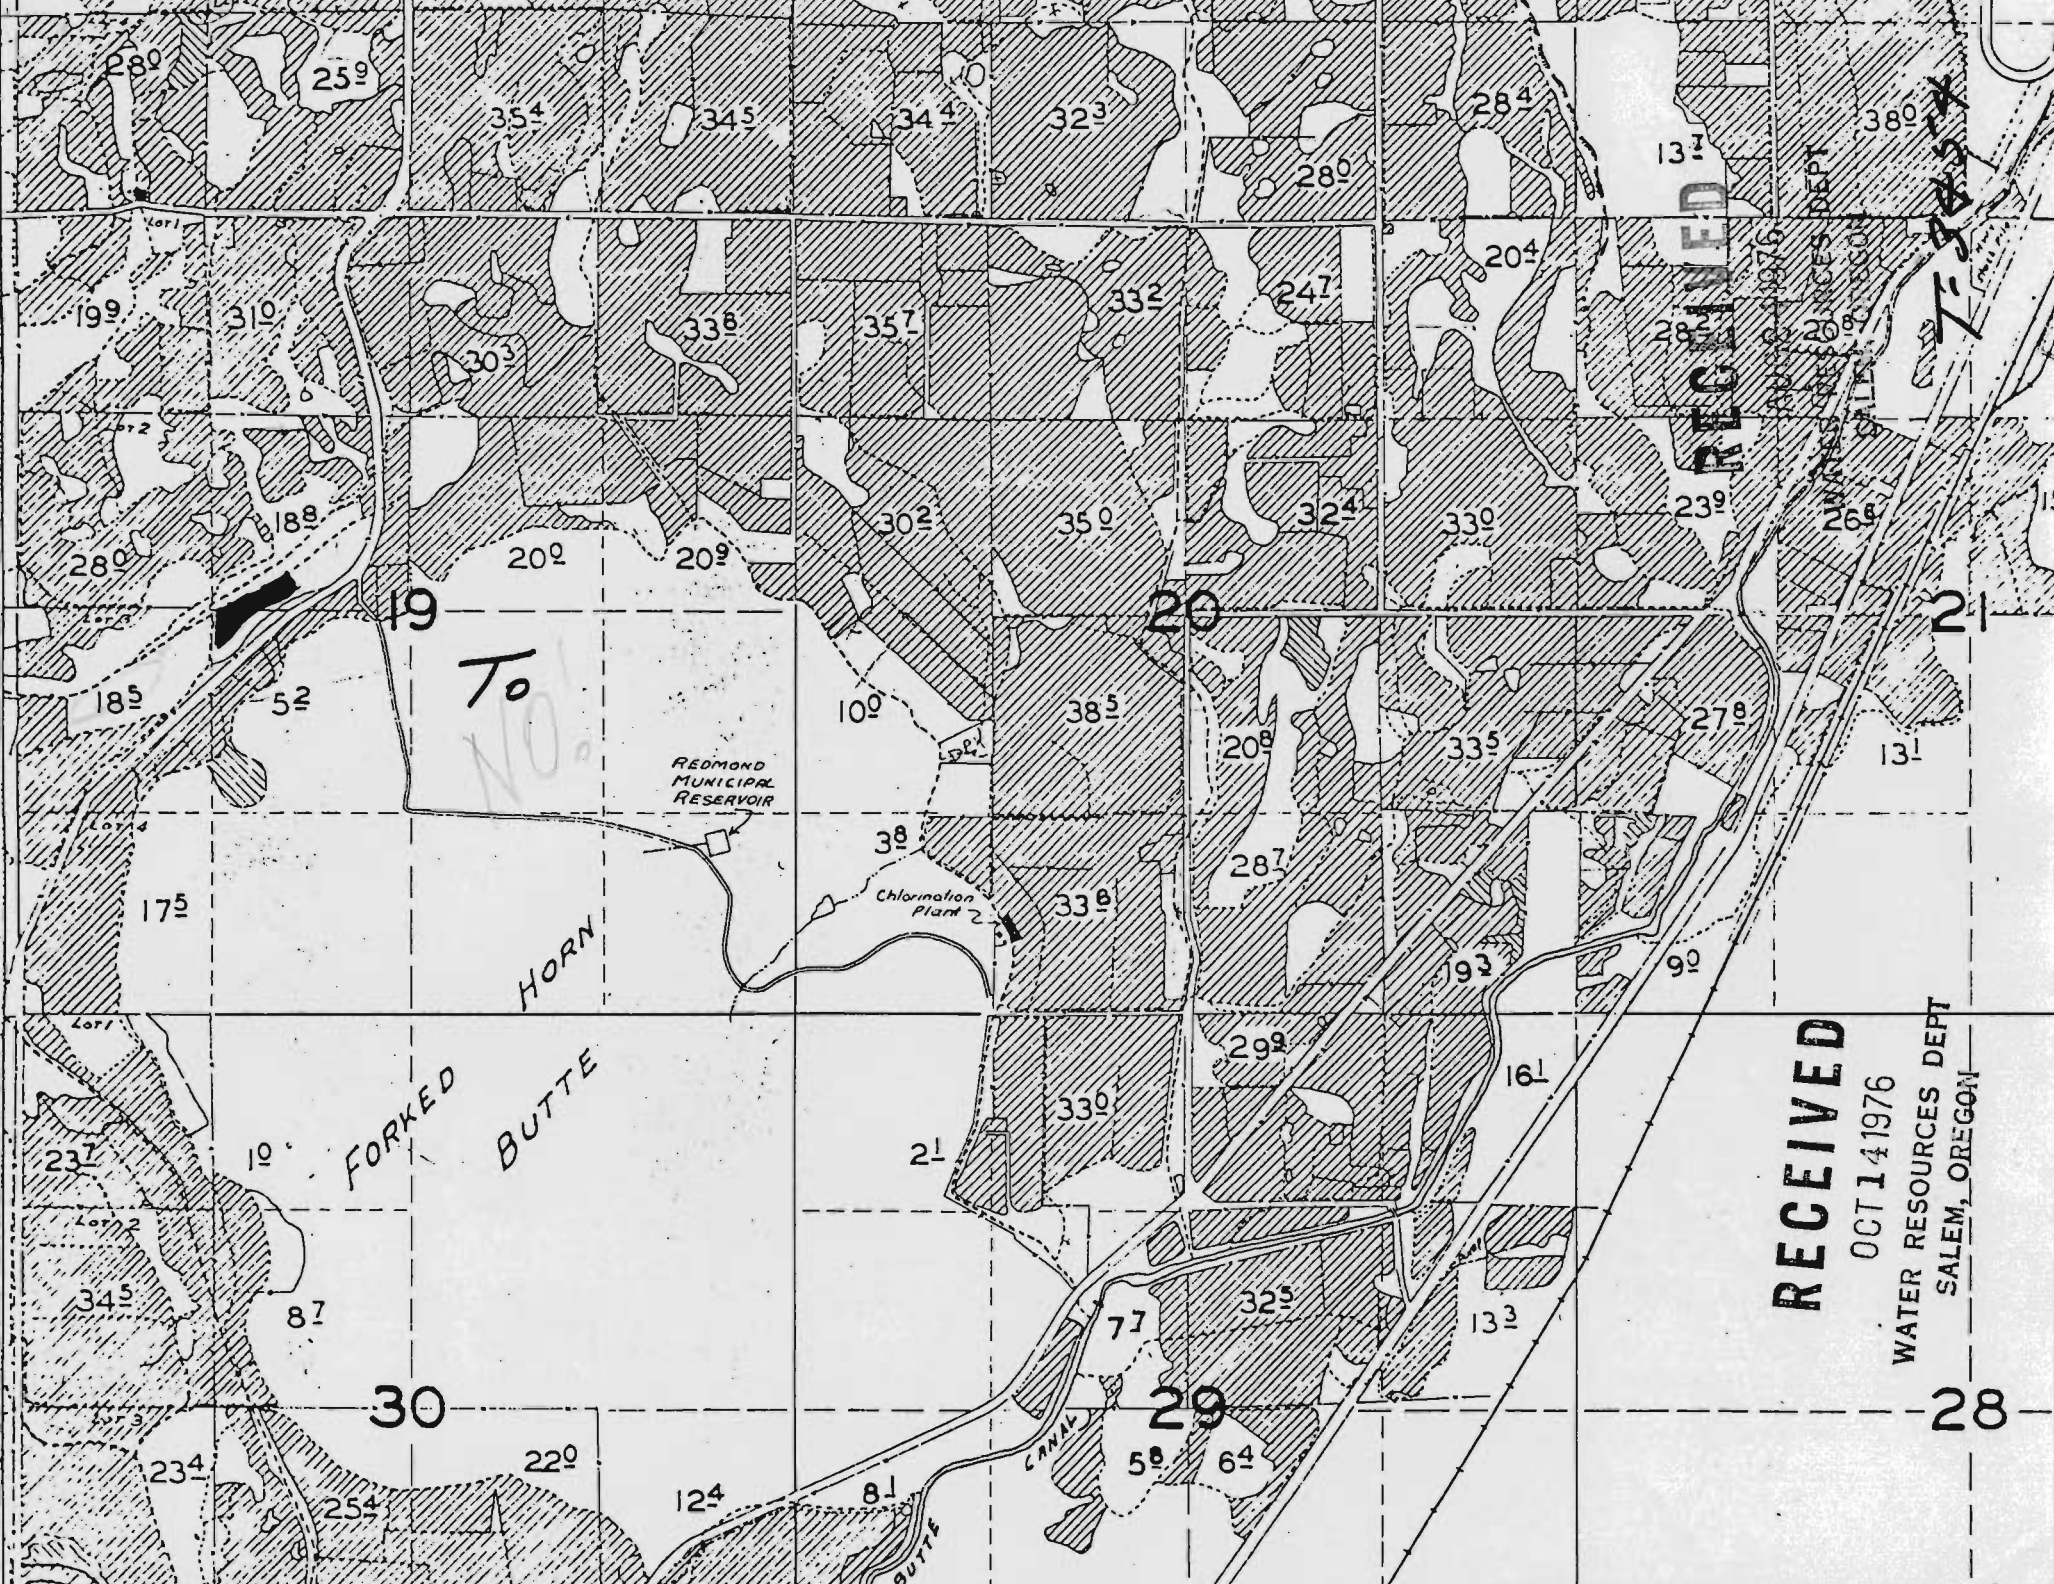

RECEIVED

OCT 14 1976

WATER RESOURCES DEPT  
SALEM, OREGON

RECEIVED  
OCT 14 1976  
WATER RESOURCES DEPT  
SALEM, OREGON

To  
No.

7-345

REDMOND MUNICIPAL RESERVOIR

Chlorination Plant 2

HORN FORKED BUTTE

CANAL

30

29

28

19

20

21

21

23

16

90

193

298

287

338

38

100

385

278

335

208

350

302

324

330

247

332

357

338

303

310

199

131

131

380

284

323

344

345

354

280

259

58

64

81

124

220

254

234

87

345

237

175

185

52

280

188

1976

20

265

239

285

285

265

278

298

330

335

385

400

430

460