



EAST, W.M.

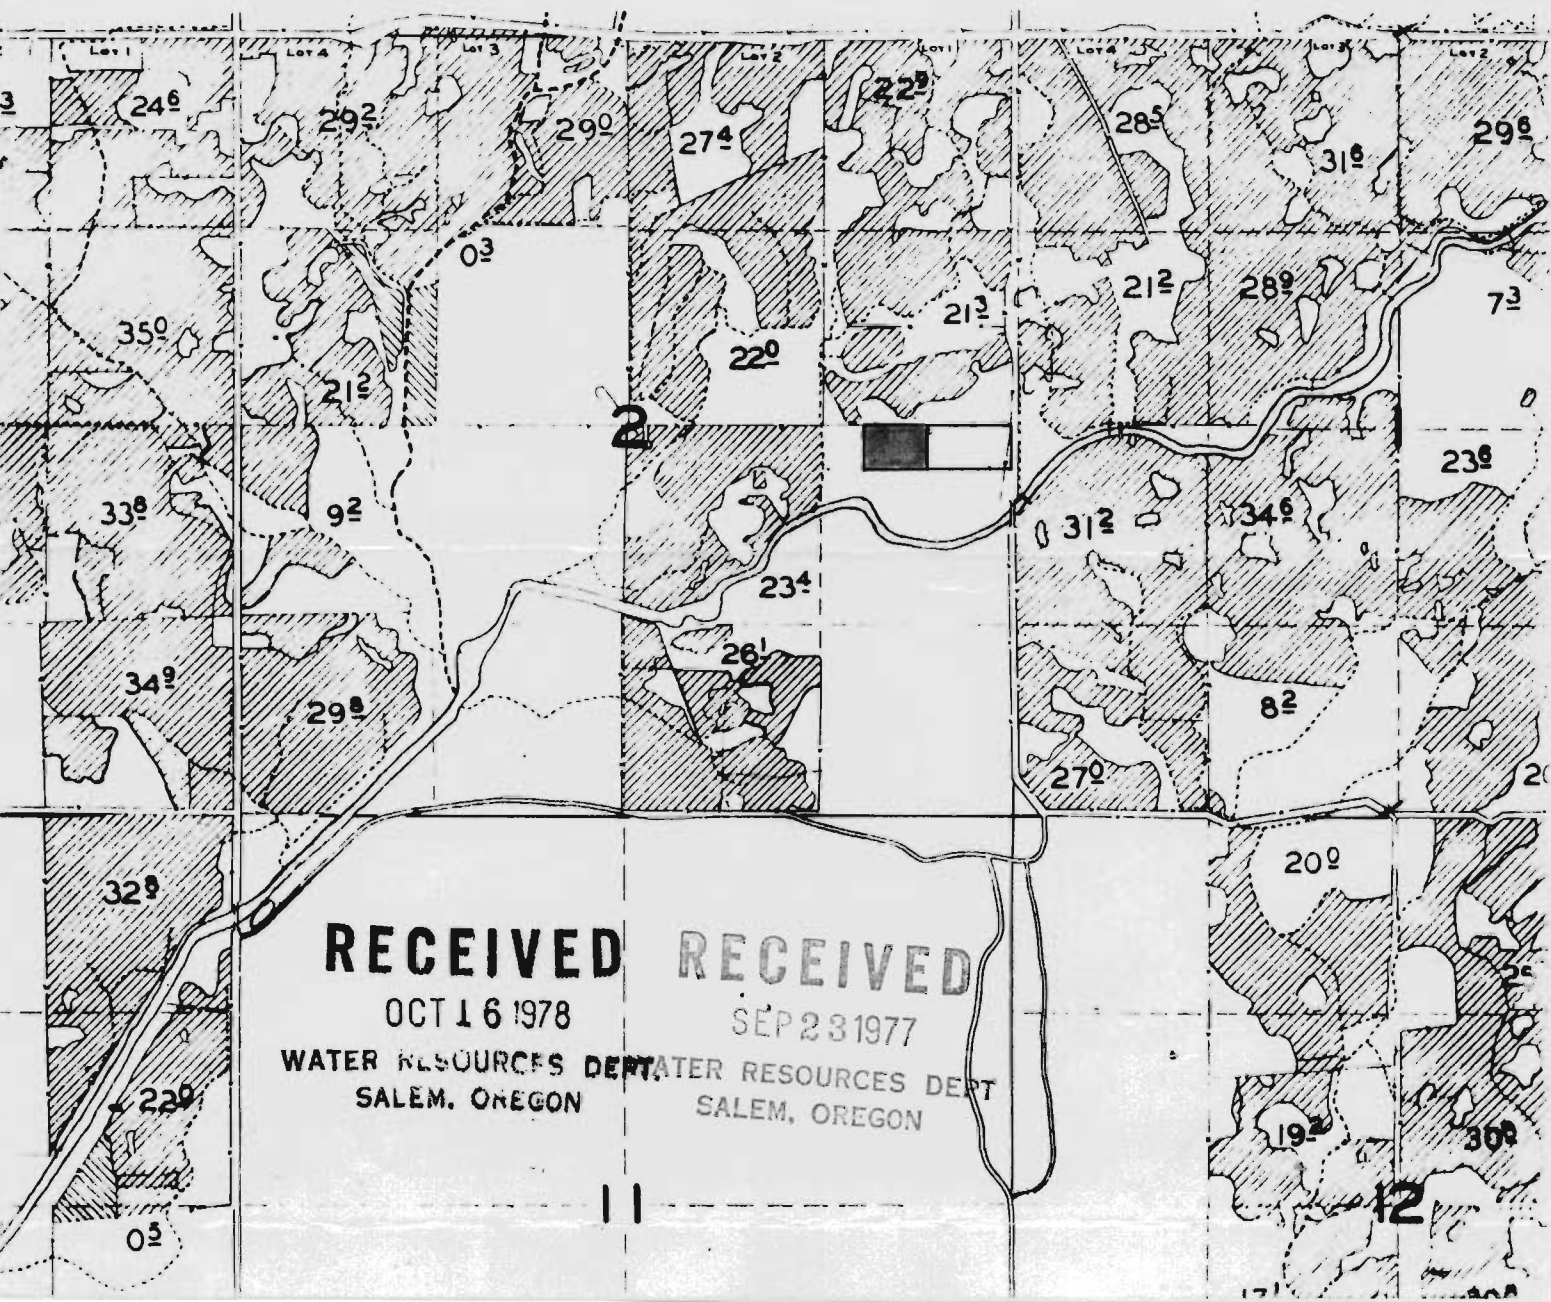

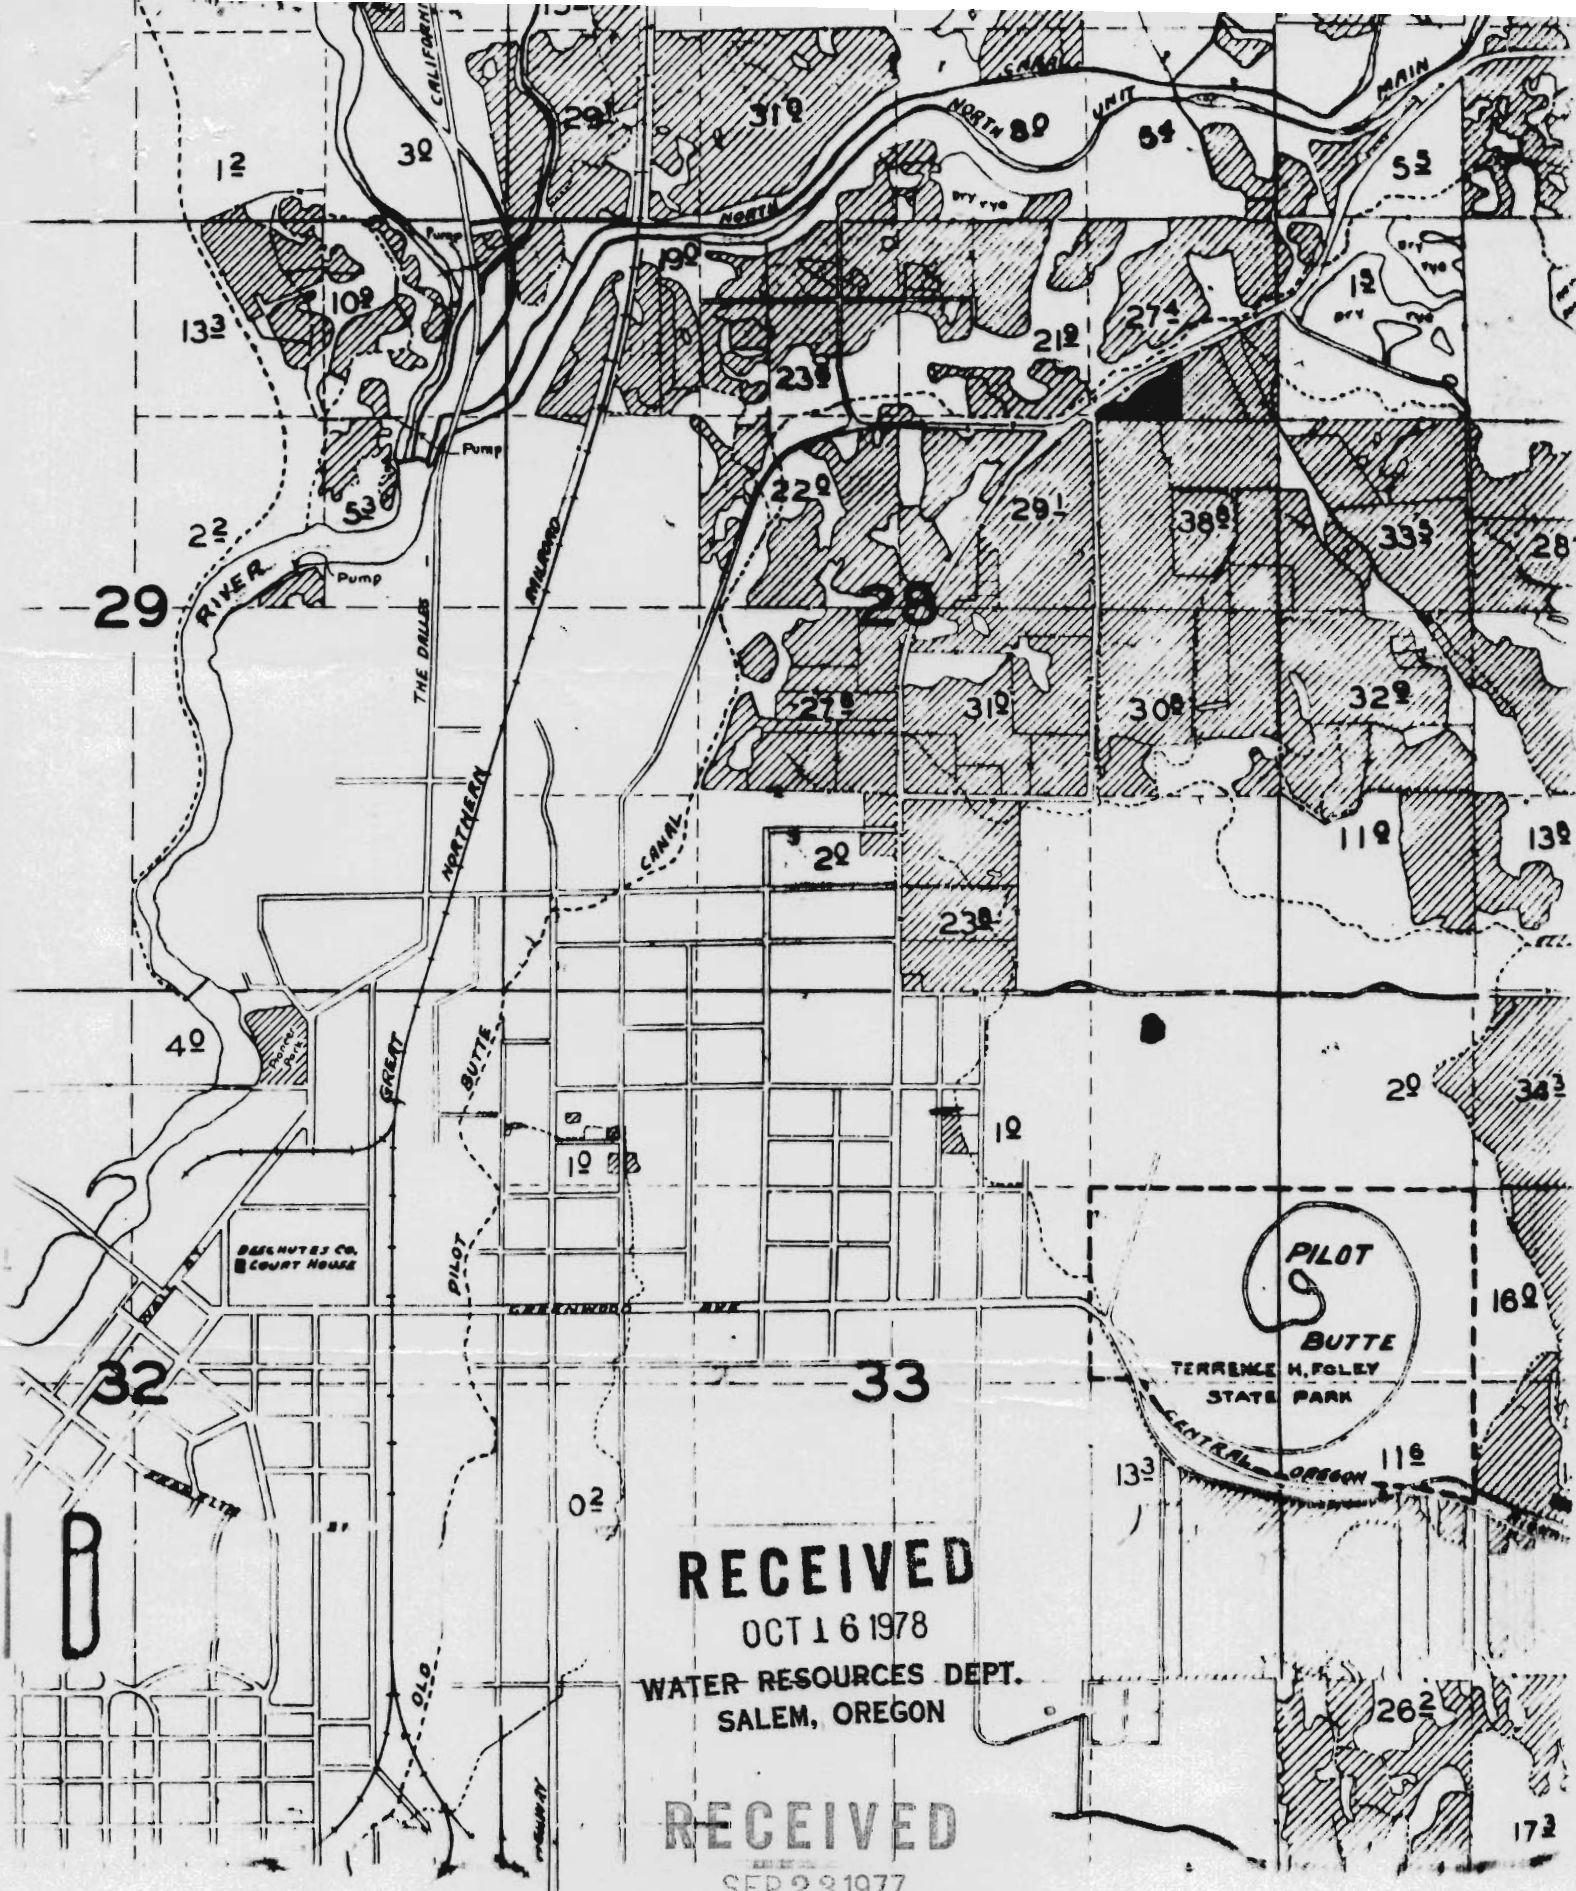

DESHUTES CO.
COURT HOUSE

PILOT
BUTTE
TERRENCE H. FOLEY
STATE PARK

RECEIVED

OCT 16 1978

WATER RESOURCES DEPT.
SALEM, OREGON

RECEIVED

SEP 28 1977

WATER RESOURCES DEPT
SALEM, OREGON

T-3786

3⁰ ac off