


T. 30 S. R. 5 W. W.M.

RECEIVED

JUL 23 1979

WATER RESOURCES DEPT  
SALEM, OREGON

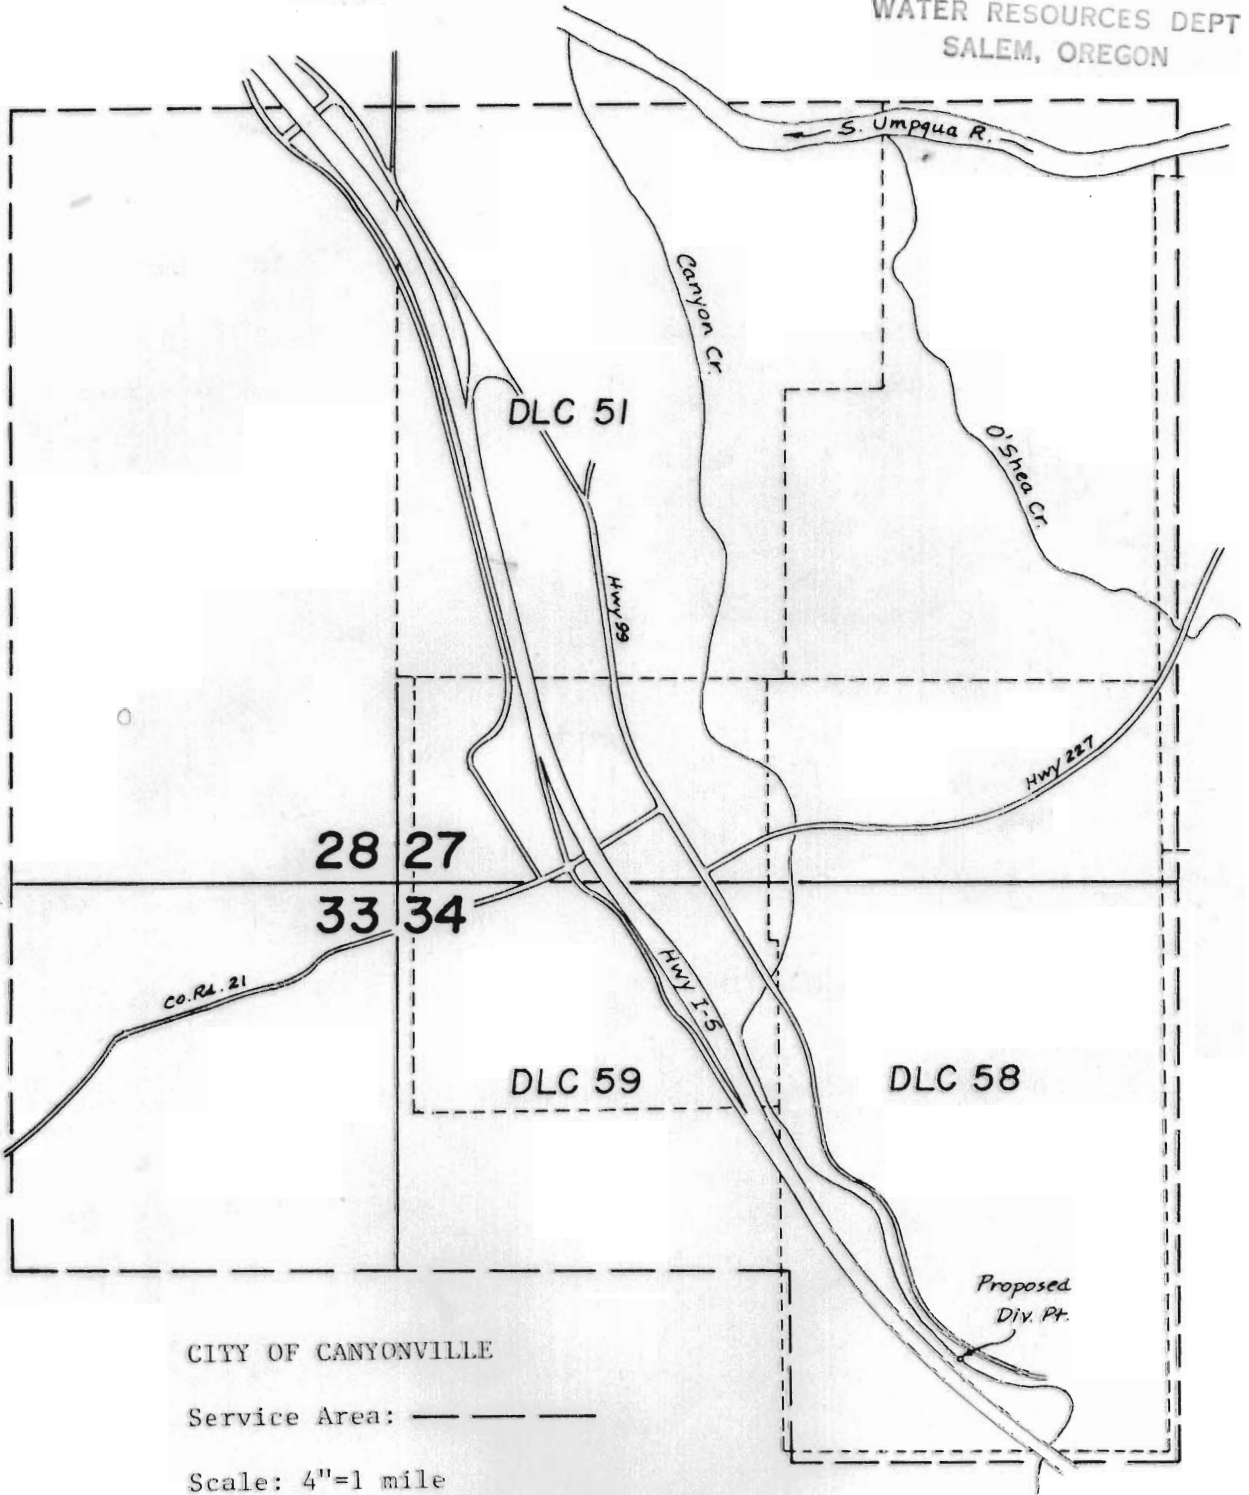

CITY OF CANYONVILLE

Service Area: ————

Scale: 4"=1 mile

Proposed Div. Pt: 1754' S. and 1197' E. from the  
S.E. corner of D.L.C. No. 59

T-4258

T-4258


T. 30 S. R. 5 W. W.M., Sec. 27

Scale: 1" = 400' (Douglas Co. - 76 17C-1)

RECEIVED

JUL 23 1979

WATER RESOURCES DEPT  
SALEM, OREGON

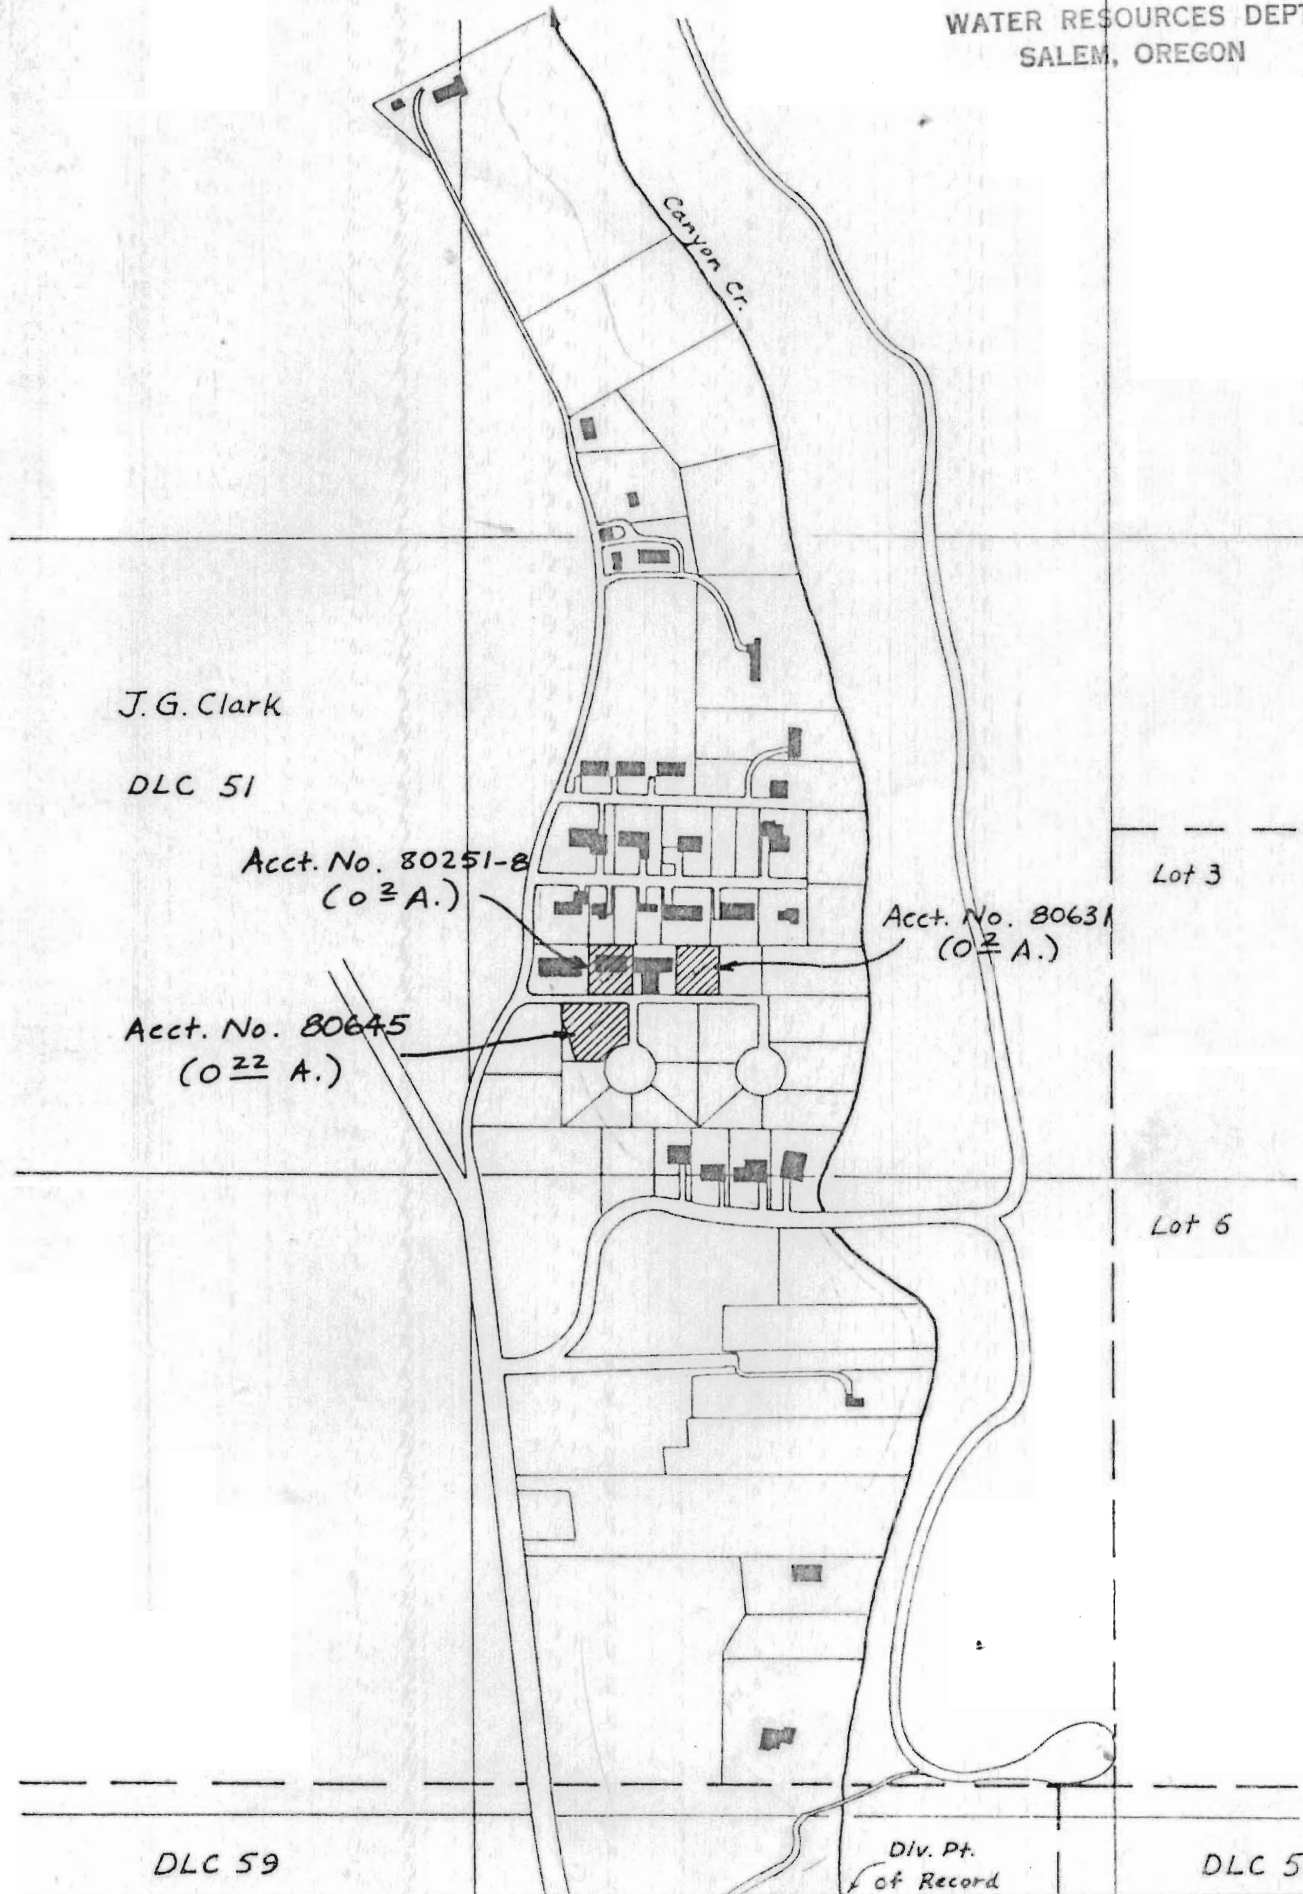

J.G. Clark

DLC 51

Acct. No. 80251-8  
(OZ A.)

Acct. No. 80631  
(OZ A.)

Acct. No. 80645  
(OZ A.)

Lot 3

Lot 6

DLC 59

Div. Pt.  
of Record

DLC 58