


RECEIVED

JUL 23 1979

WATER RESOURCES DEPT  
SALEM, OREGON

T. 30 S. R. 5 W. W.M.

T-4259

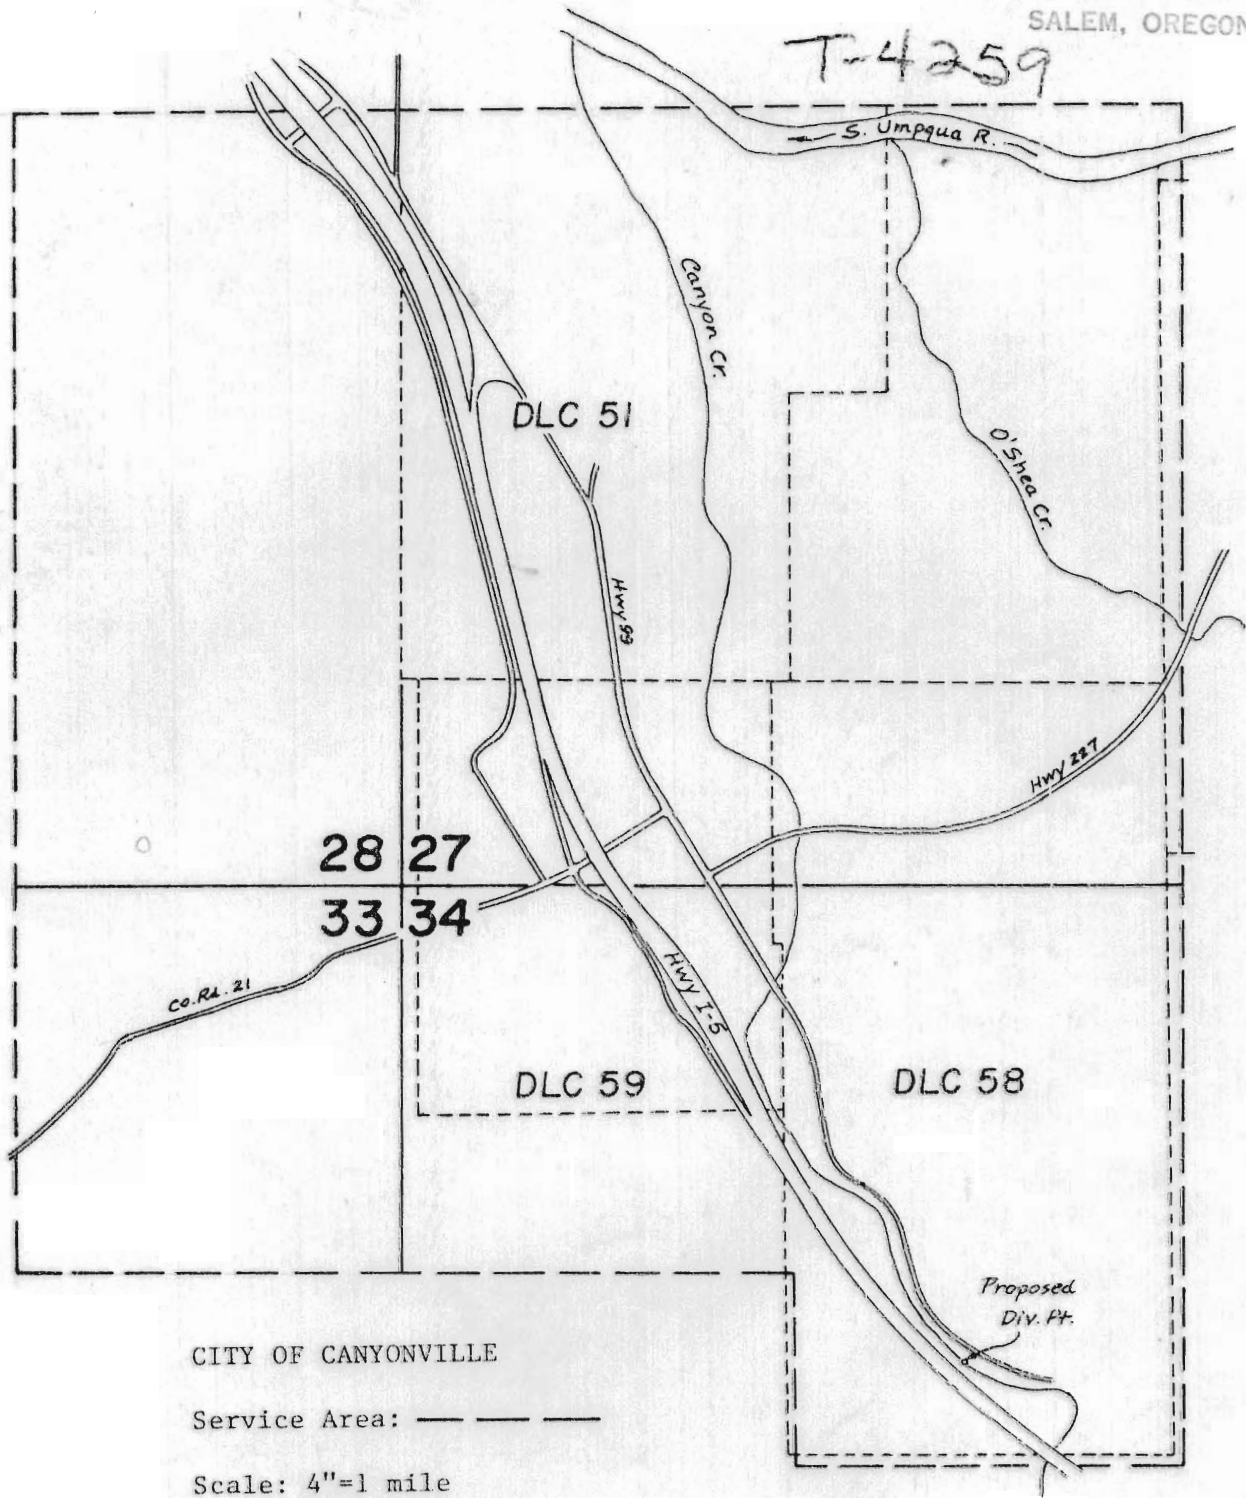

CITY OF CANYONVILLE

Service Area: — — — —

Scale: 4"=1 mile

Proposed Div. Pt: 1754' S. and 1197' E. from the  
S.E. corner of D.L.C. No. 59

T. 30 S. R. 5 W. W.M., Sec. 27

P# 17456  
(to city)

Scale: 1" = 400' (Douglas Co. - 76 17C-1)


T-4259

RECEIVED

AUG 15 1979

WATER RESOURCES DEPT  
SALEM, OREGON

Alan Peters/Nelson Brinkerhoff

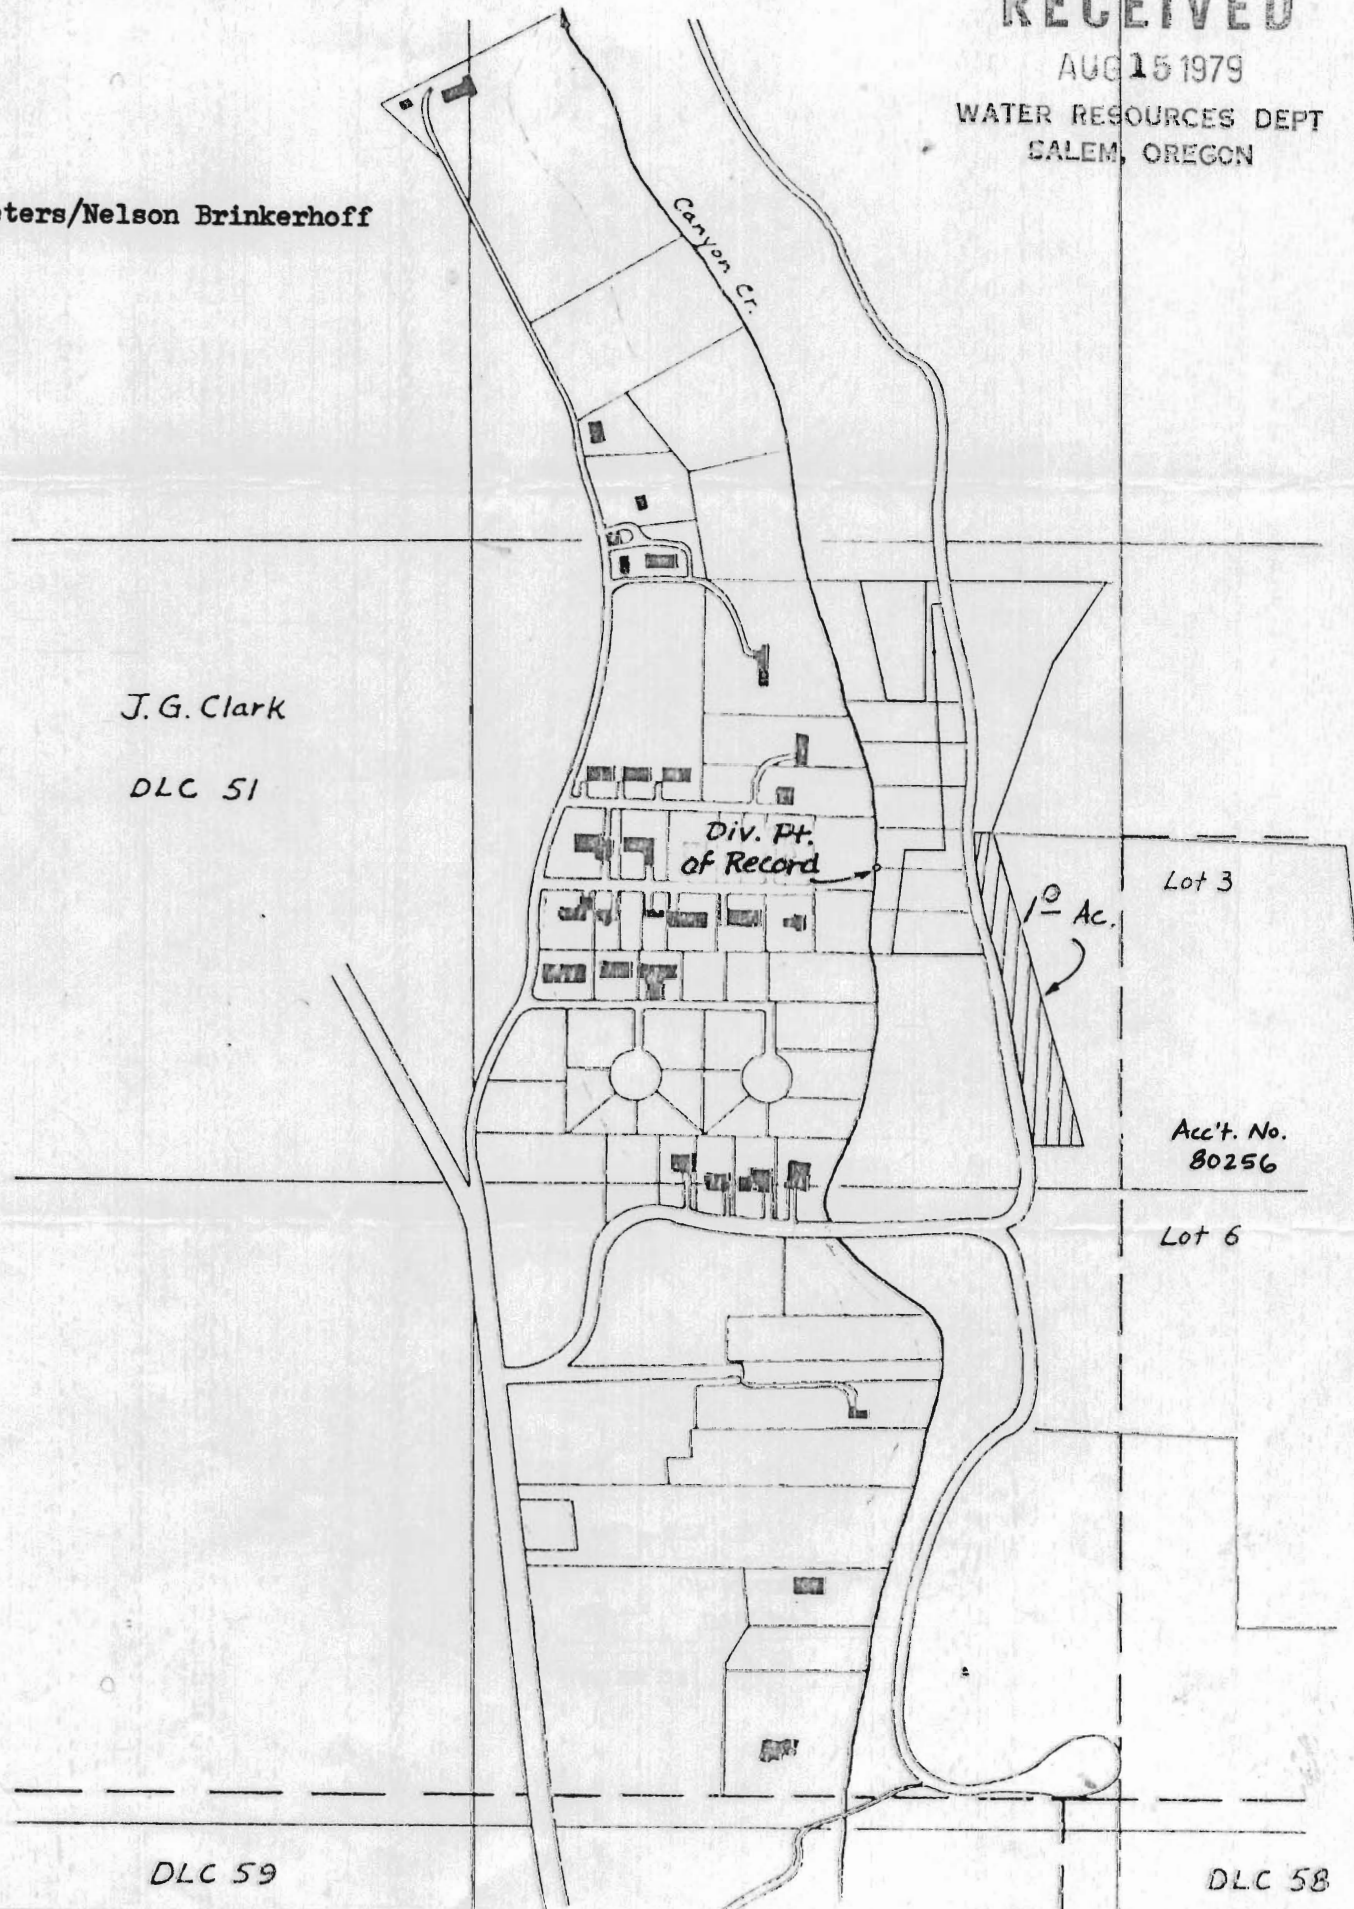

J.G. Clark

DLC 51

Div. Pt.  
of Record

10 Ac.

Lot 3

Acc't. No.  
80256

Lot 6

DLC 59

DLC 58