



18

17

16

19


20

TERREBONNE

7.0 acres off
Scale 4" = 1 Mile
Area is approximate

RECEIVED
NOV 30 1979

WATER RESOURCES DEPT
SALEM, OREGON

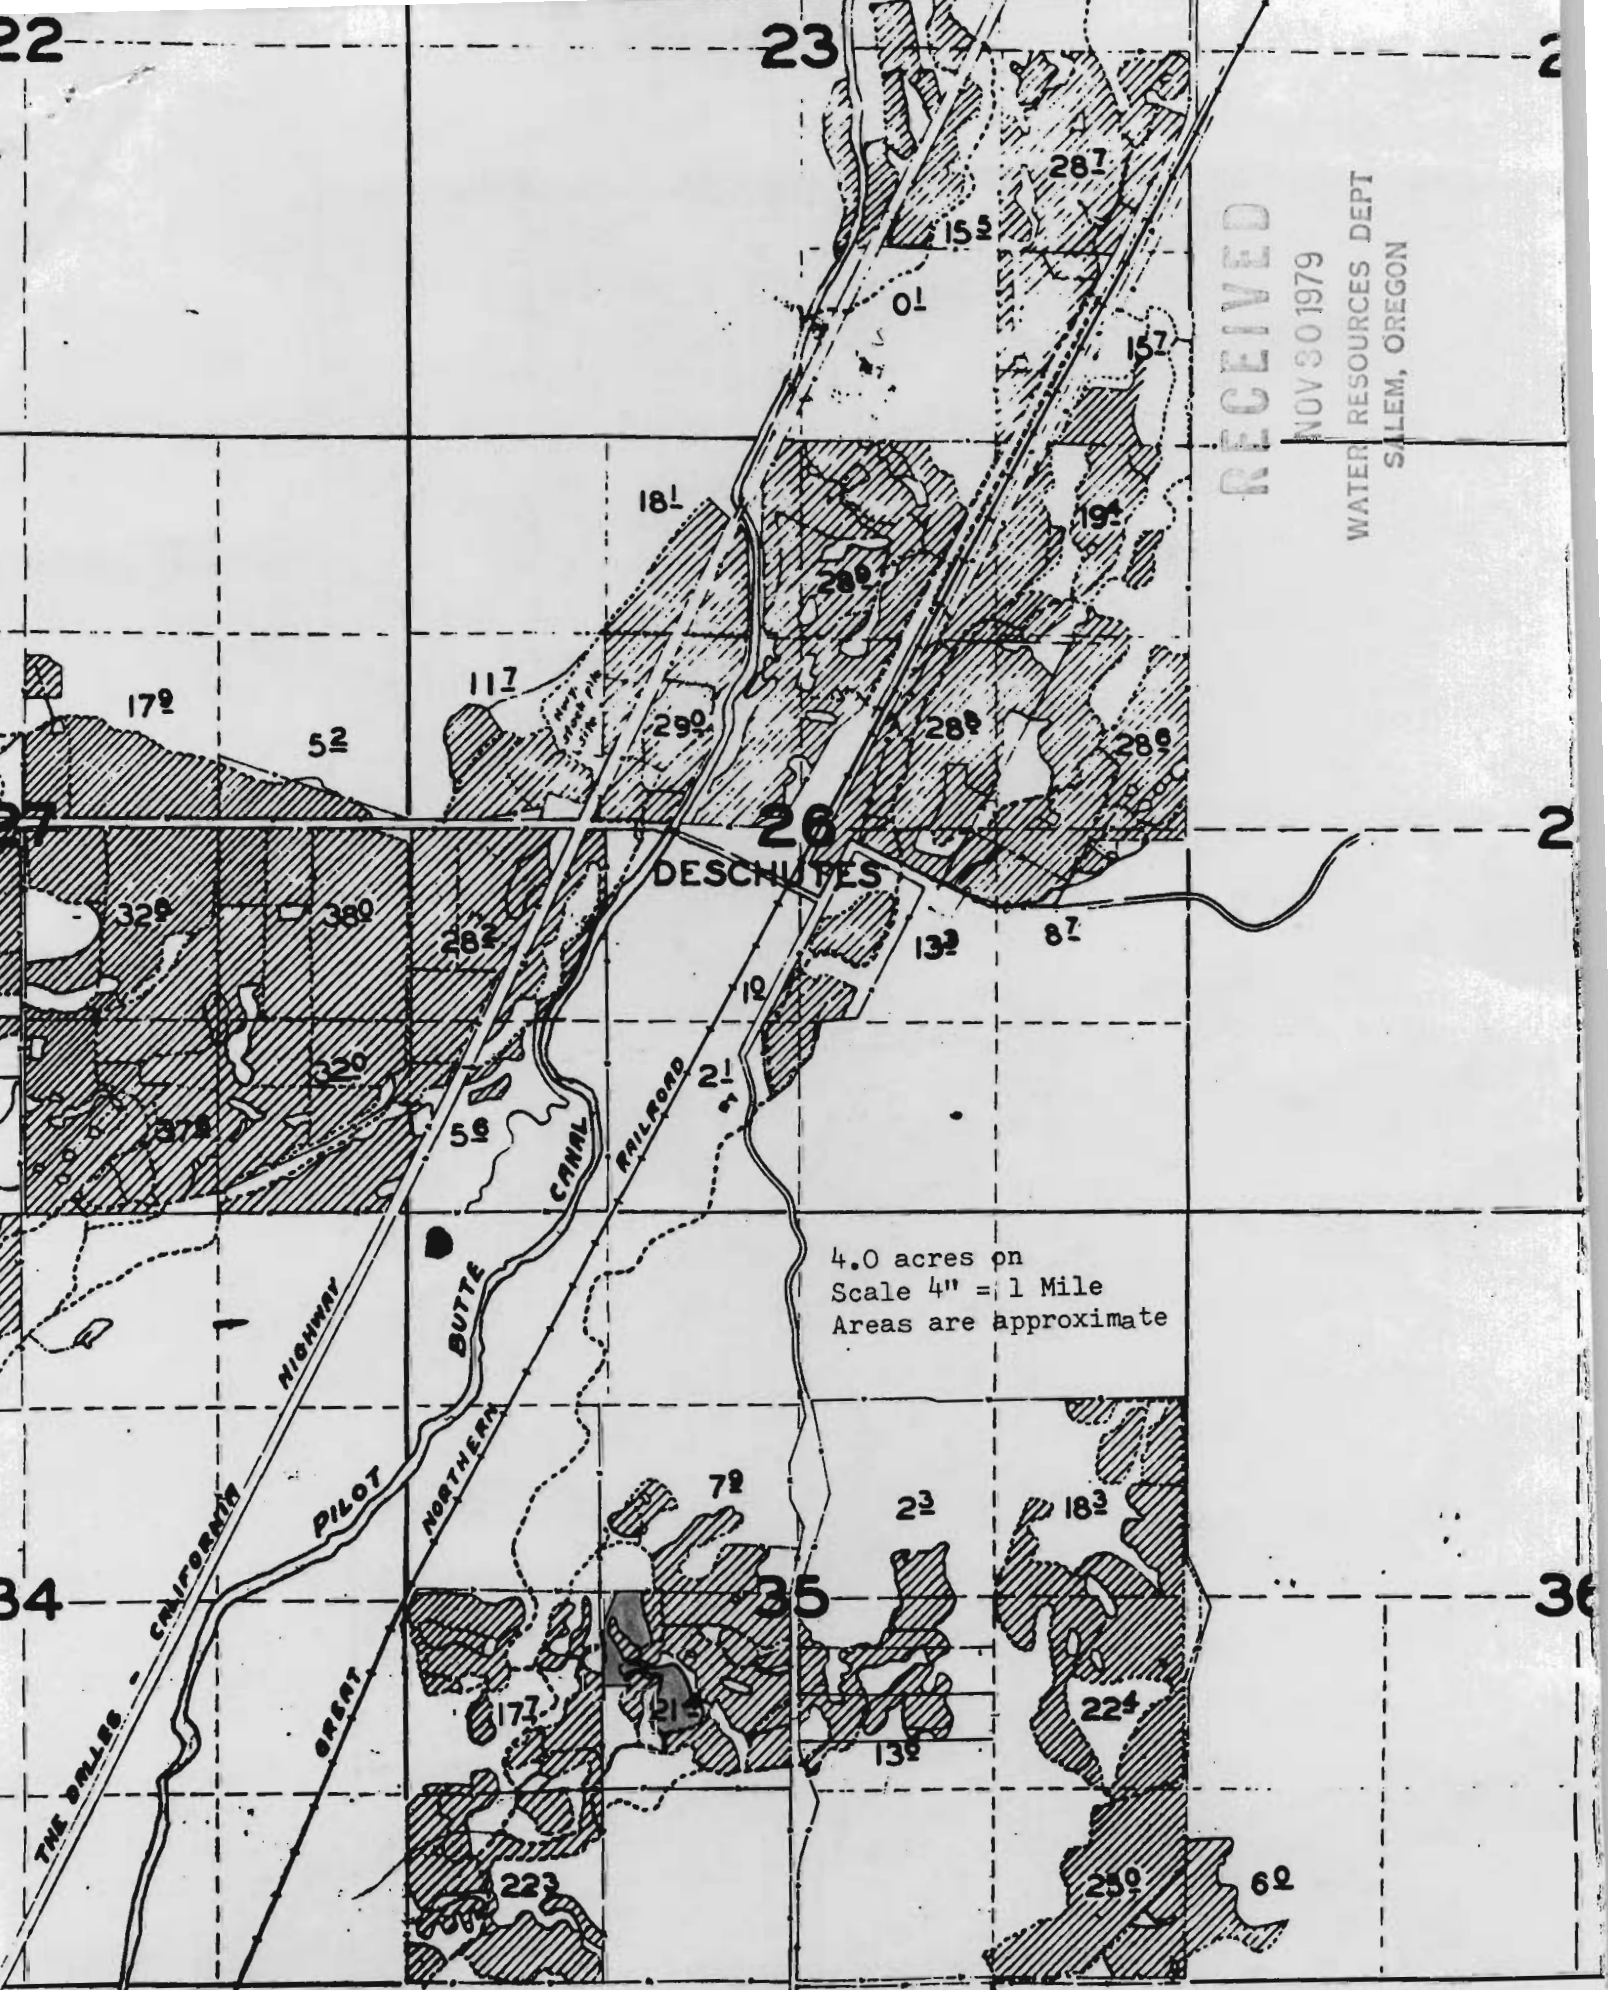

RECEIVED
NOV 30 1979
WATER RESOURCES DEPT
SALEM, OREGON

26
DESCHUTES

4.0 acres on
Scale 4" = 1 Mile
Areas are approximate

THE DALLES - CALIFORNIA
PILOT
NORTHERN
ORRNT.

BUTTE
CANAL
RAILROAD

179

52

117

181

290

26

152
01

281

157

191

200

280

280

320

380

282

26

132

87

12

21

4.0 acres on
Scale 4" = 1 Mile
Areas are approximate

34

35

36

72

23

183

177

215

224

132


223

250

62

RECEIVED
NOV 30 1979
WATER RESOURCES DEPT
SALEM, OREGON

3.0 acres on
Scale 4" = 1 Mile
Area is approximate

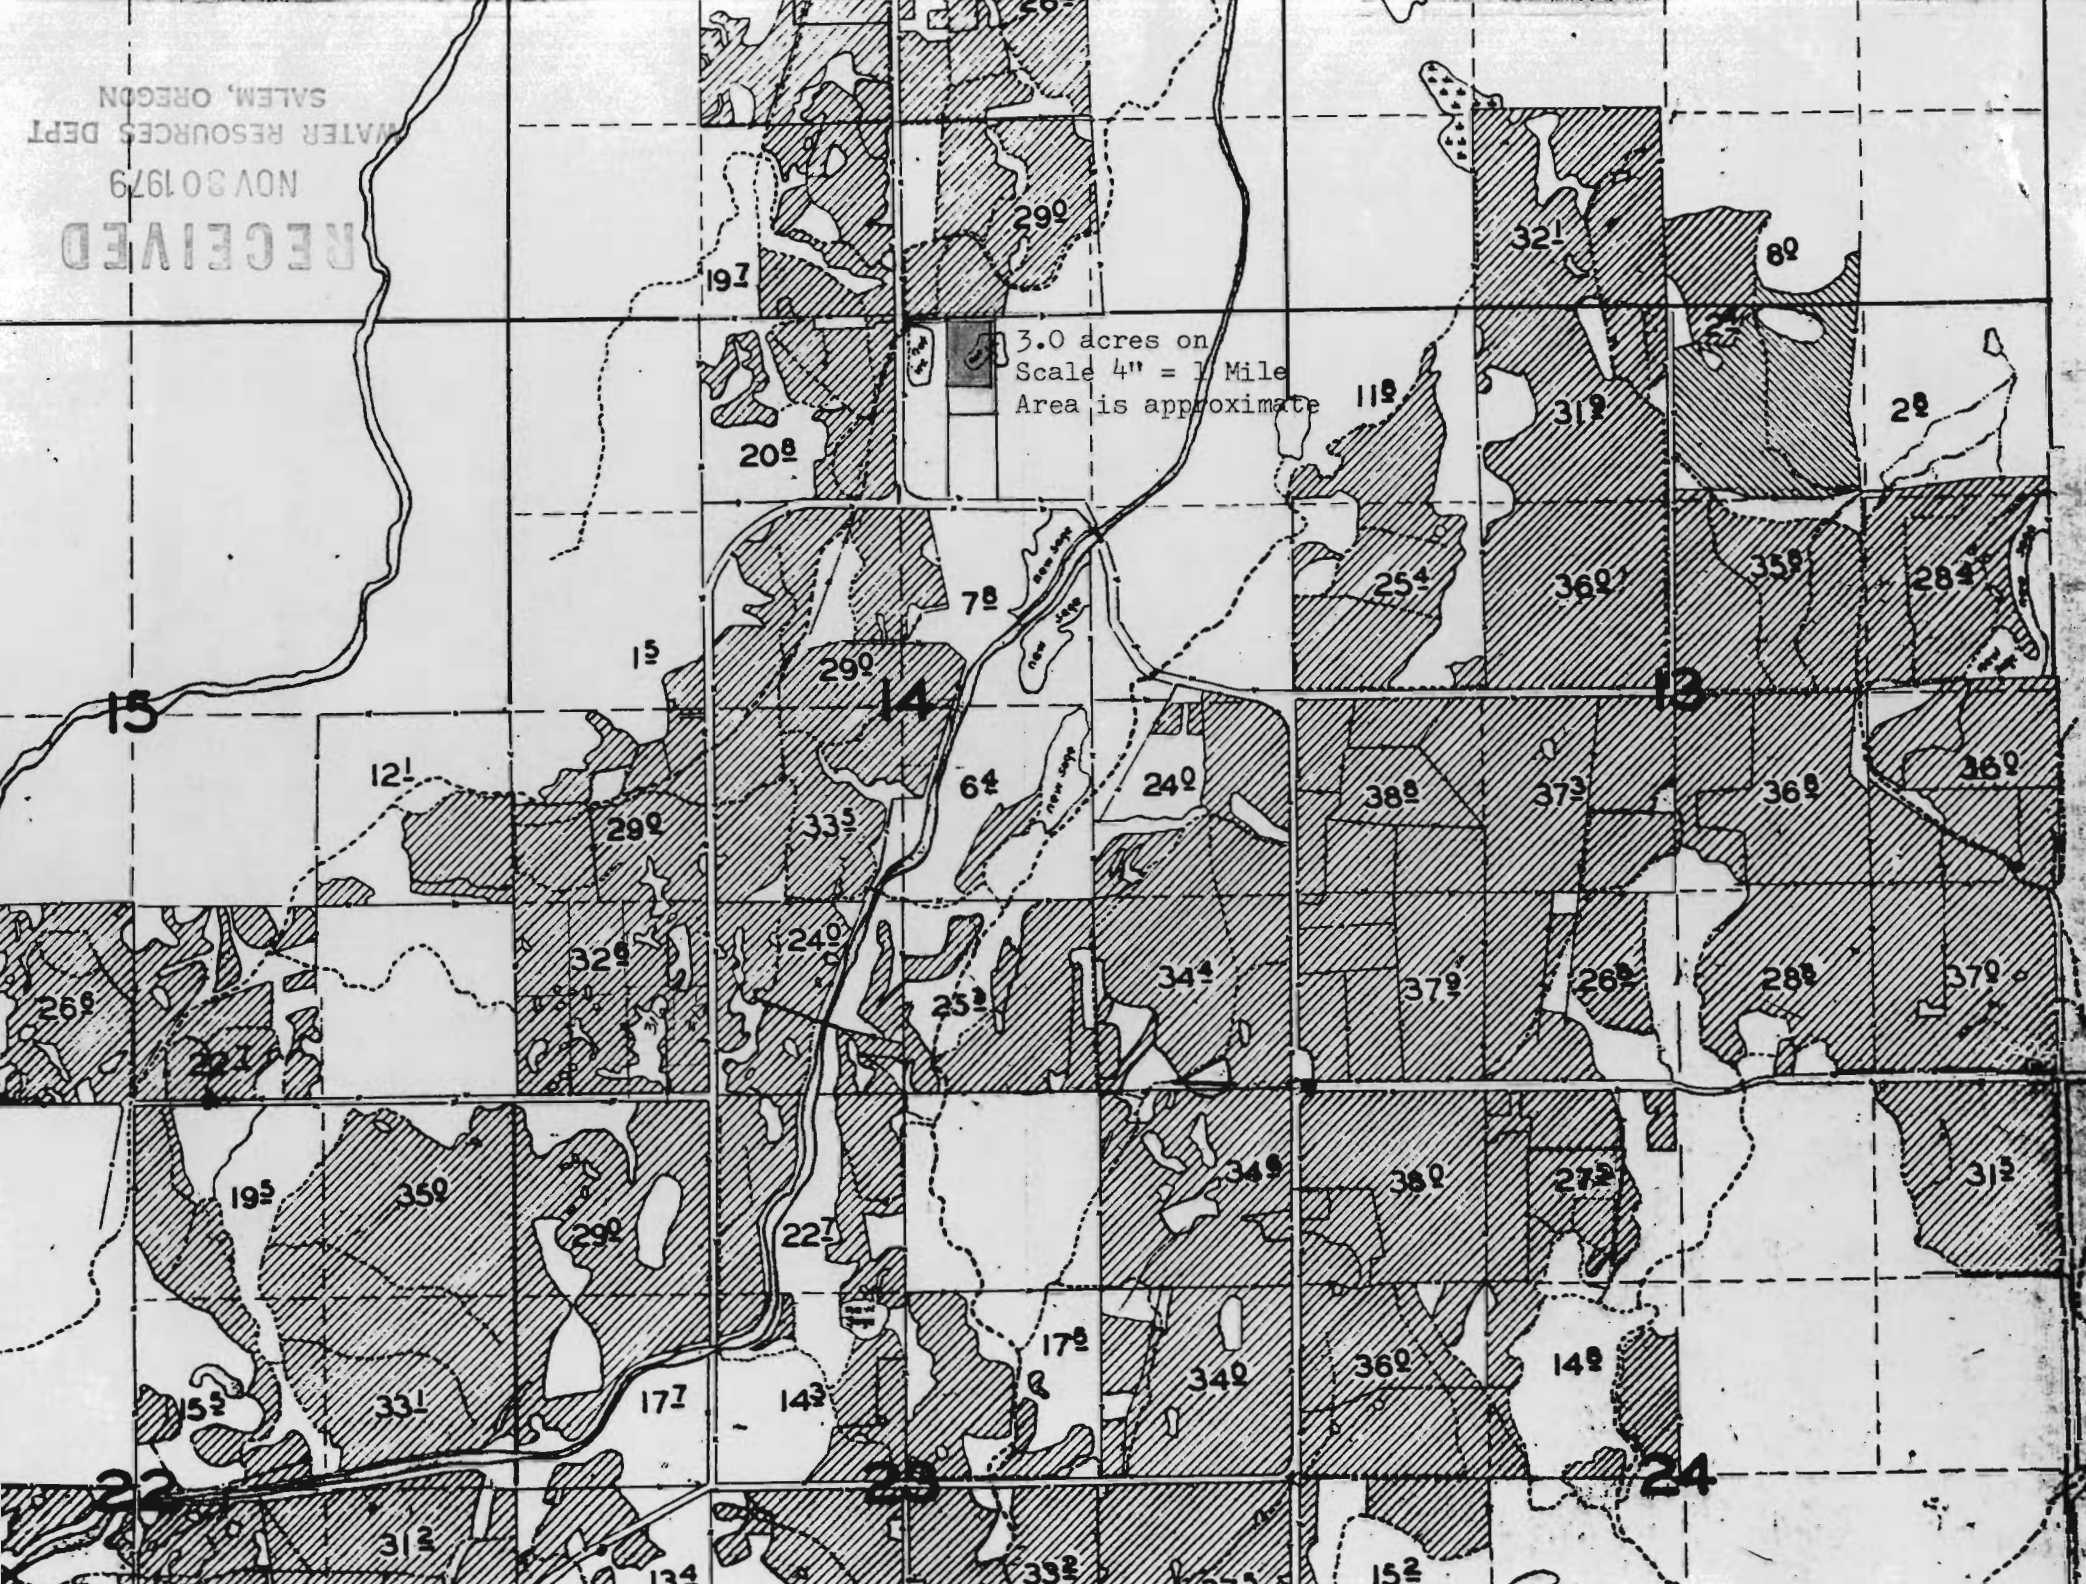

RECEIVED

NOV 30 1979

WATER RESOURCES DEPT
SALEM, OREGON

SEC 14 T.17S. R.12E.W.M.


ENR numbers 102
101
100
R/C
R/C

17 12 14

DESCHUTES COUNTY

SCALE: 1" = 400'

See Map 17 12 11

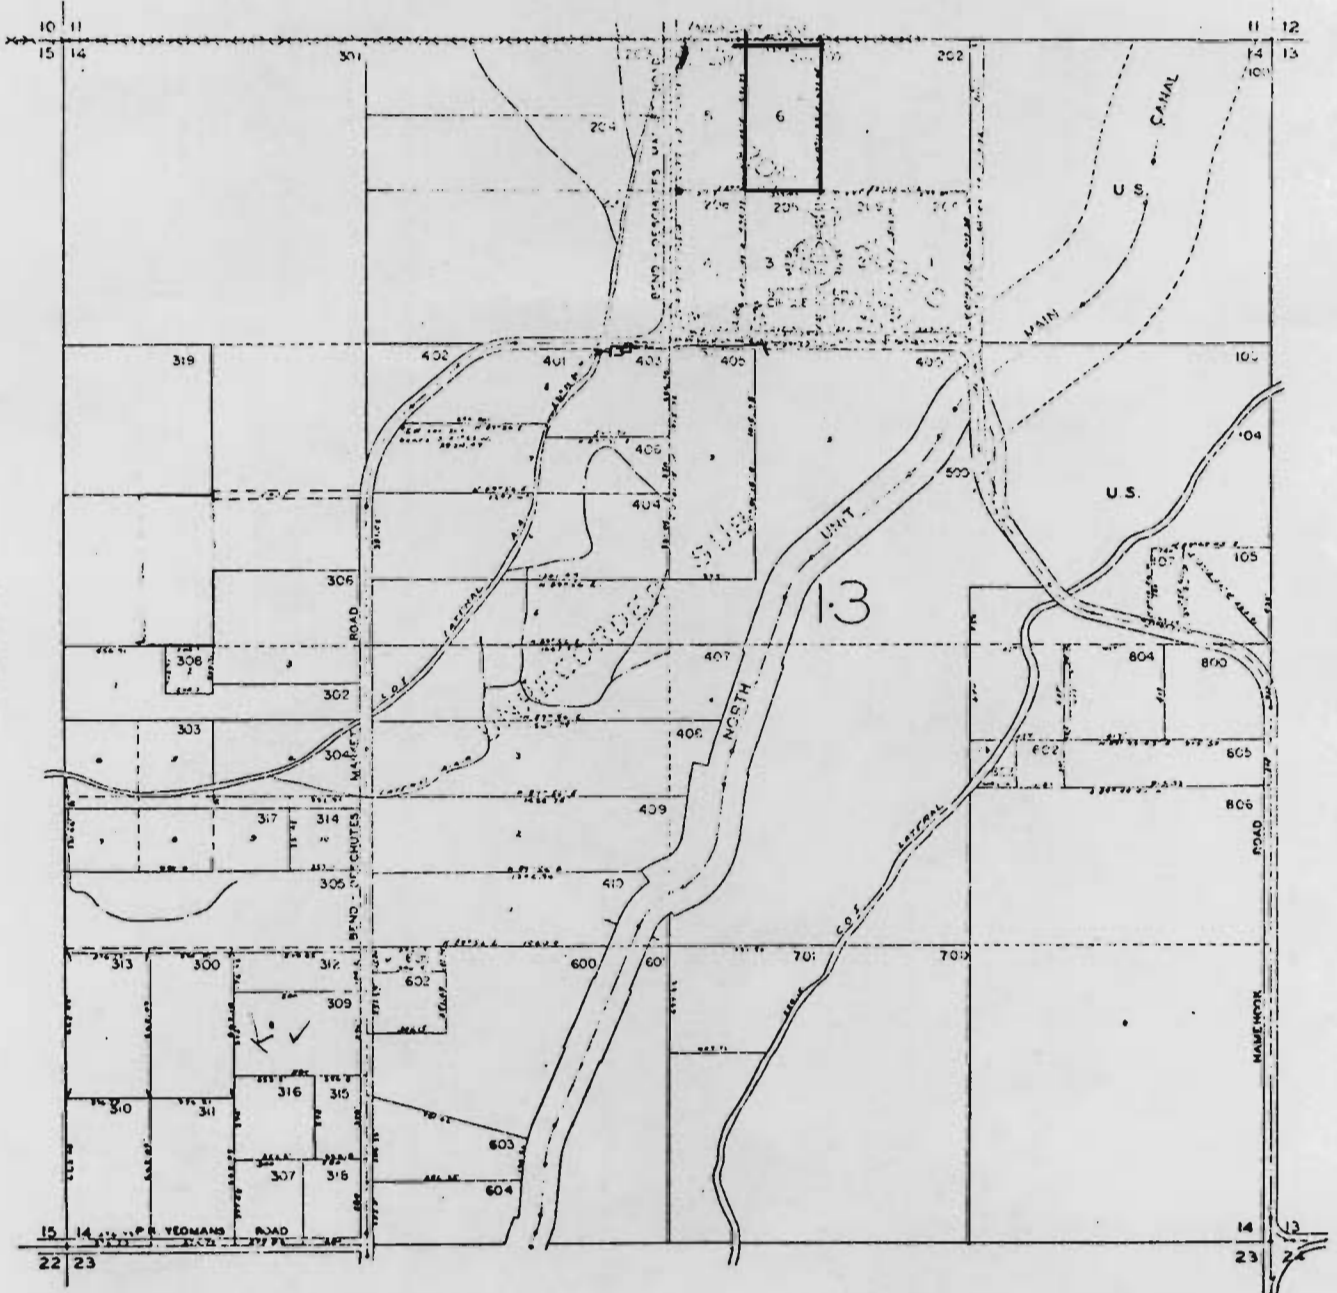

See Map 17 12 15

See Map 17 12 15

See Map 17 12 23

17 12 14