


T-4593

RECEIVED  
SEP 02 1980  
WATER RESOURCES DEPT  
SALEM, OREGON

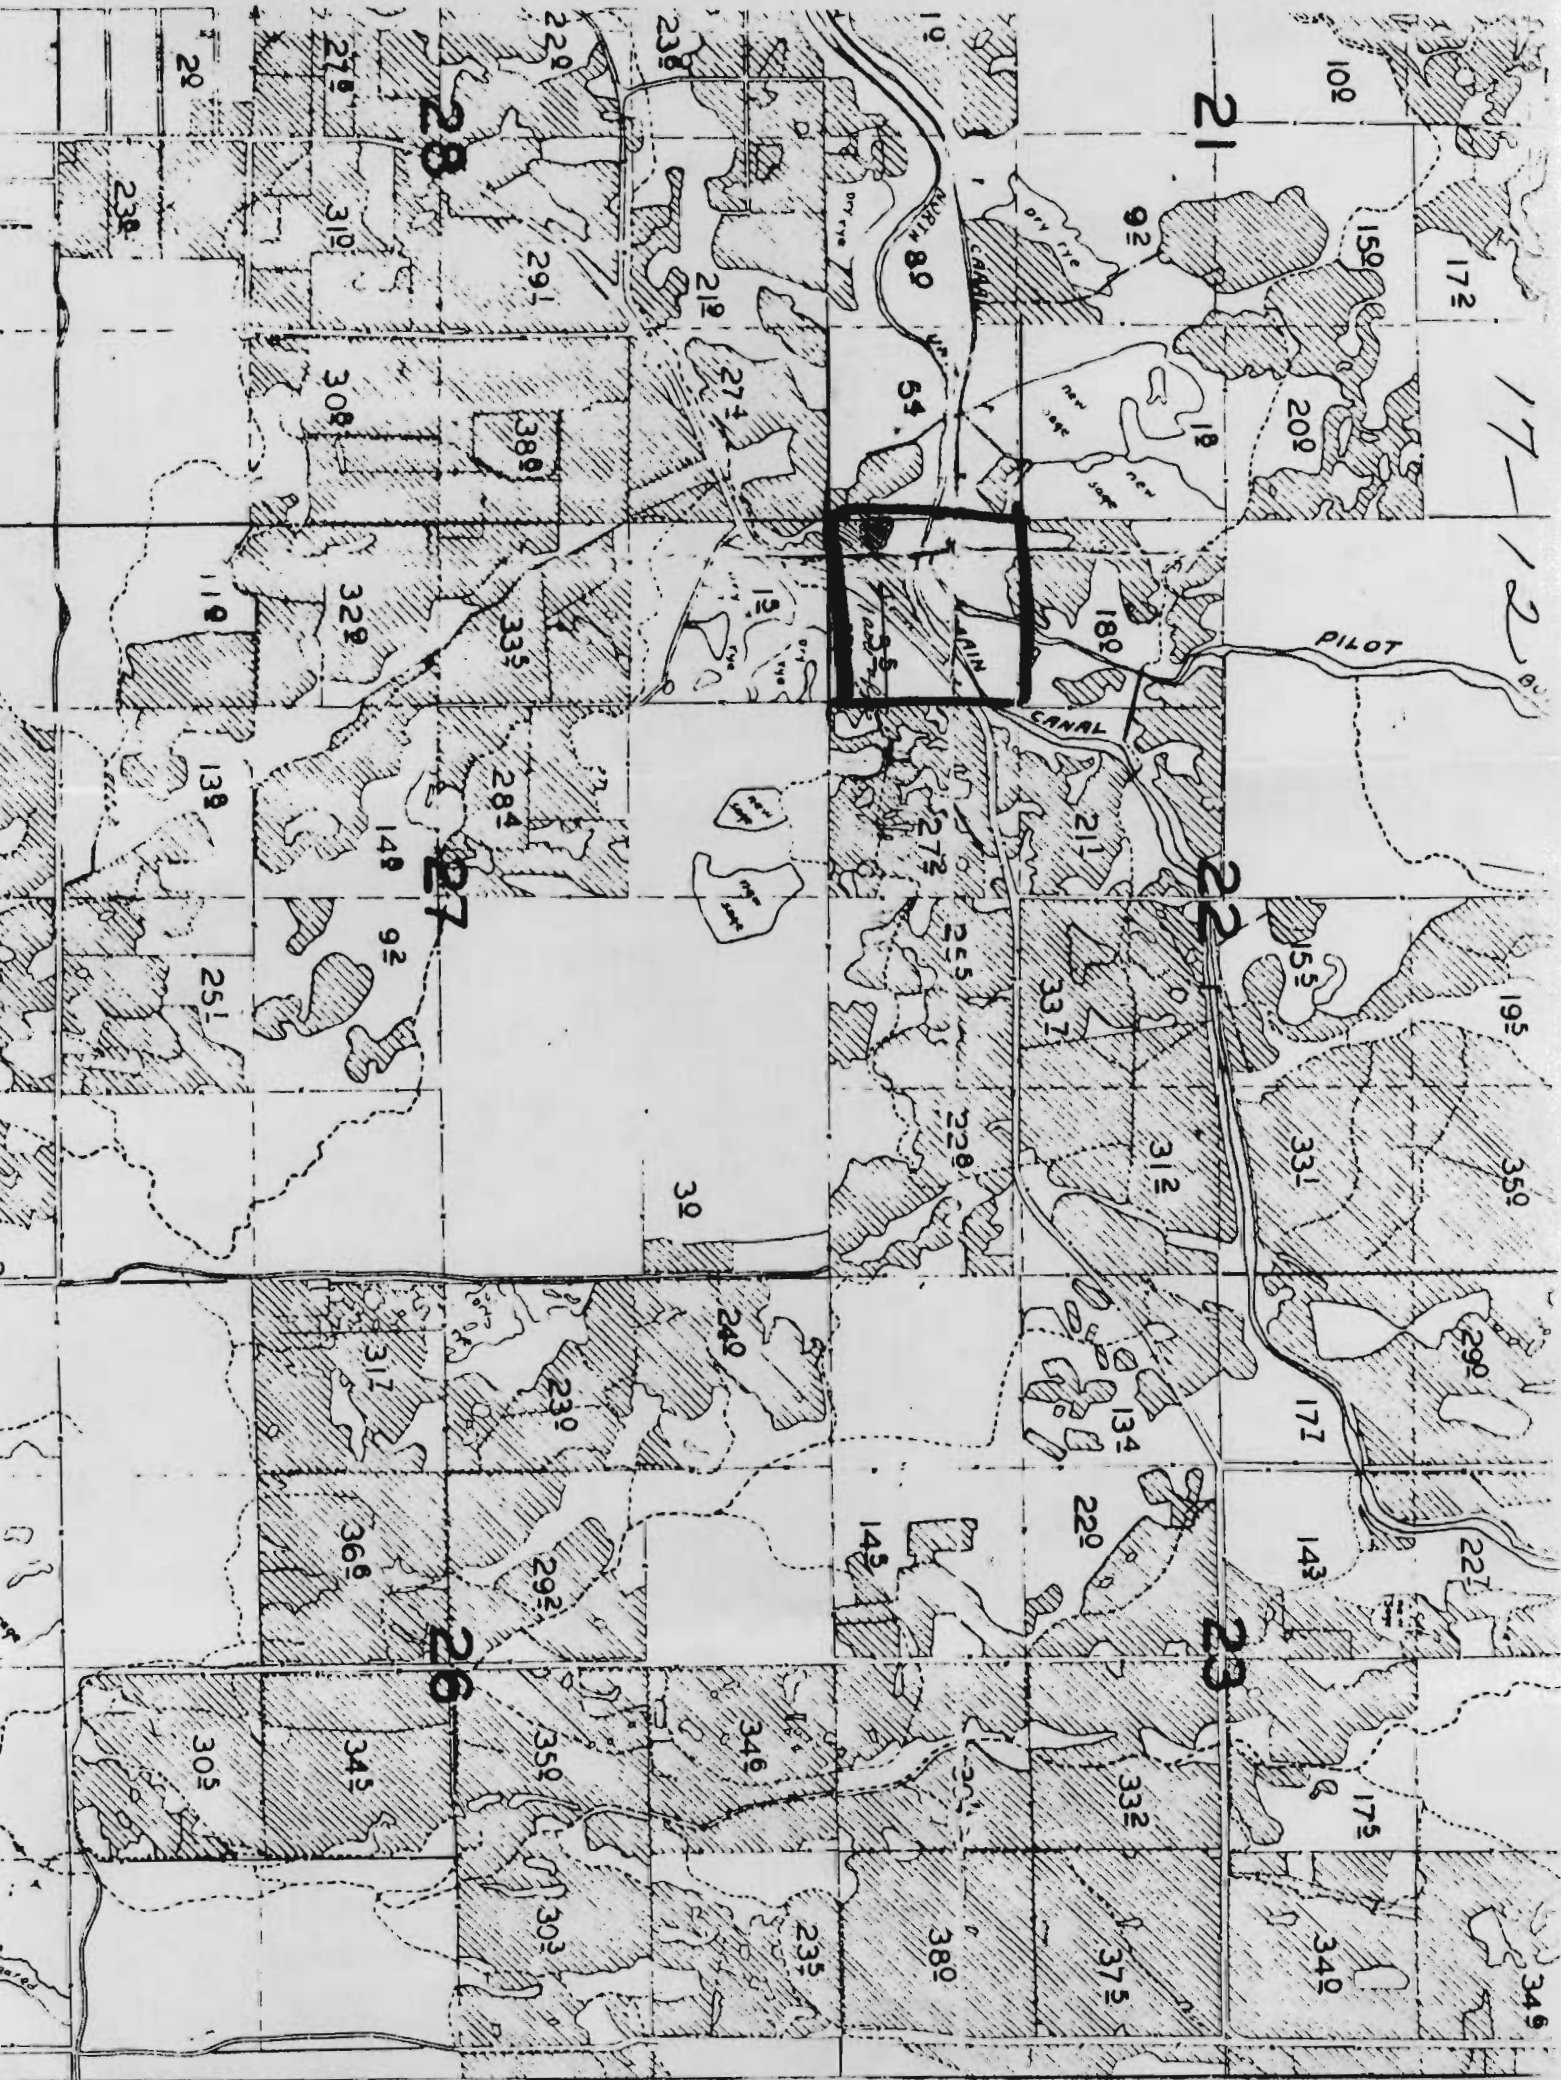

T-4593

RECEIVED

SEC. 22 T.17S. R.

SEP 02 1980


WATER RESOURCES DEPT  
SALEM, OREGON

DESCHUTES C

SCALE: 1" = 400'

*Section 22-17-12*

See Map 17 12 21

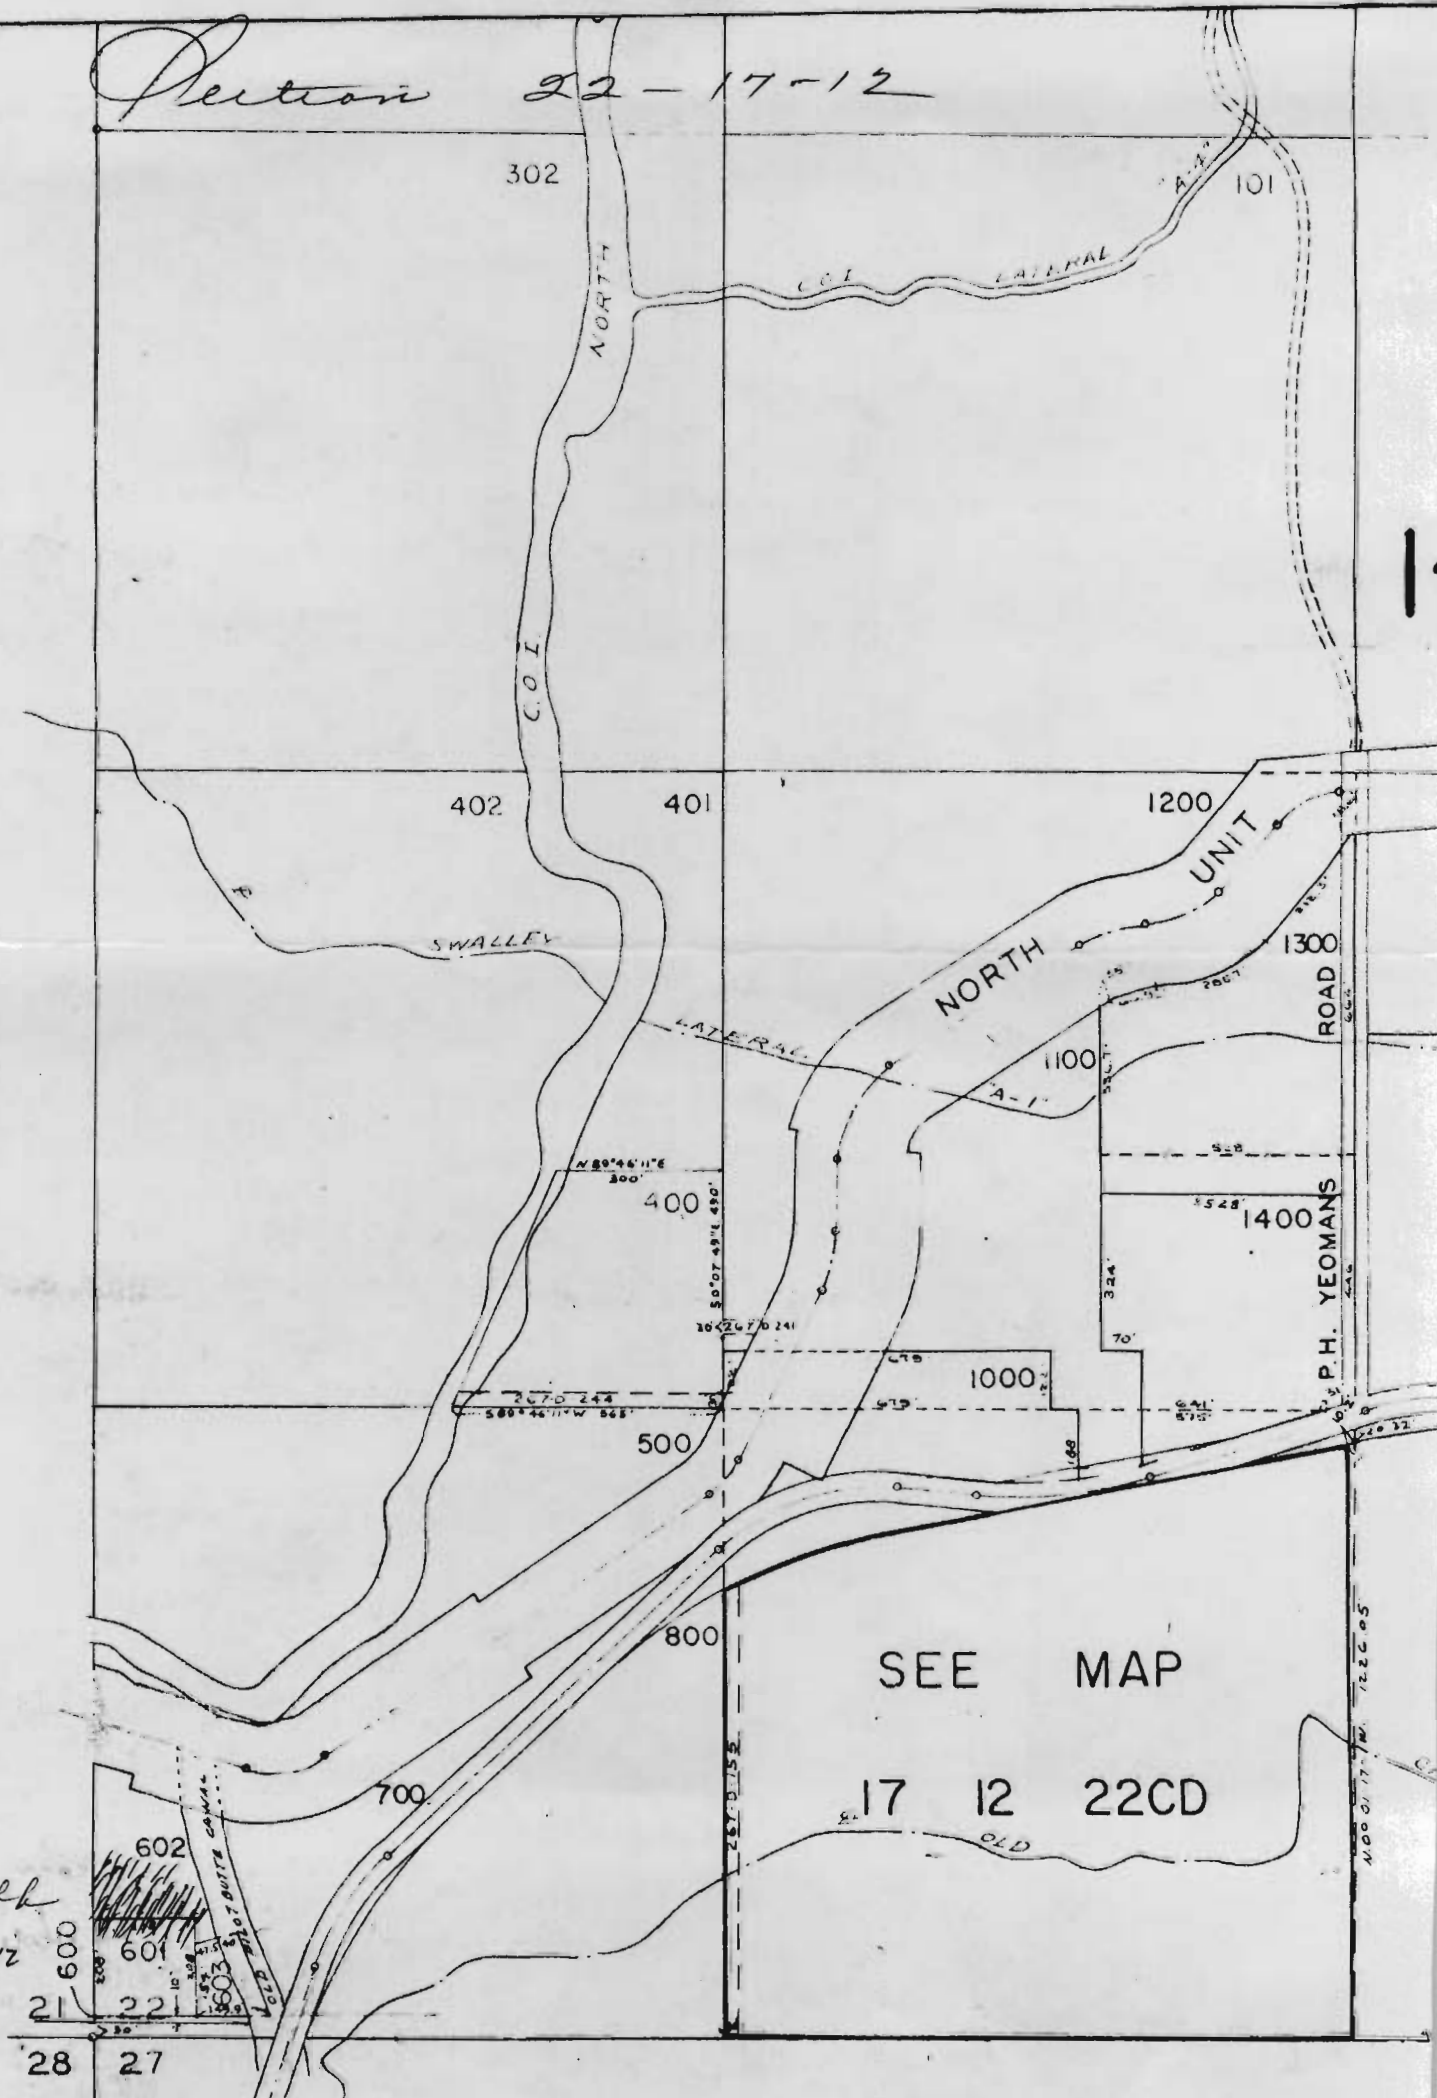

SEE MAP

17 12 22CD

*are off  
8-17-12*

600  
602  
601  
603  
21  
22  
28  
27

1000 01 17 12 22 CD 05