

To Map


RECEIVED

MAR 2 1932

WATER RESOURCES DEPT
SALMON SECTION

T-4998

T14S 11E Sec 29
SE 1/4 of SW 1/4

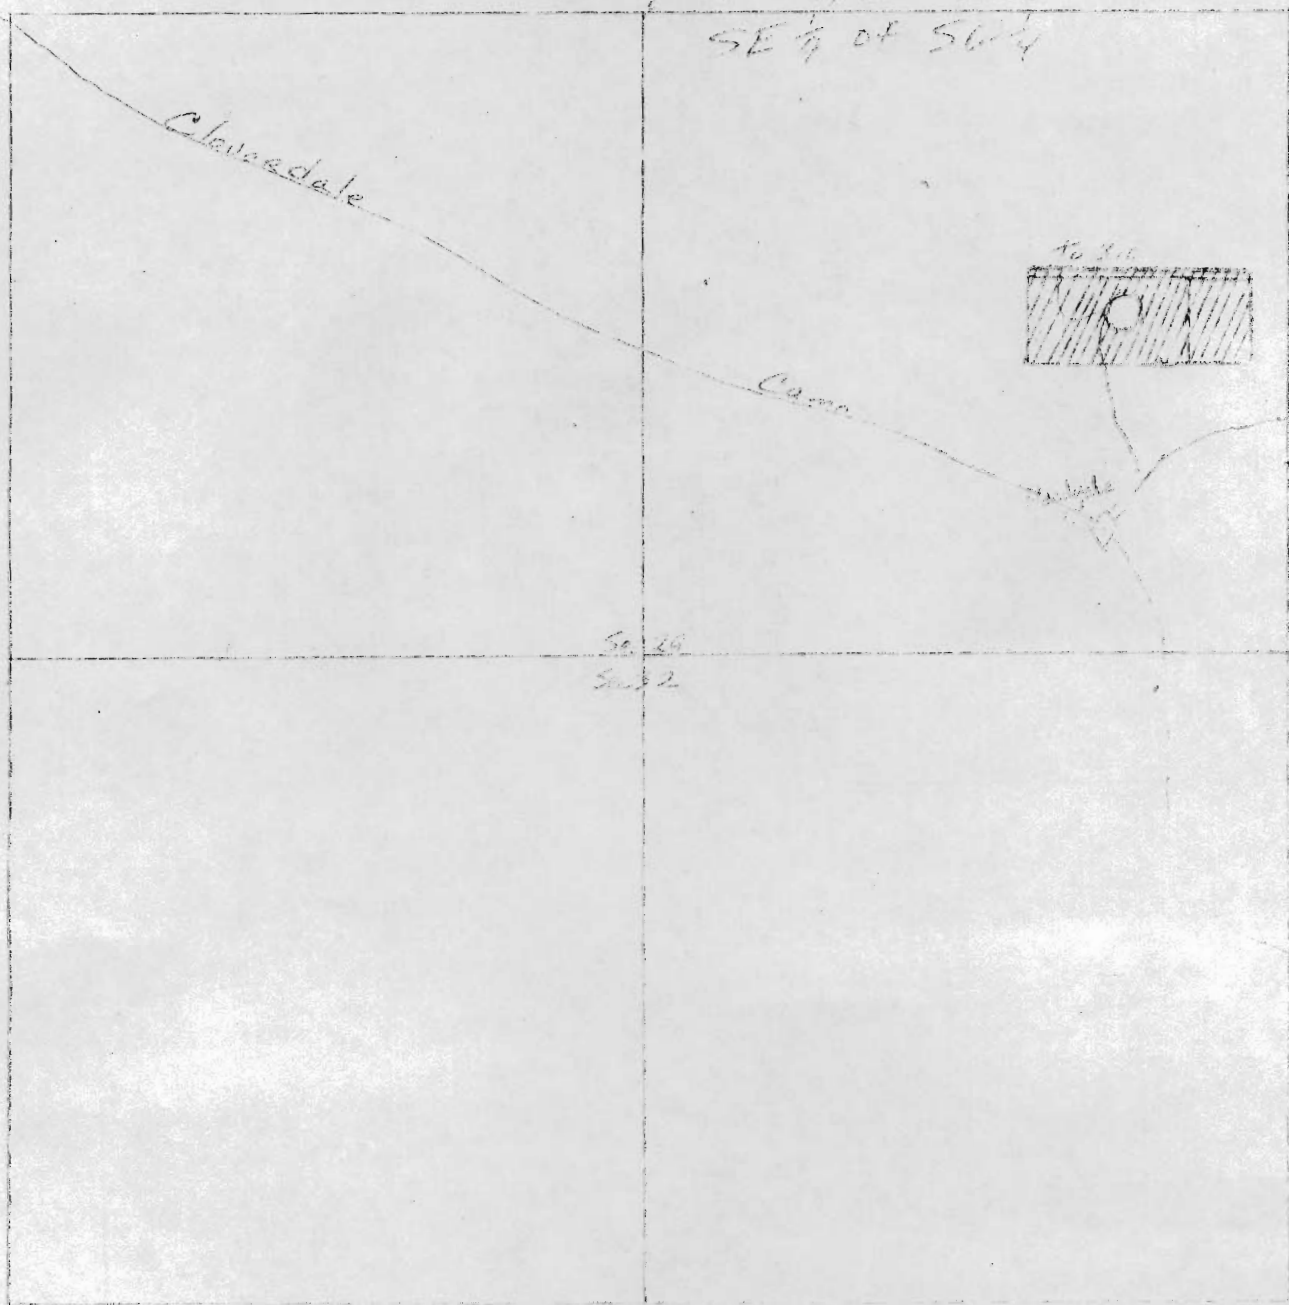


1" = 400'

From location
to Prater

FROM MAP

RECEIVED
MAR 2 1982
WATER RESOURCES DEPT
SALEM, OREGON

T-4998

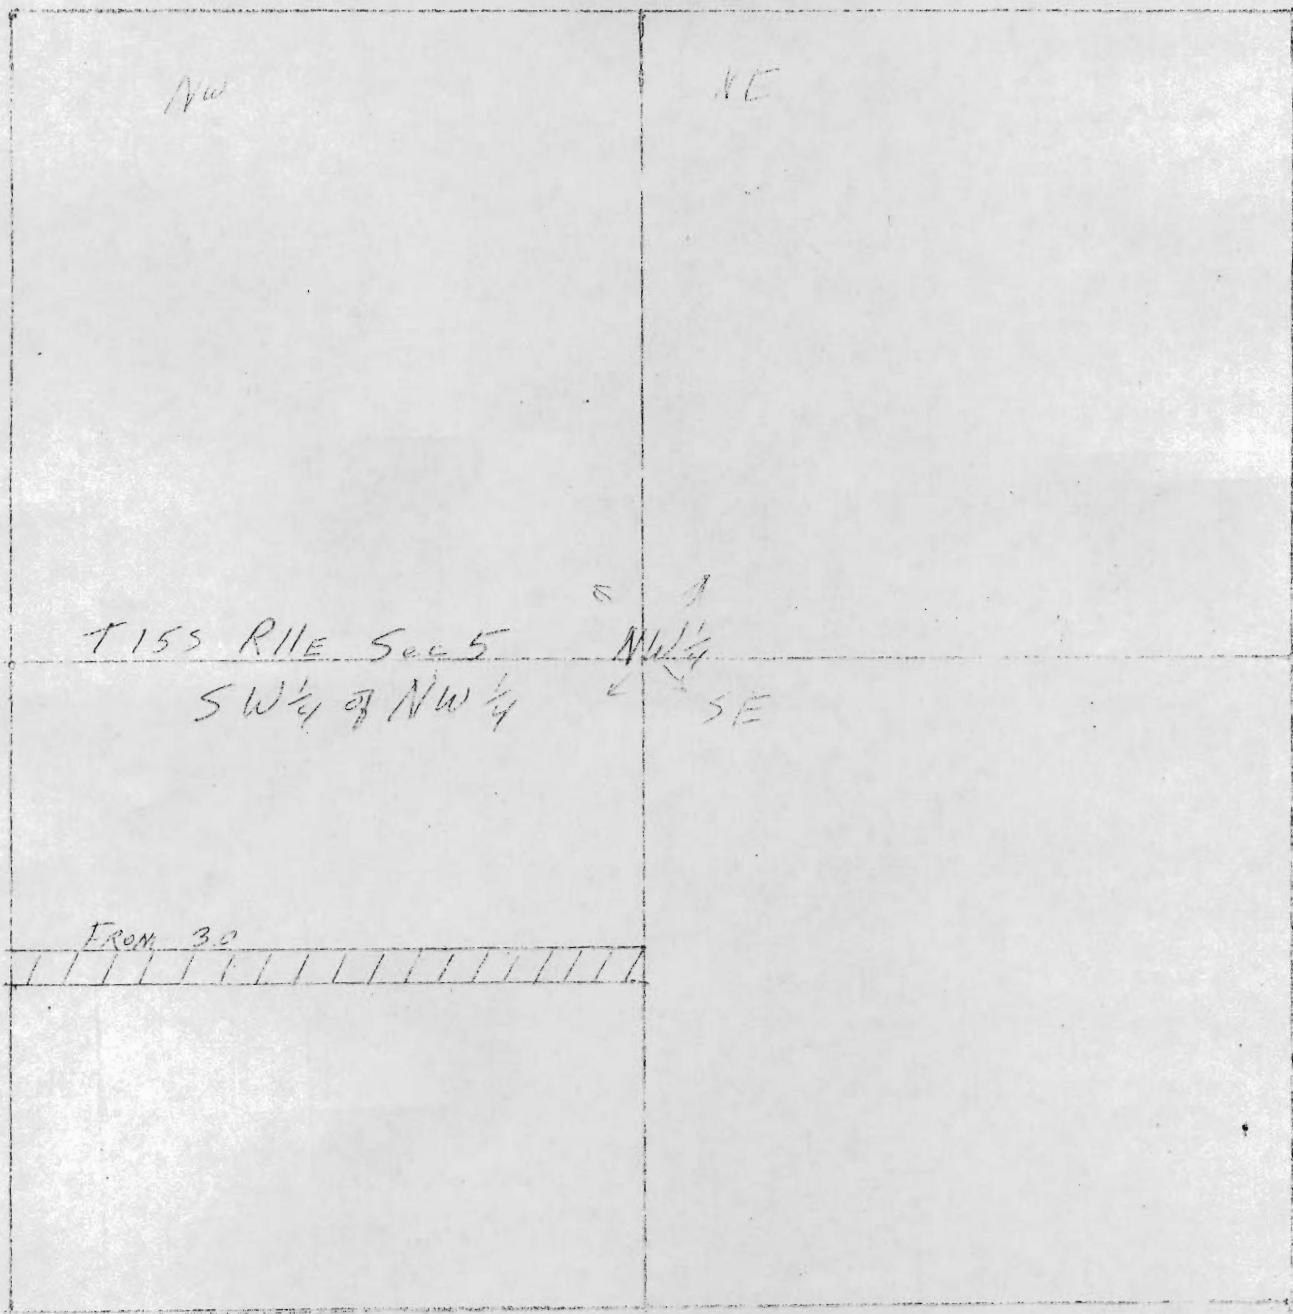

1" = 400 FT.

TO Paulus
FROM Leckbee