


**RECEIVED**

JUN 1 1983

WATER RESOURCES DEPT.  
SALEM, OREGON


Legal Description:

Lot 11, Block A, ALLEN  
CREEK SUBDIVISION in  
Josephine County, Oregon.

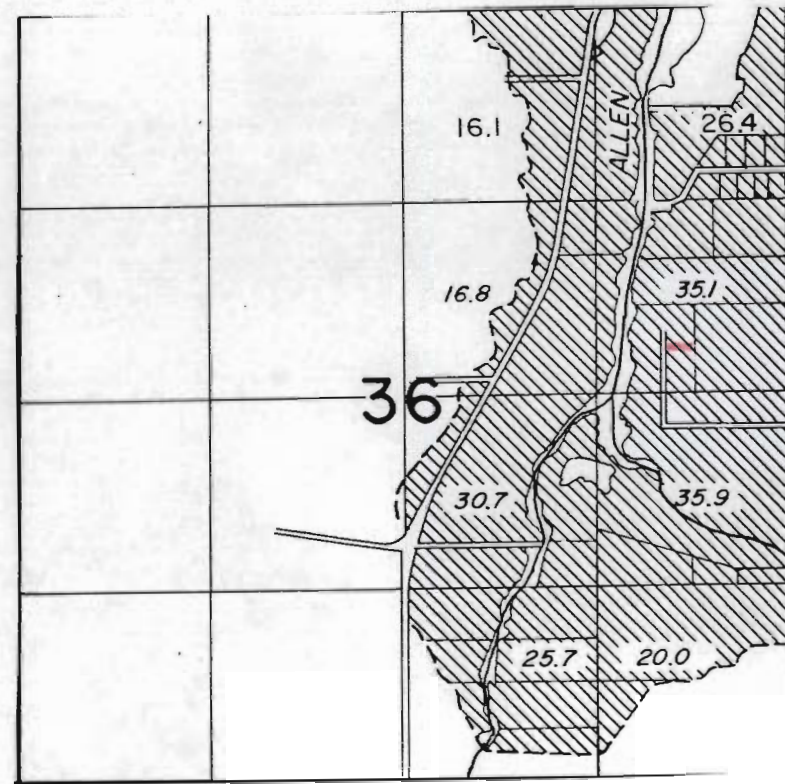

T-5273

36-6-36

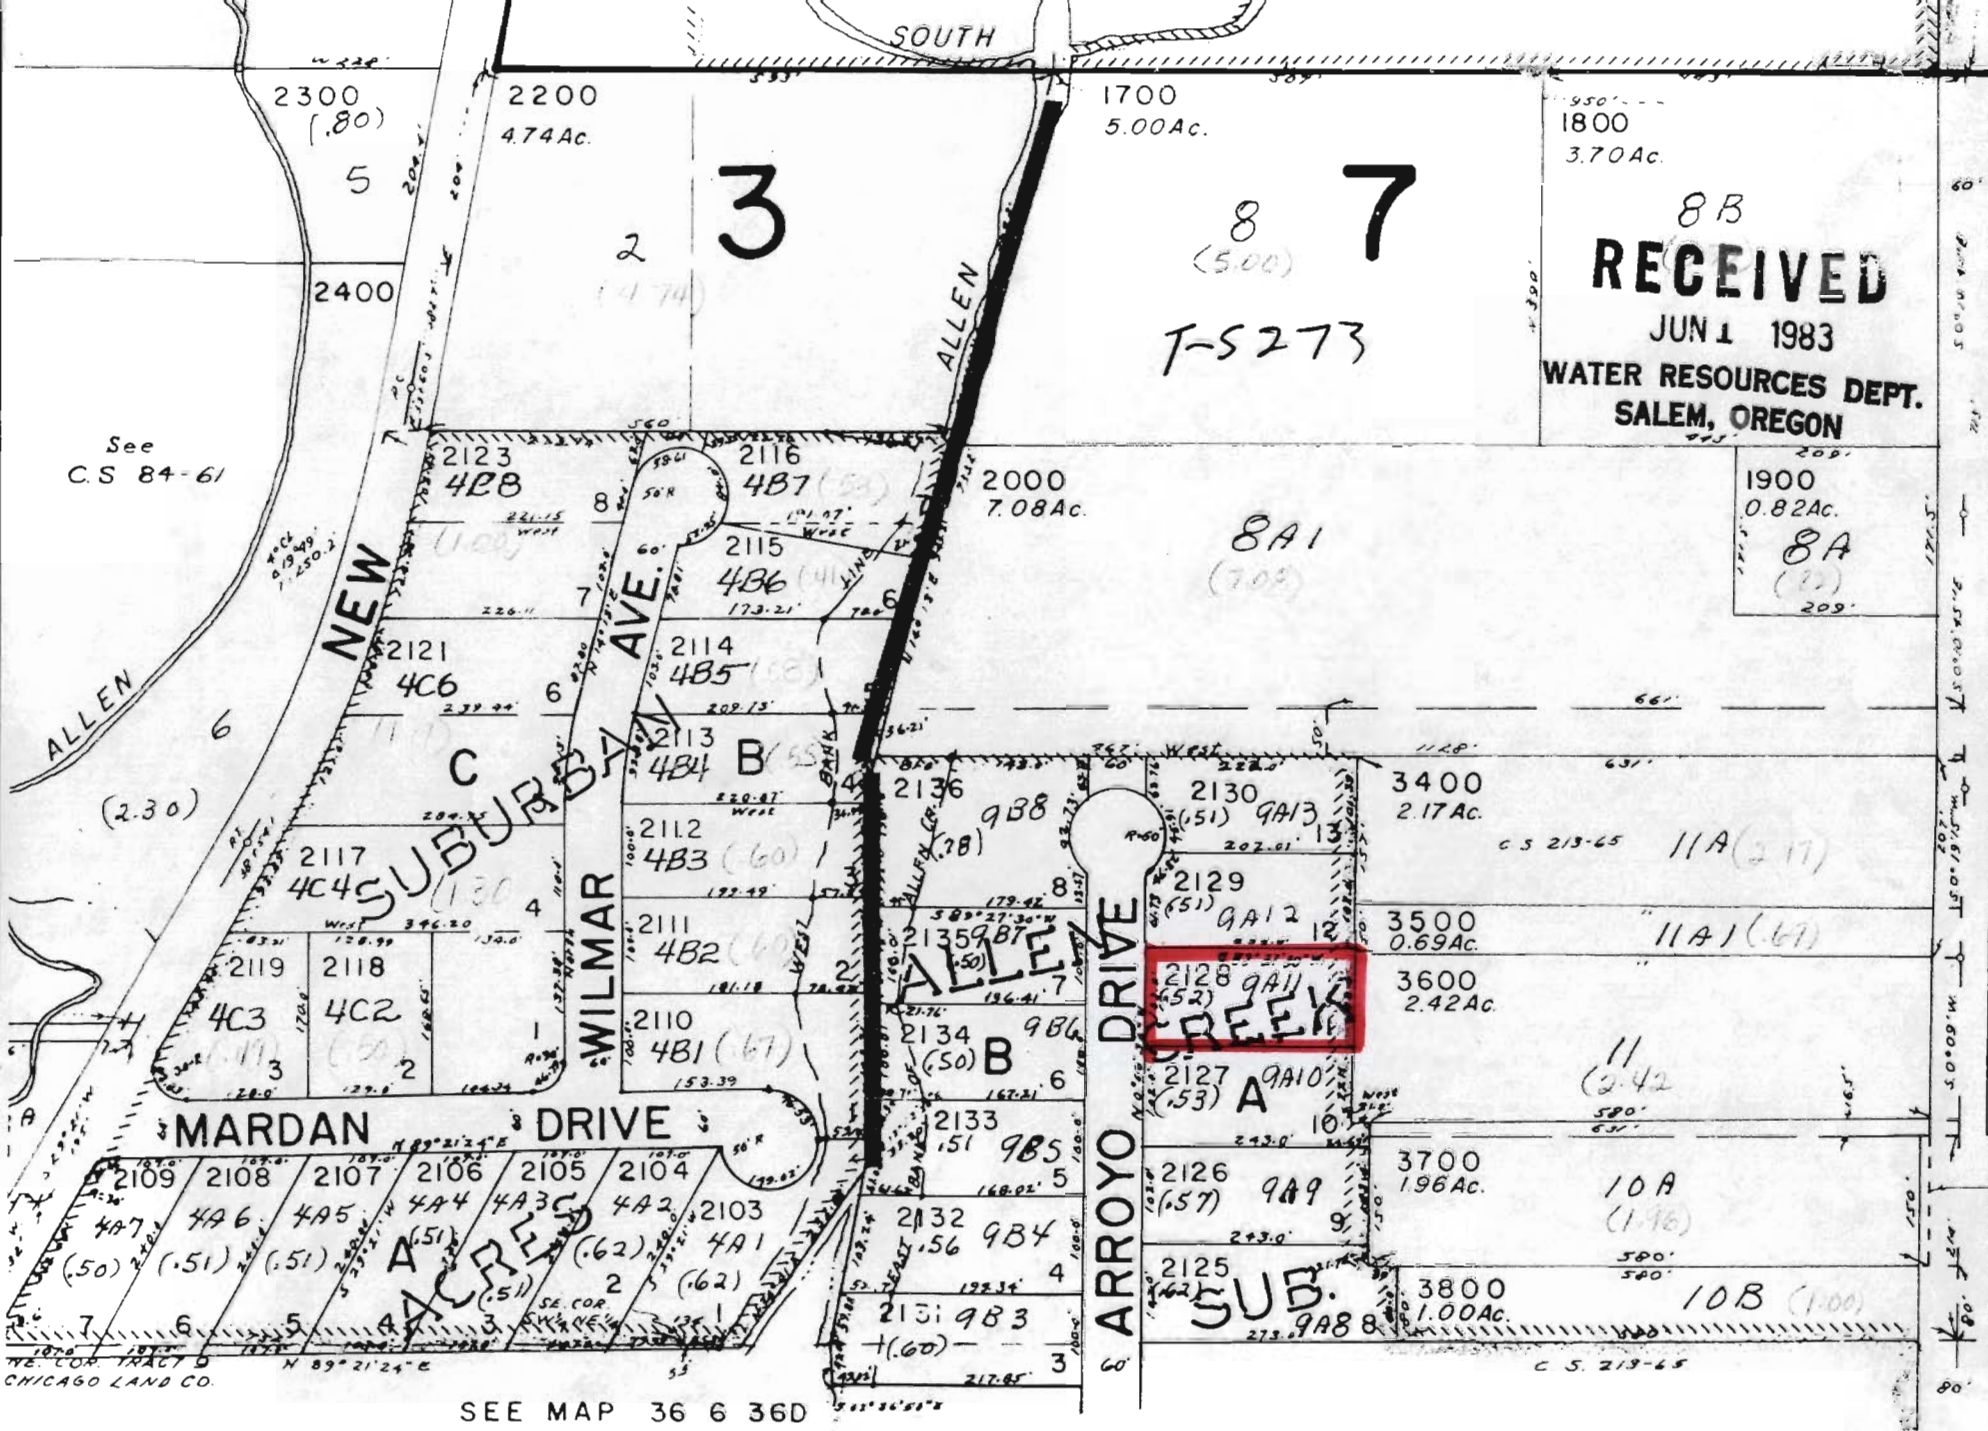

GRANTS PASS MURPHY SECTION V  
 SEE MAP 36 6 36D

SEE MAP 36 6 36D

36-6-36-1  
 1" = 200'