

T-5637

RECEIVED


MAY 16 1985
WATER RESOURCES DEPT.
PALEM, OREGON

T-5637

RECEIVED

MAY 16 1985

WATER RESOURCES DEPT
SALEM, OREGON

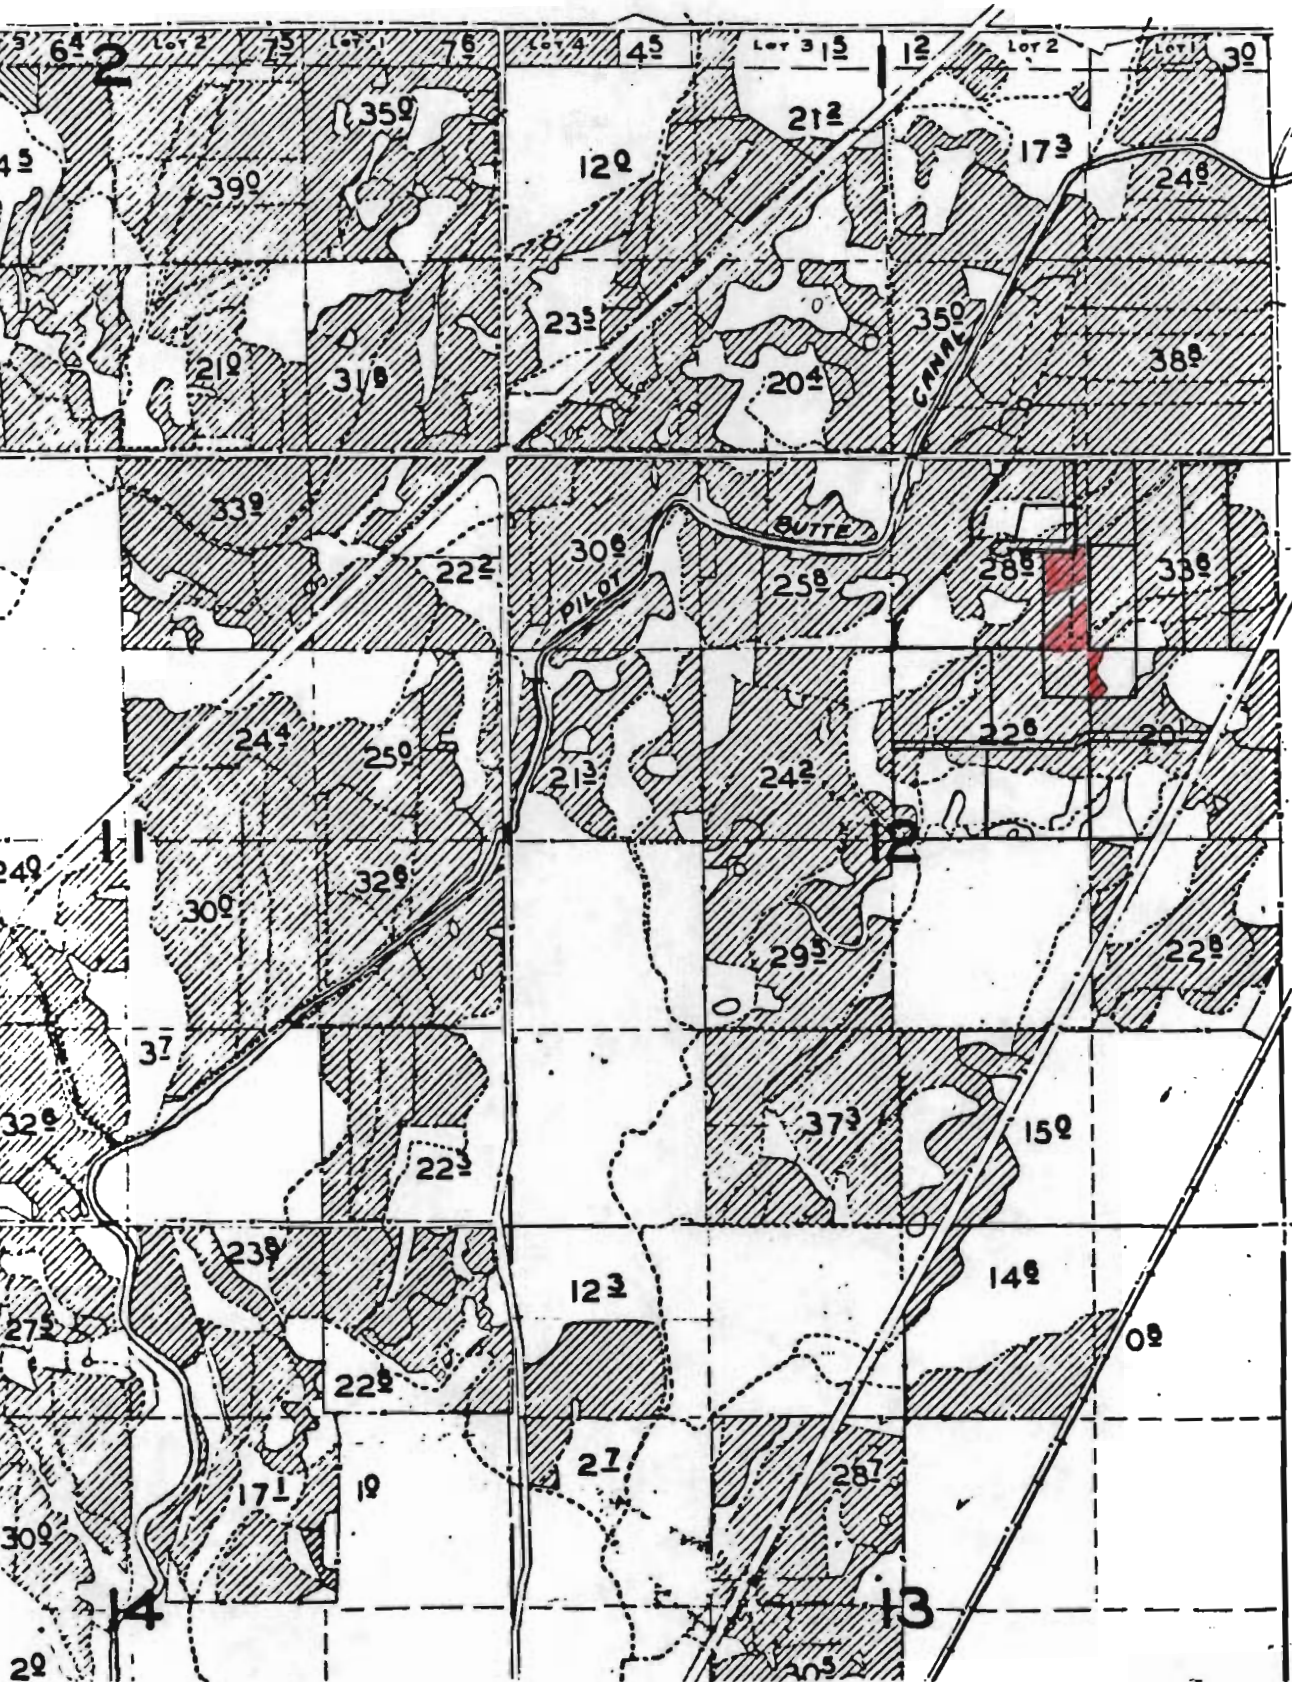

RECEIVED

T-5637


MAY 16 1985

7.0 acres off the SW¼ NE¼ Section 12, T.16s., R.12EWM.

WATER RESOURCES DEPT
SALEM, OREGON

LENA MORGAN TO HALLIGAN RANCH INC.

Scale: Approx. 4" = 1 Mi.

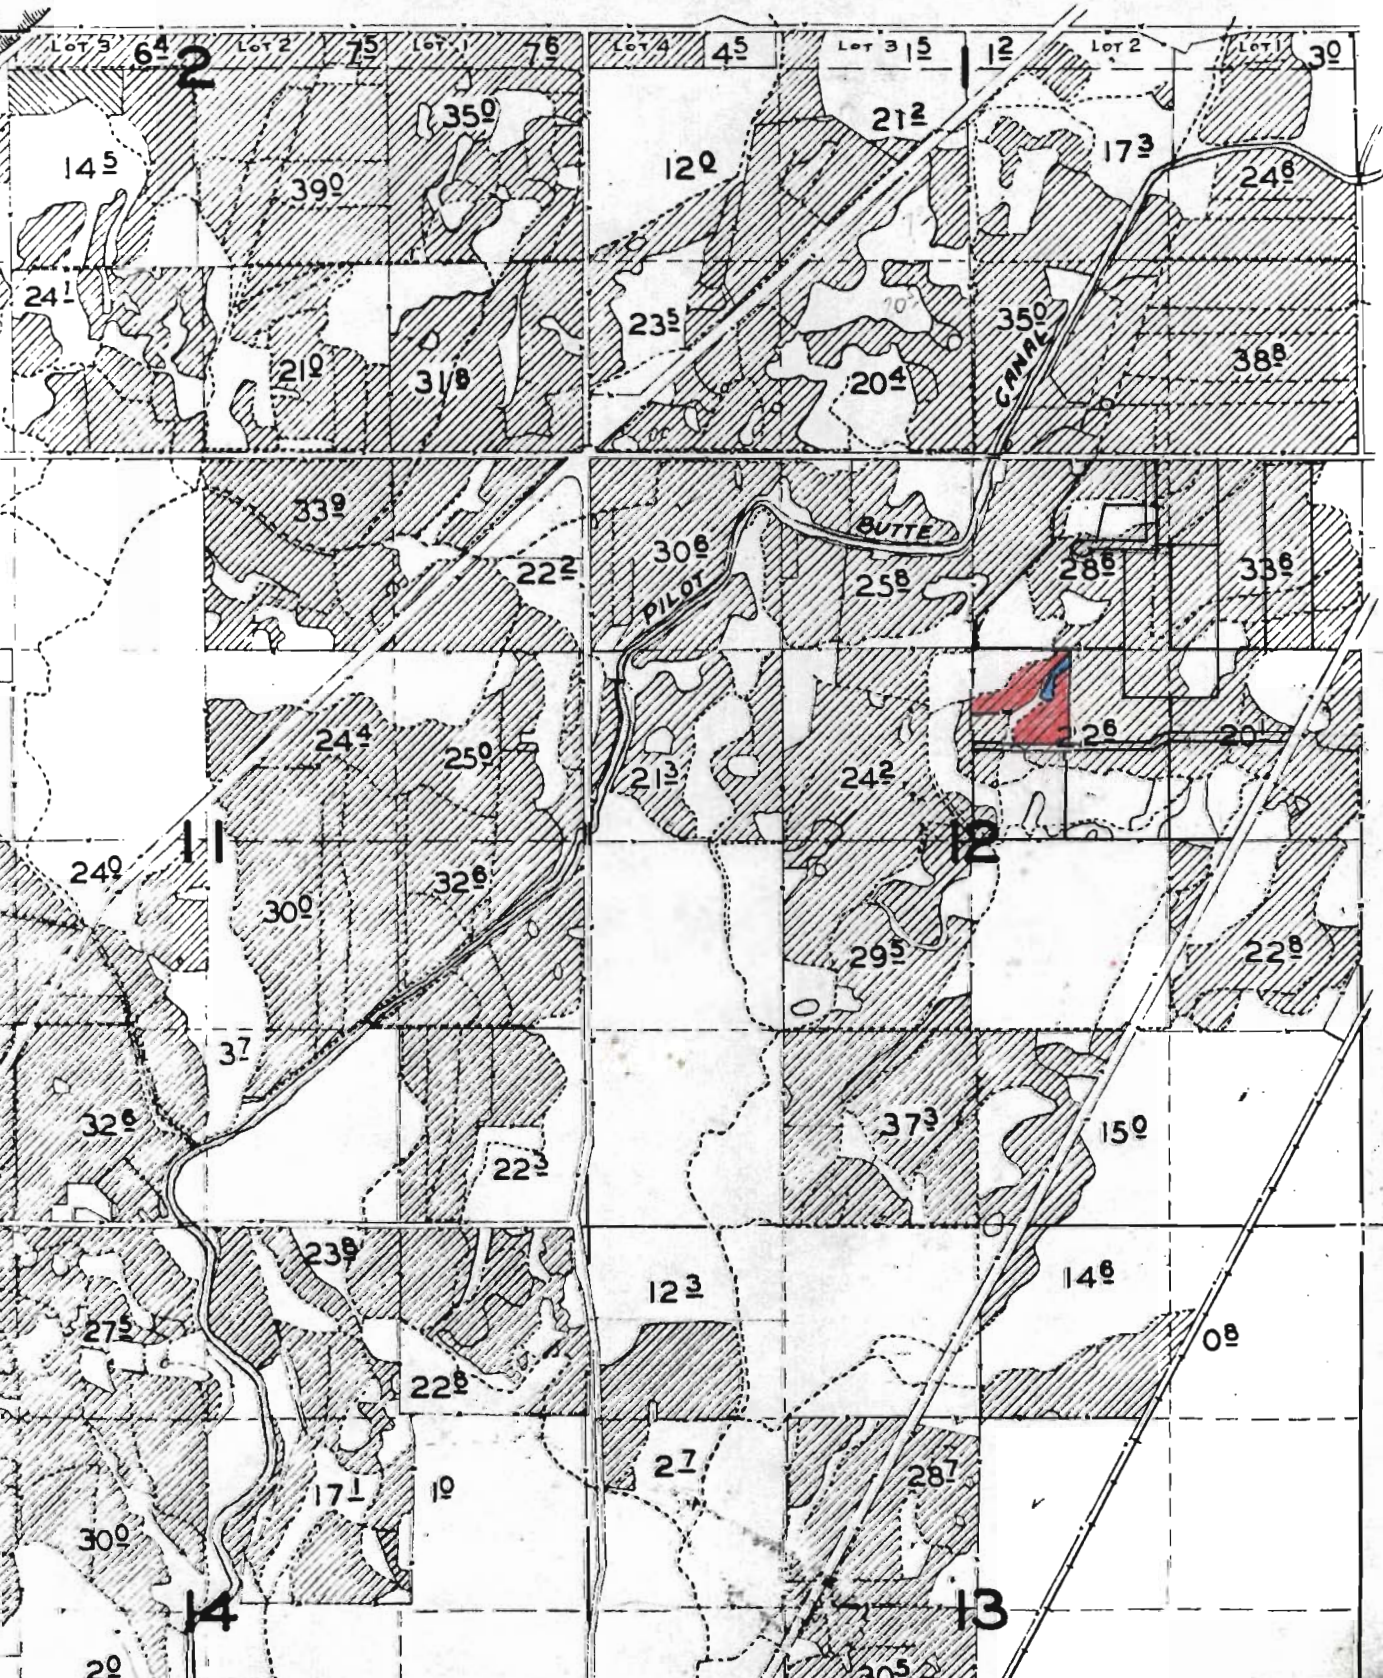

7.0 ac
OUT

RECEIVED

MAY 16 1985

WATER RESOURCES DEPT
SALEM, OREGON

Sec. 12 T.16S. R.12E.W.M.
DESCHUTES COUNTY

1" = 400'

LENA MORGAN TO HALLIGAN RANCH INC.

dead numbers 114

Cet. 29052 6.7 acres

Permit 8124 .3 acres



Map 16 12

