



Township 2N & 3N - Range 26E W. M.

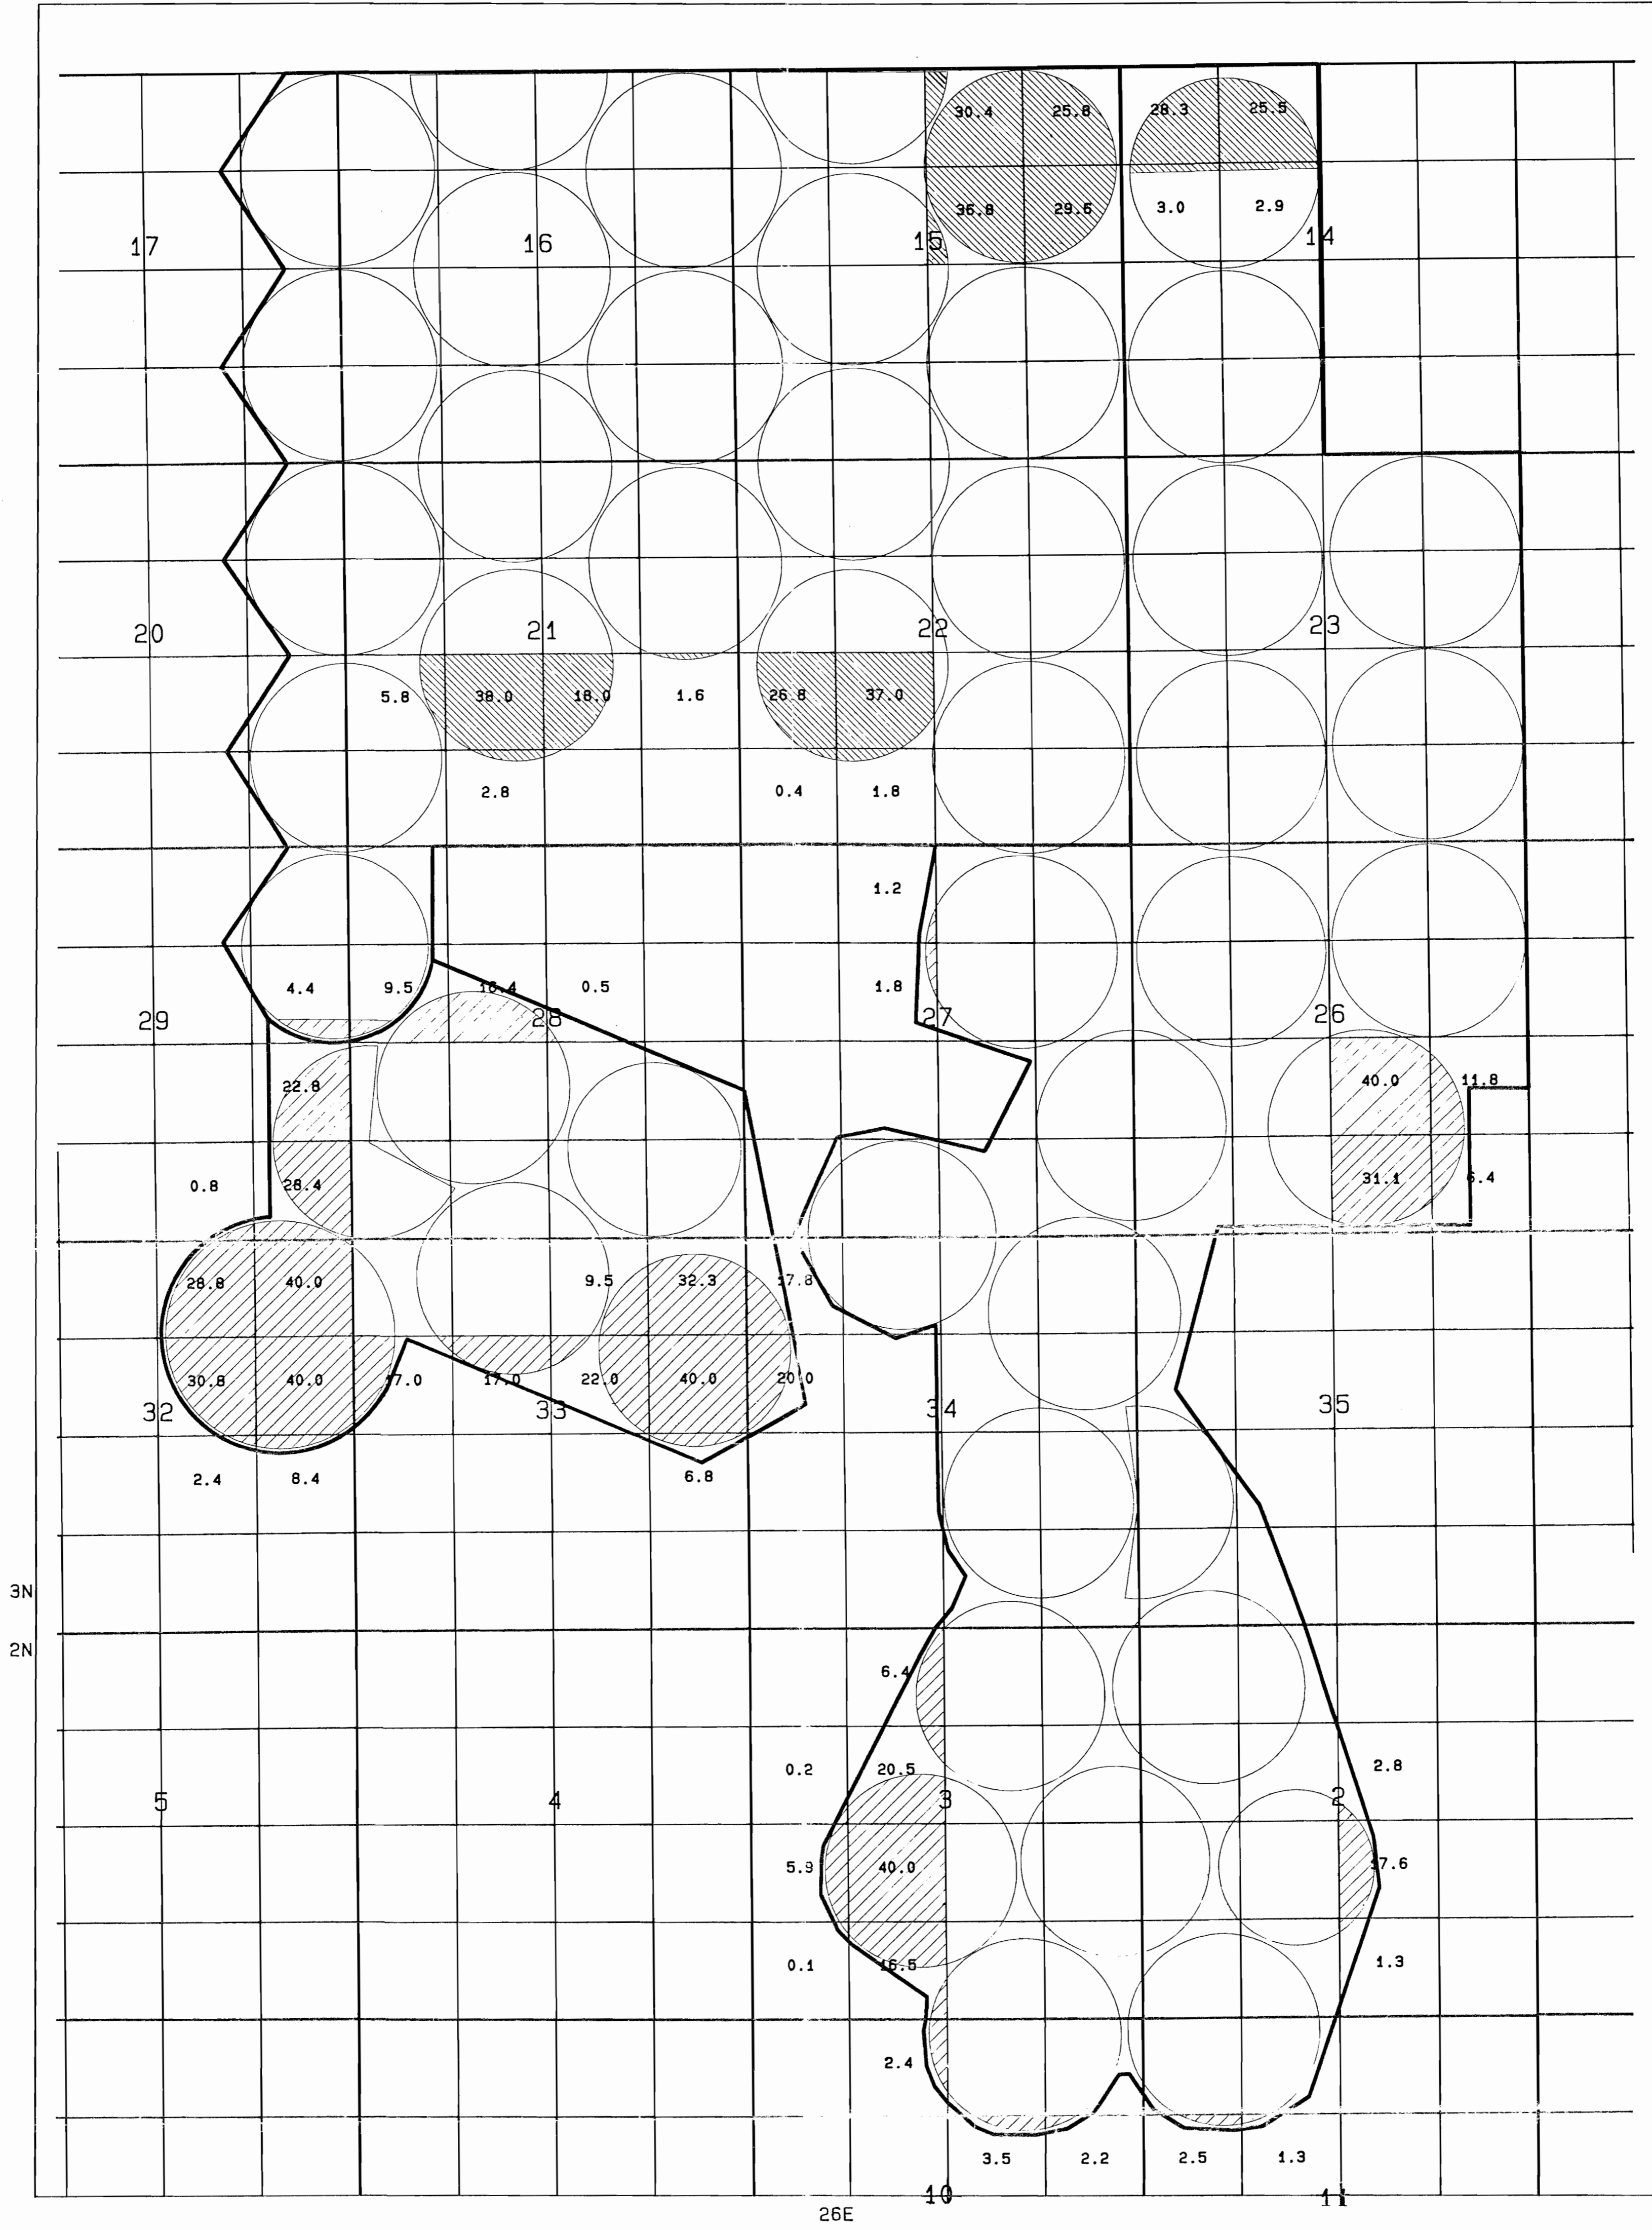

Username: root  
Date/Time: 3/23/1992 7:40 AM  
Plotfile: old\_permits

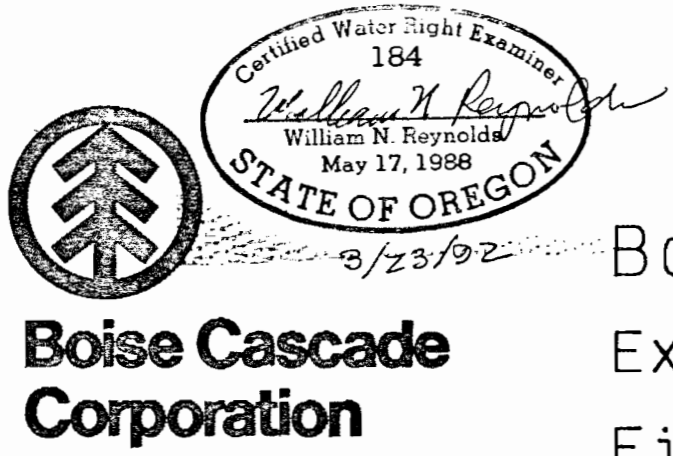

Boise Cascade Fiber Farm  
Existing Water Rights for  
Finley Buttes Unit

"FROM"

T-6697

- Permit No. 37150
- Permit No. 37293

IN NAME OF CONNECTICUT GENERAL LIFE

The preparation of this map was for the purpose of identifying the location of water rights only, and has no intent to provide dimensions or locations of property ownership lines.

Scale: 1 inch = 1320 feet