
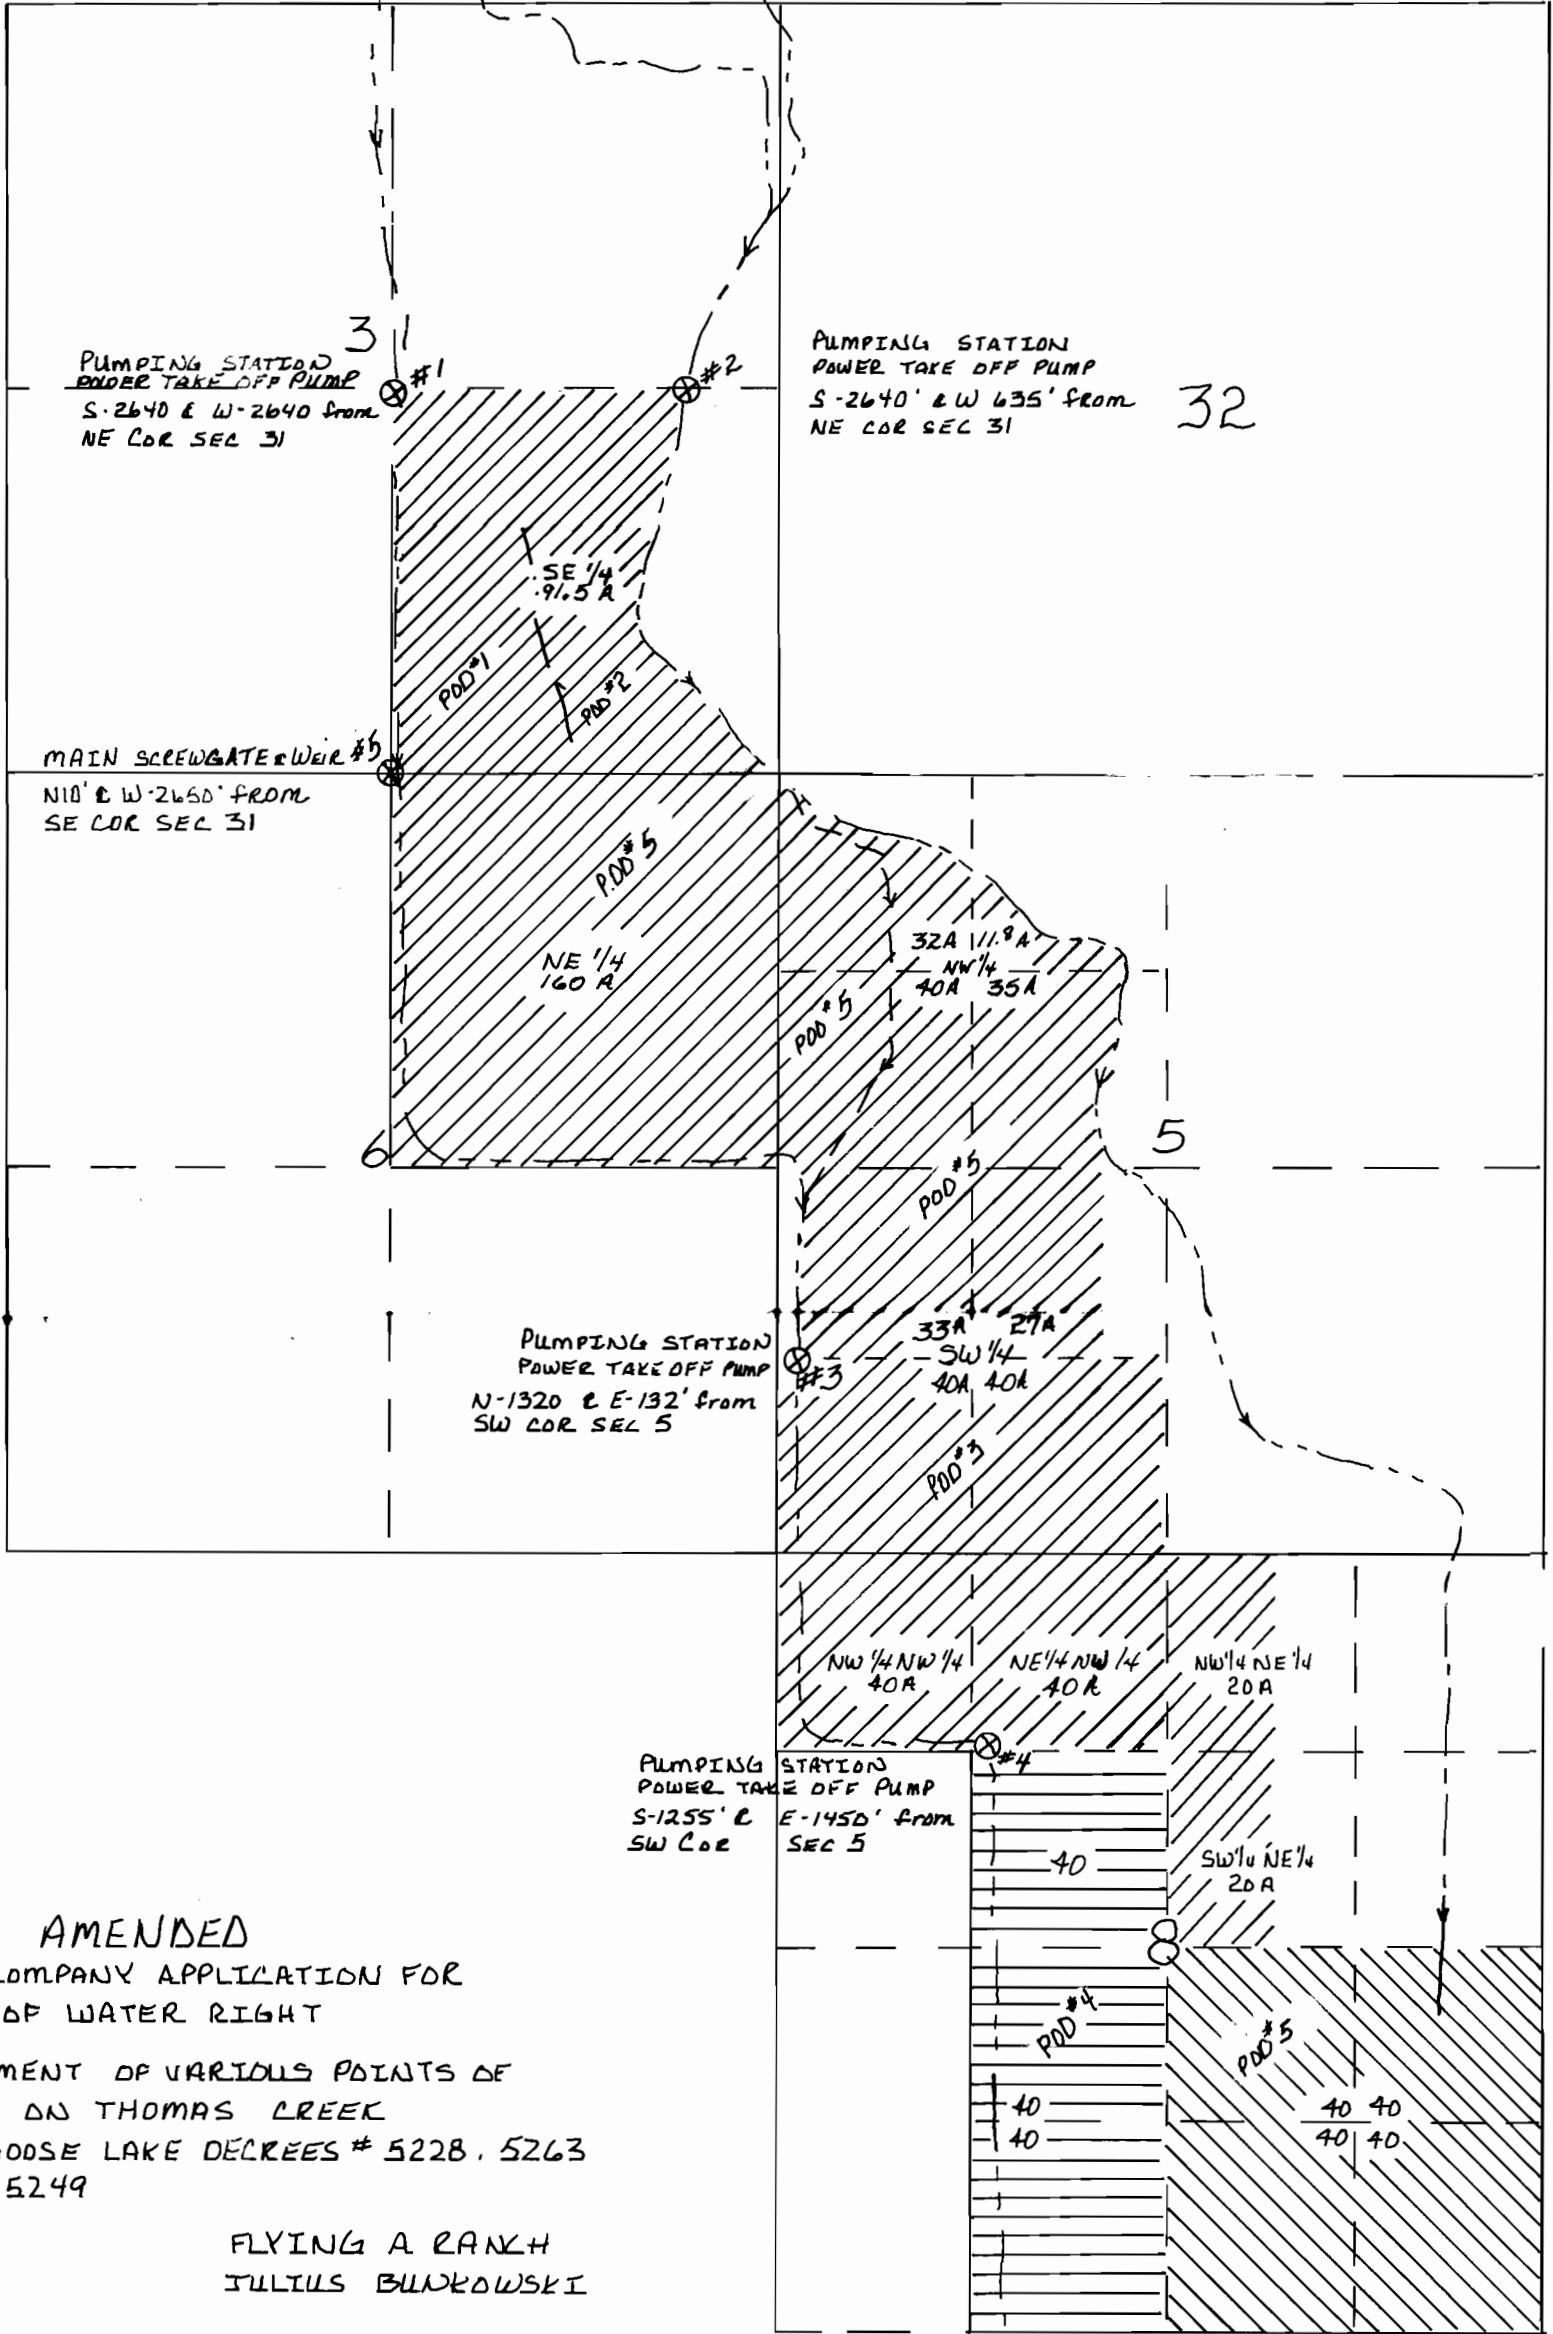


T38 & 39S R20E

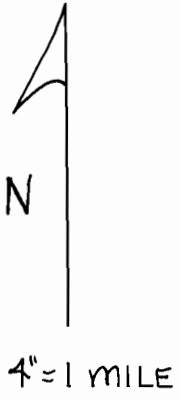



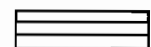
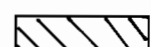
T38S R20E
T39S R20E

AMENDED
MAP TO ACCOMPANY APPLICATION FOR
TRANSFER OF WATER RIGHT
ESTABLISHMENT OF VARIOUS POINTS OF
DIVERSION ON THOMAS CREEK
GOOSE LAKE DECREES # 5228, 5263
& 5249

FLYING A RANCH
JULIUS BUDKOWSKI

- P.O.D # 1 = 1.5 CFS
- 2 = .80 CFS
- 3 = 4 CFS
- 4 = 3 CFS
- 5 = 13.47 CFS

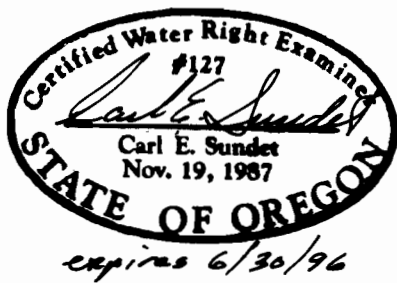

-  GLD 5228
-  GLD 5263
-  GLD 5249