

Amended

T.6S. R.7W.W.M.

SECTION 8
SW 1/4 OF SW 1/4
TRANSFER 3.5456 ACRES

SALMON

RIVER

HIGHWAY



Scale: 1" = 400'

101

1400

1300

1200

1100

801

803

1500

1600

7/8
18/17

900

SECTION 17
NW 1/4 OF NW 1/4
TRANSFER 5.1507 ACRES

CERTIFICATE
10,973
23 Aug 1930

1001

1000

1200

1300


RIVER

SE COR.
DLC 57



PROPOSED
DIVERSION POINT
SOUTH 61°42'20"W
2703' FROM SE
CORNER DLC 57

EXISTING
DIVERSION POINTS
VARIOUS POINTS IN
N 1/2 OF NW 1/4
SECTION 17

LEGEND

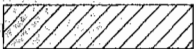

Transfer to Quasi Municipal

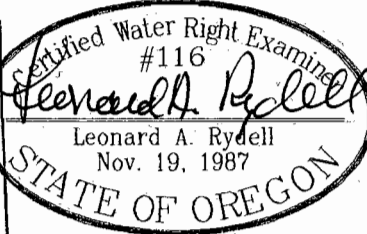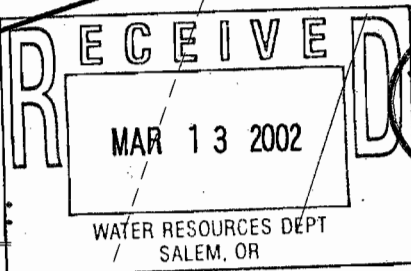

Prepared For:

The Confederated Tribes
9615 Grand Ronde Road
Grand Ronde, Oregon 97347

Phone: (503) 879-2404
Fax: (503) 879-2263

Prepared By:

Leonard A. Rydell, W.R.E.
601 Pinehurst Drive
Newberg, Oregon 97132

Phone: (503) 538-5700
Fax: (503) 538-9167

NOTES:

1. Section lines based on Final Proof Survey for Certificate 10,973.
2. This map was prepared for the purposes of identifying the location of the water right only and is not intended to provide legal dimensions or locations of property ownership lines.

RENEWAL DATE 12/31/2002

REVISED: 12 March 2002 JRY

DWG: T-10973.DWG

T-9052

QUASI-MUNICIPAL USE MAP

8W

7W

6W

5S

5S

6S

6S

6	5	4	3	2	1	6	5	4	3	2	1	6	5	4	3	2	1
7	8	9	10	11	12	7	8	9	10	11	12	7	8	9	10	11	12
18	17	16	15	14	13	18	17	16	15	14	13	18	17	16	15	14	13
19	20	21	22	23	24	19	20	21	22	23	24	19	20	21	22	23	24
30	29	28	27	26	25	30	29	28	27	26	25	30	29	28	27	26	25
31	32	33	34	35	36	31	32	33	34	35	36	31	32	33	34	35	36
6	5	4	3	2	1	6	5	4	3	2	1	6	5	4	3	2	1
7	8	9	10	11	12	7	8	9	10	11	12	7	8	9	10	11	12
18	17	16	15	14	13	18	17	16	15	14	13	18	17	16	15	14	13
19	20	21	22	23	24	19	20	21	22	23	24	19	20	21	22	23	24
30	29	28	27	26	25	30	29	28	27	26	25	30	29	28	27	26	25
31	32	33	34	35	36	31	32	33	34	35	36	31	32	33	34	35	36

8W


DIVERSION POINT
SOUTH 61°42'20"W
2703' FROM SE
CORNER DLC 57

7W

SE COR
DLC 57

6W

SERVICE AREA 47,160 ACRES BASED
ON 640 ACRES PER SQUARE MILE

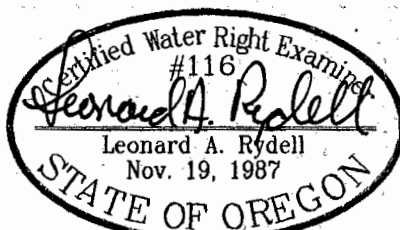

RENEWAL DATE 12/31/2002

NOTES:

1. This map was prepared for the purposes of identifying the location of the water right only and is not intended to provide legal dimensions or locations of property ownership lines.

Prepared For:

The Confederated Tribes
9615 Grand Ronde Road
Grand Ronde, Oregon 97347

Phone: (503) 879-2404
Fax: (503) 879-2263

Prepared By:

Leonard A. Rydell, W.R.E.
601 Pinehurst Drive
Newberg, Oregon 97132

Phone: (503) 538-5700
Fax: (503) 538-9167

DWG: QUASI-MPL.DWG

T 9052

T.6S. R.7W.W.M.

SALMON

RIVER

Scale: 1" = 400'


HIGHWAY

SECTION 7
SE 1/4 OF SE 1/4
TRANSFER 0.3006 ACRES
CANCEL 1.6994 ACRES
TOTAL 2.0000 ACRES

CERTIFICATE
49,476
24 Oct 1930

SECTION 18
NE 1/4 OF NE 1/4
TRANSFER 8.2655 ACRES
CANCEL 0.2345 ACRES
TOTAL 8.5000 ACRES

LEGEND

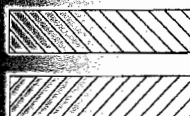

Voluntary Cancellation

Transfer to Quasi-Municipal


YAMHILL

SECTION 17
NW 1/4 OF NW 1/4
TRANSFER 4.7115 ACRES
CANCEL 2.2885 ACRES
TOTAL 7.0000 ACRES

SECTION 8
SW 1/4 OF SW 1/4
TRANSFER 0.8989 ACRES
CANCEL 2.6011 ACRES
TOTAL 3.5000 ACRES

DIVERSION POINT
SOUTH 61°42'20"W
2703' FROM SE
CORNER DLC 57

SE COR.
DLC 57

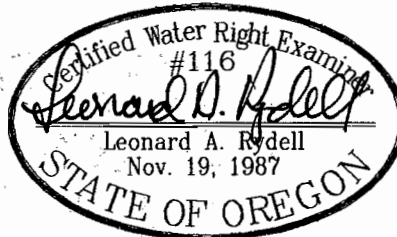

RENEWAL DATE 12/31/2002

NOTES:

1. Section Lines based on "Working Copy of Final Proof Map for Certificate 10,978".
2. This map was prepared for the purposes of identifying the location of the water right only and is not intended to provide legal dimensions or locations of property ownership lines.

Prepared For:

The Confederated Tribes
9615 Grand Ronde Road
Grand Ronde, Oregon 97347

Phone: (503) 879-2404
Fax: (503) 879-2263

Prepared By:

Leonard A. Rydell, W.R.E.
601 Pinehurst Drive
Newberg, Oregon 97132

Phone: (503) 538-5700
Fax: (503) 538-9167

DWG: T-49476.DWG

T9052

SECTION 7
SE 1/4 OF SE 1/4
TRANSFER 7.7486 ACRES
CANCEL 3.5169 ACRES
OVERLAP 0.7345 ACRES
TOTAL 12.000 ACRES

T.6S. R.7W.W.M.

Scale: 1" = 400'

SECTION 18
NE 1/4 OF NE 1/4
TRANSFER 6.7876 ACRES
CANCEL 0.5883 ACRES
OVERLAP 6.1241 ACRES
TOTAL 13.500 ACRES

CERTIFICATE
12,410
15 June 1937


SECTION 17
NW 1/4 OF NW 1/4
TRANSFER 1.2728 ACRES
CANCEL 1.8418 ACRES
OVERLAP 0.3854 ACRES
TOTAL 3.5000 ACRES

LEGEND

-  Voluntary Cancellation-Non Use
-  Transfer to Quasi Municipal
-  Overlapping Right

NOTES:

1. Location of Section lines based on Final Proof Survey for Certificate 12,410.
2. This map was prepared for the purposes of identifying the location of the water right only and is not intended to provide legal dimensions or locations of property ownership lines.

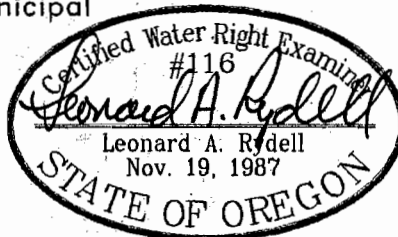

RENEWAL DATE 12/31/2002

Prepared For:

The Confederated Tribes
9615 Grand Ronde Road
Grand Ronde, Oregon 97347

Phone: (503) 879-2404
Fax: (503) 879-2263

Prepared By:

Leonard A. Rydell, W.R.E.
601 Pinehurst Drive
Newberg, Oregon 97132

Phone: (503) 538-5700
Fax: (503) 538-9167

DWG: T-12410.DWG

T 9052

T.6S. R.7W.W.M.

SECTION 8
SW 1/4 OF SW 1/4
TRANSFER 2.3185 ACRES

SALMON


RIVER

HIGHWAY


Scale: 1" = 400'



LEGEND

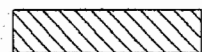

Voluntary Cancellation

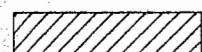


Transfer to Quasi Municipal

DIVERSION POINT
SOUTH 61°42'20"W
2703' FROM SE
CORNER DLC 57

YAMHILL

SECTION 17
NW 1/4 OF NW 1/4
CANCEL 2.5004 ACRES

SE COR.
DLC 57

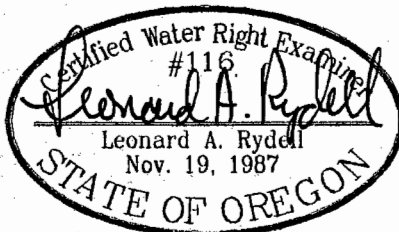

RENEWAL DATE 12/31/2002

Prepared For:

The Confederated Tribes
9615 Grand Ronde Road
Grand Ronde, Oregon 97347

Phone: (503) 879-2404
Fax: (503) 879-2263

Prepared By:

Leonard A. Rydell, W.R.E.
601 Pinehurst Drive
Newberg, Oregon 97132

Phone: (503) 538-5700
Fax: (503) 538-9167


DWG: T-24616.DWG

NOTES:

1. Section lines based on Final Proof Survey for Certificate 24,616.
2. This map was prepared for the purposes of identifying the location of the water right only and is not intended to provide legal dimensions or locations of property ownership lines.

T9052

T.6S. R.7W.W.M.

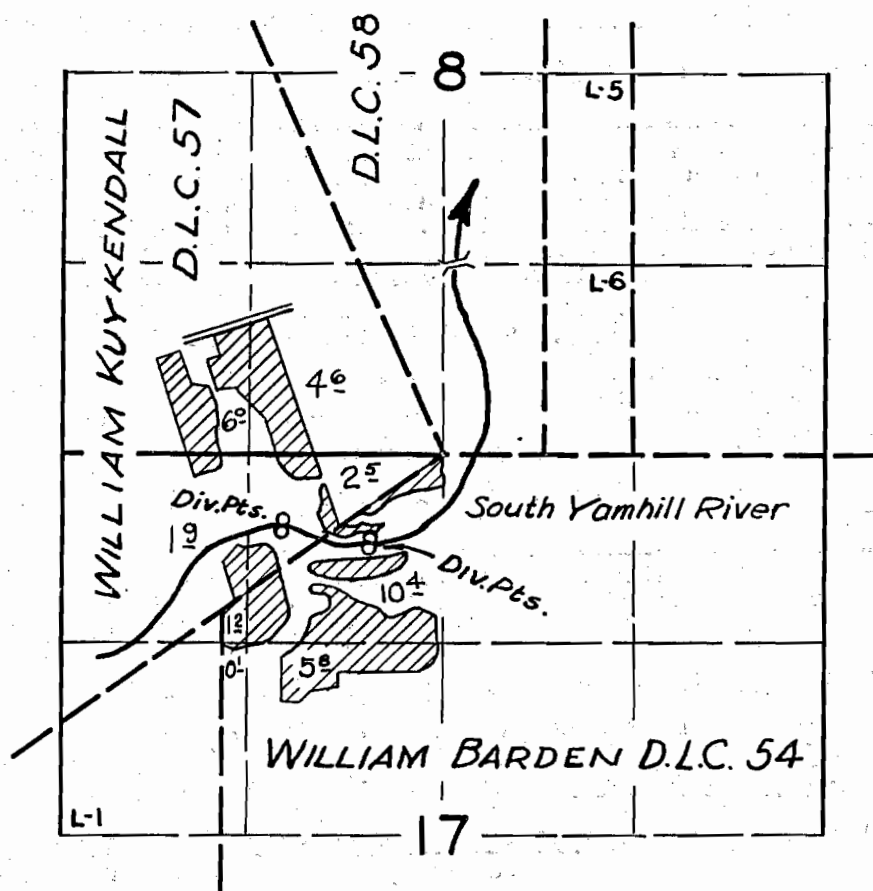

FINAL PROOF SURVEY
UNDER

Application No. 225.62 Permit No. 17.821
IN NAME OF


ALFRED WERTH

Surveyed April 21 1958, by R.H. Whitby

T9052

LEGEND

T.6 S. R.8 W.W.M.

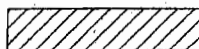

Transfer To Instream

Scale: 1" = 400'

SOUTH
YAMHILL

CREEK

3301

AGENCY

3302

ROAD

3000

3400

YAMHILL COUNTY
POLK COUNTY

RONDE


600

SECTION 1
SW 1/4 OF SW 1/4
TRANSFER 5.5520 ACRES

GRAND

2
11 12

SECTION 1
SE 1/4 OF SE 1/4
TRANSFER 1.0061 ACRES

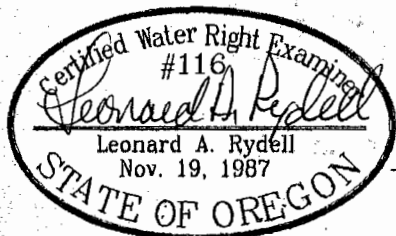

RENEWAL DATE 12/31/2002

SOUTH

YAMHILL RIVER

Prepared For:

The Confederated Tribes
9615 Grand Ronde Road
Grand Ronde, Oregon 97347

Phone: (503) 879-2404
Fax: (503) 879-2263

Prepared By:

Leonard A. Rydell, W.R.E.
601 Pinehurst Drive
Newberg, Oregon 97132

Phone: (503) 538-5700
Fax: (503) 538-9167

NOTES:

1. Section lines based on Polk County Survey No. 12238.
2. This map was prepared for the purposes of identifying the location of the water right only and is not intended to provide legal dimensions or locations of property ownership lines.

DWG: T-30833.DWG

T9052

COLUMBIA
RIVER
MILE 0




COLUMBIA
RIVER
MILE 101.6

WILLAMETTE
RIVER
MILE 0

WILLAMETTE
RIVER
MILE 54.9

YAMHILL
RIVER
MILE 0

Scale : 1" = 16 Miles

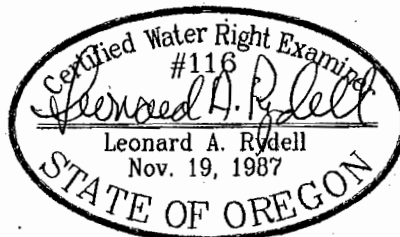

RENEWAL DATE 12/31/2002

NOTES:

1. This map was prepared for the purposes of identifying the location of the water right only and is not intended to provide legal dimensions or locations of property ownership lines.

Prepared For:

The Confederated Tribes
9615 Grand Ronde Road
Grand Ronde, Oregon 97347

Phone: (503) 879-2404
Fax: (503) 879-2263

Prepared By:

Leonard A. Rydell, W.R.E.
601 Pinehurst Drive
Newberg, Oregon 97132

Phone: (503) 538-5700
Fax: (503) 538-9167

DWG: INST-TRAN.DWG

79052