

I certify that the information I have provided in this application is an accurate representation of the proposed water use and is true and correct to the best of my knowledge.




By: Matt Dunkel & Assoc.
19010 Baker Creek Rd.
McMinnville, Oregon 97128
Phone: 472-7904

Map for: Raymond C. Kauer

- = Transfer From
- = Application 40809 Permit No. 30405
- = Transfer To
- = Application 39565 Permit No. 29408

Location: The SE 1/4, NE 1/4 of the SE 1/4 of Section 33, the NW 1/4, SW 1/4, SE 1/4, and NE 1/4 of the SW 1/4, the SE 1/4 of the NW 1/4, the NE 1/4, NW 1/4, SE 1/4 and SW 1/4 of the SE 1/4 and the SE 1/4 and SW 1/4 of the NE 1/4 of Section 34, the SW 1/4 and NW 1/4 of the SW 1/4 and the SW 1/4 of the NW 1/4 of Section 35, T.4 S., R.4 W., W.M., and also the SW 1/4, SE 1/4 and NE 1/4 of the NE 1/4, the NW 1/4 and NE 1/4 of the SE 1/4 of Section 4, and the NE 1/4, NW 1/4, SE 1/4, and SW 1/4 of the NW 1/4, the NE 1/4, NW 1/4, SE 1/4 and SW 1/4 of the NE 1/4, the NE 1/4, NW 1/4, SE 1/4 and SW 1/4 of the SE 1/4, and the NW 1/4, NE 1/4 and SE 1/4 of Section 3, and also the NE 1/4, SE 1/4, SW 1/4 and NW 1/4 of the NW 1/4 and the SW 1/4, NW 1/4 and NE 1/4 of the SW 1/4 of Section 2, and also the NW 1/4 of the NW 1/4 of Section 10, T.5 S., R.4 W., W.M., Part of D.L.C.'s 62, 53, 64, 72, 57 and 73, Yamhill County, Oregon.

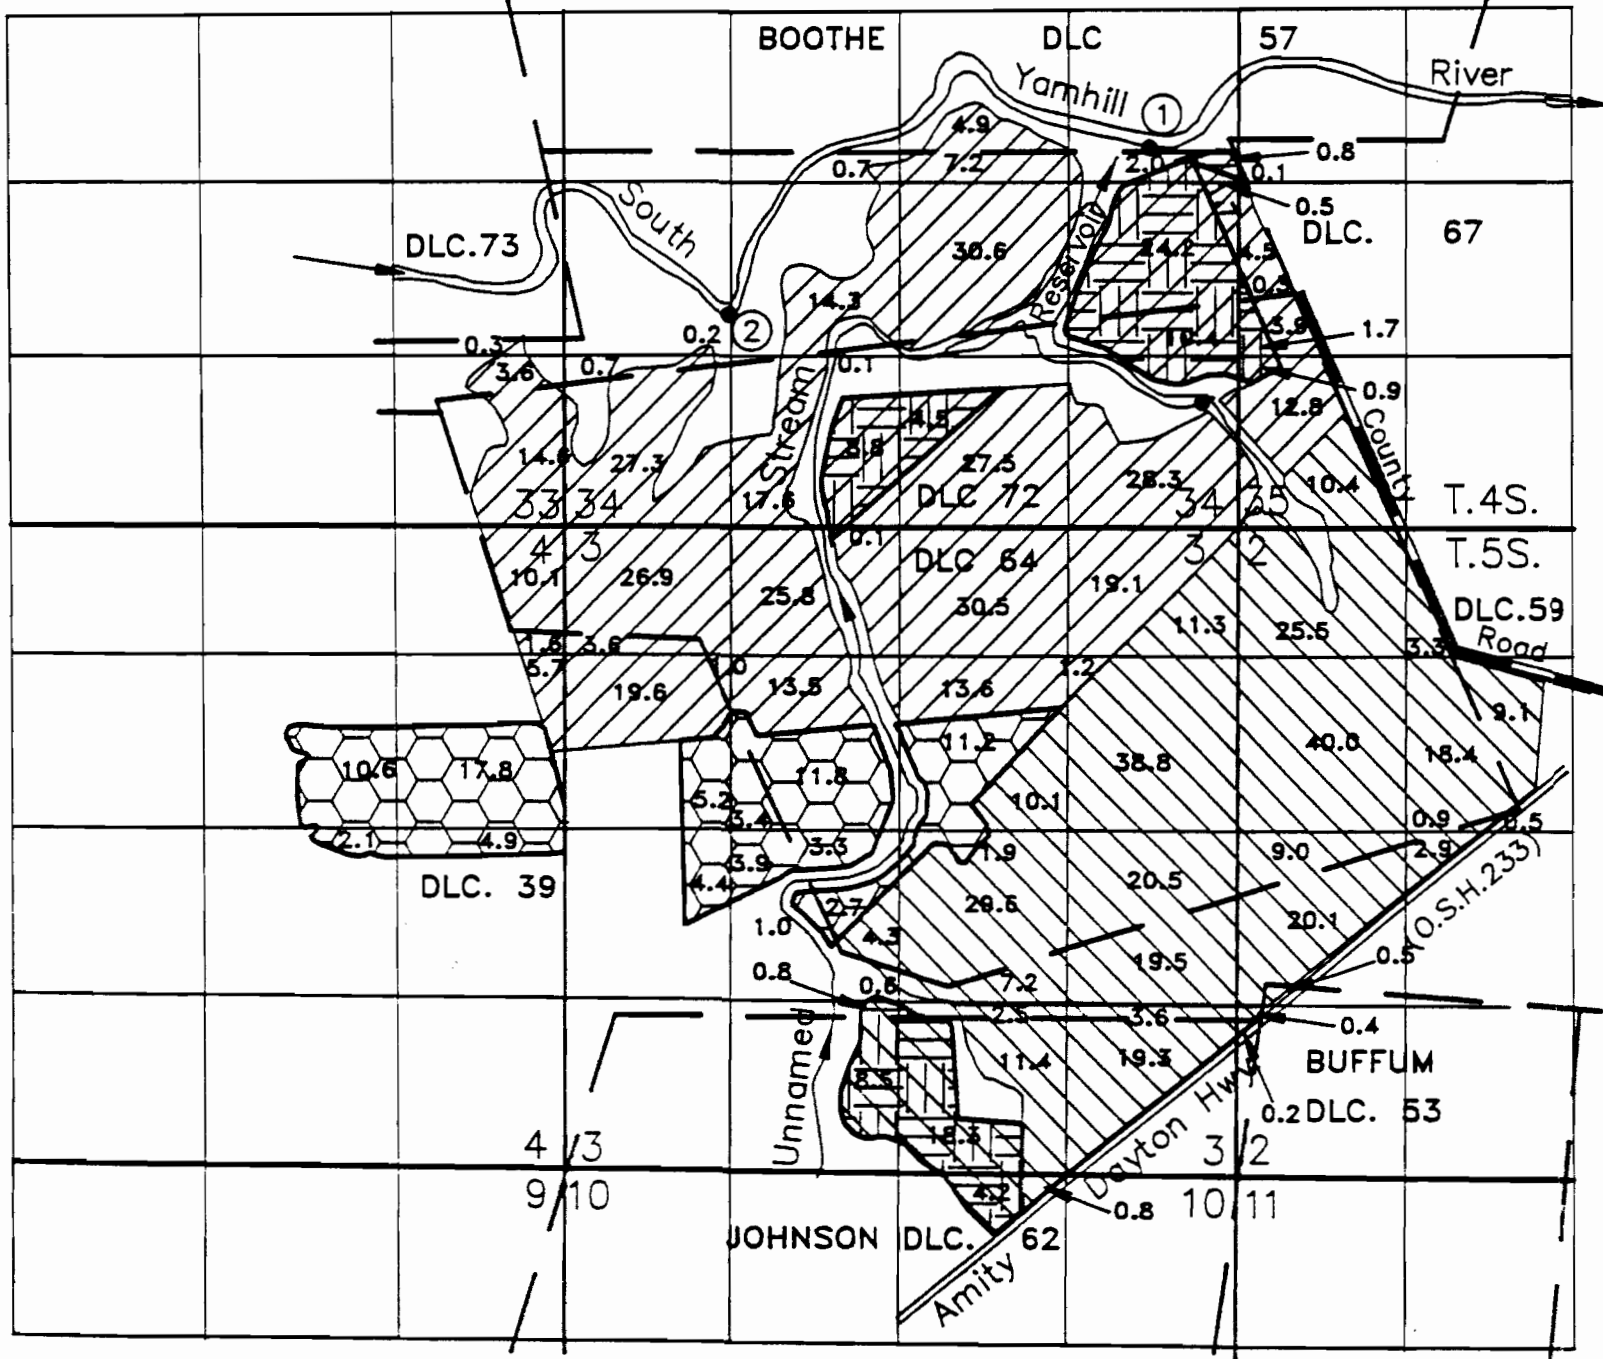

Scale: 1" = 1320'

Application No.
Date: 30 December 1992

Diversion Points
As located from the NE corner of DLC 62.

- ① = 5040' North and 3090' West
- ② = 3750' North and 6380' West

- LEGEND:
- . . - . . - = Property line
 - — — — — = D.L.C. line
 - — — — — = Section line
 - — — — — = "40" line

NOTE
All dimensions are scaled from an aerial photograph.