


RECEIVED
 SEP - 6 1995
 WATER RESOURCES DEPT.
 SALEM, OREGON

W&HPACIFIC
 155 N.E. Revere
 Bend, OR 97701
 Phone: (503) 366-4255
 Fax: (503) 366-4259
 Planning, Engineering, Surveying
 Landscape Architecture, Environmental Services

APPLICATION MAP FOR TRANSFER OF WATER RIGHT
 FOR THE RUNNING Y RANCH RESORT
 T. 37 & 38S., R.8E., W.M.
 CERT. # 64153

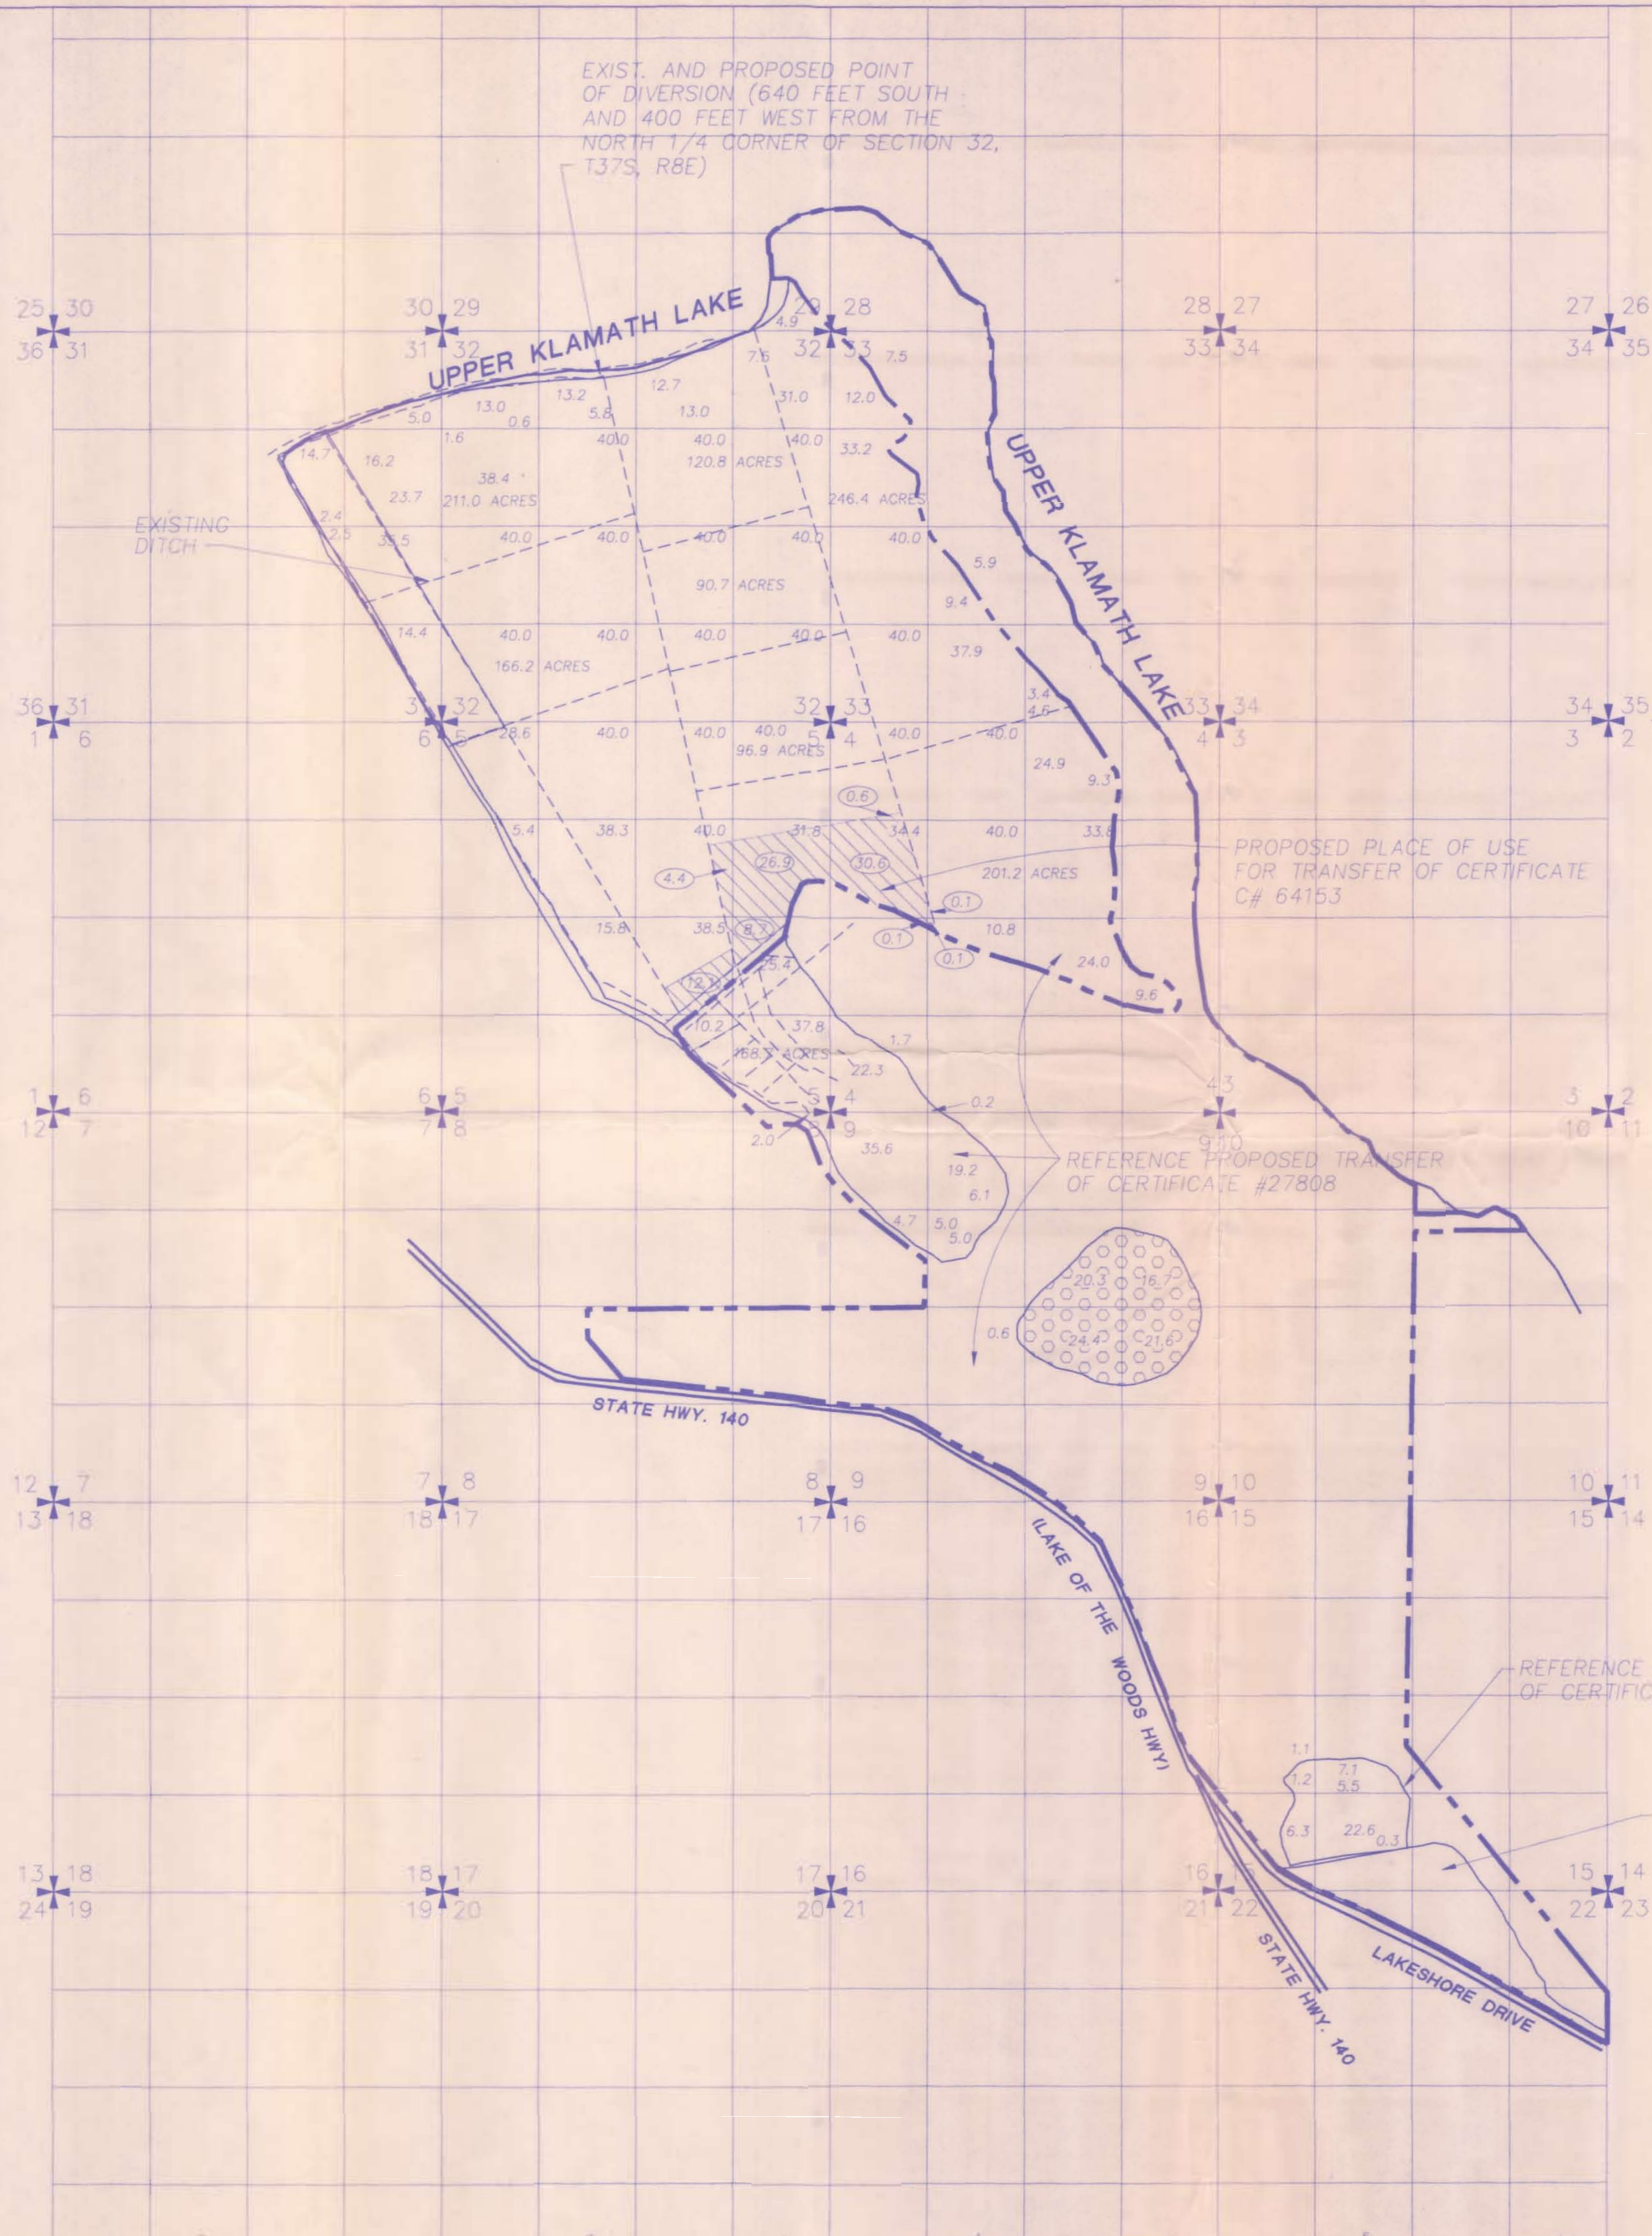

NOTE:
 THIS MAP WAS PREPARED FOR THE PURPOSE OF IDENTIFYING THE LOCATION OF WATER RIGHTS. THIS MAP IS NOT INTENDED TO PROVIDE DIMENSIONS OR THE LOCATION OF PROPERTY OWNERSHIP LINES.

WATER RIGHTS OF RECORD
 REFERENCE FINAL PROOF SURVEY
 OCTOBER 20, 21, & 24, 1959
 BY RH JACKSON

CERTIFICATE # 64153
 TOTAL AREA: 83.6 ACRES

SUMMARY OF PROPOSED TRANSFER
 TRANSFER 83.6 ACRES OF CERT. # 64153
 TO REPLACE A PORTION OF CERTIFICATE #27808 RIGHTS.

PROPOSED CERT. # 64153
 TRANSFER: 83.6 ACRES

MAP LEGEND

ORIGINAL CERTIFICATE ACRES OF RECORD

PROPOSED TRANSFER

© W&HPACIFIC, 1993

RUNNING Y, INC.
 RUNNING Y RANCH

APP. MAP FOR TRANSFER OF WATER RIGHT

KLAMATH COUNTY

PROJECT NO. 5260301

DRAWING FILE NAME: WATER2.DWG

SCALE: 1:1320

Certified Water Right Recorder #137
 Thomas A. Walker
 Nov. 19, 1987
 STATE OF OREGON
 EXPIRES 6-30-96

DESIGNED BY: TAW	CHECKED BY: NLW	DATE: 8/23	REVISION: REH	ADD PROPOSED TRANSFER ACRES
DRAWN BY: NLW	PLOT DATE: 08/24/95	REVISION: CK'D	APPR.:	