


T. 8 S. R. 4 W. W.M.



SCALE: 4" = 1 MILE

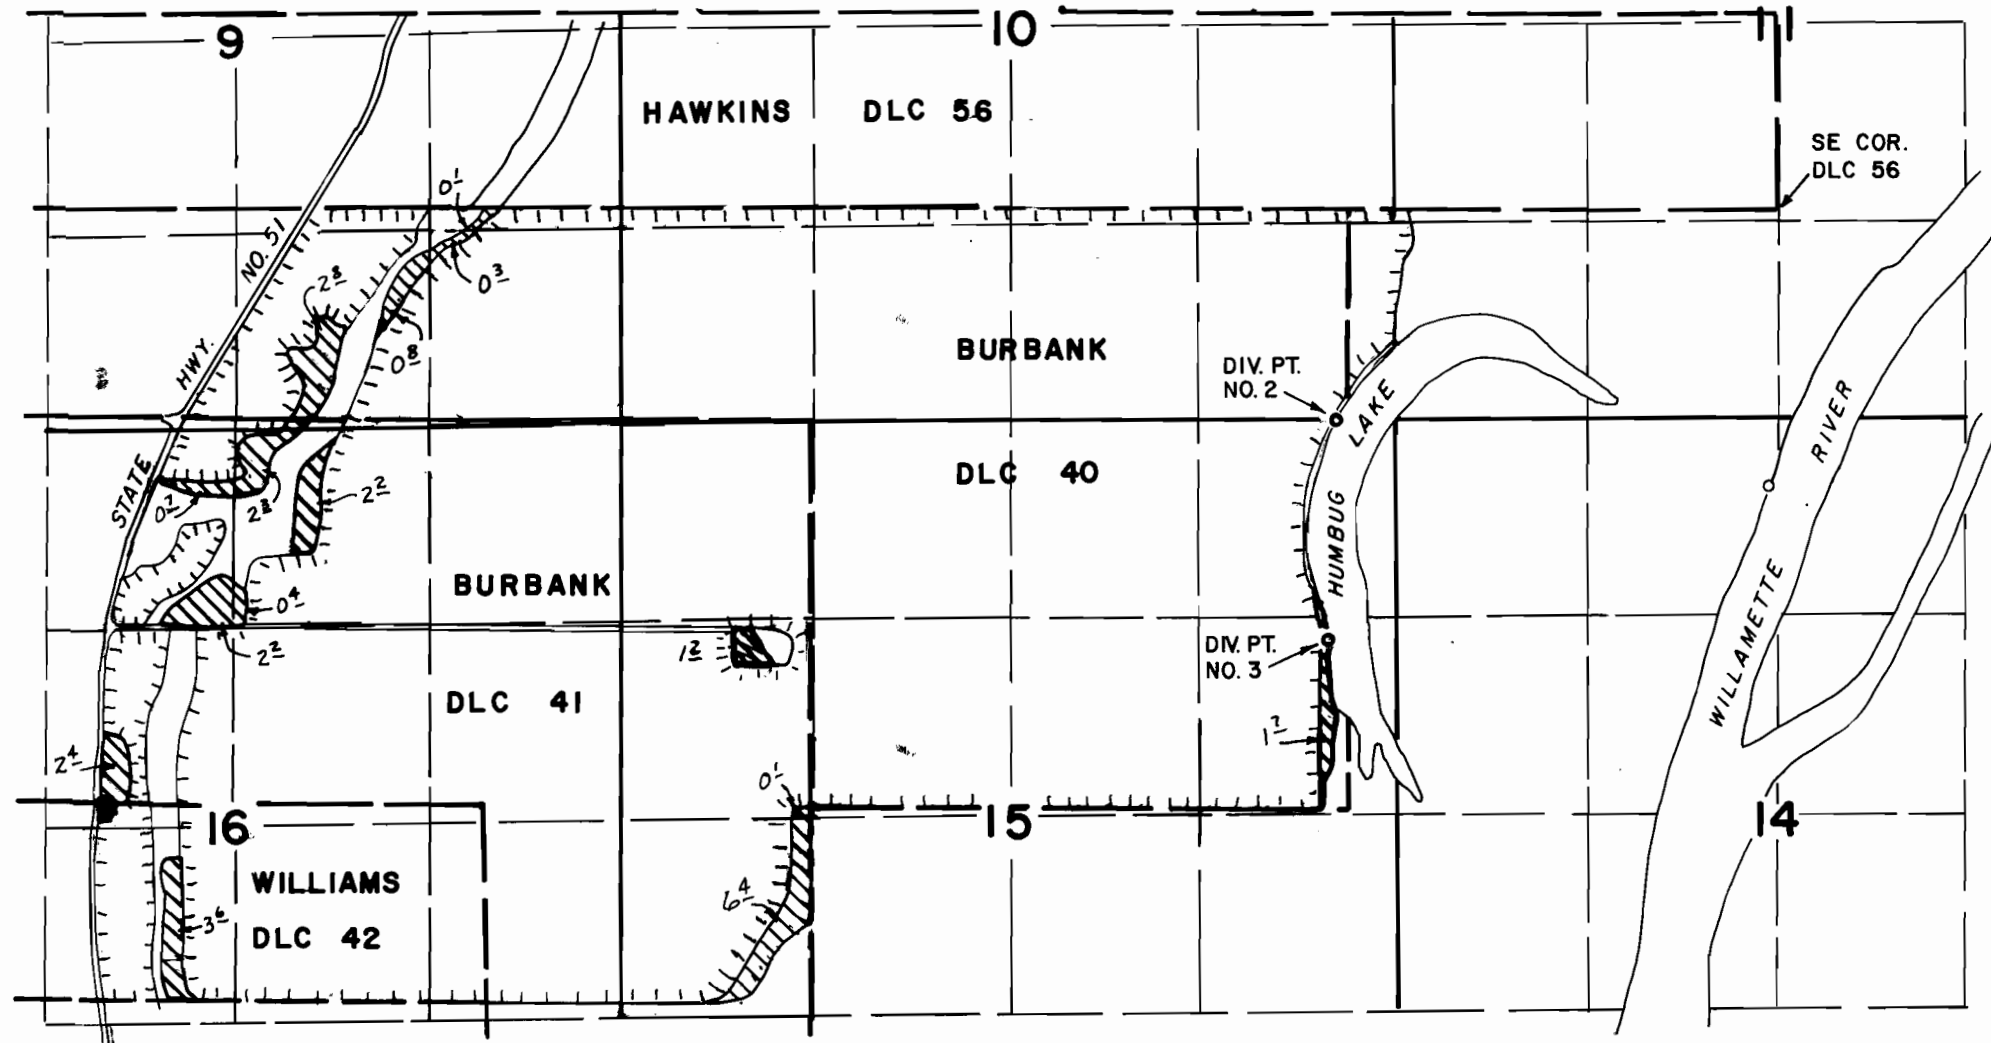


 PRIMARY
 CERT. 57268

DIV. PT. NO. 2 LOC. 30' N. & 400' W. FROM NW COR. SEC. 14
DIV. PT. NO. 3 LOC. 1460' S. & 470' W. FROM NW COR. SEC. 14

WATER RIGHT MAP FOR
HUMBUG LAKE WEST
MILLER FORESTS, INC.
SURVEYED ON SEPT. 21, 1993

T-7126

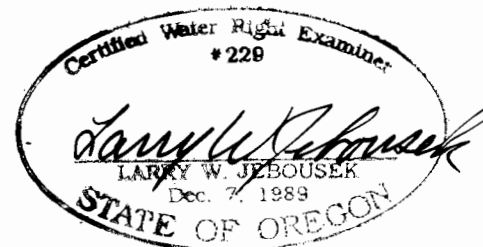

THIS MAP WAS PREPARED FOR THE PURPOSE OF IDENTIFYING THE LOCATION OF A WATER RIGHT ONLY AND IS NOT INTENDED TO PROVIDE LEGAL DIMENSIONS OR LOCATION OF PROPERTY OWNERSHIP LINES.