



FROM L&L FARMS

TEMPORARY TRANSFER 3-26-96

T. 3N. R. 28E.W.M.

T-6380 PERMITS G-6893 AND G-7036

0.4 0.4

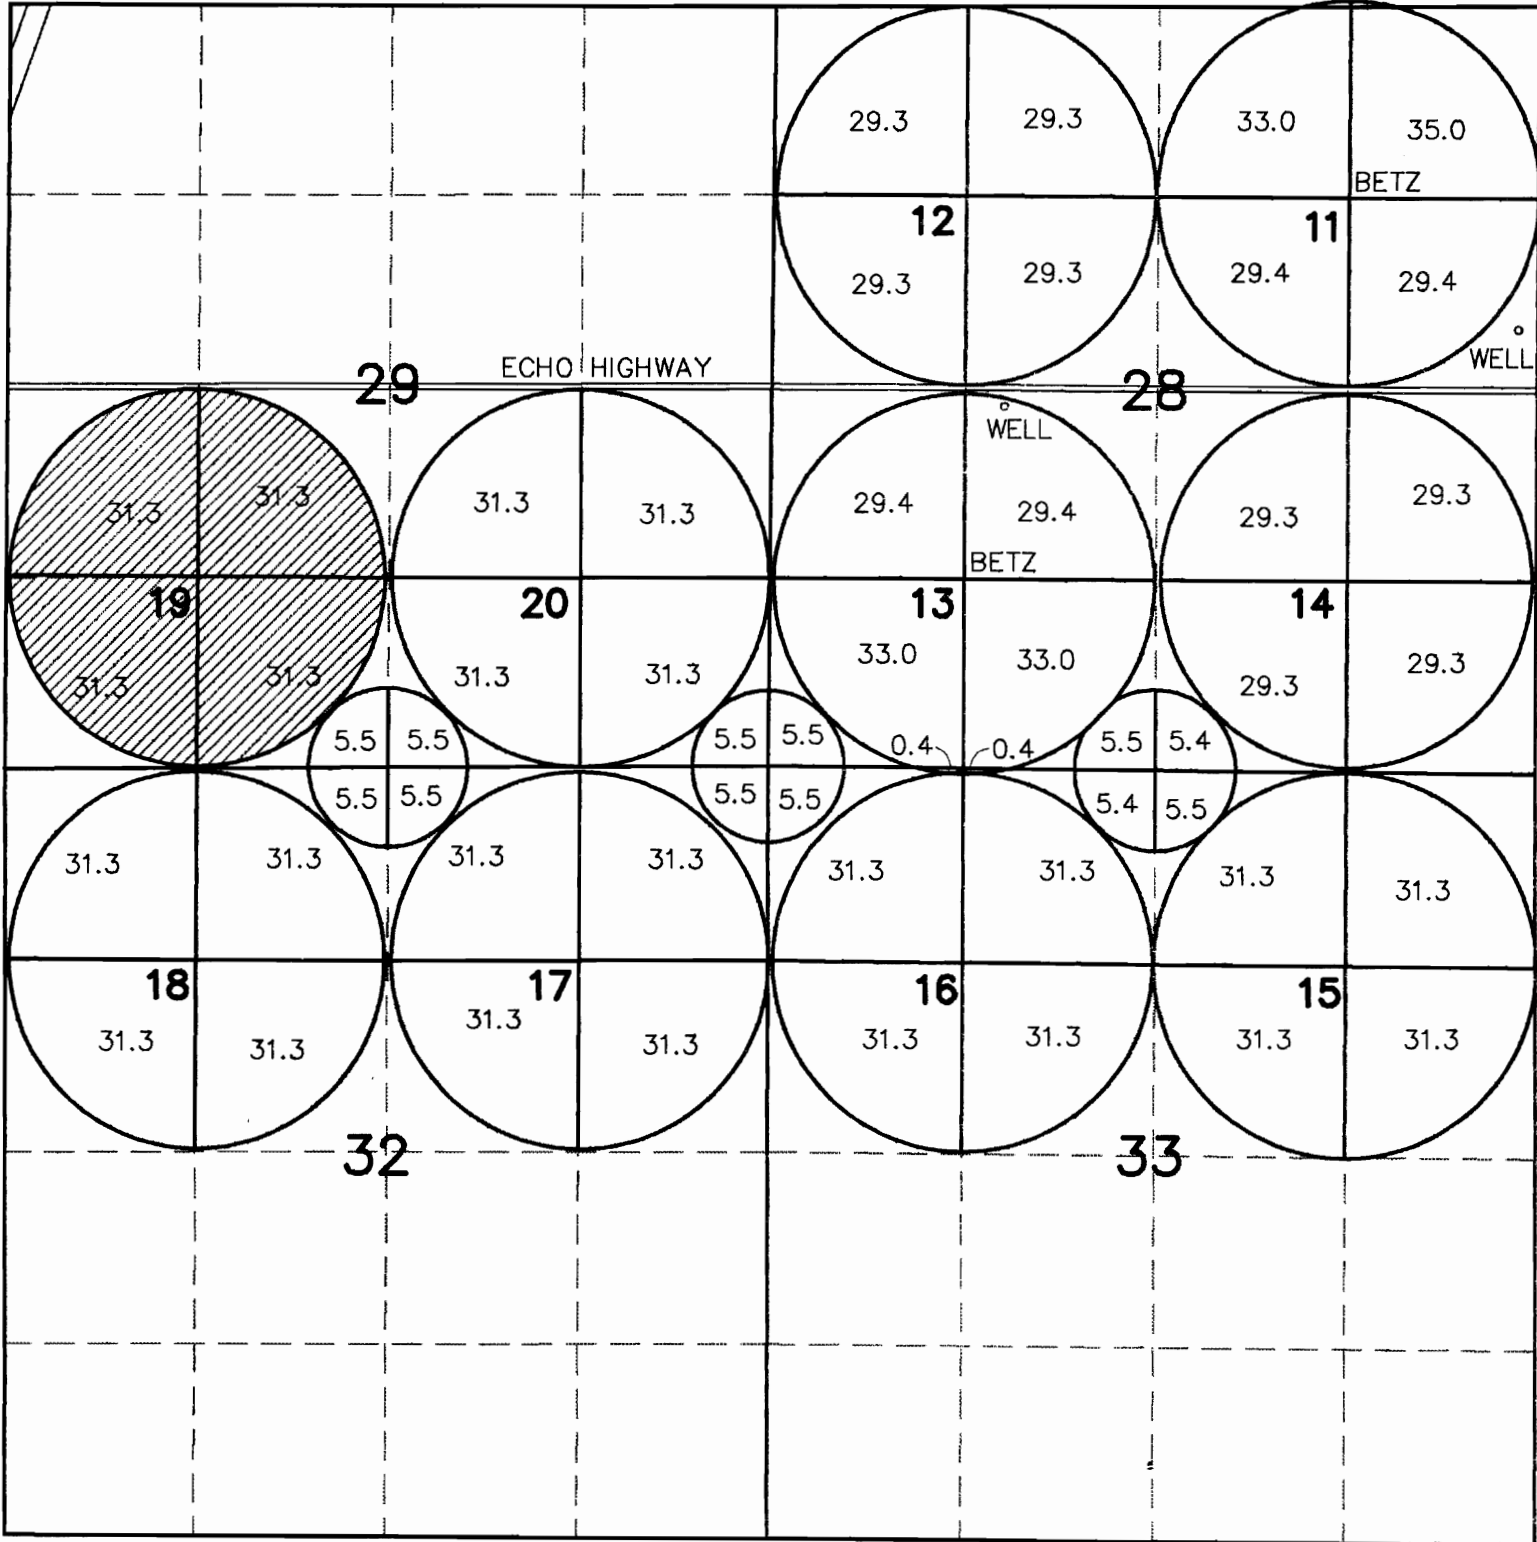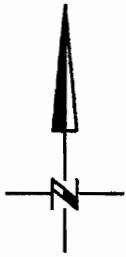

0' 660' 1320' 2640'



SCALE: 1" = 1320'

3522.005
3522L3.DWG

TO L&L FARMS

TEMPORARY TRANSFER 3-26-96

T. 3N. R. 28E.W.M.

T-6380 PERMITS G-6893 AND G-7036

~~700' CORNER SEC 21, T. 3N., R. 28E. W.M.~~
~~N 78°43'00" E 200.0' FROM~~
~~W 1/4 CORNER SEC 21, T. 3N., R. 28E. W.M.~~

P.O.A.

WELL #1 960'N AND 30'E FROM
 S 1/4 CORNER SEC 23

WELL #3 60'S AND 820'E FROM
 NW CORNER SEC 23

