


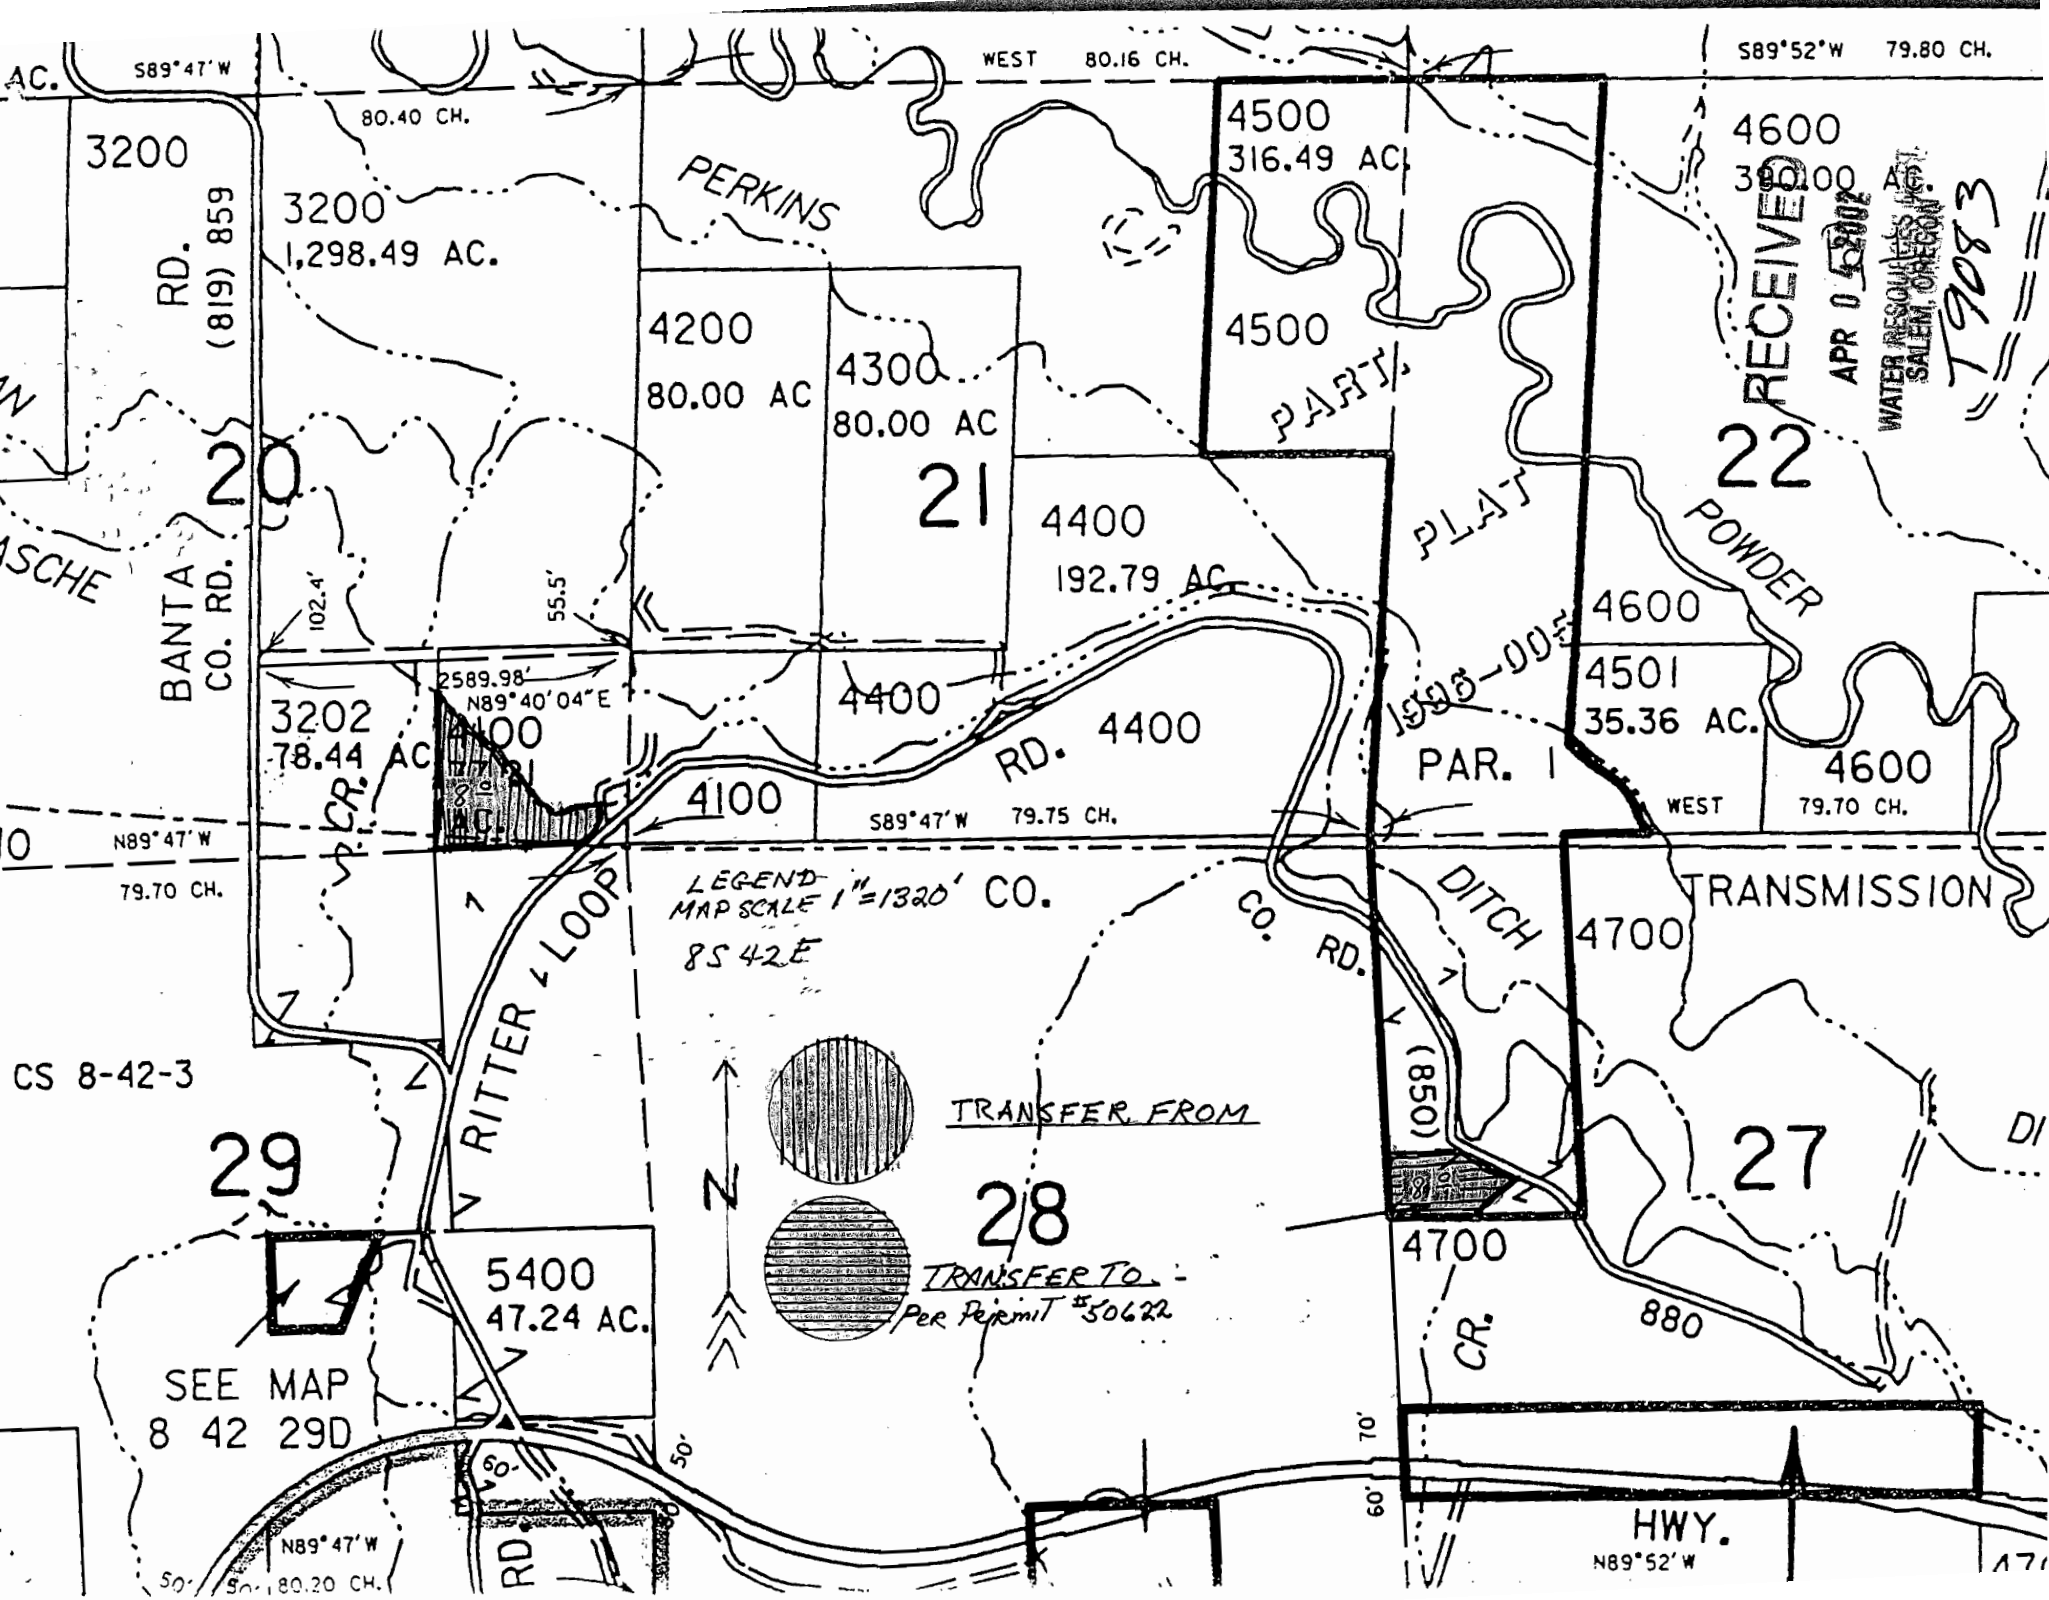

S89°52'W 79.80 CH.

WEST 80.16 CH.

S89°47'W

80.40 CH.

3200

RD. (819) 859

3200 1,298.49 AC.

PERKINS

4200

80.00 AC

4300

80.00 AC

21

4400

192.79 AC

4500

316.49 AC

4500

PART.

4600

300.00 AC

22

POWDER

4600

4501

35.36 AC.

4600

WEST

79.70 CH.

3202

78.44 AC

2589.98' N89°40'04"E

4100

4400

RD. 4400

PAR. 1


N89°47'W

79.70 CH.

S89°47'W

79.75 CH.

LEGEND
MAP SCALE 1"=1320' CO.
8S 42E

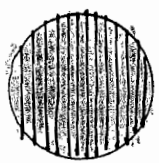

TRANSFER FROM



28

TRANSFER TO
Per Permit #50622



DITCH

4700

TRANSMISSION

27

4700

CR.

880

29

5400

47.24 AC.

SEE MAP
8 42 29D

N89°47'W

80.20 CH.

HWY.

N89°52'W

171

RECEIVED
APR 0 5 2002
WATER RESOURCES DIV.
SALEM, OREGON



19083

Legend:


- STREAMS (solid line)
- DITCHES (dashed line)
- RIVER (dotted line)
- PROPERTY LINE (long dashed line)
- 15.5 C3110 ACRES IRRIGATED & CERTIFICATE NO. (solid line with number)
- MAJOR ROADS & HIGHWAYS (thick solid line)
- DIRECTION OF FLOW (solid line with arrow)
- SECTION LINE (solid line)
- MID-SECTION LINE (solid line)
- FORTY LINE (dashed line)
- 2.1 FLAG TO IRRIGATED AREA (solid line with arrow and number)

Map Features:

- River:** Labeled "River" vertically, flowing from the top left towards the bottom right.
- Ditch:** Labeled "Ditch" vertically, flowing from the top right towards the bottom left.
- Basche Ditch:** Labeled "Basche Ditch" near the bottom right.
- Authorized POD:** Labeled "Authorized POD" near the bottom right.
- 73 41E:** Labeled near the bottom right.
- Grid:** A grid of section lines with numbers 20, 21, 22, 27, 28, 29, 32, 33, 34.
- Annotations:** "Pg 2", "RECEIVED", "APR 04 2002", "WATER RESOURCES DEPT. SALEM, OREGON", "T9083", "ND", "A", "B".

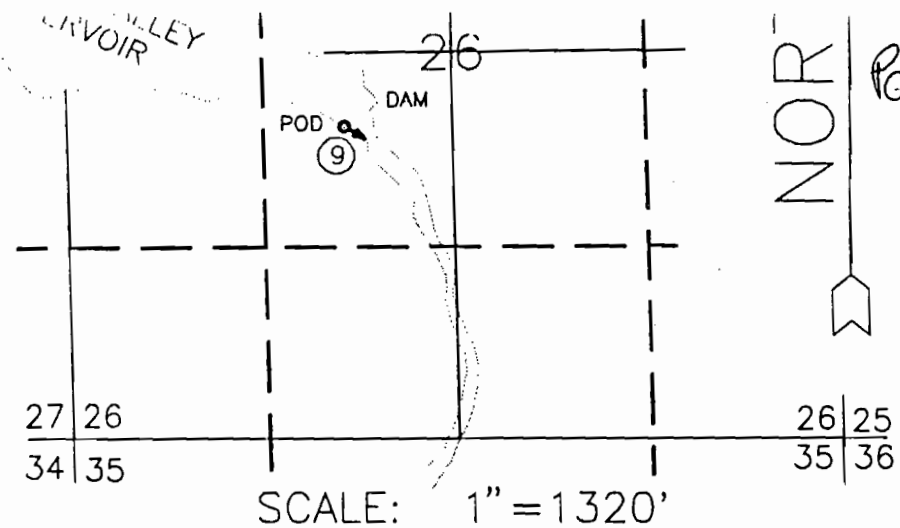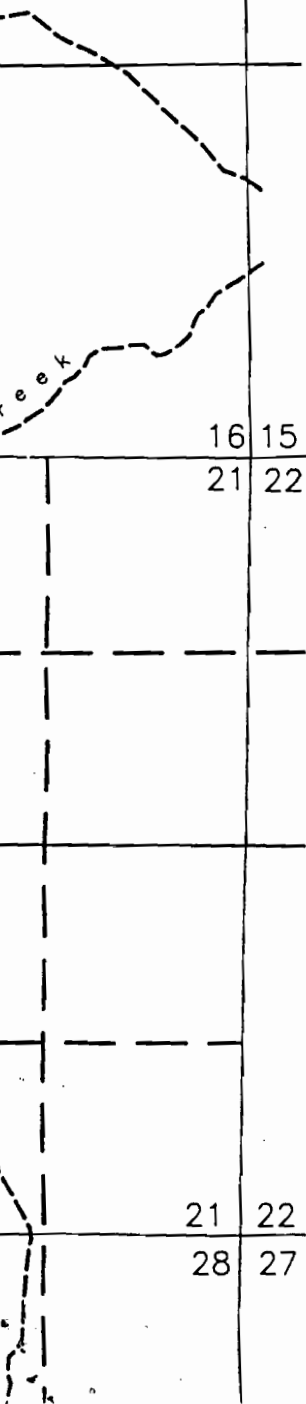

T 9083

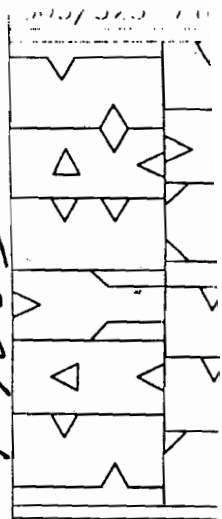

POINTS OF DIVERSION

- ① EMELE DITCH -- NE1/4 SE1/4 SECTION 20 T7S,R41E,WM
450' S. and 250' W. from the E. quarter corner of said section
- ② BASCHE DITCH -- NW1/4 SE1/4 SECTION 28 T7S,R41E,WM
1880' N. and 600' E. from the S. quarter corner of said section
- ③ DUNCAN DITCH -- SE1/4 NW1/4 SECTION 34 T7S,R41E,WM
1050' N. and 2420' E. from the W. quarter corner of said section
- ④ ERWIN DITCH -- SE1/4 NW1/4 SECTION 34 T7S,R41E,WM
3850' N. and 100' W. from the S. quarter corner of said section
- ⑤ CRANSTON DITCH -- SW1/4 NW1/4 SECTION 17 T8S,R42E,WM
880' E. of the W. quarter corner of said section
- ⑥ PERKINS DITCH -- NW1/4 SW1/4 SECTION 17 T8S,R42E,WM
50' S. and 800' E. from the W. quarter corner of said section
- ⑦ (old) CRANSTON DITCH -- (abandoned) SW1/4 NW1/4 SEC. 17 T8S,R42E,WM
800'E. and 150' N. from the W. quarter corner of said section
- ⑧ (old) PERKINS DITCH -- NE1/4 NE1/4 SECTION 18 T8S,R42E,WM
900' S. and 700' W. from the NE corner of said section
- ⑨ THIEF VALLEY RESERVIOR OUTLET -- NE1/4 SW1/4 SECTION 26 T6S,R40E,WM
2122' N. and 1893' E. from the SW corner of said section
- ⑩ RELIFT PUMP #1 -- SW1/4 SE1/4 SECTION 26 T8S,R42E,WM
880' N and 1450' W. from the SE corner of said section

DATE
JUNE, 1993
REVISED
SEPTEMBER 1
REVISED
JUNE, 1994
NOV., 1994
JAN., 1996

PROJECT NO.
609
319
449

PROJECT:

RIVER
RICT
Manning