

WATER RIGHT TRANSFER APPLICATION MAP

T 39 S. R.07 W. SECTION 31 W.M.
 T 39 S. R.08 W. SECTIONS 36 & 35 W.M.
 JOSEPHINE COUNTY, OREGON

APPLICANT:

OREGON WATER TRUST
 5331 S.W. MACADAM AVENUE, SUITE 286
 PORTLAND, OREGON 97201
 PH. (503) 226-9055

RECEIVED

MAR 20 1996

WATER RESOURCES DEPT
 SALEM, OREGON

ON BEHALF OF LAND OWNER:


DONALD LORENSEN REVOKABLE LIVING TRUST &
 KAREN J. LORENSEN REVOKABLE LIVING TRUST

2301 LAUREL ROAD
 CAVE JUNCTION, OREGON 97523
 PH. (541) 592-3139

TRANSFER NO. T-7472




SCALE: 1" = 1320'

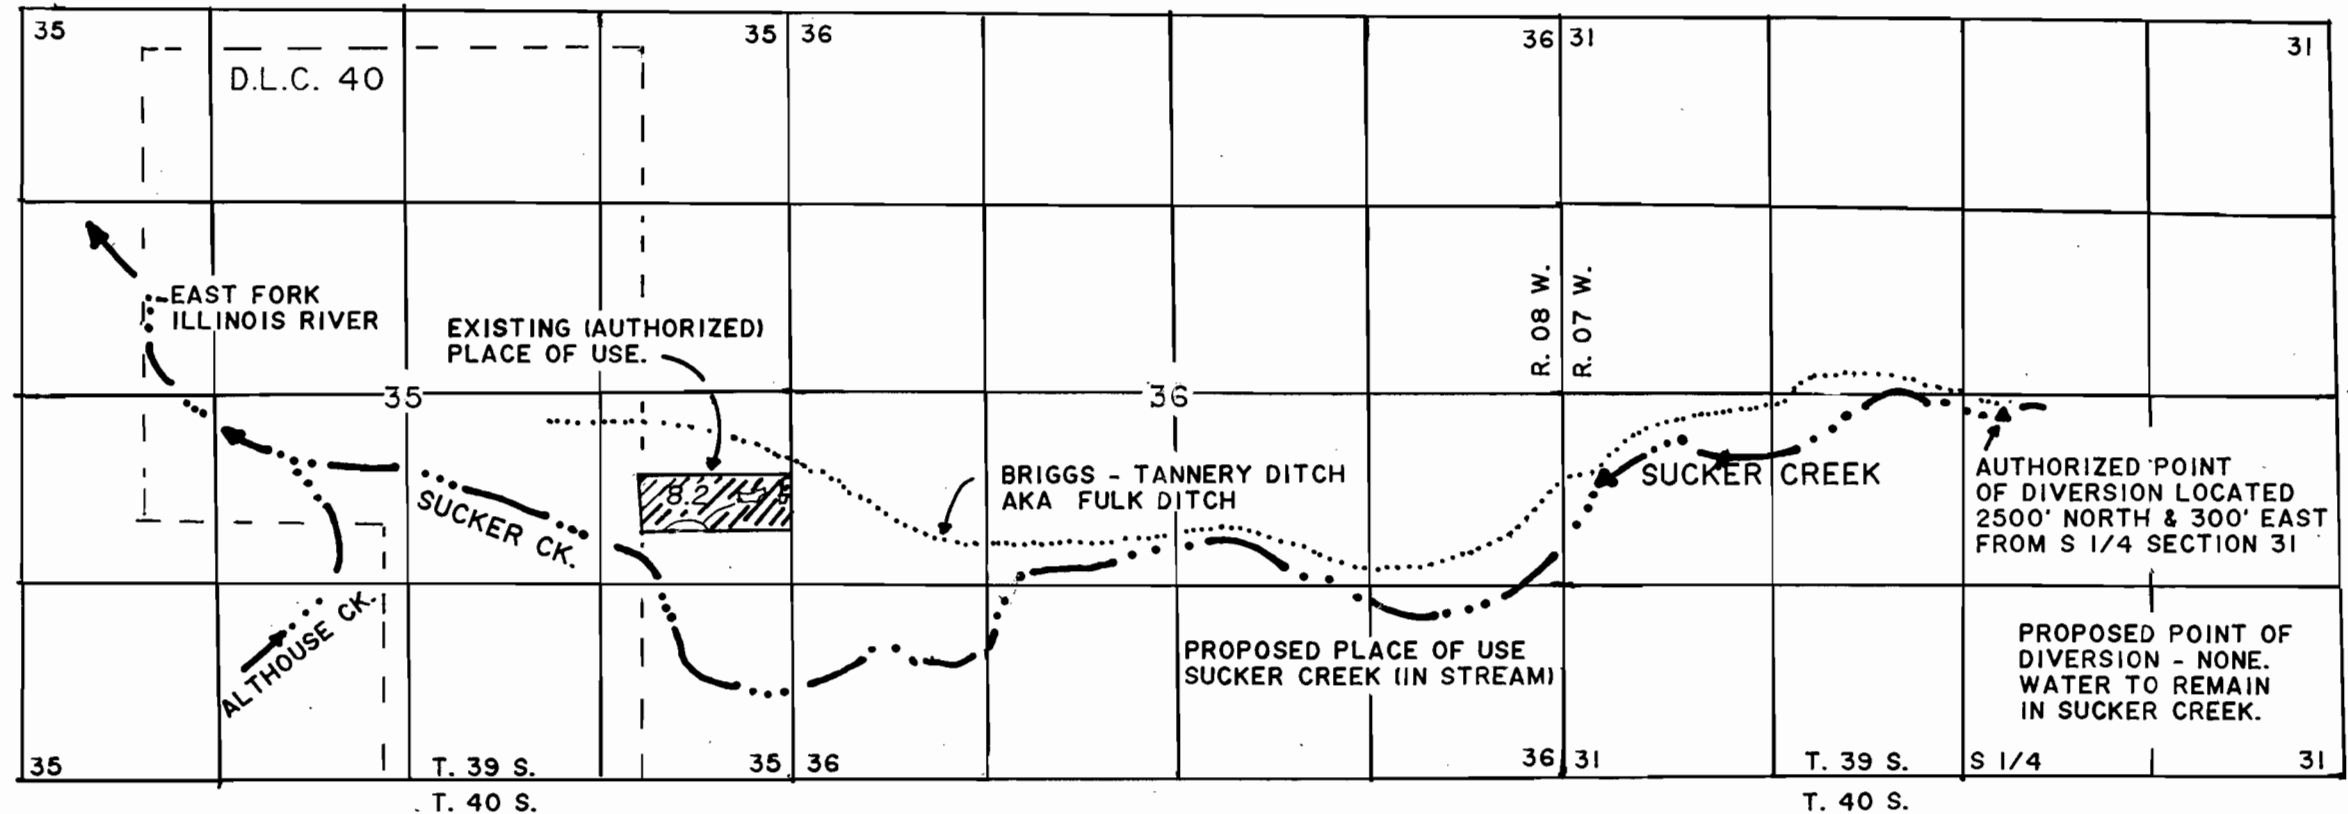

THIS MAP IS FOR THE PURPOSE OF IDENTIFYING THE LOCATION OF THE WATER RIGHT ONLY, AND IS NOT INTENDED TO PROVIDE LEGAL DIMENSIONS OR LOCATIONS OF PROPERTY OWNERSHIP LINES.

PREPARED BY:
 JONATHAN C. SPERO C.W.R.E. 123
 1002 KINCAID RD./P.O. BOX 16
 WILLIAMS, OREGON 97544
 PH. (541) 846-6845

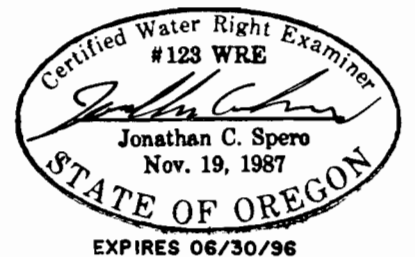

EXPIRES 06/30/96