




MAP C
ORIGINAL

T. 4N., R.27E., W.M.


HANSELL BROTHERS INC. TRANSFER MAP FOR PERMIT G-1671 TRANSFERRING
180 GPM OF HOG RAISING TO PRIMARY IRRIGATION

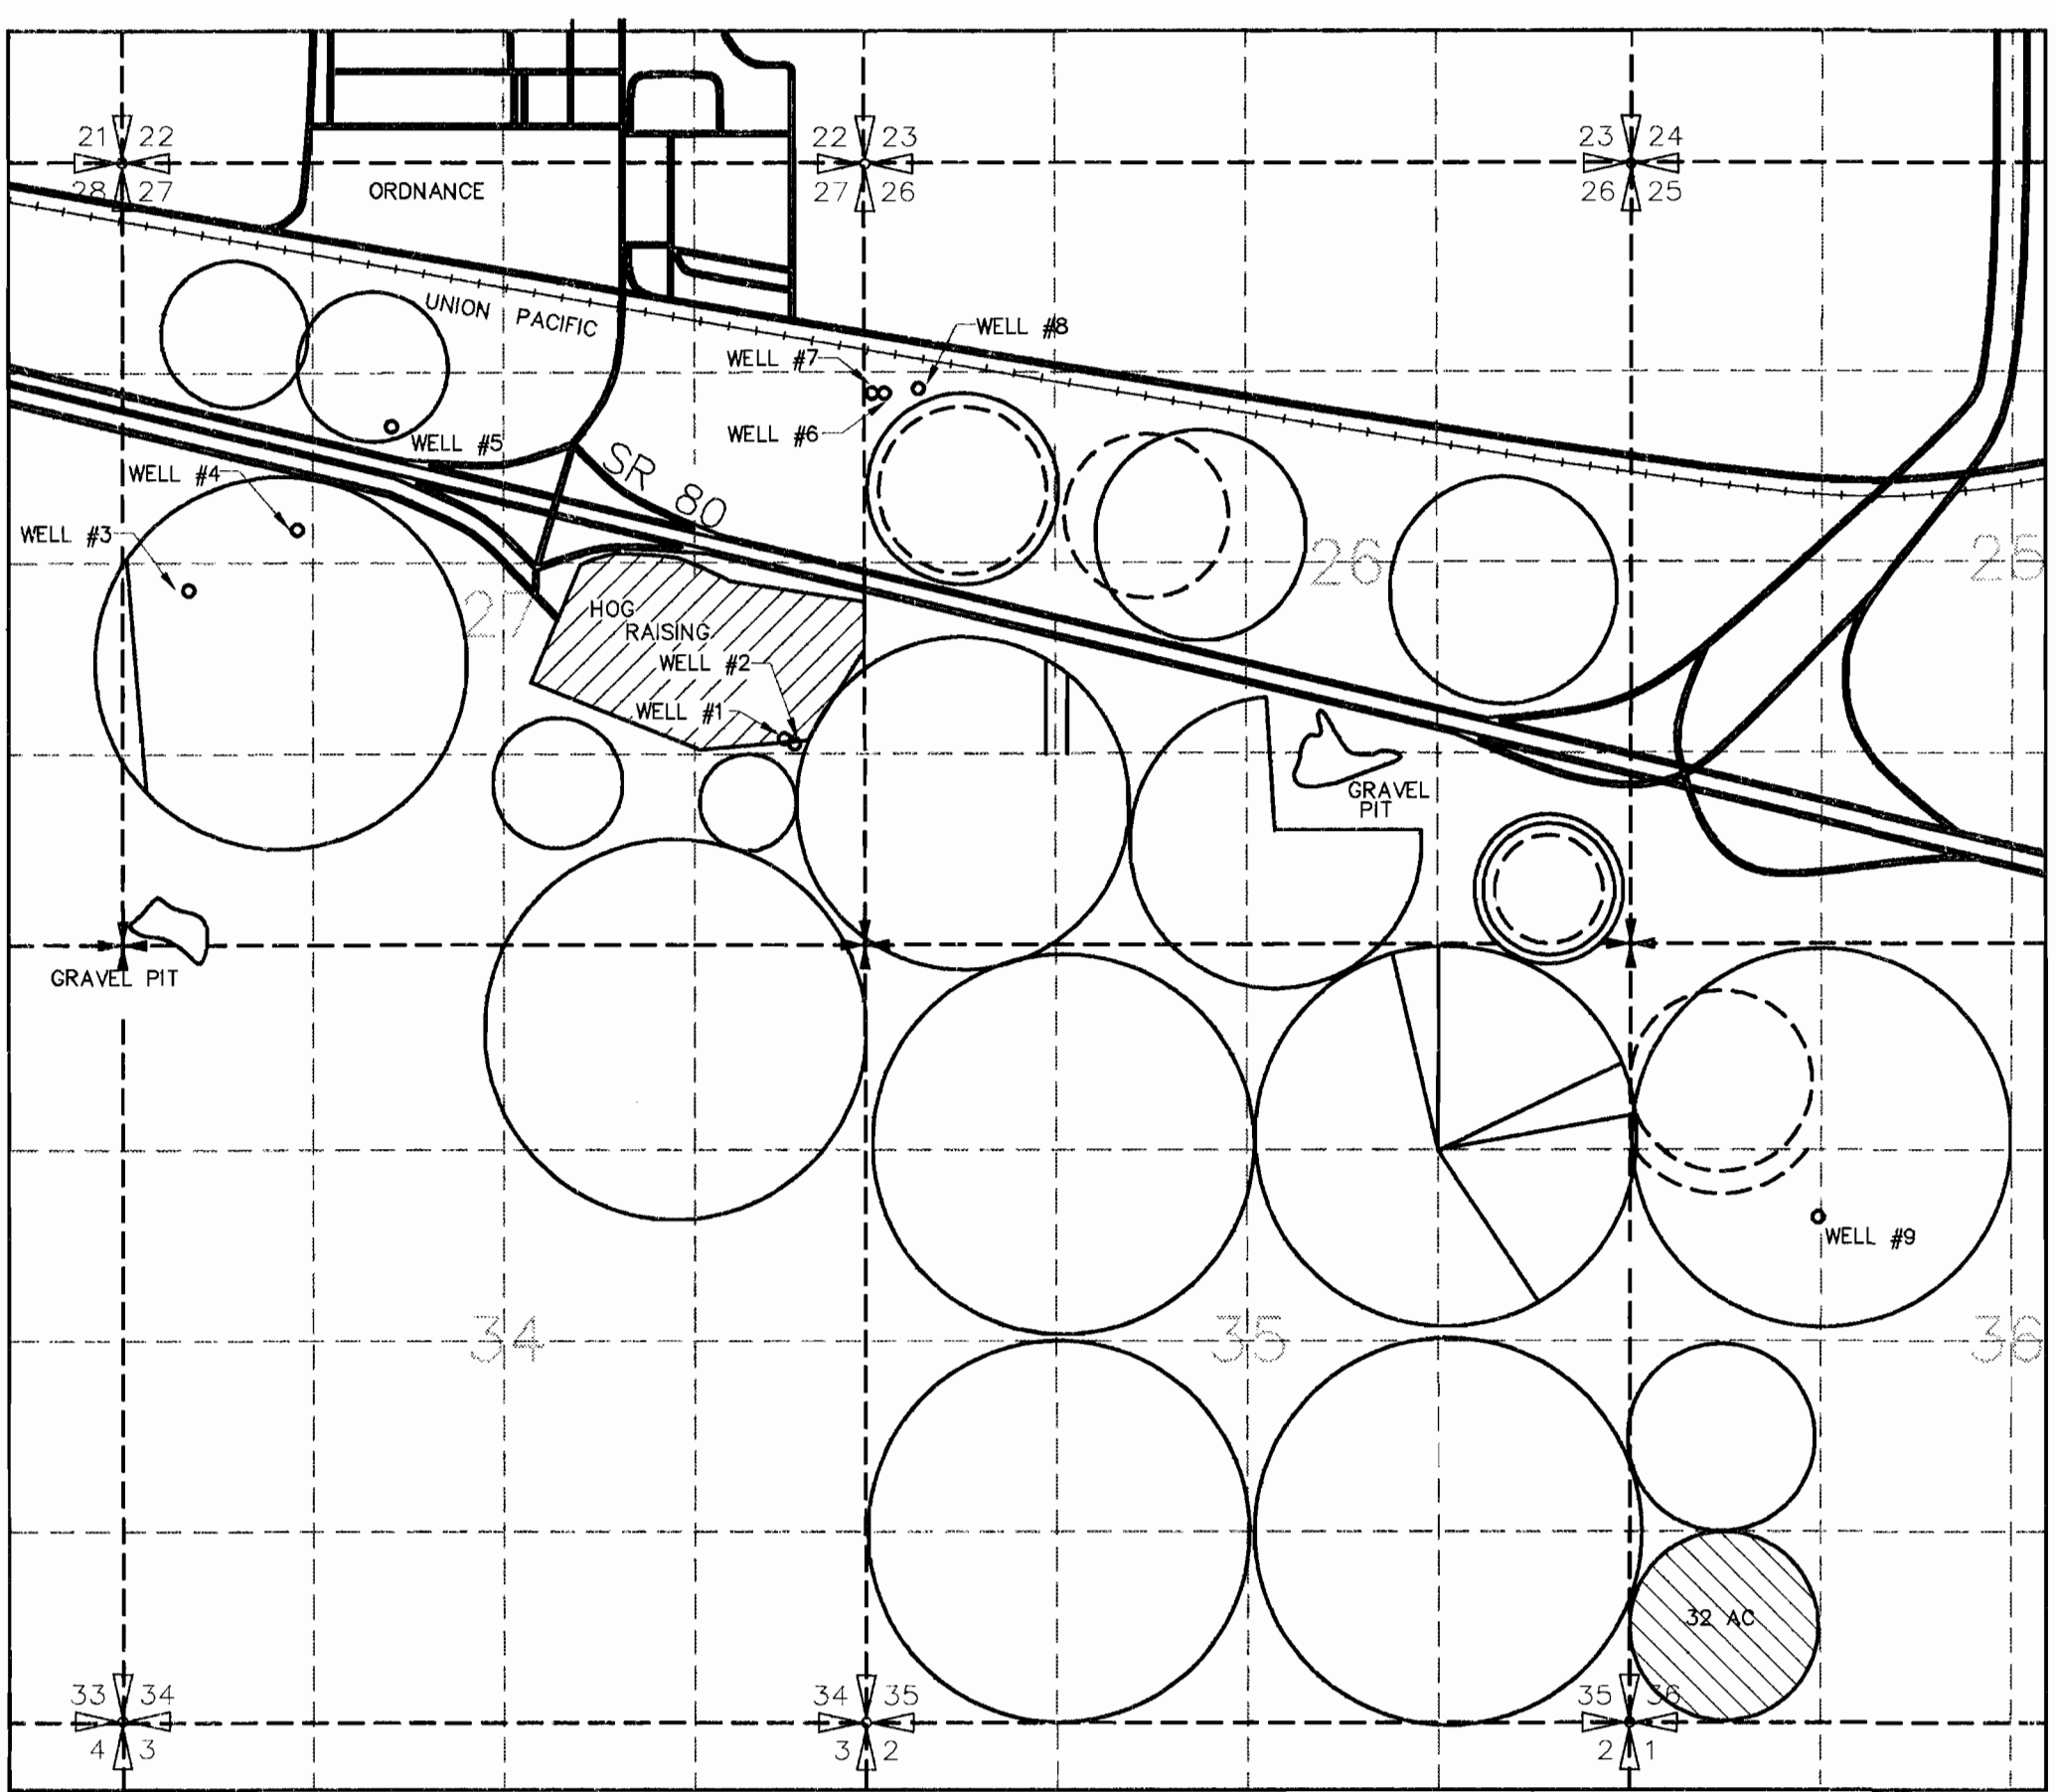


WELL 1 LOCATED 1420'N & 490'W FROM SE COR. SEC.27 BEING WITHIN NE¹/₄SE¹/₄

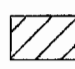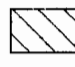-  FROM PERMIT NO. G-1671
-  TO PRIMARY IRRIGATION

Dale L. Vondra
10/23/75

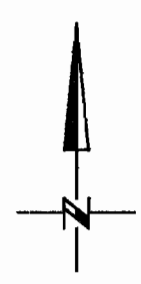

T 7497

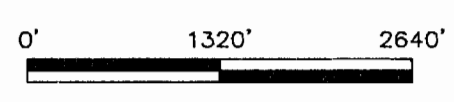

NOTE: THE PURPOSE OF THIS MAP IS TO IDENTIFY THE APPROXIMATE LOCATION OF THE WATER RIGHT. IT IS NOT INTENDED TO PROVIDE INFORMATION RELATIVE TO THE LOCATION OF PROPERTY OWNERSHIP BOUNDARY LINES.