




FEB 24 1967
 U.S. DEPARTMENT OF AGRICULTURE
 BUREAU OF LAND MANAGEMENT

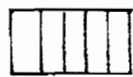

Sec. 2
 T. 5N. R. 35E. W.M.

 Transfer To

 Transfer From
 Remaining acres

T.L. Map 5N 35 02
 T.L. # 300

T.L. Map 5N 35 02BA
 T.L. # 705

4.0 acres

4.0 acres

Baker


Brumbach


COPY

MAP 1

1" = 400'

Alternate Acreage Petition

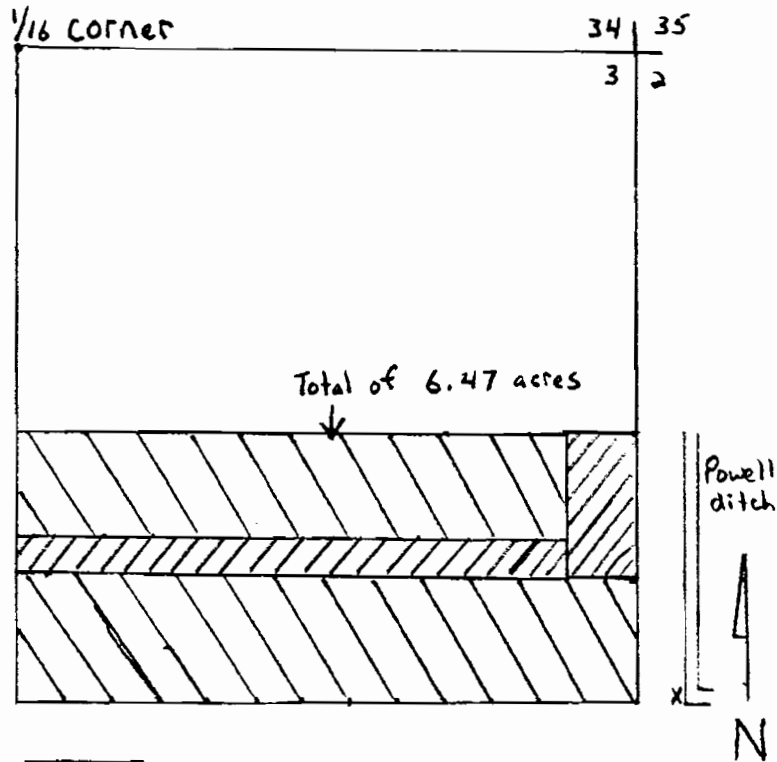

 Transfer From


Sec. 3 T. 5N. R35 E.W.M.

T.L. Map 5N 35 03A

T.L # 1300

6.47 acres

Sams

 Remaining Acres


D. Sams


3.0 acres

T.L. Map 6N 35 34D

T.L # 400

Sec 34 T. 6.N R. 35E.W.M.

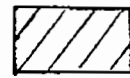 Transfer TO

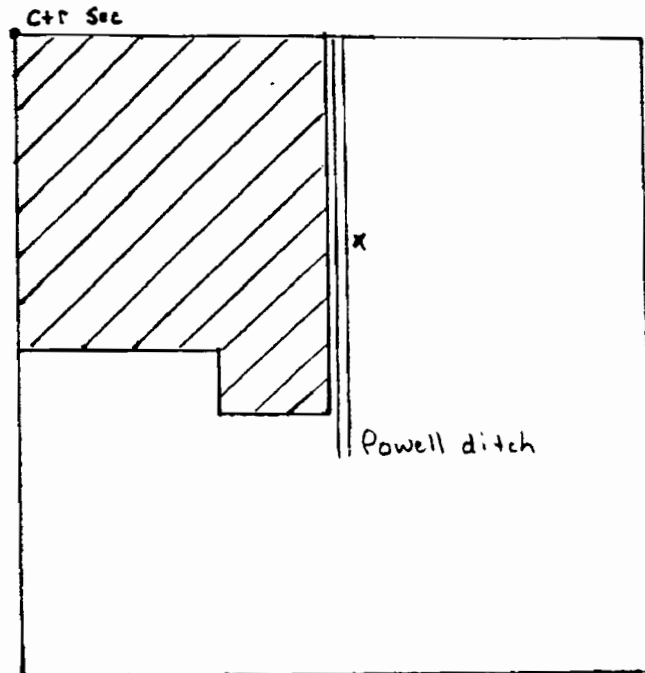

FEB 2 - 1937


WATER RIGHTS
SOLUTION



1" = 400'

MAP 2

Alternate Acreage Petition

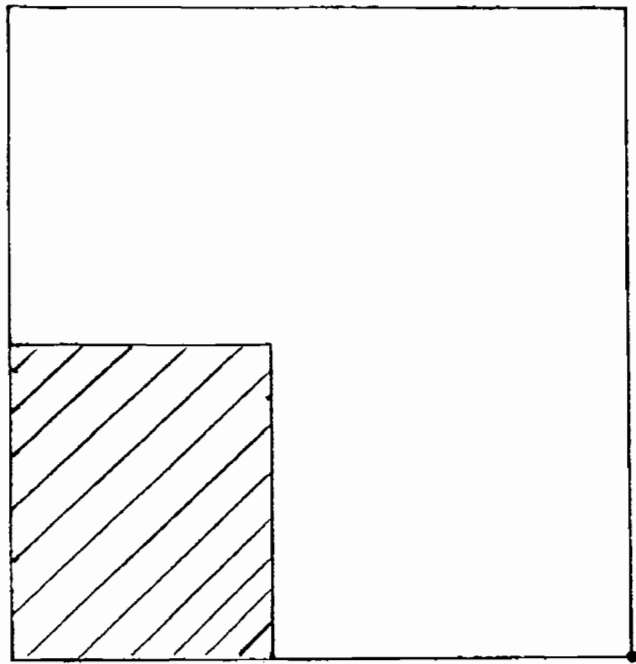

Powell/Pleasantview 1/4 Corner



Transfer To

Bulge X



Sec. 34 T.6N. R.35E.W.M.

T.L. Map 6N 35 34A

T.L. # 1501

1 acre

Waliser

1" = 400'

RECORDED

Bigler

FEB 24 1997


2.47 acres

WATER RIGHTS
SALMON CREEK

T.L. Map 6N 35 34C


T.L. # 1890

Sec. 34 T.6N. R.35E.W.M.

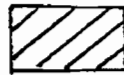

Transfer TO

COPY

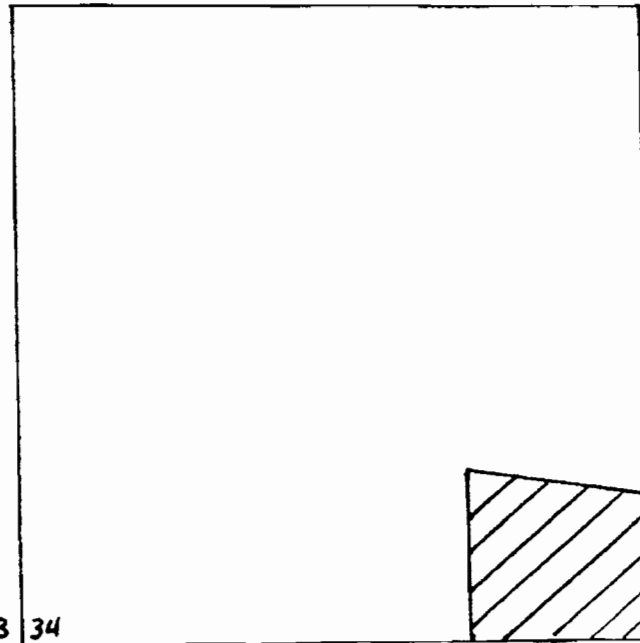


33 34
4 3

Finis/Milton/Powell

MAP 2A

Alternate Acreage Petition

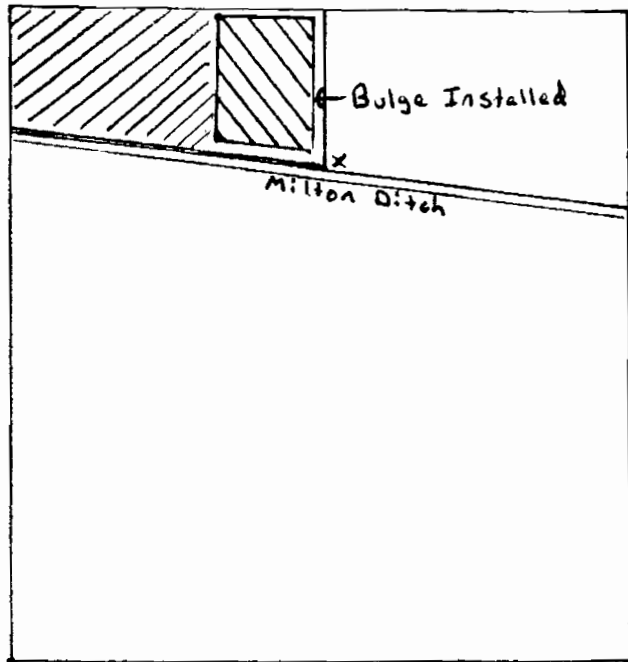

Cntr Sec.



Transfer From



Remaining Acres

Sec. 3 T.5N. R.35E.W.M.

T.L. map 5N 35 03A

T.L. # 1700

1 acre

Waliser

1" = 400'




Wilmont
1 acre

T.L. map 6N 35 33D
T.L. # 1000

Sec. 33 T.6N. 35E.W.M.



Transfer TO

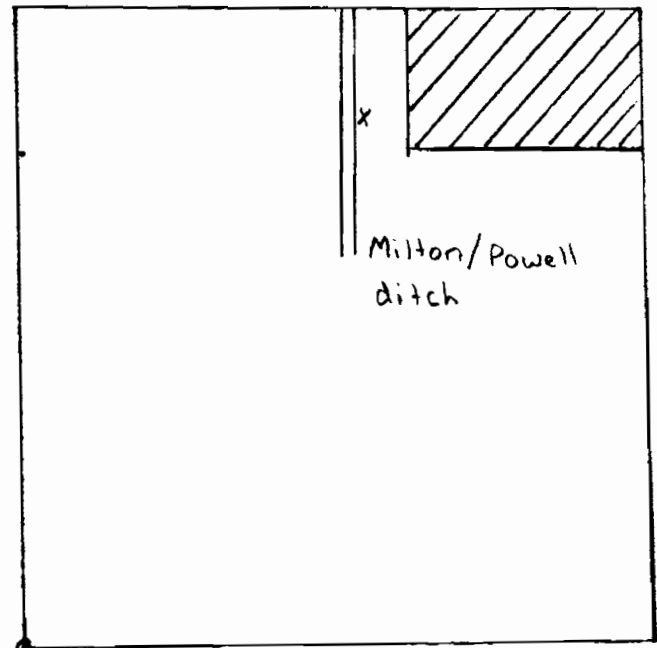

1/4 corner

STATE OF CALIFORNIA


FEB 24 1997


WATER RIGHTS DIVISION
SALFORD, CALIF.

COPY

MAP 3

Alternate Acreage Petition

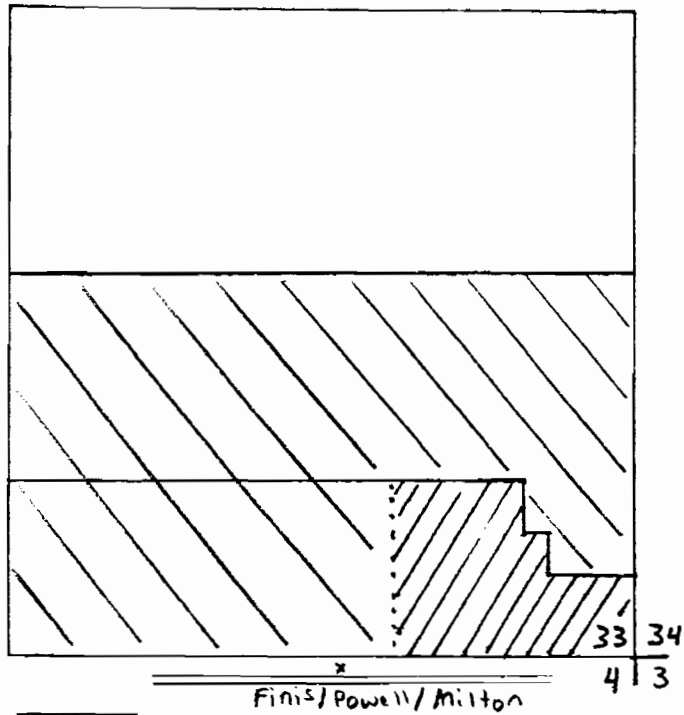

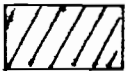 Transfer From


Sec 33 T. 6N 35E.W.M.

T.L. map 6N 35 33D

T.L. # 1301

3 acres

chakos

 Remaining Acres

1" = 400'

FEB 24 1997

Banek


3 acres

T.L. map 5N 35 02BA

T.L. # 200

Sec 2 T. 5N. R35E.W.M

 Transfer TO

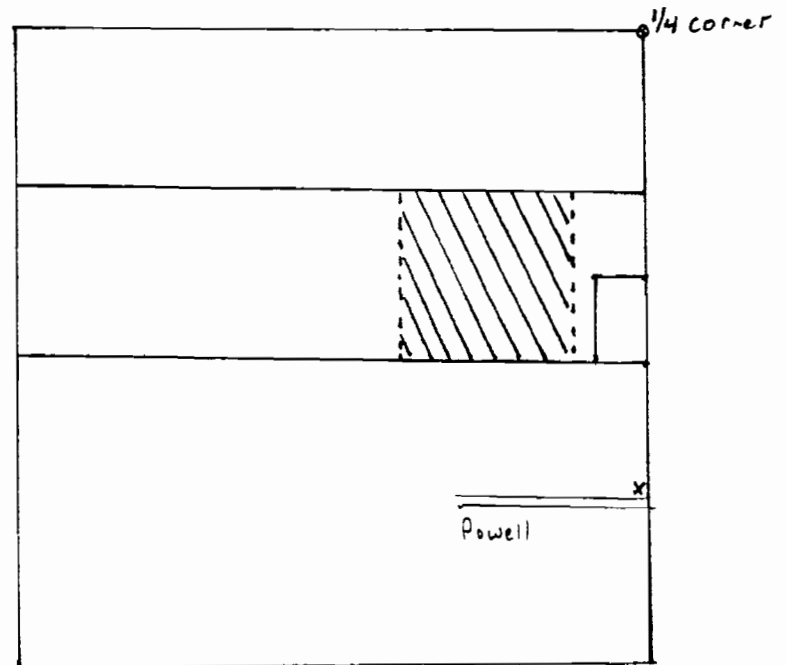

MAP 4

COPY