



**WELL ELEVATION DATA**

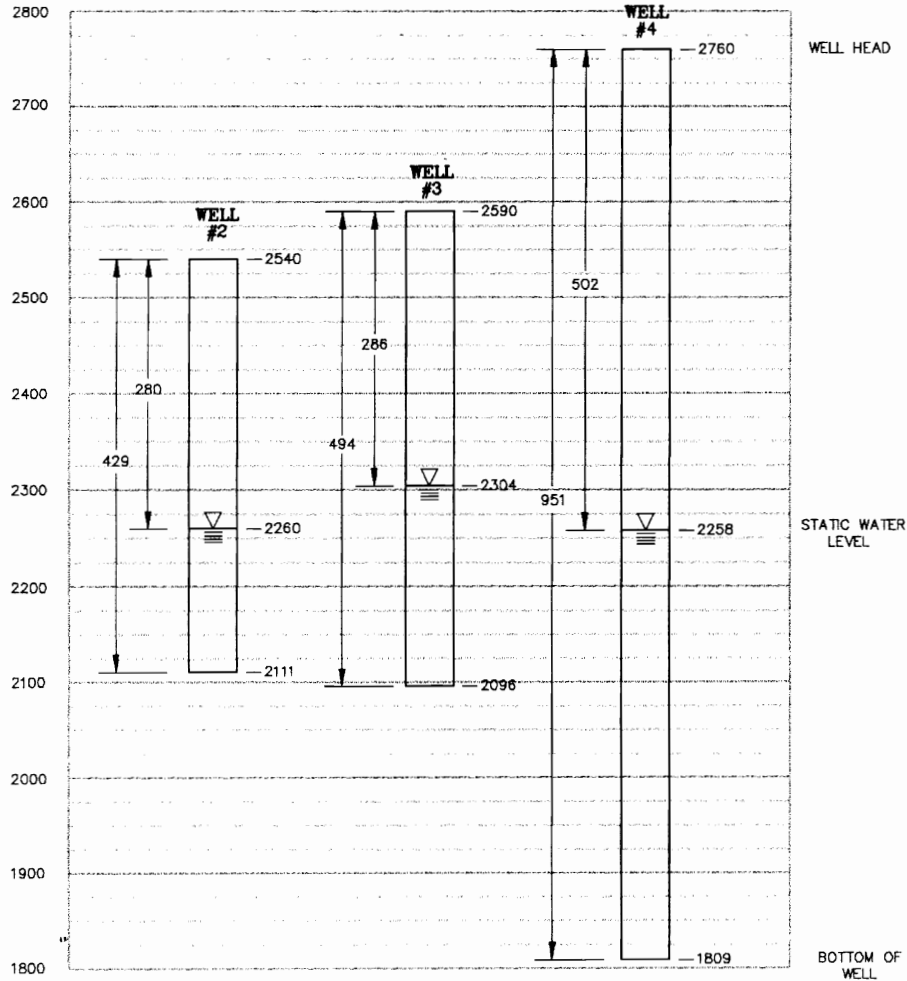

DATUM: NGVD (1929)  
 SOURCE OF DATA: USGS  
 TOPOGRAPHIC MAP AND  
 OHD SANITARY SURVEY  
 REPORT FOR CRRW (SEPT.  
 19, 1995)

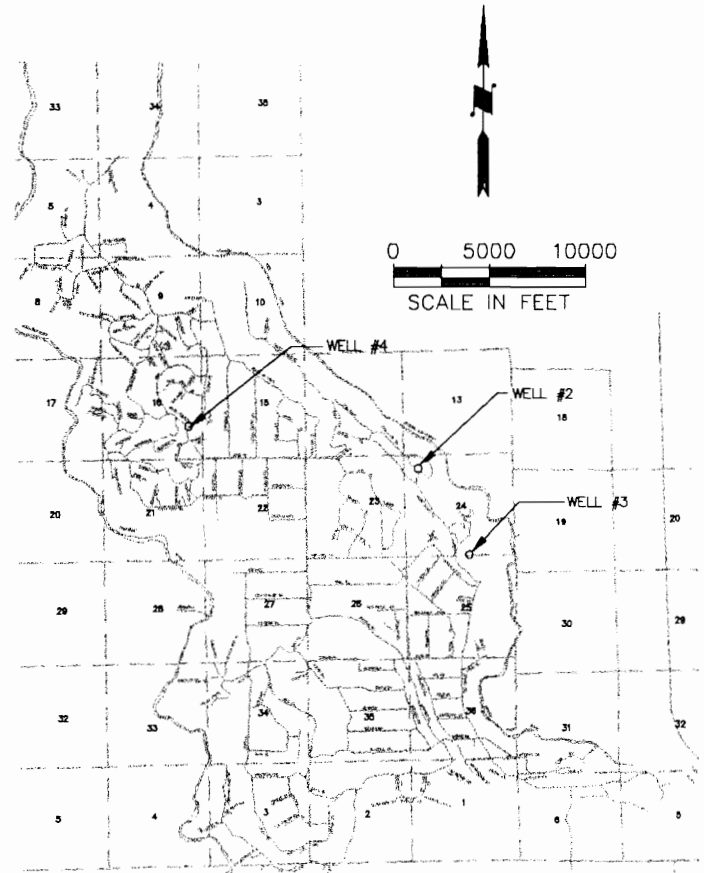

**LEGEND**

○ WELL

**RECEIVED**

AUG 13 1997

WATER RESOURCES DEPT.  
 SALEM, OREGON

EXHIBIT A  
 CROOKED RIVER RANCH  
 WATER COMPANY  
 RELATIONSHIP OF WELLS  
 #2, #3, #4