



SECTIONS 1 & 6 T36S, R1 & 2W, WM

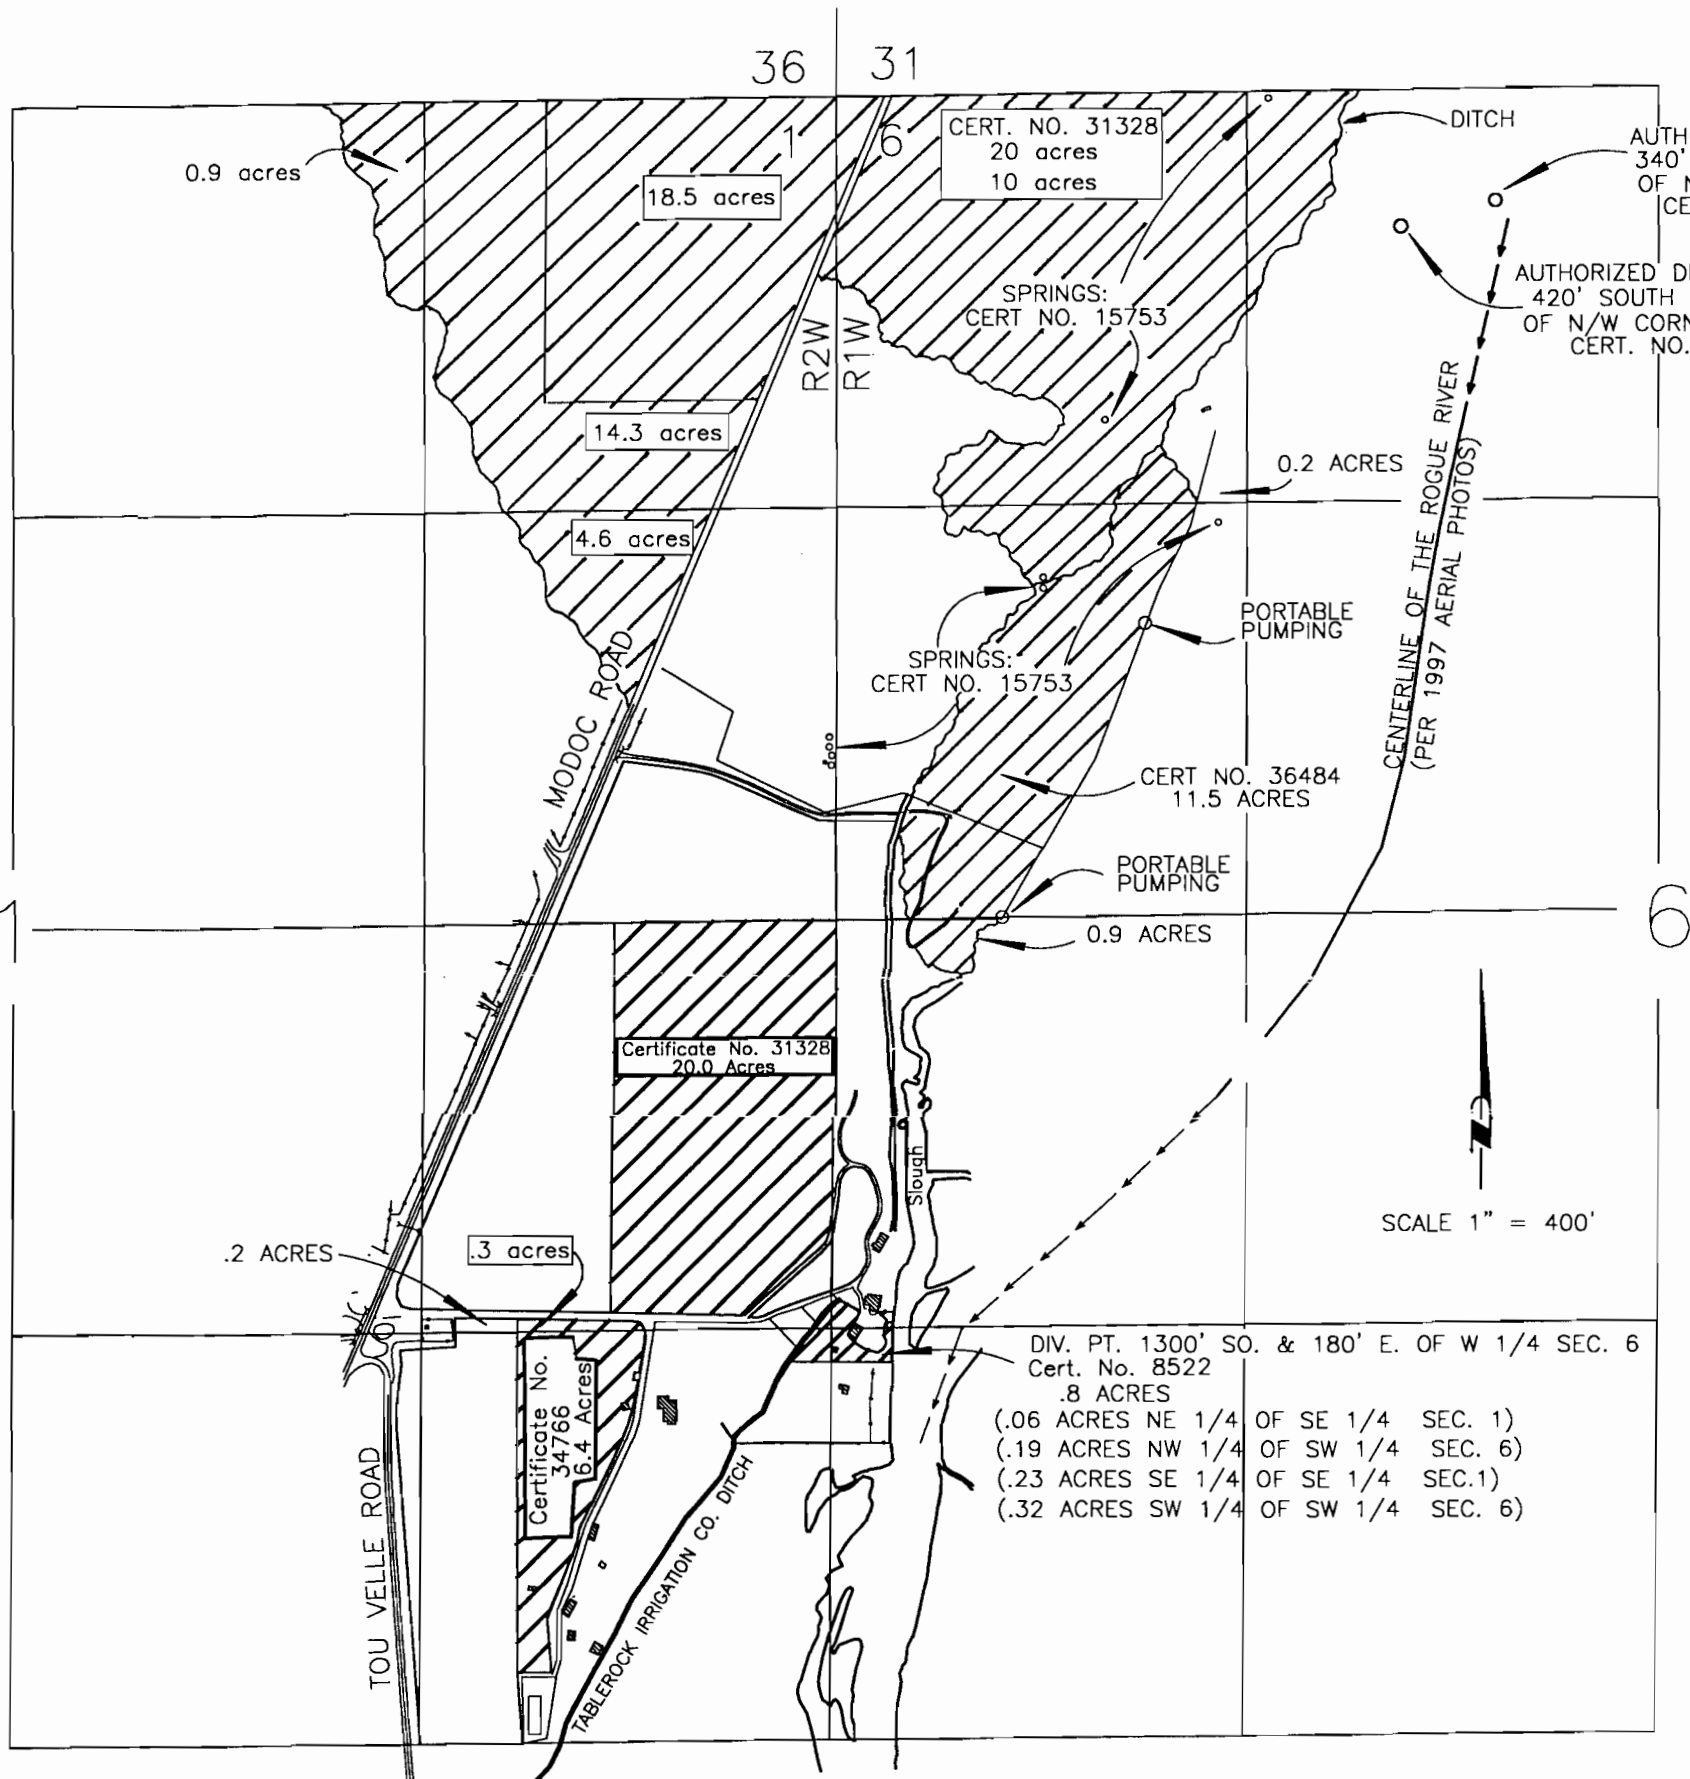

CURRENT CERTIFICATION

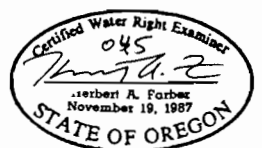

FARBER SURVEYING
P.O. BOX 5286
CENTRAL POINT, OR 97502

RECEIVED

APR 10 1999

RESOURCES DEPT.
ALEX. OREGON

T-8218