


L&L FARMS
T. 3N. & 2N, R. 28E.W.M.
2000 SEASON
TEMPORARY TRANSFER MAP 1 of 2

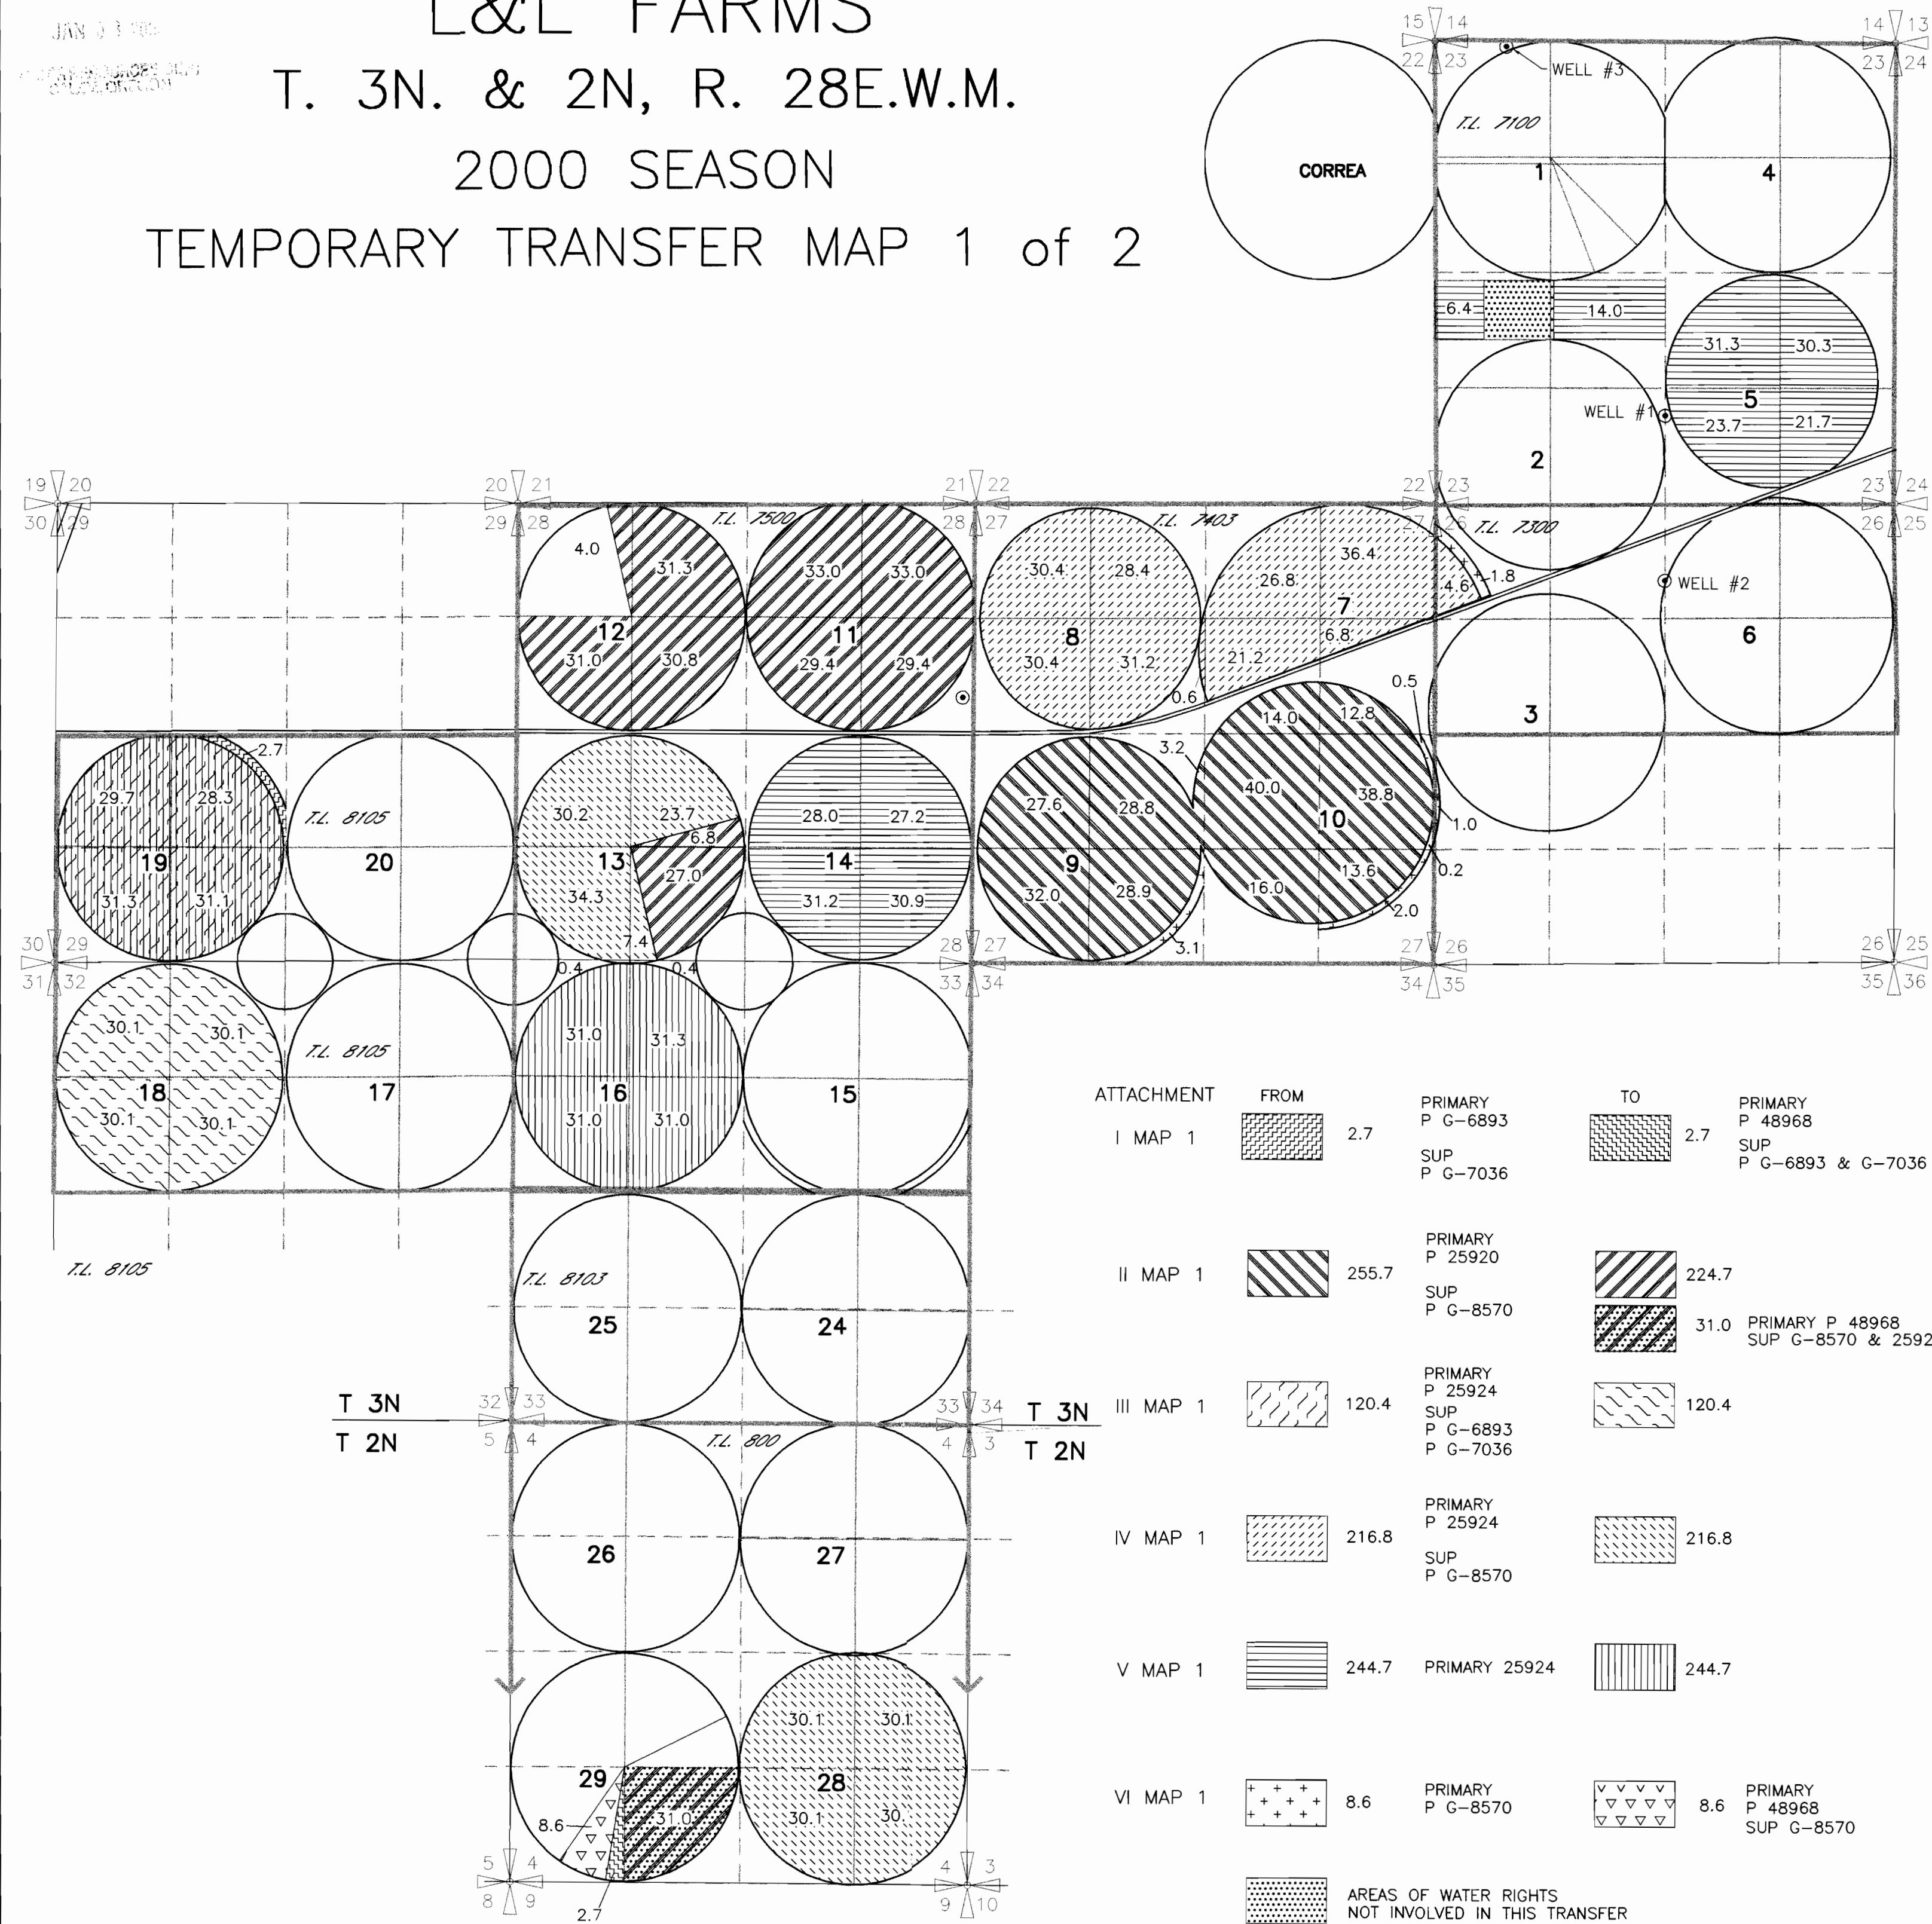


WELL 1 LOCATED 960' N. & 30'E. FROM
THE S. 1/4 CORNER SECTION 23

WELL 2 LOCATED 930' S. FROM THE
N. 1/4 CORNER SECTION 26

WELL 3 LOCATED 60' S. & 820'E. FROM
THE N.W. CORNER SECTION 23

T.3N., R.29E., W.M.

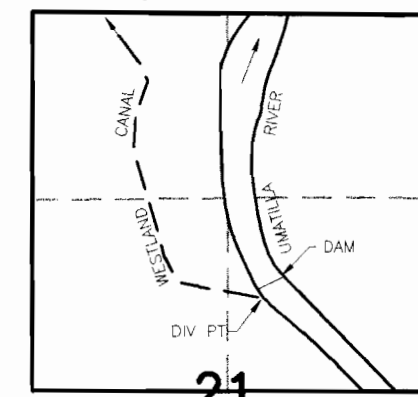


DIV PT LCT N.76°45'56"E. 2913.19' FROM W.1/4 COR. SEC 21

NOTE:
THE PURPOSE OF THIS MAP IS TO IDENTIFY THE APPROXIMATE LOCATION
OF THE WATER RIGHT. IT IS NOT INTENDED TO PROVIDE INFORMATION
RELATIVE TO THE LOCATION OF PROPERTY OWNERSHIP BOUNDARY LINES.

SCM Architects & Engineers
Consultants, Inc. Kennewick, WA 99336

T-8393

L&L FARMS
T. 3N. & 2N, R. 28E.W.M.
2000 SEASON
TEMPORARY TRANSFER MAP 2 of 2

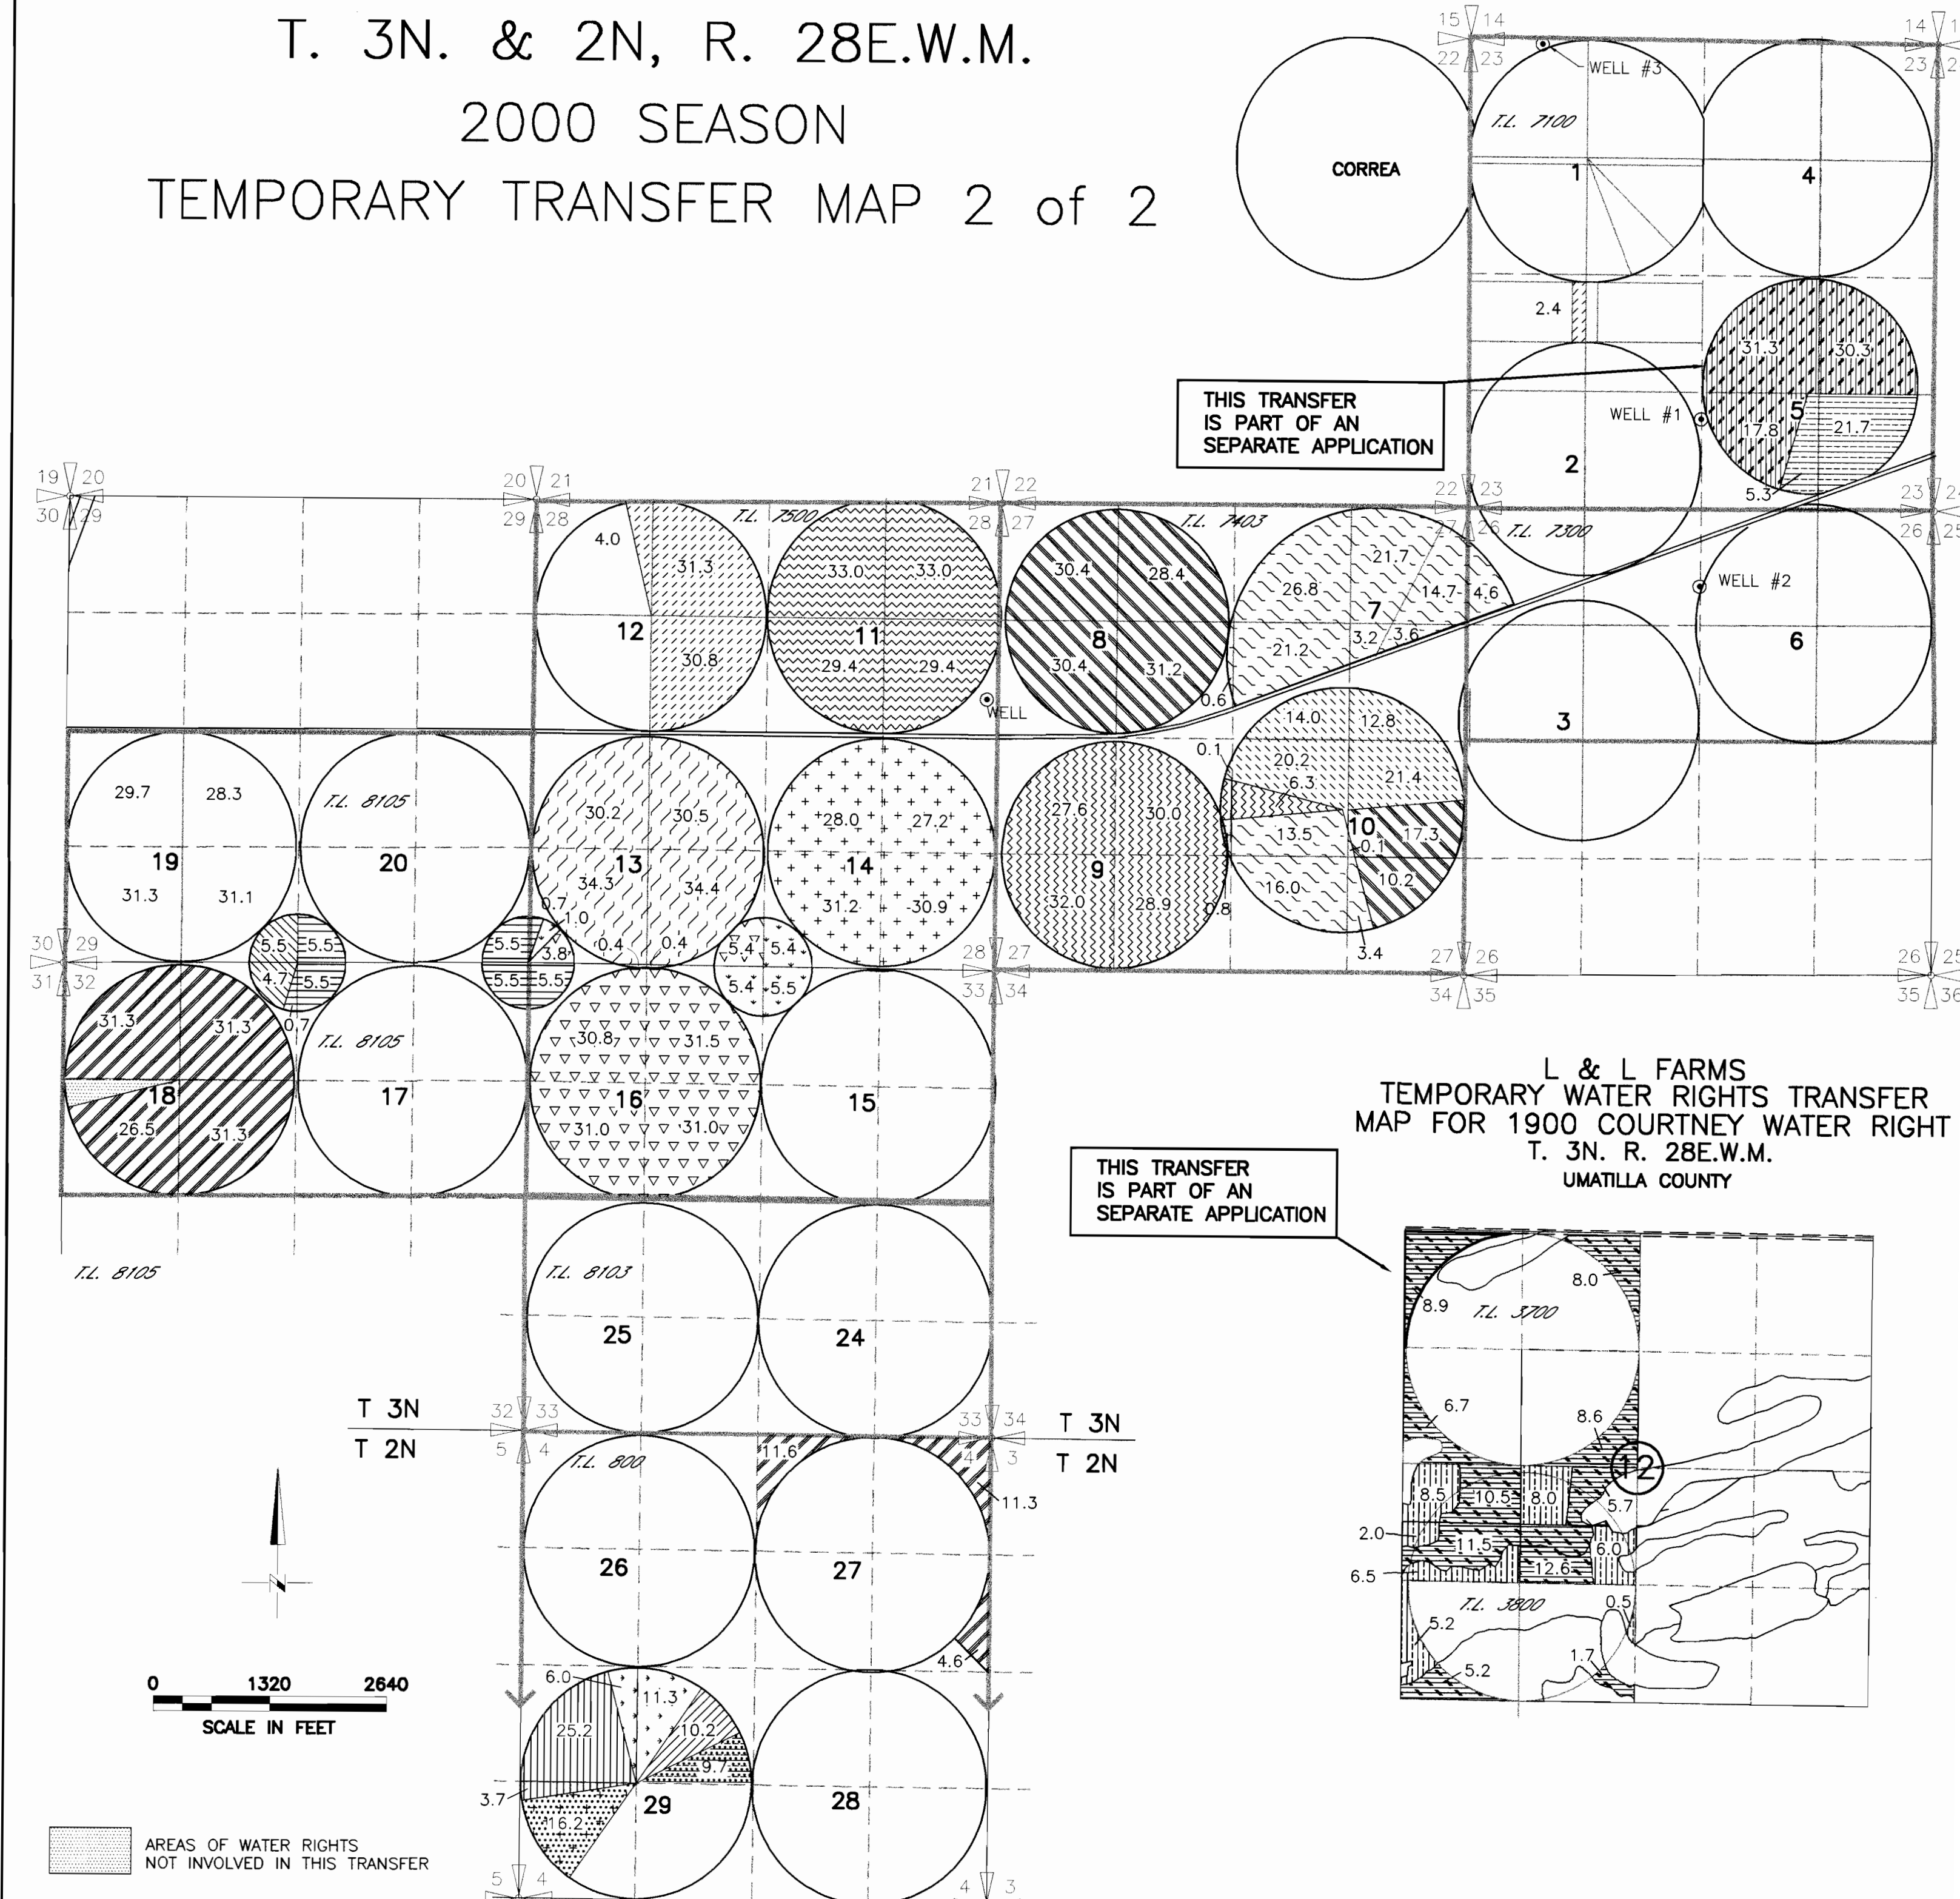

ATTACHMENT FROM TO
I MAP2 10.2 PRIMARY P 25924 SUP P G-6893 P G-7036 10.2 PRIMARY P 48968 SUP P G-6893 P G-7036 P 25924

II MAP2 28.9 PRIMARY P 25924 SUP P G-6893 28.9 PRIMARY P 48968 SUP P 25924 P G-6893

III MAP2 124.8 PRIMARY P 25924 SUP P G-4048 124.8 PRIMARY P 25924 SUP P G-4048

IV MAP2 147.9 PRIMARY P 48968 147.9 PRIMARY P 48968

V MAP2 130.2 PRIMARY P 25924 130.2 PRIMARY P 25924

VI MAP2 36.7 PRIMARY 1900 JAN 9 COURTNEY 36.7 PRIMARY 1900 JAN 9 COURTNEY

VII MAP2 79.4 PRIMARY 1900 COURTNEY 79.4 PRIMARY 1900 COURTNEY

VIII MAP2 17.3 PRIMARY P 25924 SUP P G-7036 17.3 PRIMARY P 25924 SUP P G-7036

IX MAP2 133.5 PRIMARY P 25924 SUP P G-6936 133.5 PRIMARY P 25924 SUP P G-6936

X MAP2 68.5 PRIMARY P 25924 68.5 PRIMARY P 25924

XI MAP2 117.3 PRIMARY P 48968 SUP P 25924 P G-7036 117.3 PRIMARY P 48968 SUP P 25924 P G-7036

XII MAP2 16.2 PRIMARY P 48968 SUP P 25924 P G-6936 16.2 PRIMARY P 48968 SUP P 25924 P G-6936

NOTE:
THE PURPOSE OF THIS MAP IS TO IDENTIFY THE APPROXIMATE LOCATION
OF THE WATER RIGHT. IT IS NOT INTENDED TO PROVIDE INFORMATION
RELATIVE TO THE LOCATION OF PROPERTY OWNERSHIP BOUNDARY LINES.

SCM Architects & Engineers
Consultants, Inc. Kennewick, WA 99336

12/30/99
3522.005
352200TT.DWG