


TRANSFER APPLICATION MAP
IN THE NAME OF TRI - CITY WATER DISTRICT
 PERMIT 24600 CERTIFICATE 76021

THE PURPOSE OF THIS TRANSFER IS TO TRANSFER THE REMAINING MATTHEWS WATER RIGHT OF RECORD TO THE TRI - CITY WATER DISTRICT FOR QUASI MUNICIPAL USE WITHIN THEIR SERVICE AREA.

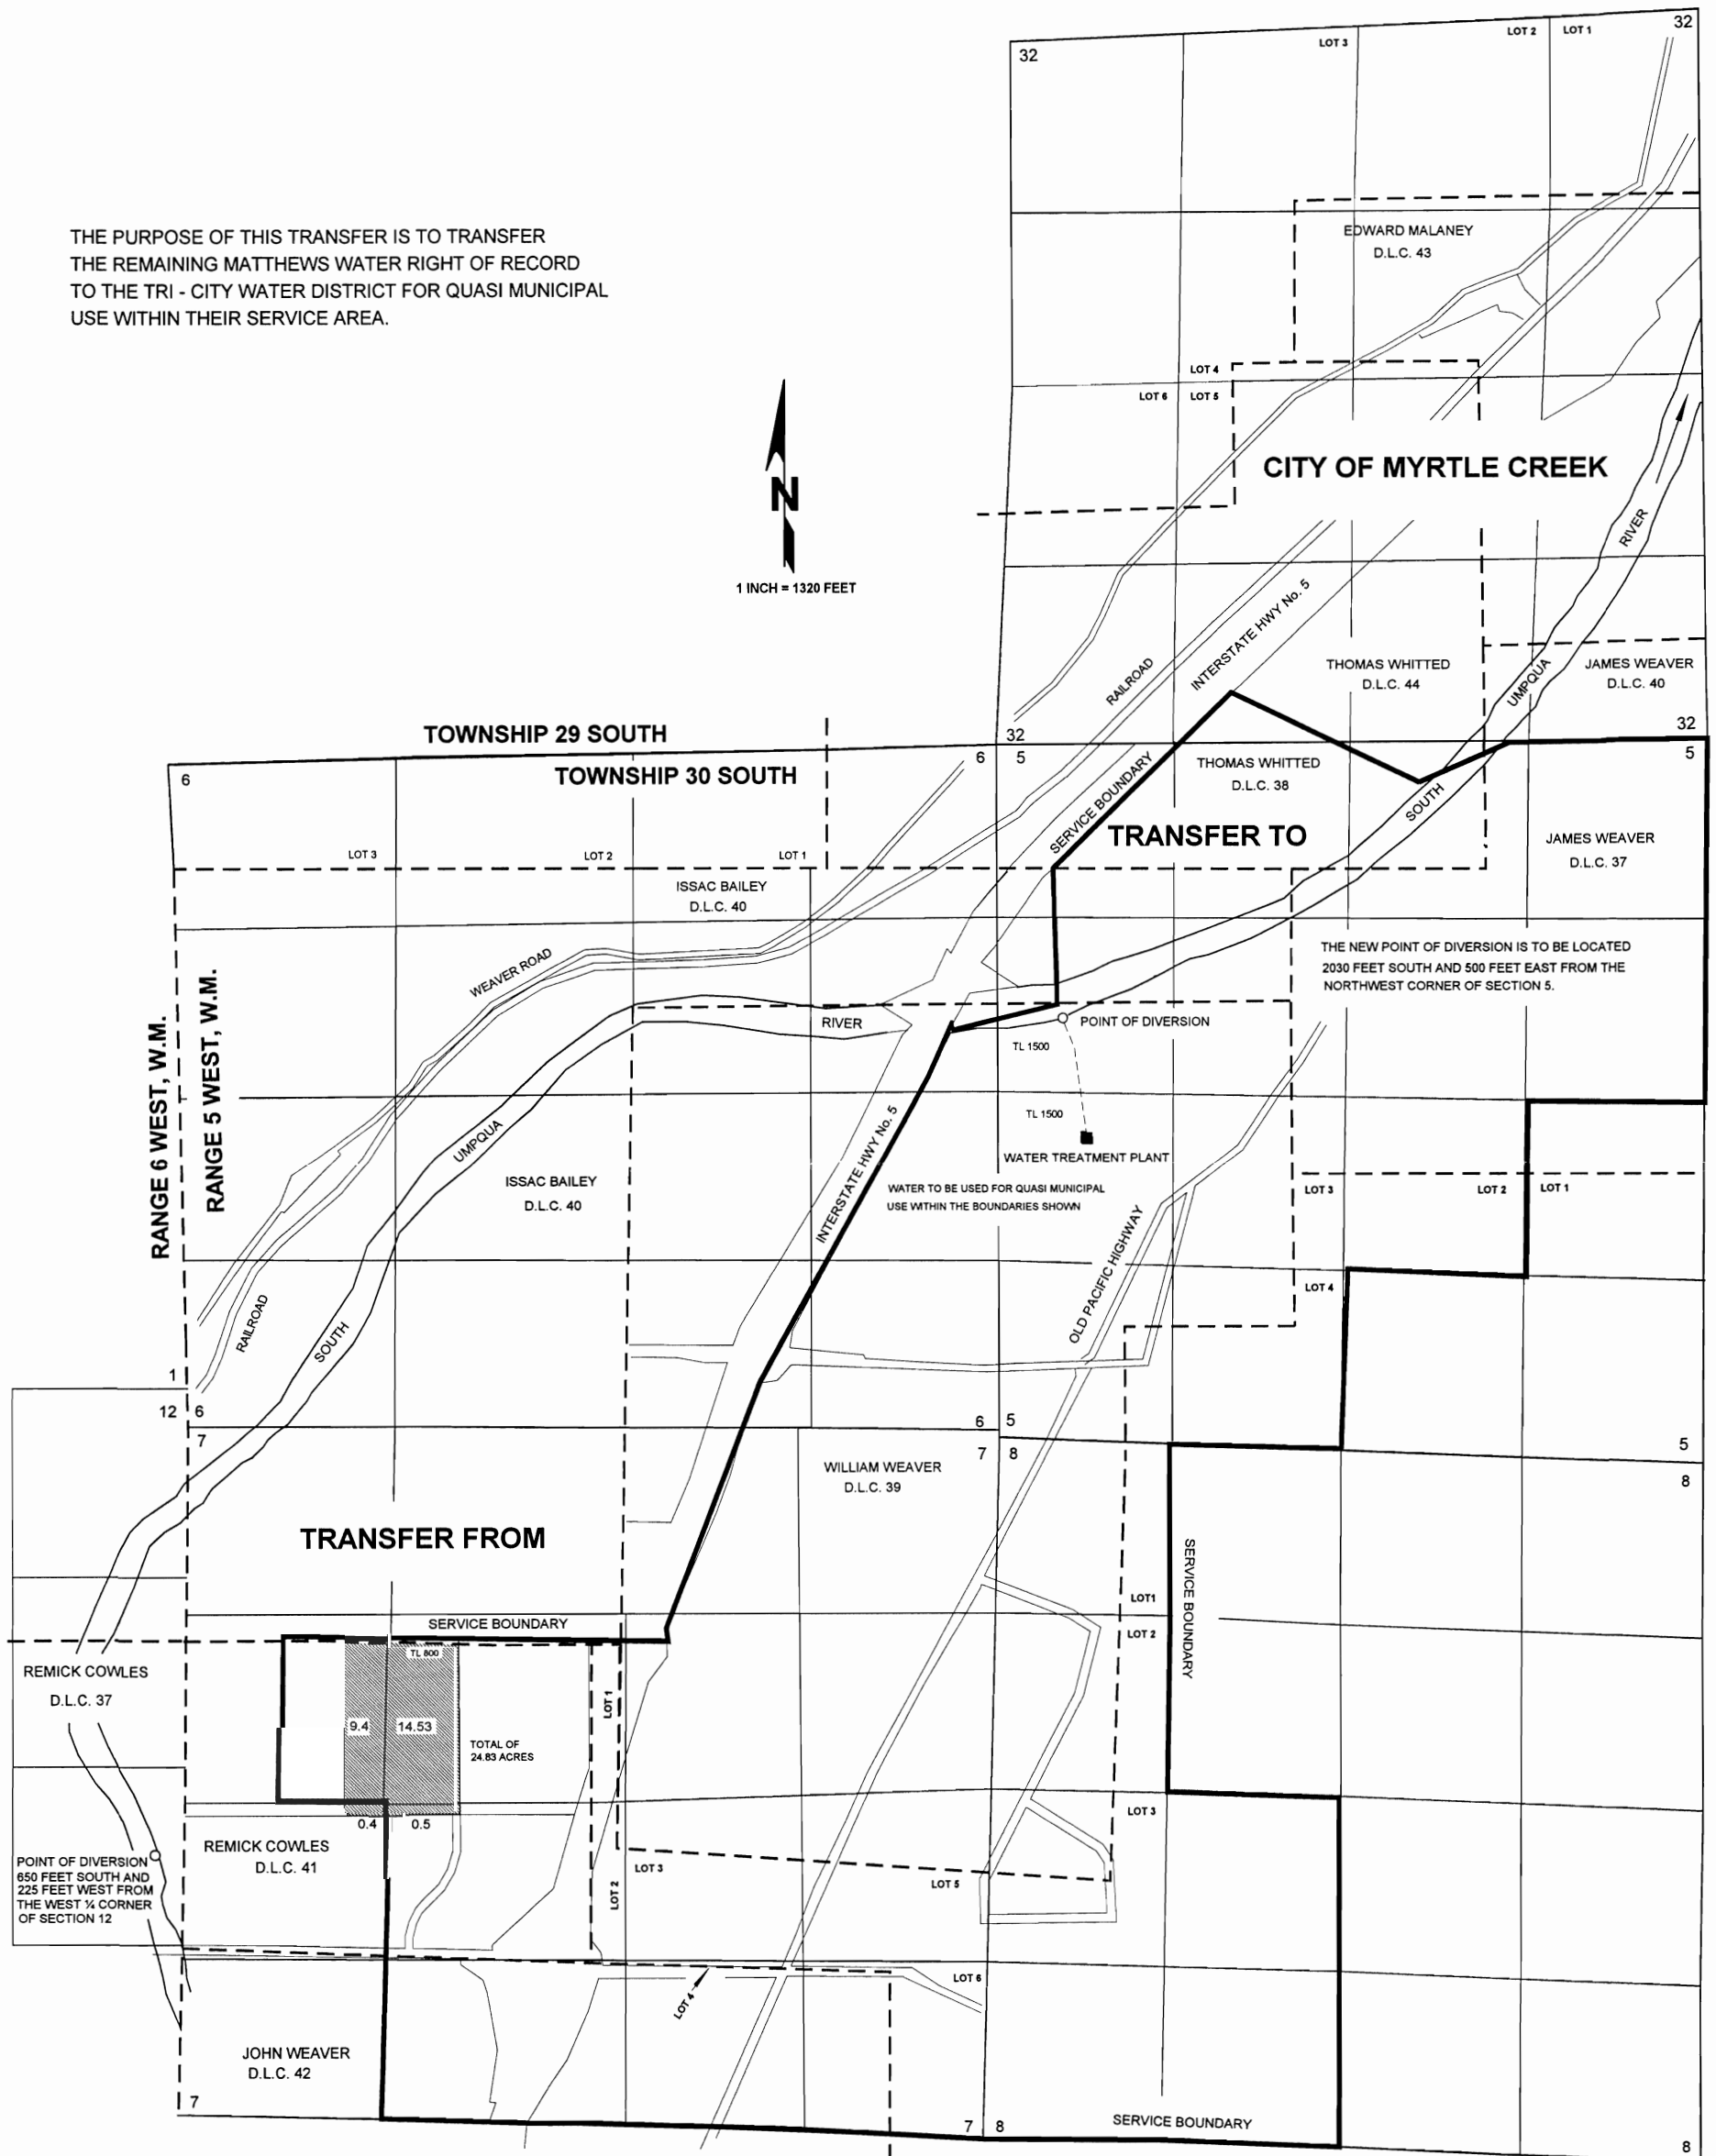


POINT OF DIVERSION
 850 FEET SOUTH AND
 225 FEET WEST FROM
 THE WEST 1/4 CORNER
 OF SECTION 12

THE NEW POINT OF DIVERSION IS TO BE LOCATED
 2030 FEET SOUTH AND 500 FEET EAST FROM THE
 NORTHWEST CORNER OF SECTION 5.

RECEIVED
 SEP 30 2002

WATER RESOURCES DEPT.
 SALEM, OREGON

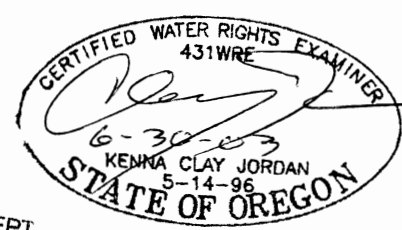

THE PURPOSE OF THIS MAP IS TO IDENTIFY THE LOCATION OF THE WATER RIGHT. IT IS NOT INTENDED TO PROVIDE INFORMATION RELATIVE TO THE LOCATION OF PROPERTY OWNERSHIP BOUNDARY LINES.

T-9264