


SECTIONS 26 & 35, TWP.1 N. RANGE 14 E. W.M.
 WASCO COUNTY, OREGON

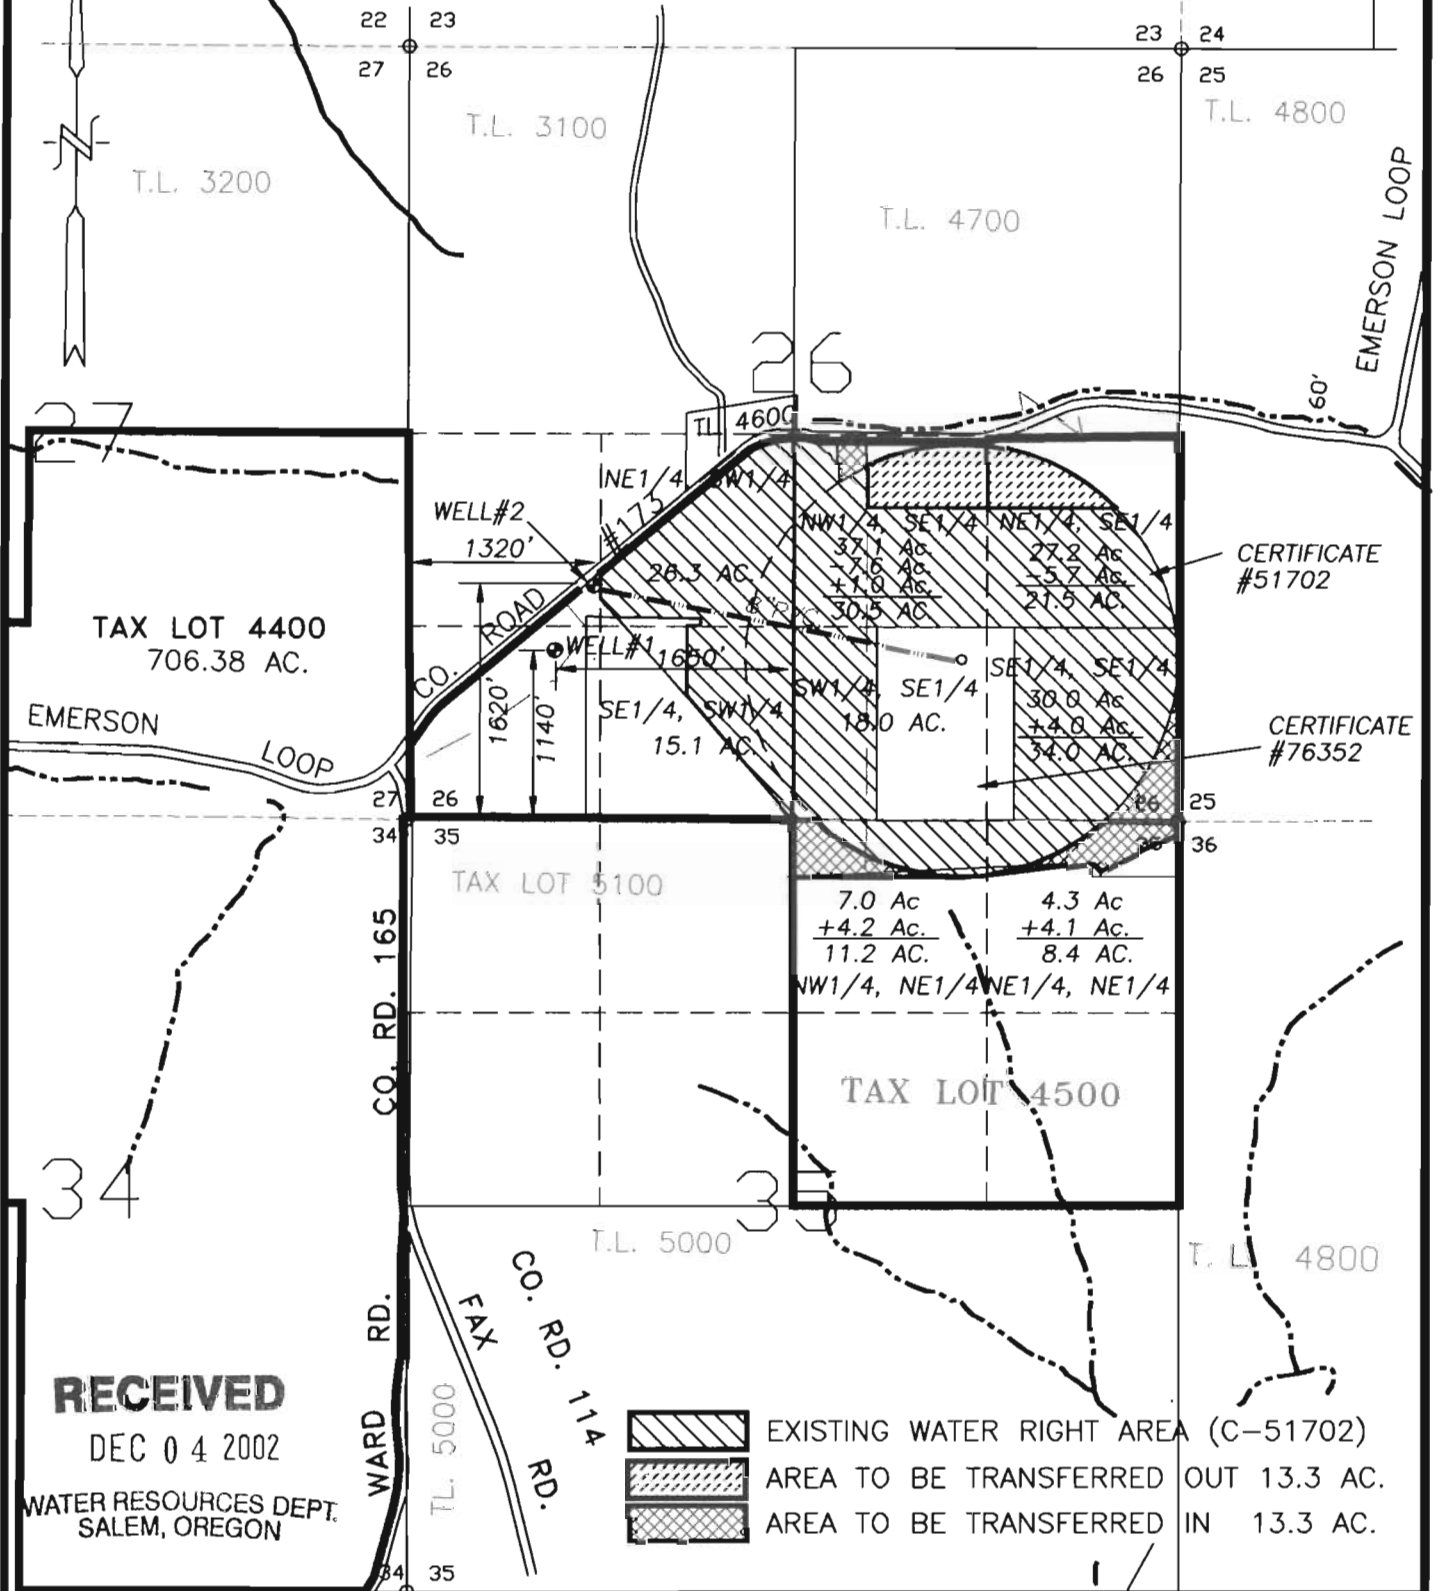

WATER RIGHT TRANSFER MAP

SCALE: 1" = 1320'


APPLICATION No. _____

PERMIT No. G-7258 & T-5192
 CERT. No. 51702.

IN THE NAME OF:
NEAL HARTH

DATE: JULY 9, 2002

BY: TENNESON ENGINEERING CORP.
 409 LINCOLN STREET,
 THE DALLES, OREGON. 97058
 PH. 541-296-9177
 FAX 541-296-6657

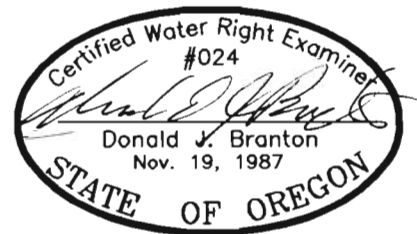

RENEW: 12/31/03

NOTE:

"THIS MAP IDENTIFIES THE LOCATION OF THE WATER RIGHT ONLY AND IS NOT INTENDED TO PROVIDE DIMENSIONS OR LOCATE PROPERTY OWNERSHIP LINES."

W.O. #10412wr

T 9288