

# WATER RIGHT TRANSFER APPLICATION MAP

T 39 S. R.07 W. SECTION 31 W.M.  
 T 39 S. R.08 W. SECTIONS 36 & 35 W.M.  
 JOSEPHINE COUNTY, OREGON

APPLICANT:

T 7970

OREGON WATER TRUST  
 111 S.W. FRONT AVE. SUITE 404  
 PORTLAND, OREGON 97204  
 PH. (503) 226-9055

ON BEHALF OF LAND OWNER:

STANTON M. ARNOLD Jr.  
 P.O. BOX 1251  
 CAVE JUNCTION, OREGON 97523  
 PH. (541) 592-2414

CERTIFICATE No. 30550  
 PRIORITY DATE: 1857

TRANSFER NO. \_\_\_\_\_

RECEIVED

MAR 30 1998

WATER RESOURCES DEPT.  
 SALEM, OREGON


RECEIVED

APR 02 1998

WATER RESOURCES DEPT.  
 SALEM, OREGON



SCALE: 1" = 1320'

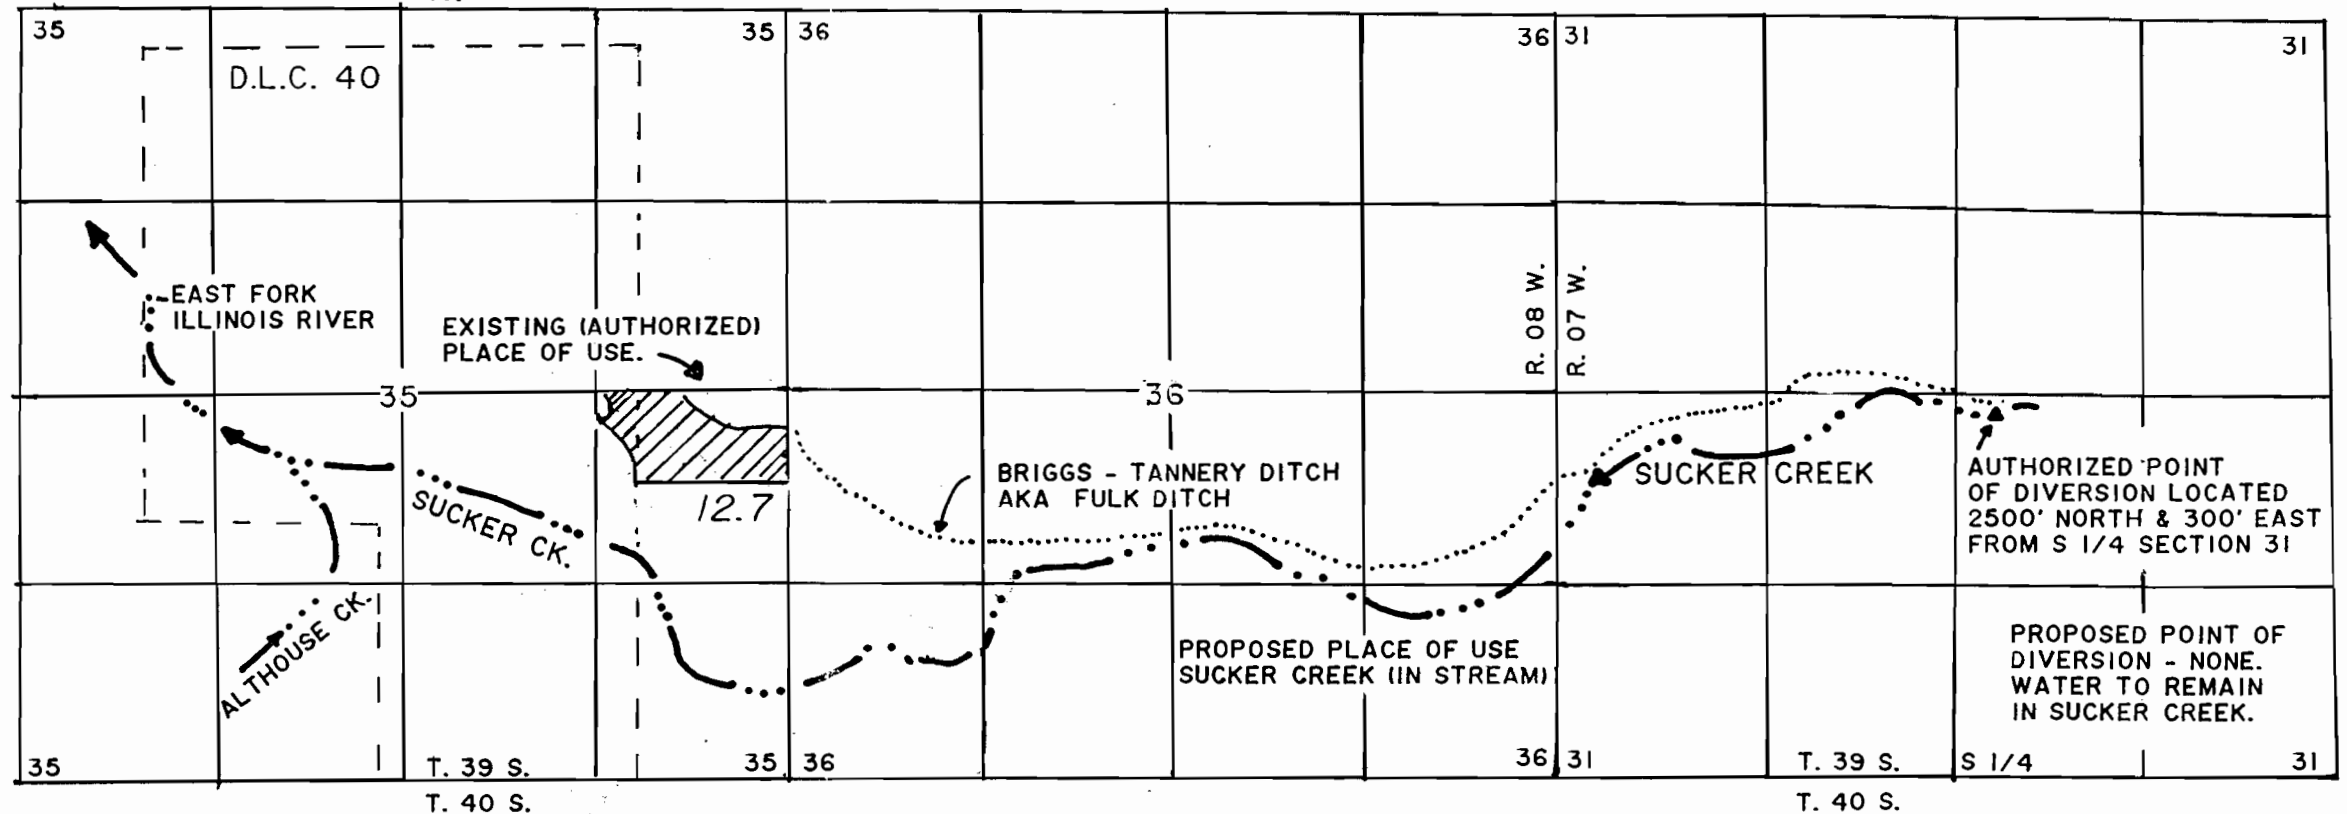

AREA UNDER IRRIGATION:  
 12.7 ACRES, BEING  
 1.4 ACRES WITHIN D.L.C. 40 and  
 11.3 ACRES OUTSIDE OF D.L.C. 40

PREPARED BY:  
 JONATHAN C. SPERO C.W.R.E. 123  
 1002 KINCAID RD./P.O. BOX 16  
 WILLIAMS, OREGON 97544  
 PH. (541) 846-6845



THIS MAP IS FOR THE PURPOSE OF IDENTIFYING THE LOCATION OF THE WATER RIGHT ONLY, AND IS NOT INTENDED TO PROVIDE LEGAL DIMENSIONS OR LOCATIONS OF PROPERTY OWNERSHIP LINES.

MAP PREPARED FEBRUARY 18, 1998