

T. 17S., R. 46E., W.M.

TEMPORARY TRANSFER #  
LARSON SKYLINE FARMS  
APRIL, 2003

"FROM" LANDS

N

1" = 1320'

10

34

147

208

5'

42

23°

11'

96

11

20°

20°

185

395

64

71

196


392

392

71

12

56

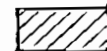

C. 75566



C. 74023

APR 23 2003



APR 23 2003

04/2003 *AKA*


T. 17S., R. 46E., W.M.



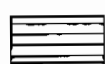
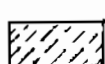

TEMPORARY TRANSFER #  
 LARSON SKYLING FARMS  
 APRIL, 2003  
 "FROM" LANDS

N  
 1" = 1320'

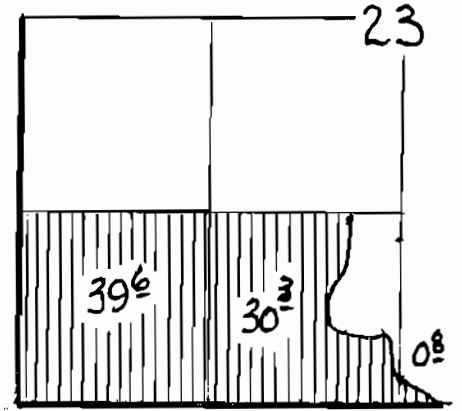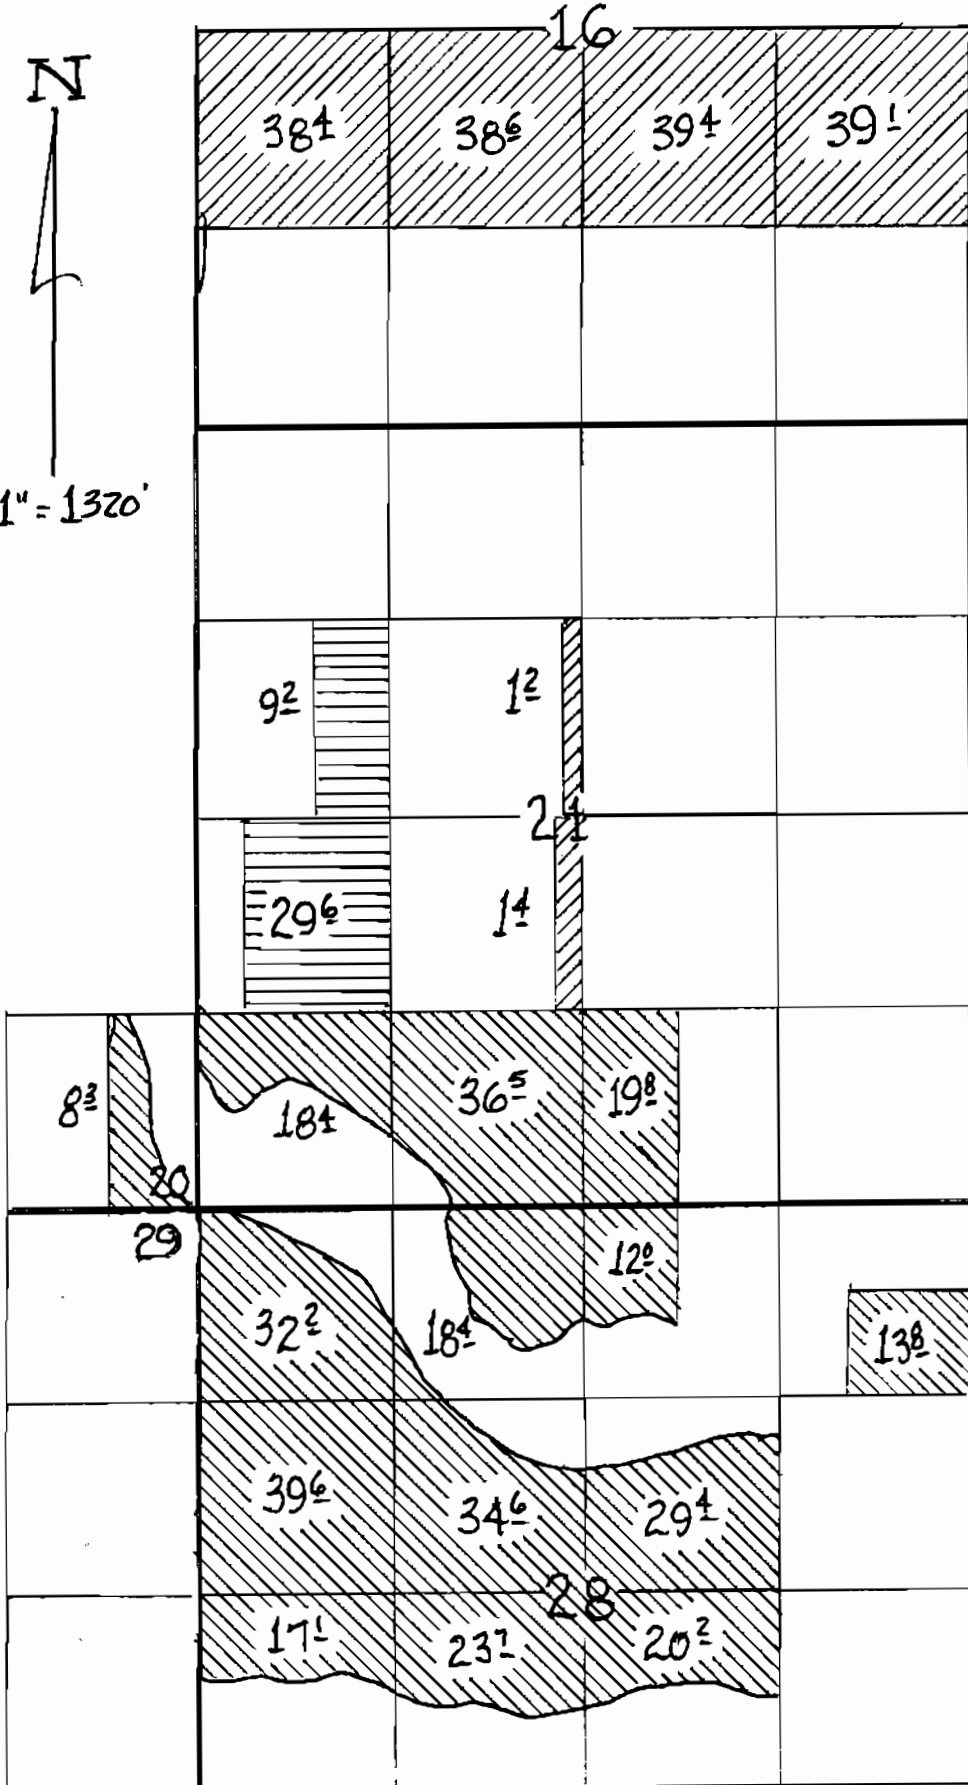

APR 23 2003

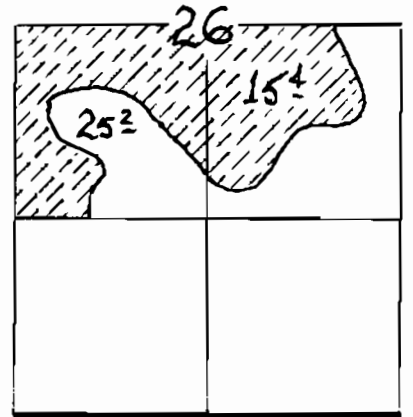

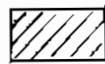-  C. 75566
-  C. 76944
-  C. 74023
-  C. 74021 & 74022
-  C. 76498

pg. 2 of 3  
 04/2003 JAA

