


SECTION 34, TWP.1 N. RANGE 10 E. W.M.
HOOD RIVER COUNTY, OREGON

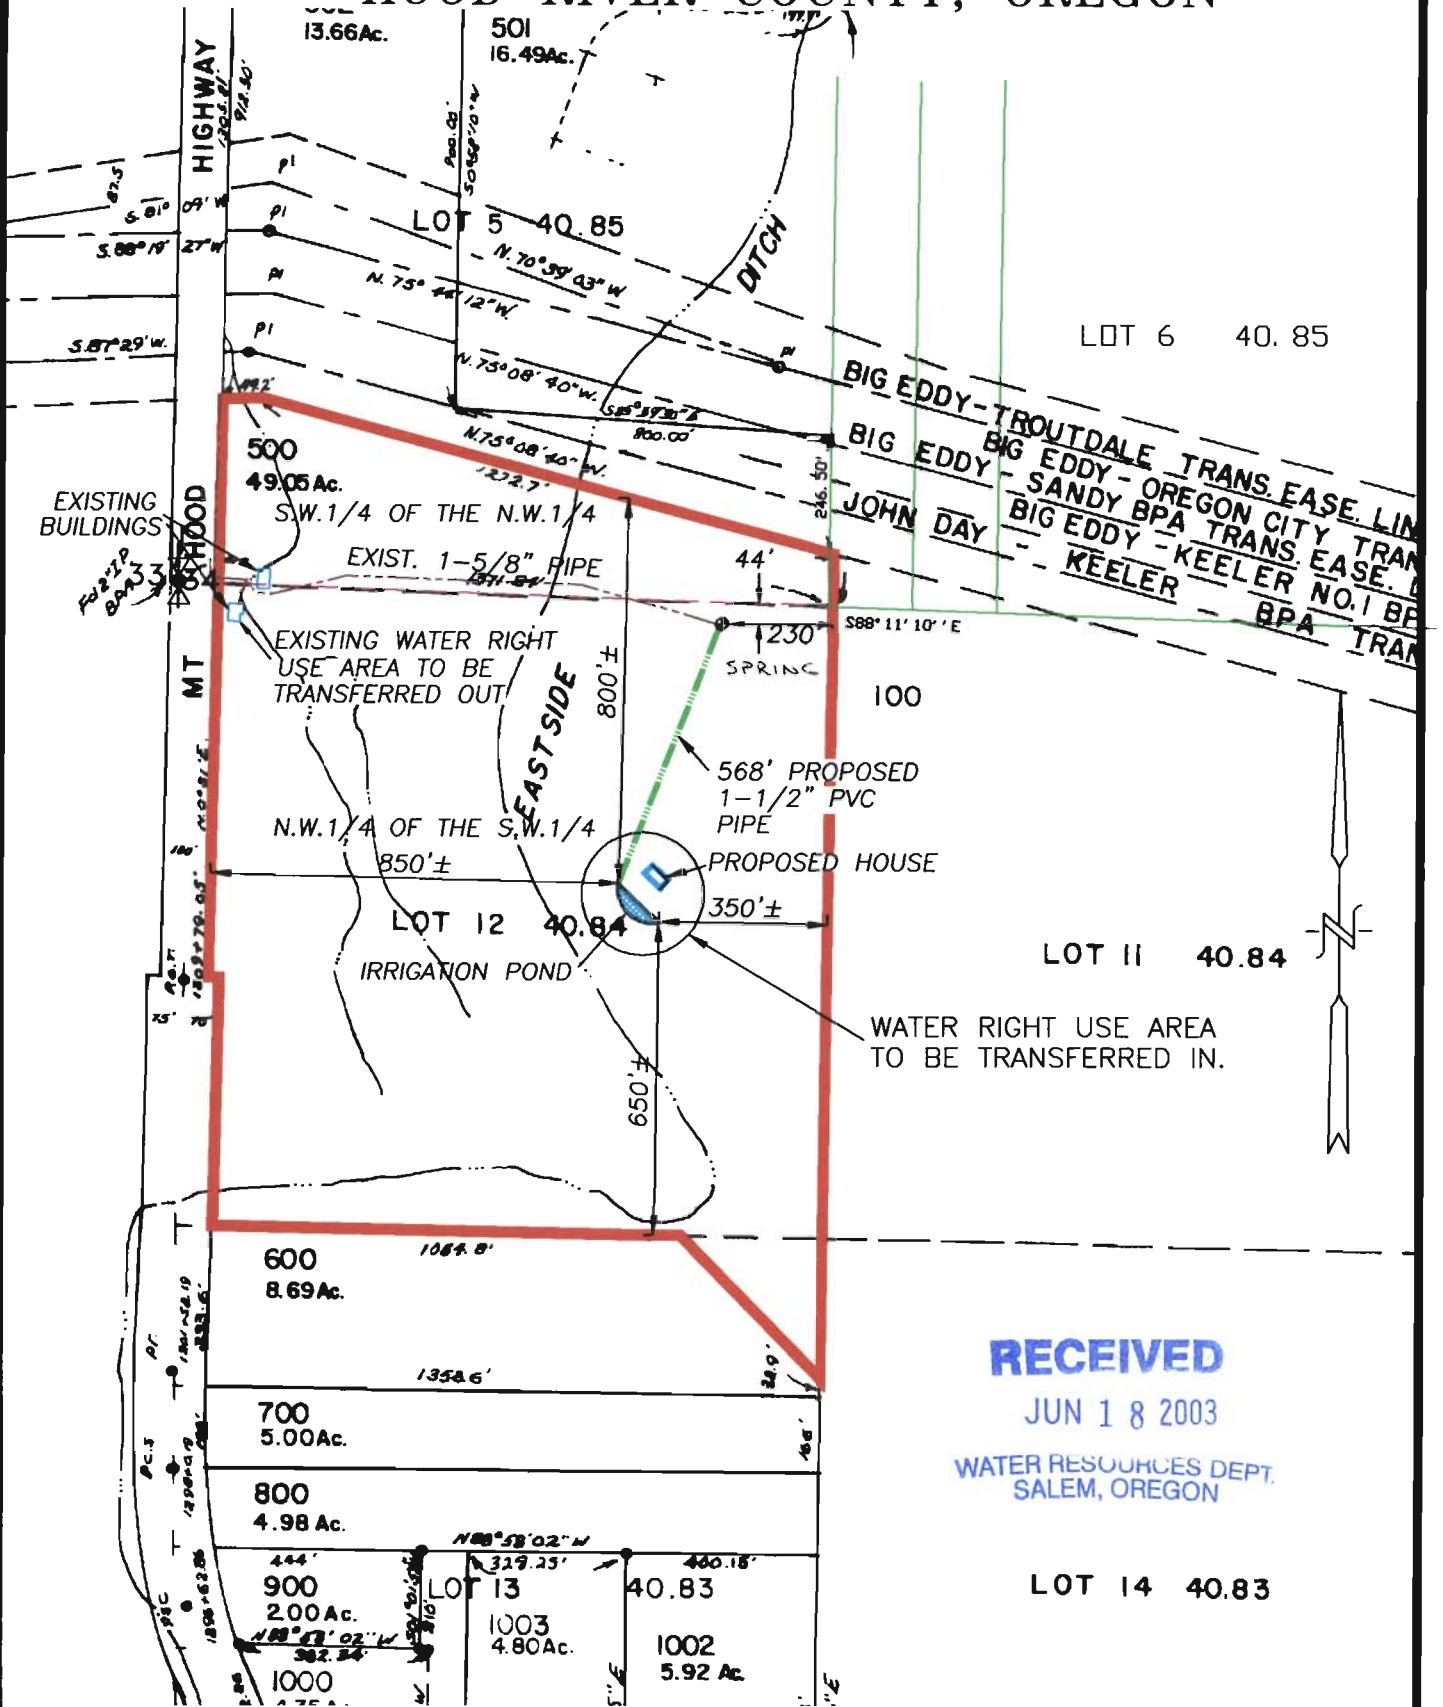

WATER RIGHT TRANSFER MAP

SCALE: 1" = 400'


APPLICATION No. T-9449

PERMIT No. 7068 (CERT. #8499)

IN THE NAME OF:
GARY L. ROBINSON & KAREN D. JOHNSON, H.&W.

DATE: MAY 19, 2003
REVISION #1: REVISE POND TIES (6/02/2003)

BY: **TENNESON ENGINEERING CORP.**
409 LINCOLN STREET,
THE DALLES, OREGON. 97058
PH. (541) 296-9177
FAX (541) 296-6657

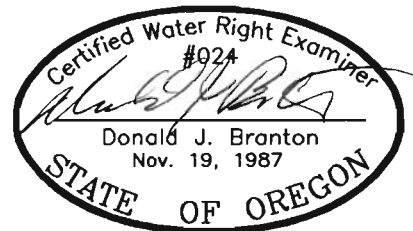

RENEW: 12/31/03

NOTE:

"THIS MAP IDENTIFIES THE LOCATION OF THE WATER RIGHT ONLY AND IS NOT INTENDED TO PROVIDE DIMENSIONS OR LOCATE PROPERTY OWNERSHIP LINES."

W.O. #10741