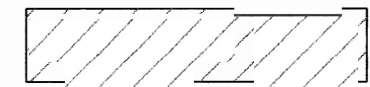



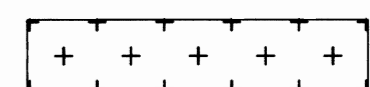



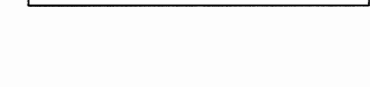
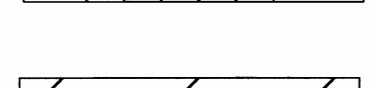
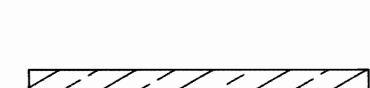
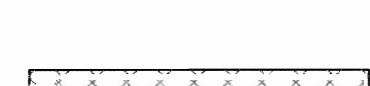

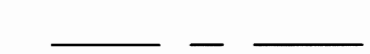
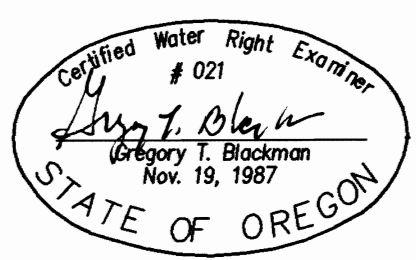


SCALE: 1" = 1320'

-  Lands with Primary rights under Certificate number 50403, Priority of 1884 to remain in place.
-  Lands with Primary rights under Certificate number 50403, Priority of 1870 to be transferred and receive rights from Certificate number 50403, priority of 1884
-  Lands with Primary rights under Certificate number 6167 Priority of 1870 to remain in place.
-  Lands with Primary rights under Certificate number 6167 Priority of 1870 to be transferred. And receive transferred rights from Certificate number 50403 priority 1884.
-  Lands with Primary rights under Certificate number 53667 Priority of 1905 to be transferred. And receive transferred rights from Certificate number 6167 priority of 1870.
-  Lands with Primary rights under Certificate number 45221 Priority of 1905 to be transferred. And receive transferred rights from Certificate number 6167 priority of 1870.
-  Lands with Primary rights under Certificate number 50403 Priority of 1884 to be transferred. And receive transferred rights from Certificate number 45221 priority of 1905.
-  Lands with Primary rights under Certificate number 50403 Priority of 1884 to be transferred. And receive transferred rights from Certificate number 53667 priority of 1905.
-  Lands to receive transferred rights from Certificate number 50403 priority of 1884.
-  Lands with primary rights under Certificate number 53667, priority of 1905 to remain in place.
-  Lands with primary rights under Certificate number 45221, priority of 1905. To be transferred and receive rights from certificate 6167, priority of 1870.
-  Lands with primary rights under Certificate number 6167, priority of 1870. To be transferred and receive rights from certificate 45221, priority of 1905.
-  Lands with primary rights under Certificate number 6167, priority of 1870 to be transferred.
-  Existing Mainlines

**AUTHORIZED POINTS OF DIVERSIONS**

- Well # 1 is located 1170' North and 1150' West of the Southeast corner of Section 28.
- Well # 11 is located 2010' North and 40' East of the South 1/4 corner of Section 27.
- Well # 13 is located 710' South and 50' East of the South 1/4 corner of Section 27.
- Well # 14 is located 2710' South and 2580' West of the Northeast corner of Section 34.
- Well # 15 is located 3910' South and 2570' West of the Northeast corner of Section 34.
- Well # 16 is located 1630' South and 40' West of the North 1/4 corner of Section 3.
- Godley No.2 Ditch P.O.D. is located 1150' North and 2750' West of the Southeast corner of Section 3.
- River Pump is located 2384' North and 421' East of the Southwest corner of Section 3.
- P.O.D. #2 is located 660' North and 1100' East of the Southwest corner of Section 27.




NOTE: The preparation of this map was for the purpose of identifying the location of the proposed water right and has no intent to provide dimensions or location of property ownership lines. Location information shown hereon was furnished by the applicant.


June 17, 2003  
**APPLICATION FOR CHANGE OF PLACE OF USE**  
 FOR  
 SHERMAN HAWKINS

BY  
 BAGETT - GRIFFITH & BLACKMAN  
 2006 ADAMS AVENUE  
 LAGRANDE, OREGON 97850


Application No. J-9477  
 Permit Number \_\_\_\_\_

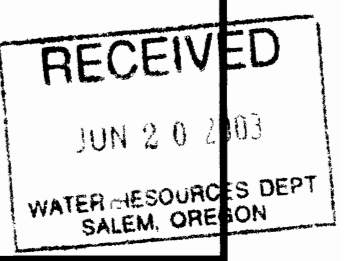

SUPERSEDING

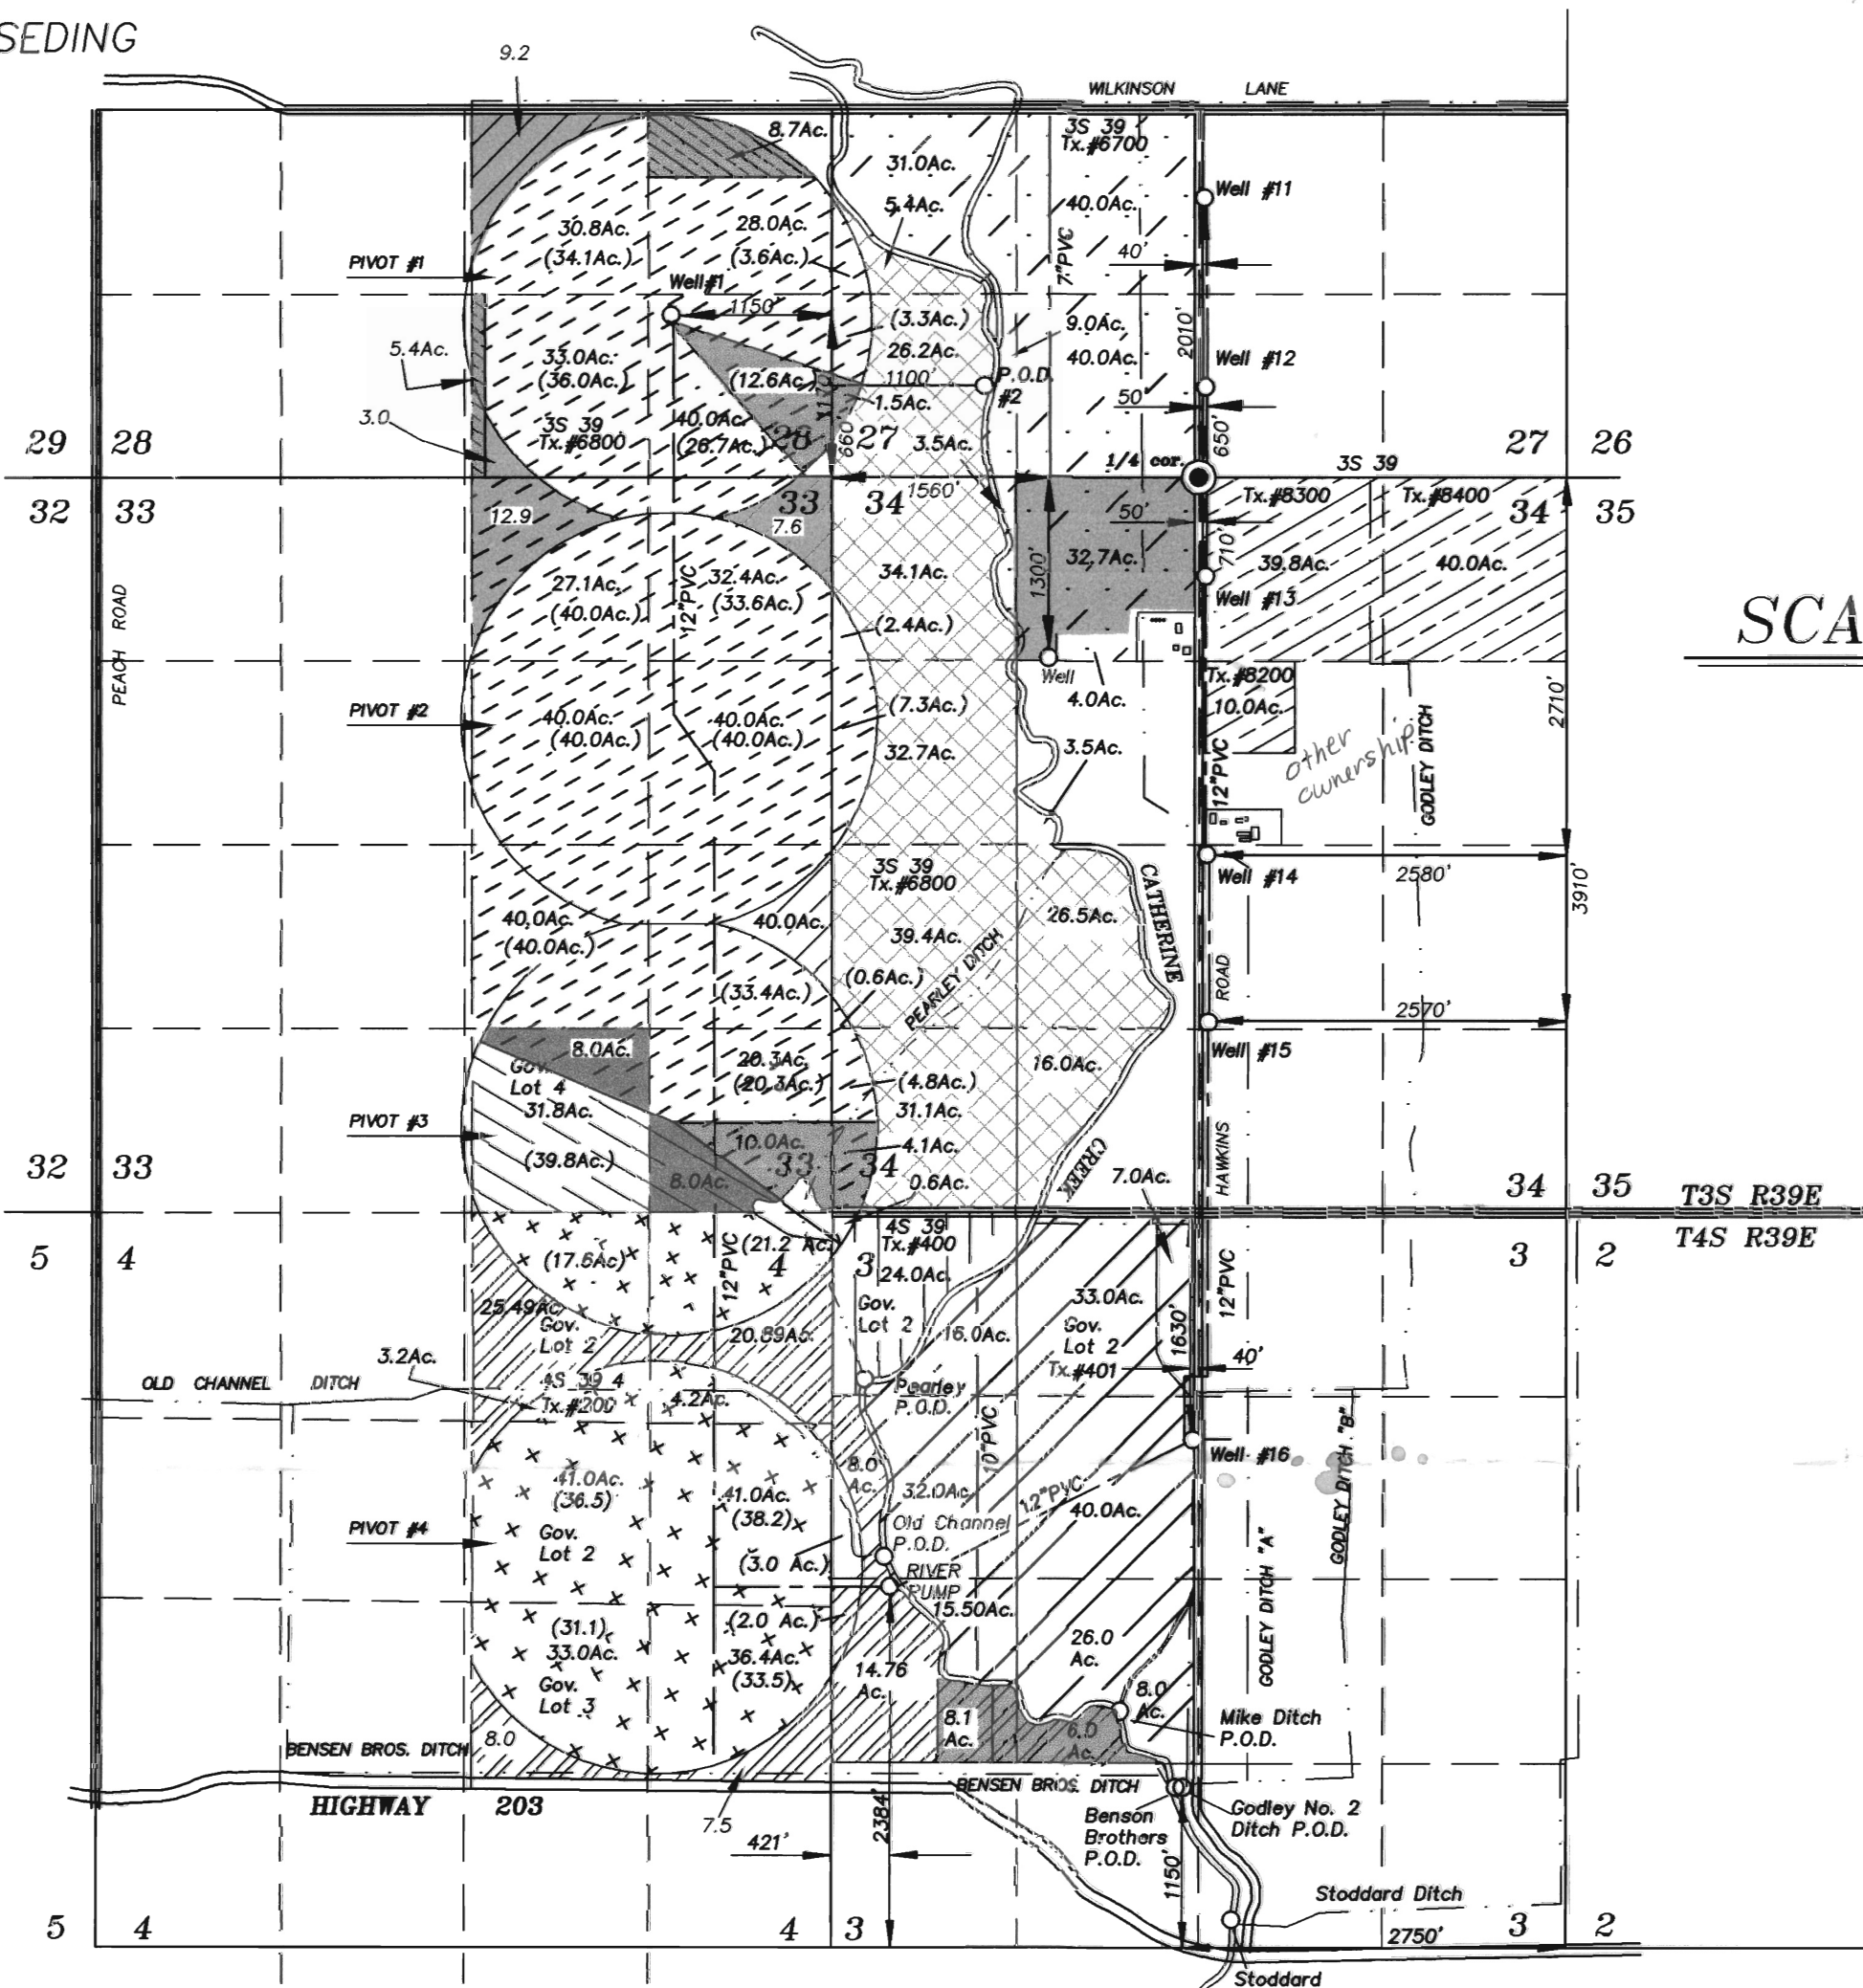

SCALE: 1"=1320'

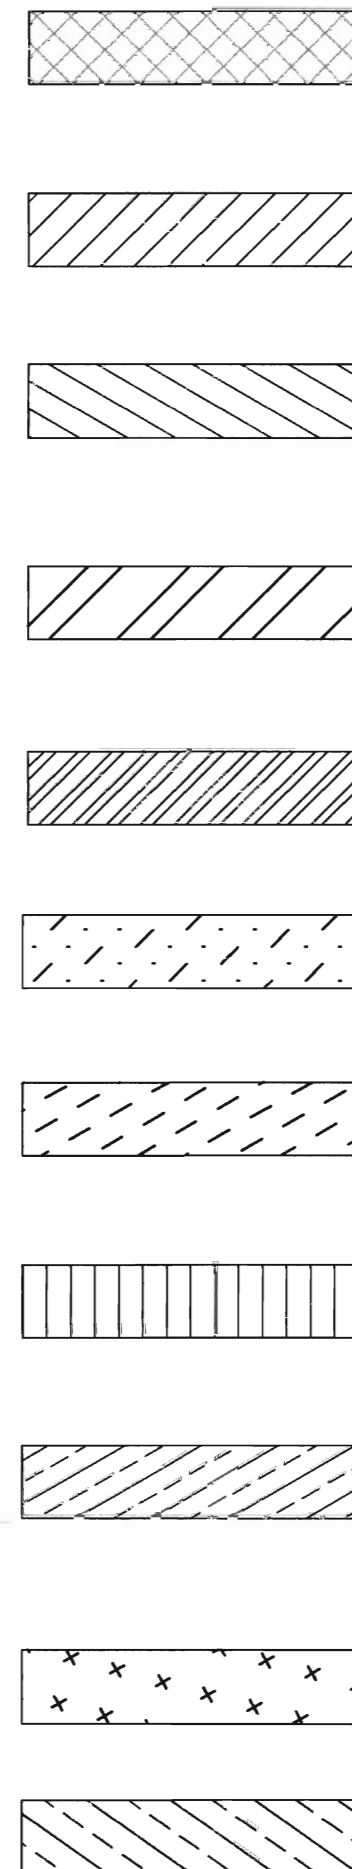

Primary rights under Certificate number 80229, Priority of 1884. Requesting additional P.O.D.s from Godley No.2 Ditch, Old Channel and River Pump.

Primary rights under Certificate number 80229, Priority of 1884. Requesting additional P.O.D. from Godley No.2 Ditch, Old Channel and River Pump.

Lands with Primary rights under Certificate number 80229, Priority of 1870. Requesting additional P.O.D.s from Godley No.2 Ditch, Pearley, and River Pump, along with Wells # 11,12,13,14,15, and 16.

Lands with Primary rights under Certificate number 45221 Priority of 1904. Requesting additional P.O.D.s River Pump, Pearley and Old Channel, Benson Brothers, Stoddard and Godley Ditch No. 2 P.O.D.s also Wells 1,11,12,13,14,15,16.

Lands with Primary rights under Certificate number 6167 Priority of 1870. Requesting additional P.O.D. River Pump and Mike Ditch P.O.D.

Lands with primary rights under Certificate number 53667 priority of 1905. Requesting additional P.O.D. from River Pump.

Primary rights under Certificate number 80229, Priority of 1884. Requesting additional P.O.D.s from Godley No.2 Ditch, Pearley and River Pump, and supplemental rights under Certificate #53751, requesting additional Wells # 11,12,13,14,15 and 16.

Lands with primary rights under Certificate number 6455, priority of 1870. Requesting additional P.O.D.s from Godley No. 2, Old Channel and River Pump,

Lands with primary rights under Certificate number 45221, priority of 1905. Requesting additional P.O.D. from River Pump.

Lands with Primary rights under Certificate number 6167 Priority of 1870 and Supplemental under 53751. Requesting additional P.O.D.s River Pump and Mike Ditch, along with Wells 11,12,13,14,15 and 16.

Lands with Primary rights Certificate 53751 Priority of 1975, Requesting additional Wells 11,12,13,14,15 and 16.

**POINTS OF DIVERSIONS**

- Well # 1 is located 1170' North and 1150' West of the Southeast corner of Section 28.
- Well # 11 is located 2010' North and 40' East of the South 1/4 corner of Section 27.
- Well # 12 is located 650' North and 50' East of the South 1/4 corner of Section 27.
- Well # 13 is located 710' South and 50' East of the South 1/4 corner of Section 27.
- Well # 14 is located 2710' South and 2580' West of the Northeast corner of Section 34.
- Well # 15 is located 3910' South and 2570' West of the Northeast corner of Section 34.
- Well # 16 is located 1630' South and 40' West of the North 1/4 corner of Section 3.
- Godley No.2 Ditch P.O.D. is located 1150' North and 2750' West of the Southeast corner of Section 3.
- River Pump is located 2384' North and 421' East of the Southwest corner of Section 3.
- P.O.D. #2 is located 660' North and 1100' East of the Southwest corner of Section 27.
- Mike Ditch (AKA Ditch "A") is located 1700' North and 3200' West of the Southeast corner of Sec. 3
- Pearley Ditch P.O.D. is located 4075' North and 5050' West of the Southeast corner of Sec. 3
- Old Channel P.O.D. is located 2800' North and 4900' West of the Southeast corner of Sec. 3
- Benson Brothers P.O.D. is located 1150' North and 2800' West of the Southeast corner of Sec. 3
- Stoddard Ditch P.O.D. is located 200' North and 2400' West of the Southeast corner of Sec. 3

Lands under Certificates #6167 to be transferred to Pivot 3, Lands under Cert. #80229 in Pivot 3 to be transferred to Pivot 1. Lands under Cert. #53751 to be rearranged within Pivot 1 for management purposes.

Lands under Certificate #50403 and #53667 to be transferred to each other.

Lands under Certificate #80229 with 1870 priority and 1884 to be exchanged.

(10.0) Supplemental Acreages.


SUPERSEDING  
December 30, 2004

**APPLICATION FOR ADDITIONAL &  
CHANGE OF POINTS OF DIVERSIONS  
AND  
CHANGE OF PLACE OF USE  
FOR**

**S. HAWKINS INC.**

BY

**BAGETT - GRIFFITH & BLACKMAN**  
2006 ADAMS AVENUE  
LAGRANDE, OREGON 97850

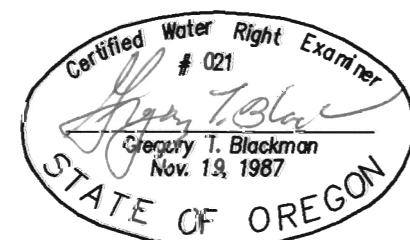

NOTE: The preparation of this map was for the purpose of identifying the location of the proposed water right and has no intent to provide dimensions or location of property ownership lines. Location information shown hereon was furnished by the applicant.

Application No. 9477-9478

Permit Number \_\_\_\_\_