



AVION WATER CO, INC.


EXISTING, PROPOSED AND CHANGED  
POINTS OF APPROPRIATION  
PERMIT G-16026

1 of 5

RECEIVED

NOV 20 2007

WATER RESOURCES DEPT  
SALEM, OREGON

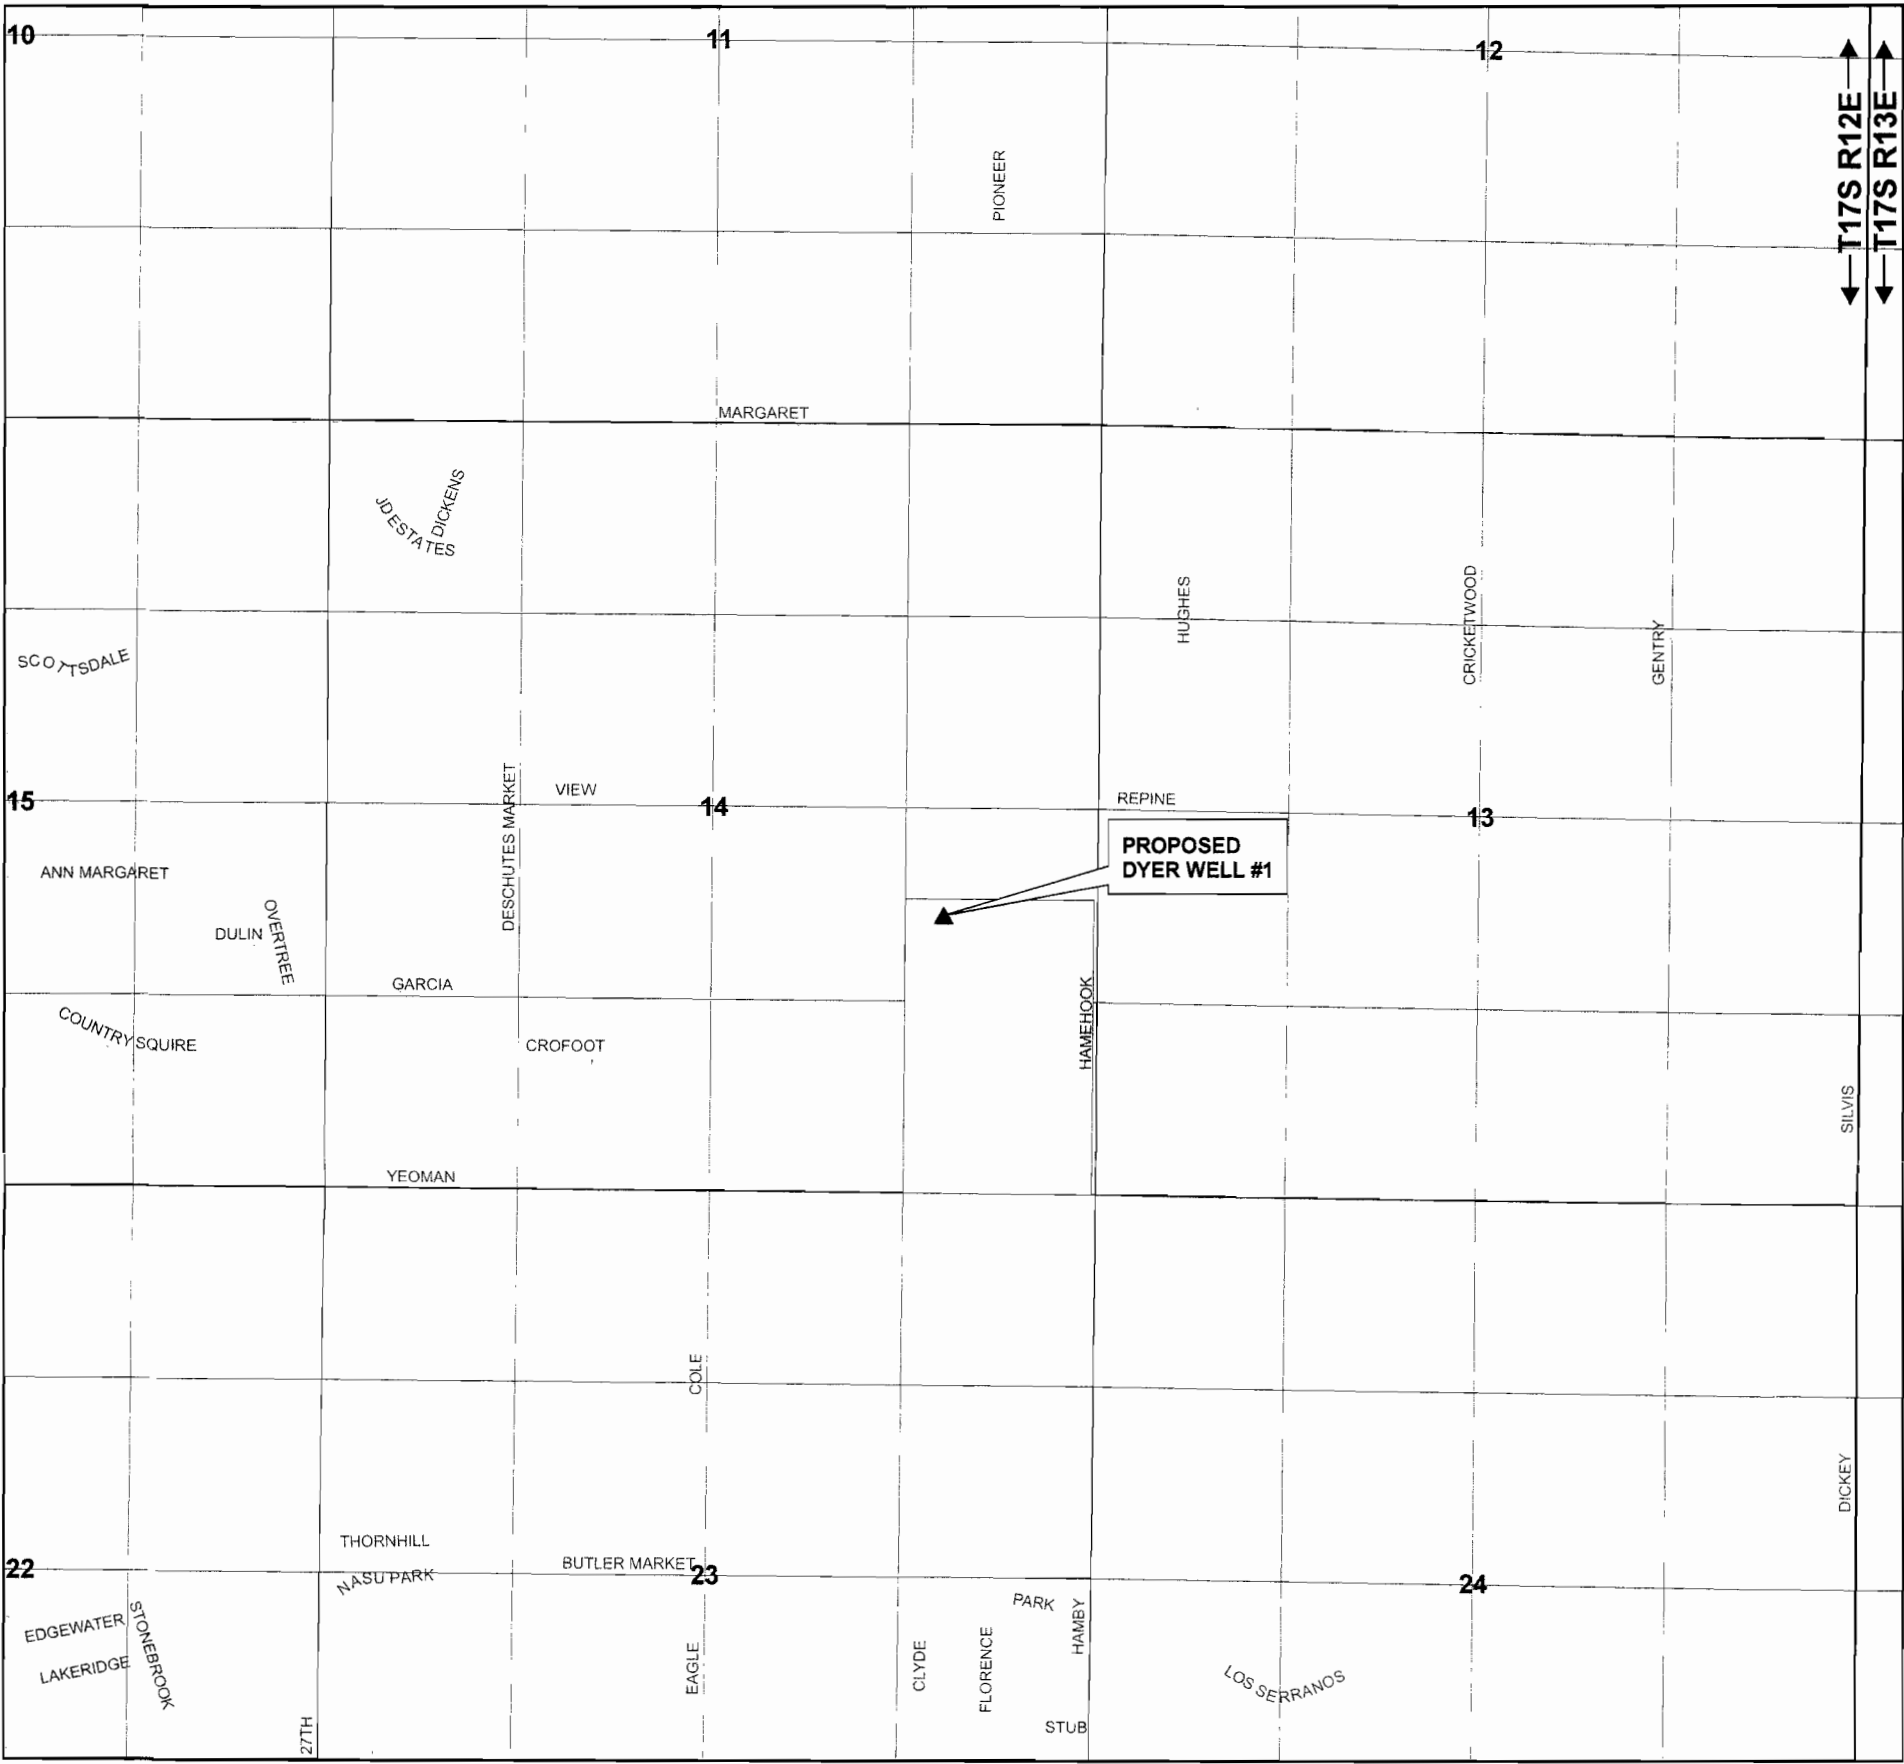

1 inch equals 1,320 feet

0 550 1,100 2,200  
Feet

DRAWN BY: TANNER LEMMON  
AVION WATER GIS DEPARTMENT  
OCTOBER, 2007

DISCLAIMER:

This map was prepared for the purpose  
of identifying the location of water rights  
only and is not intended to provide legal  
dimensions or locations of property  
ownership lines.

▲ PROPOSED ADDITIONAL POINTS OF APPROPRIATION

□ WELL SITES

WELL DESCRIPTIONS

PROPOSED

DYER WELL #1 -  
NE 1/4, SE 1/4 of  
Section 14, T 17 S, R 12 E,  
WM - 1935' North and 1051'  
West from the SE corner of  
Section 14  
1712140000806



# AVION WATER CO, INC.


EXISTING, PROPOSED AND CHANGED  
POINTS OF APPROPRIATION  
PERMIT G-16026

2 of 5

RECEIVED

NOV 20 2007

WATER RESOURCES DEPT  
SALEM, OREGON

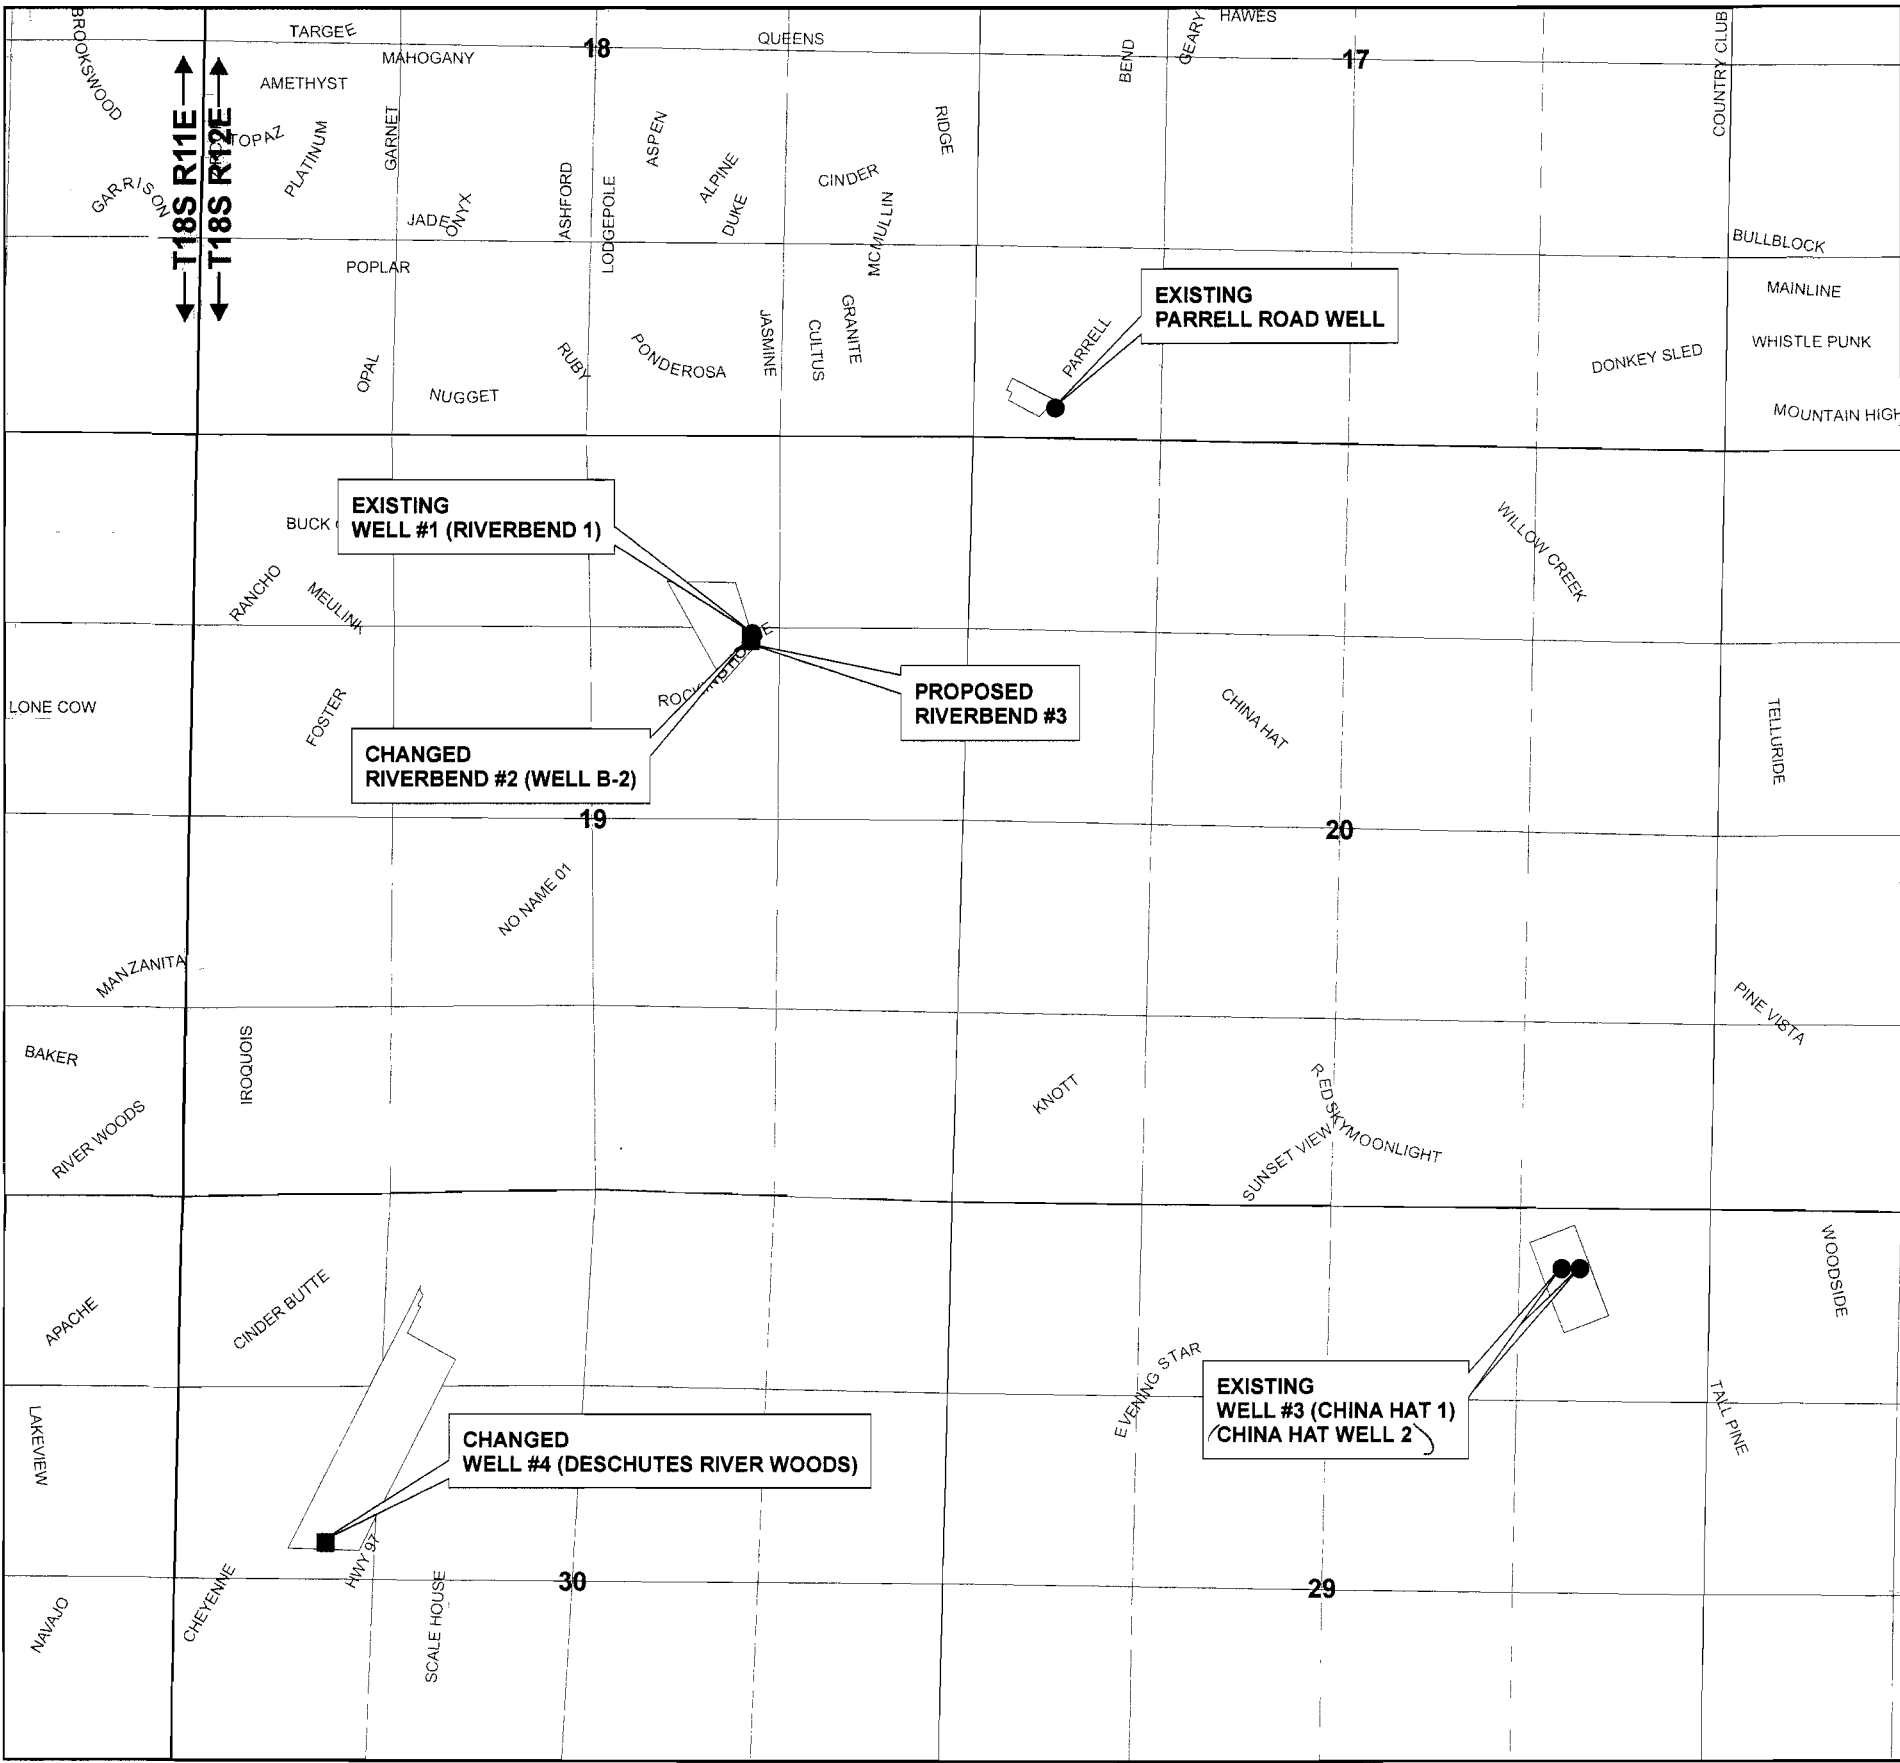

1 inch equals 1,320 feet

0 500 1,000 2,000  
Feet

DRAWN BY: TANNER LEMMON  
AVION WATER GIS DEPARTMENT  
OCTOBER, 2007

## DISCLAIMER:

This map was prepared for the purpose of identifying the location of water rights only and is not intended to provide legal dimensions or locations of property ownership lines.

- EXISTING POINTS OF APPROPRIATION
- CHANGED POINTS OF APPROPRIATION
- ▲ PROPOSED ADDITIONAL POINTS OF APPROPRIATION
- WELL SITES

## WELL DESCRIPTIONS

### EXISTING

WELL #1 (RIVERBEND 1) -  
SW 1/4, NE 1/4 of  
Section 19, T 18 S, R 12 E,  
WM - 1380' South and 1500'  
West from the NE corner of  
Section 19  
1812190000201

WELL #3 (CHINA HAT 1) -  
NE 1/4, NE 1/4 of  
Section 29, T 18 S, R 12 E,  
WM - 400' South and 900'  
West from the NE corner of  
Section 29  
181229A000900

### CHANGED

CHINA HAT WELL 2 -  
NE 1/4, NE 1/4 of  
Section 29, T 18 S, R 12 E,  
WM - 400' South and 1024'  
West from the NE corner of  
Section 29  
181229A000900

PARRELL ROAD WELL -  
SW 1/4, SW 1/4 of  
Section 17, T 18 S, R 12 E,  
WM - 200' North and 570'  
East from the SW corner of  
Section 17  
1812170002214

WELL #4 (DESCHUTES RIVER WOODS) -  
SW 1/4, NW 1/4 of  
Section 30, T 18 S, R 12 E,  
WM - 254' North and 327'  
West from the SE corner of  
SW 1/4 NW 1/4, Section 30  
181230B005302

RIVERBEND #2 (WELL B-2) -  
SW 1/4, NE 1/4 of  
Section 19, T 18 S, R 12 E,  
WM - 1360' South and 1490'  
West from the NE corner of  
Section 19  
1812190000201

### PROPOSED

RIVERBEND #3 -  
SW 1/4, NE 1/4 of  
Section 19, T 18 S, R 12 E,  
WM - 1392' South and 1501'  
West from the NE corner of  
Section 19  
1812190000201

10488



# AVION WATER CO, INC.

EXISTING, PROPOSED AND CHANGED  
POINTS OF APPROPRIATION  
PERMIT G-16026


RECEIVED

NOV 20 2007

WATER RESOURCES DEPT  
SALEM, OREGON

3 of 5

T18S R12E

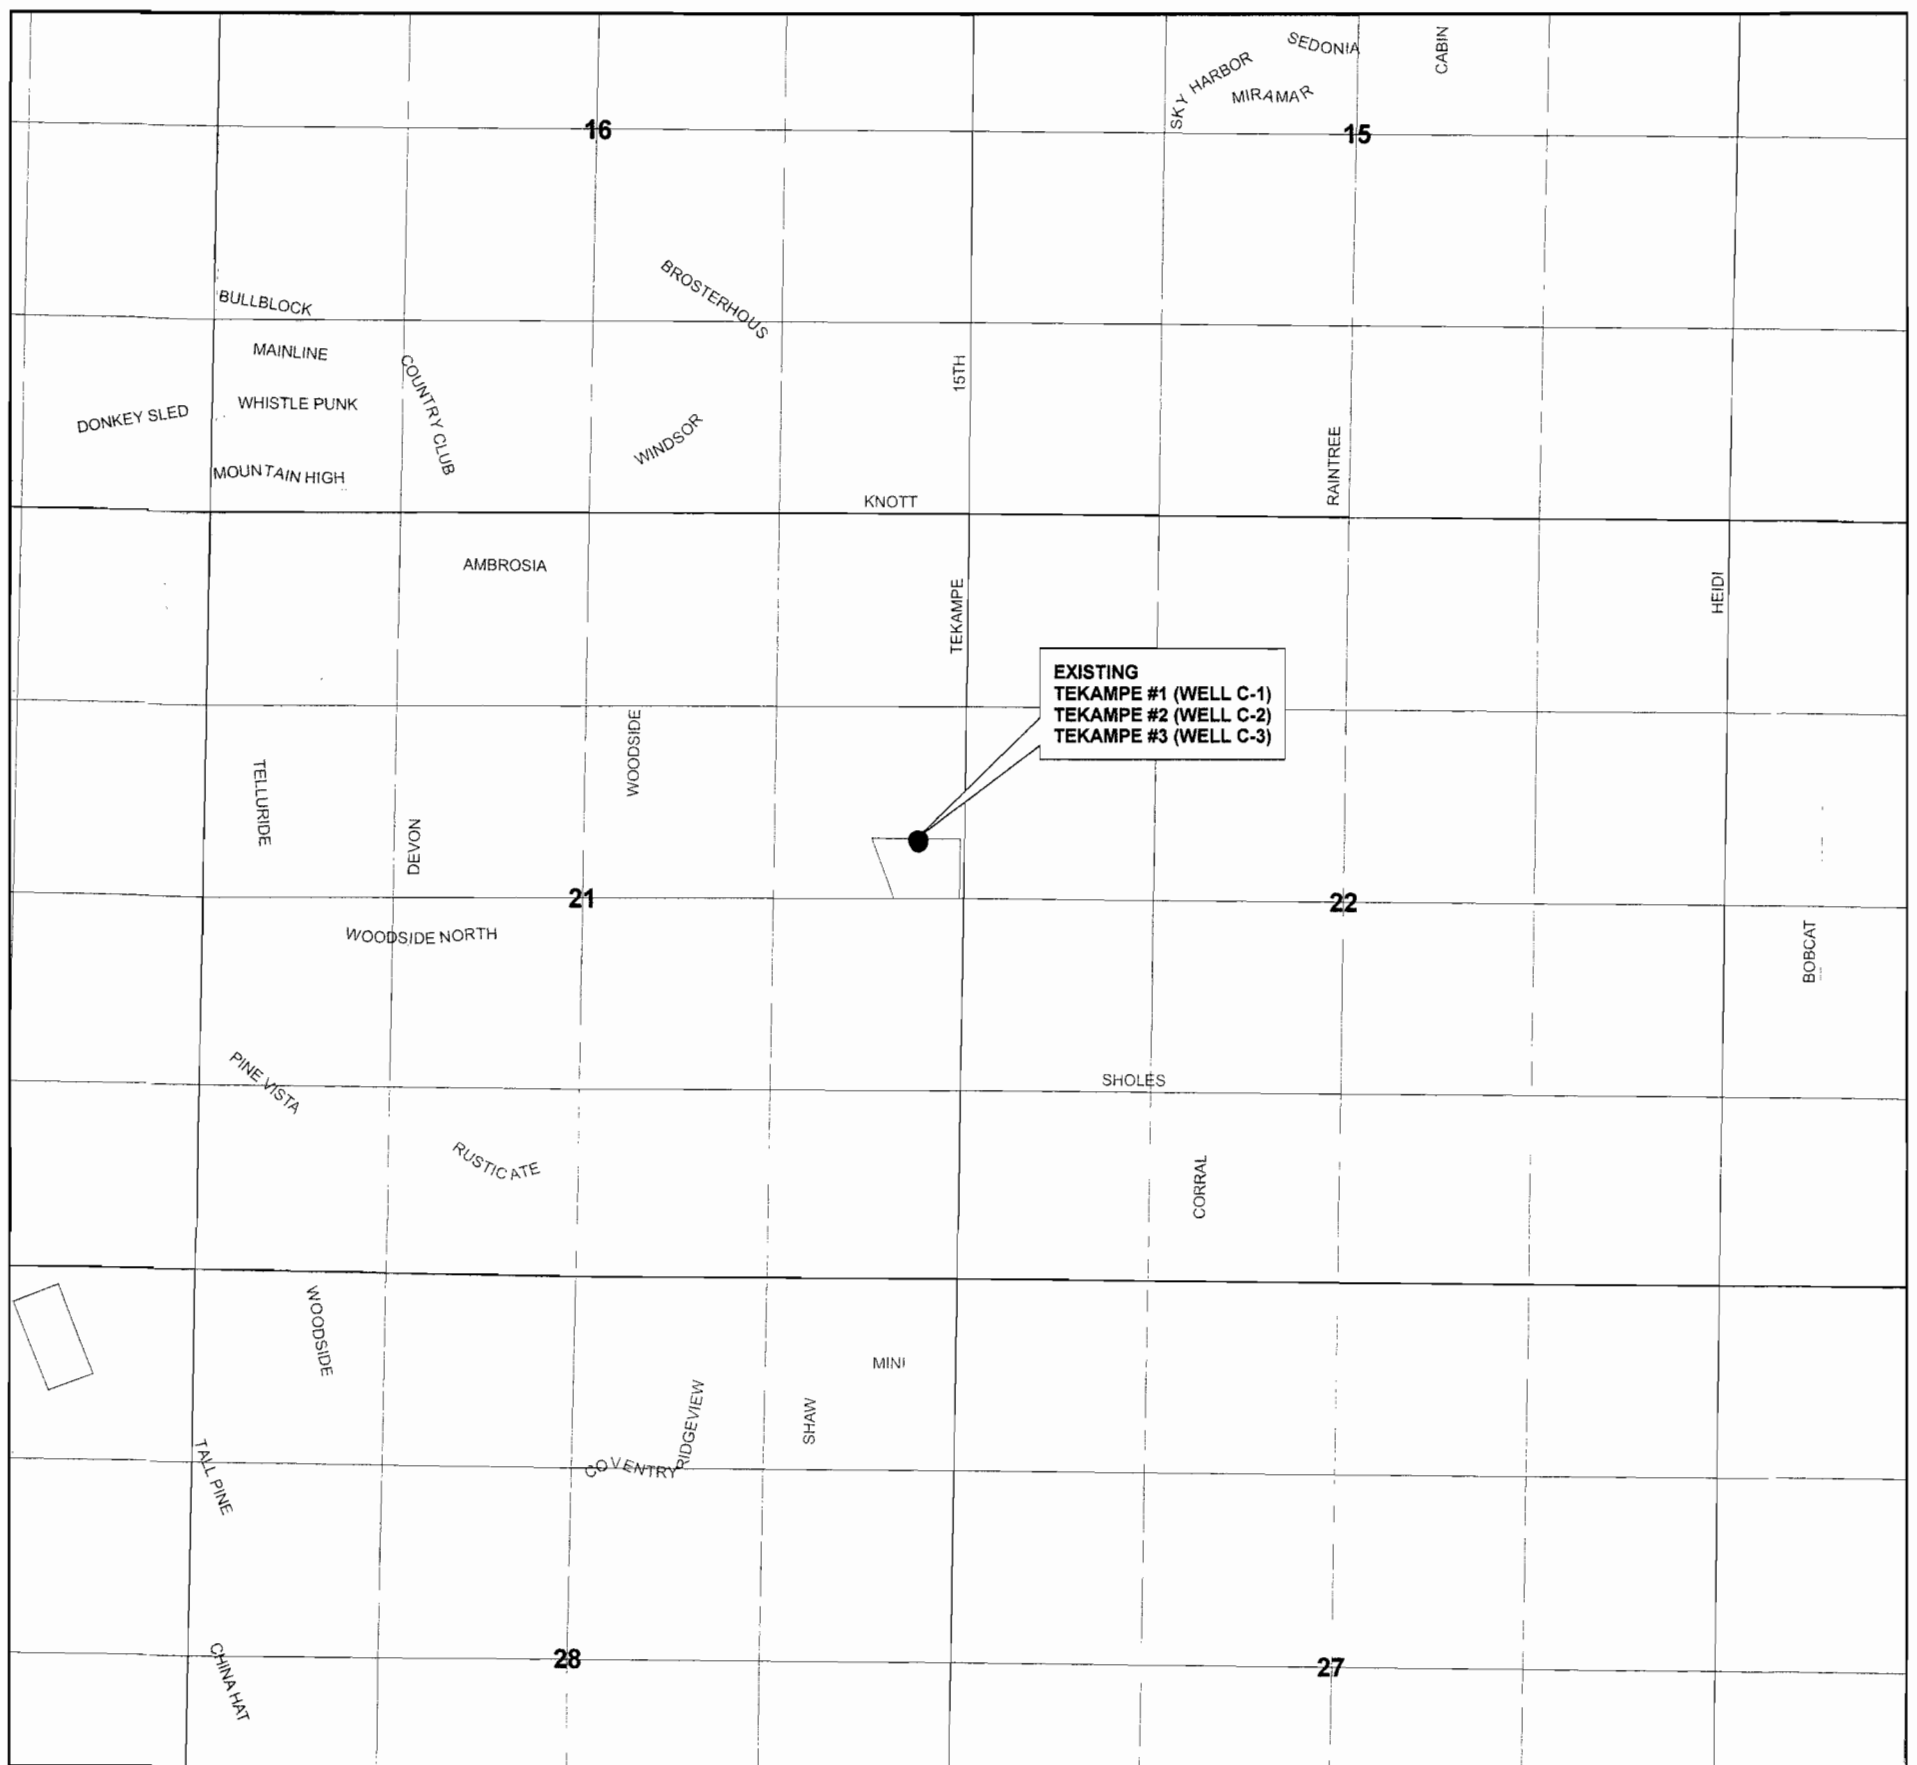

1 inch equals 1,320 feet

0 500 1,000 2,000  
Feet

DRAWN BY: TANNER LEMMON  
AVION WATER GIS DEPARTMENT  
OCTOBER, 2007

#### DISCLAIMER:

This map was prepared for the purpose of identifying the location of water rights only and is not intended to provide legal dimensions or locations of property ownership lines.

● EXISTING POINTS OF APPROPRIATION

□ WELL SITES

#### WELL DESCRIPTIONS

##### EXISTING

TEKAMPE #1 (WELL C-1) -  
SE 1/4, NE 1/4 of  
Section 21, T 18 S, R 12 E,  
WM - 2240' South and 310'  
West from the NE corner of  
Section 21  
1812210000100

TEKAMPE #2 (WELL C-2) -  
SE 1/4, NE 1/4 of  
Section 21, T 18 S, R 12 E,  
WM - 2240' South and 325'  
West from the NE corner of  
Section 21  
1812210000100

TEKAMPE #3 (WELL C-3) -  
SE 1/4, NE 1/4 of  
Section 21, T 18 S, R 12 E,  
WM - 2260' South and 315'  
West from the NE corner of  
Section 21  
1812210000100



# AVION WATER CO, INC.


EXISTING, PROPOSED AND CHANGED  
POINTS OF APPROPRIATION  
PERMIT G-16026

4 of 5

RECEIVED

NOV 20 2007

WATER RESOURCES DEPT  
SALEM, OREGON

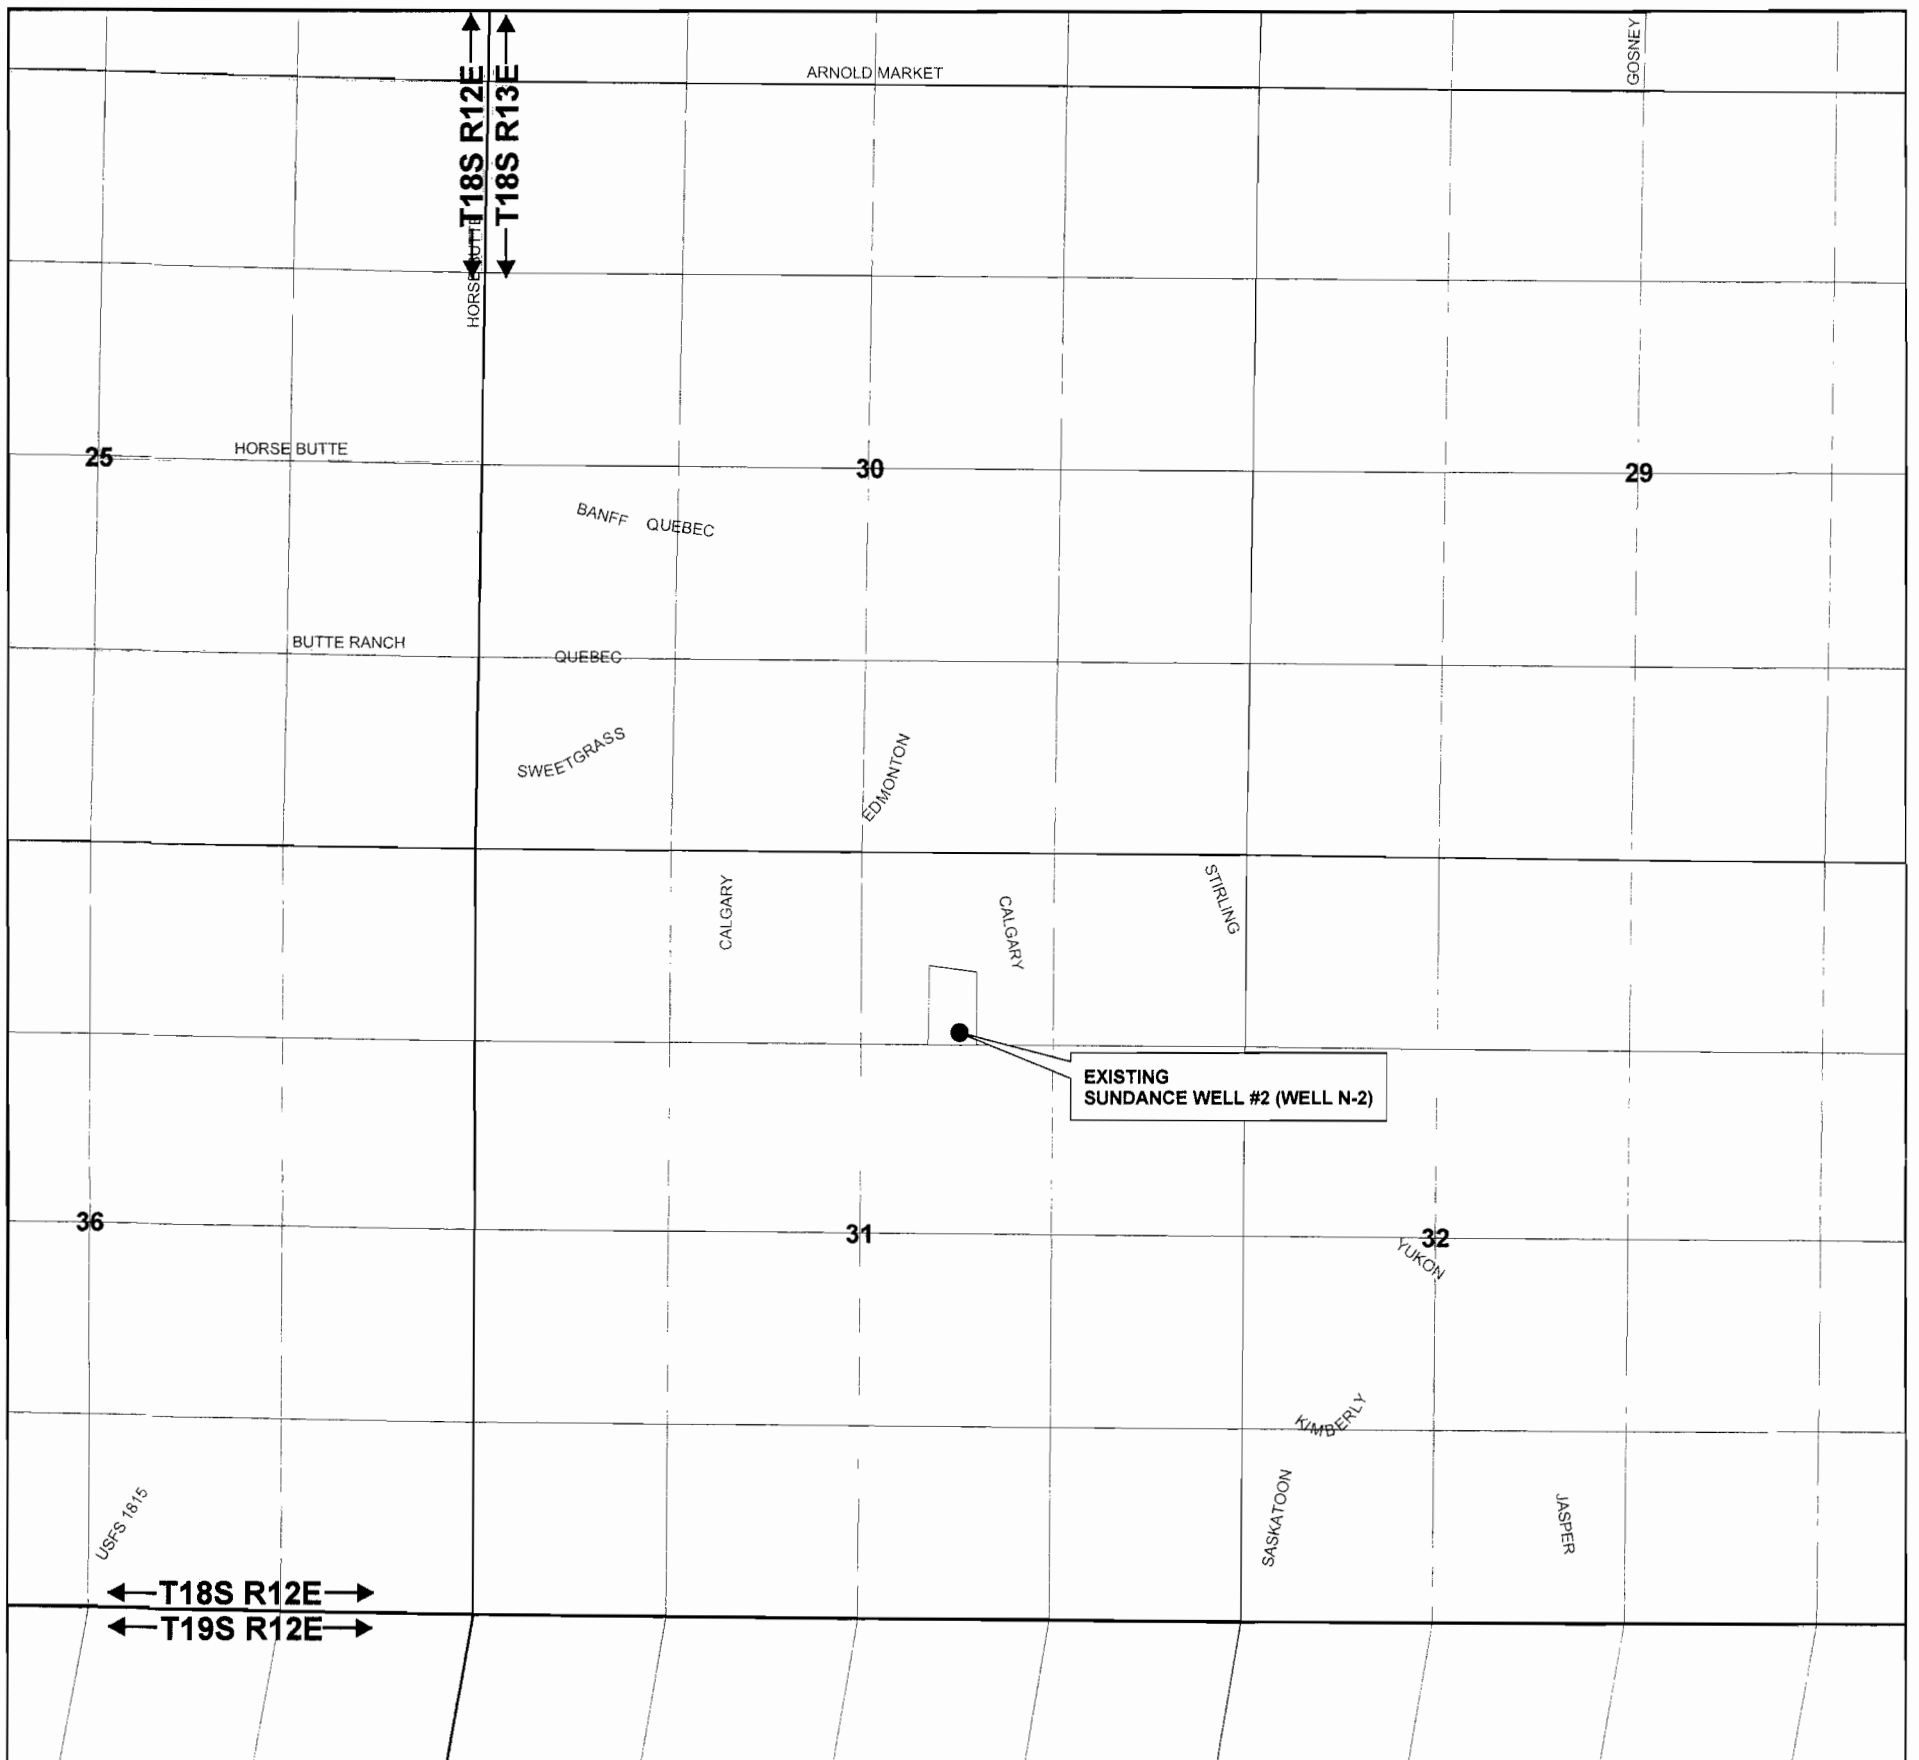

1 inch equals 1,320 feet

0 500 1,000 2,000  
Feet

DRAWN BY: TANNER LEMMON  
AVION WATER GIS DEPARTMENT  
OCTOBER, 2007

#### DISCLAIMER:

This map was prepared for the purpose of identifying the location of water rights only and is not intended to provide legal dimensions or locations of property ownership lines.

● EXISTING POINTS OF APPROPRIATION

□ WELL SITES

#### WELL DESCRIPTIONS

##### EXISTING

SUNDANCE WELL #2 (WELL N-2) -  
NW 1/4, NE 1/4 of  
Section 31, T 18 S, R 13 E,  
WM - 1225' South and 1985'  
West from the NE corner of  
Section 31  
181331A001200

I 10488



AVION WATER CO, INC.


EXISTING, PROPOSED AND CHANGED  
POINTS OF APPROPRIATION RECEIVED  
PERMIT G-16026

5 of 5

NOV 20 2007

WATER RESOURCES DEPT  
SALEM, OREGON

T18S R13E

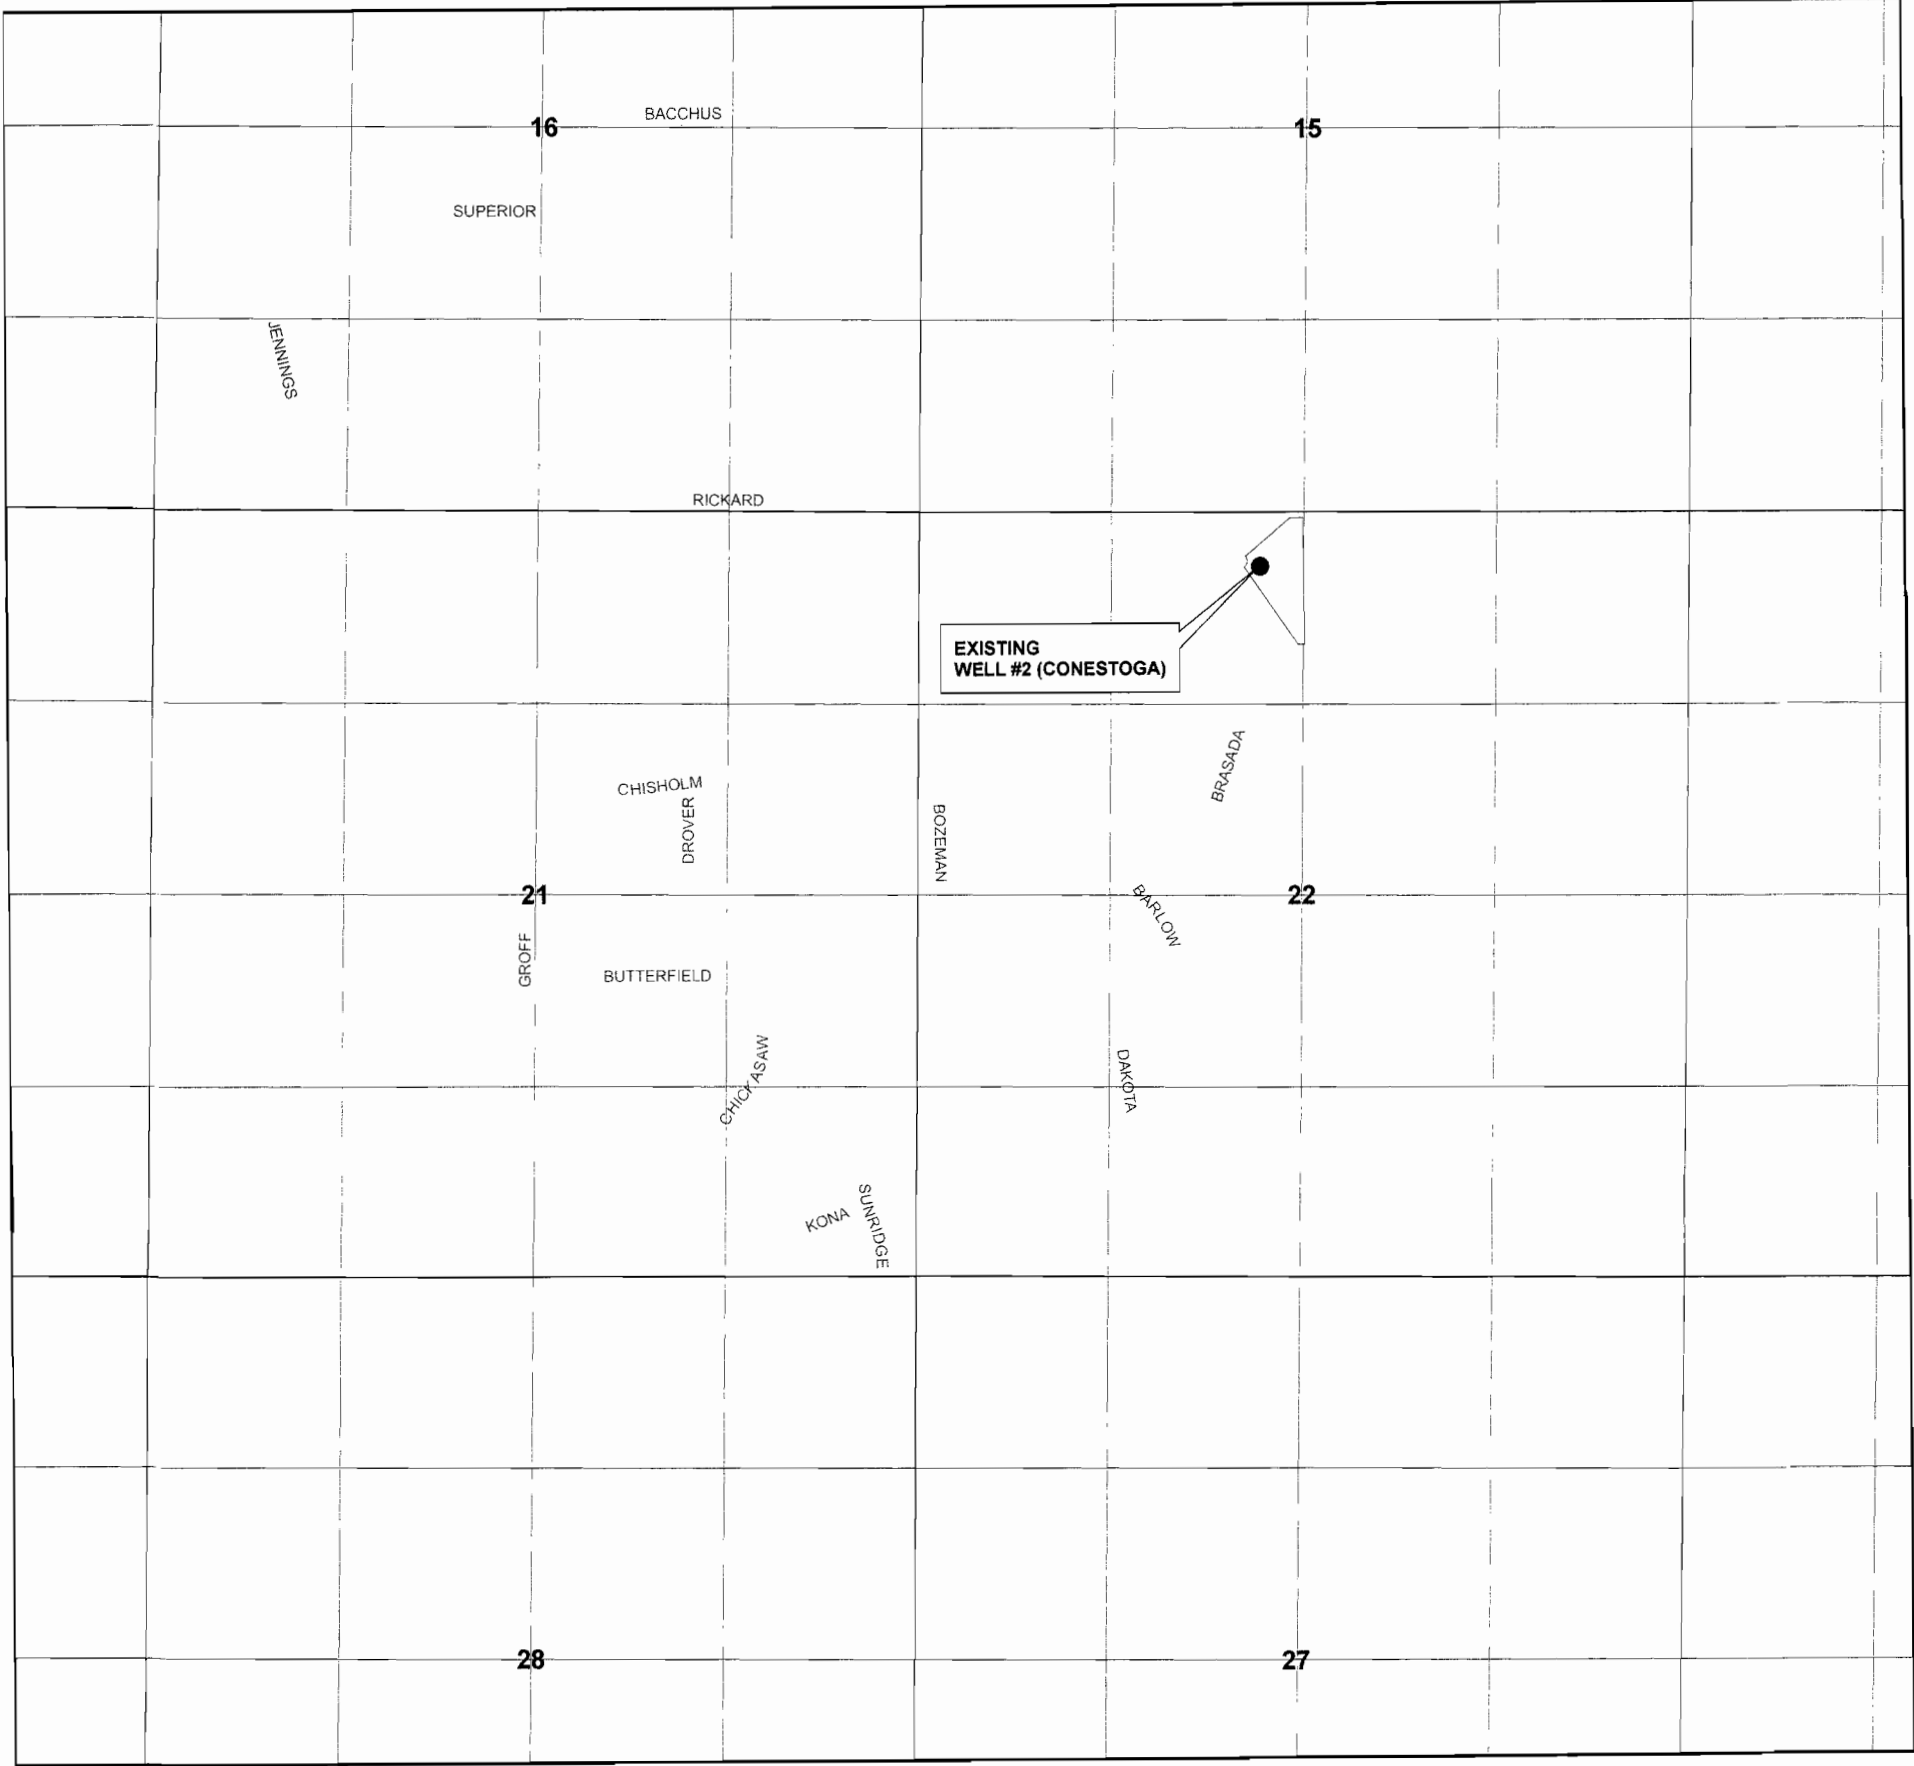

1 inch equals 1,320 feet

0 500 1,000 2,000  
Feet

DRAWN BY: TANNER LEMMON  
AVION WATER GIS DEPARTMENT  
OCTOBER, 2007

**DISCLAIMER:**  
This map was prepared for the purpose  
of identifying the location of water rights  
only and is not intended to provide legal  
dimensions or locations of property  
ownership lines.

- EXISTING POINTS OF APPROPRIATION
- WELL SITES

WELL DESCRIPTIONS

**EXISTING**  
WELL #2 (CONESTOGA) -  
NE 1/4, NW 1/4 of  
Section 22, T 18 S, R 13 E,  
WM - 370' South and 300'  
West from the N 1/4 corner of  
Section 22  
181322B000300




# AVION WATER CO, INC.

EXISTING, PROPOSED AND CHANGED  
POINTS OF APPROPRIATION  
PERMIT G-16025

RECEIVED

1 of 5

NOV 20 2007  
WATER RESOURCES DEPT  
SALEM, OREGON

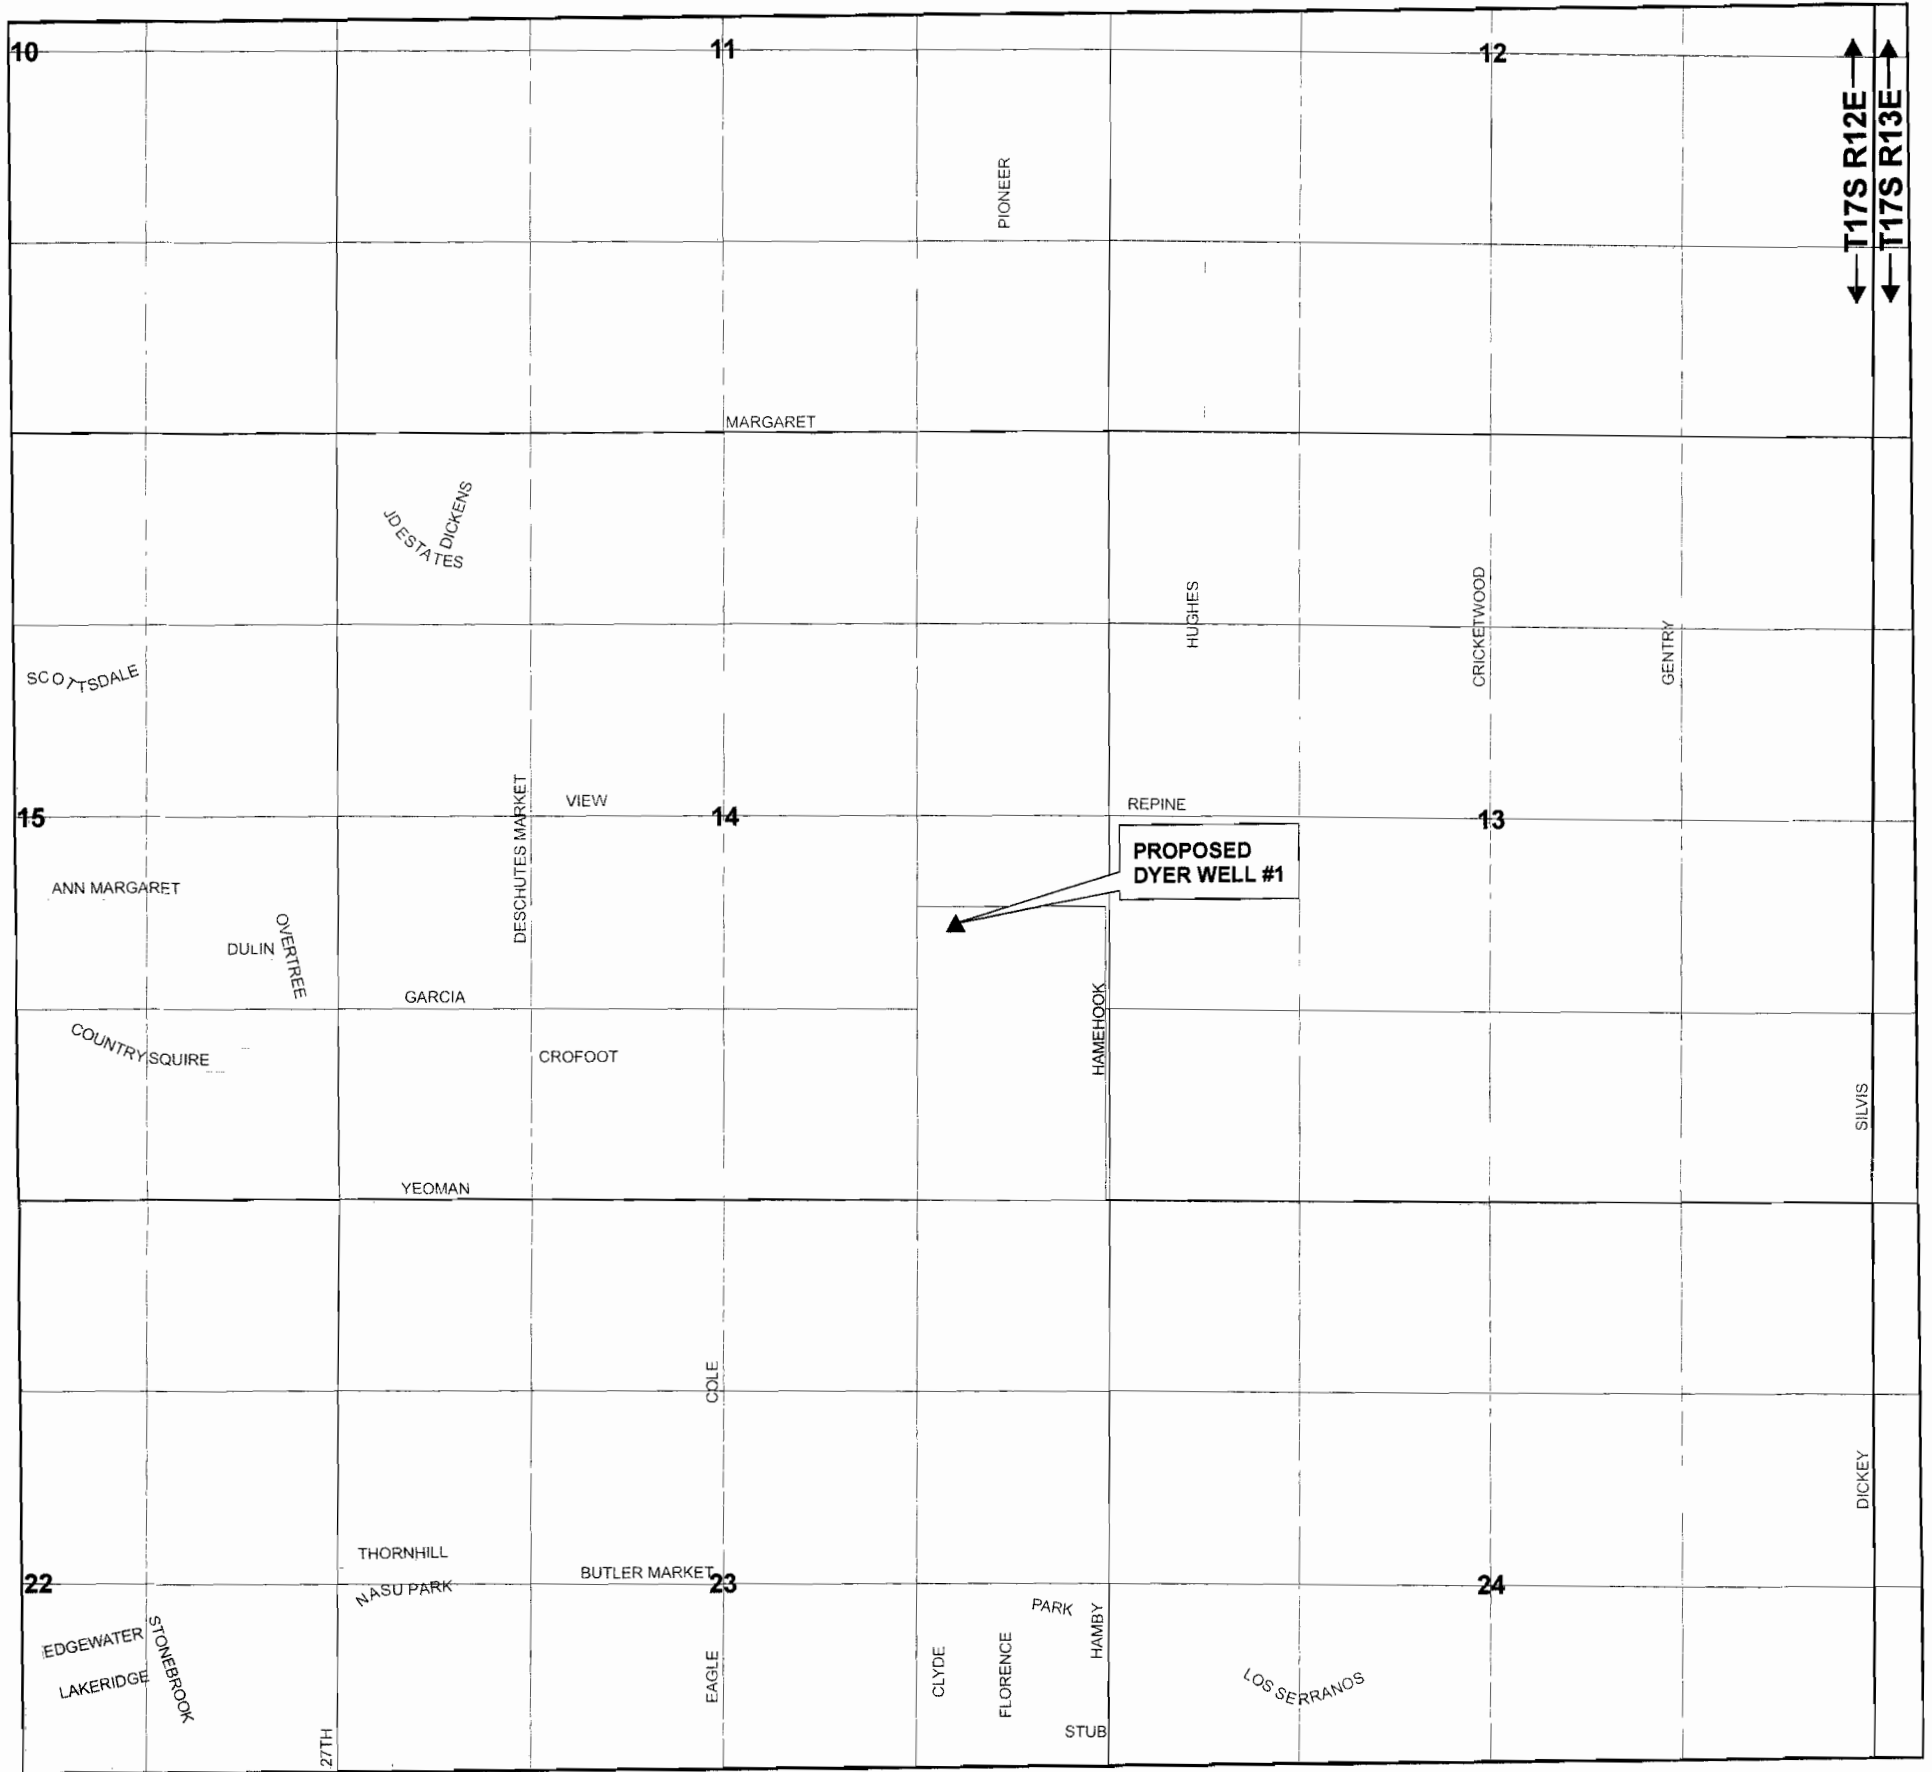

1 inch equals 1,320 feet

0 500 1,000 2,000  
Feet

DRAWN BY: TANNER LEMMON  
AVION WATER GIS DEPARTMENT  
OCTOBER, 2007

#### DISCLAIMER:

This map was prepared for the purpose of identifying the location of water rights only and is not intended to provide legal dimensions or locations of property ownership lines.

▲ PROPOSED ADDITIONAL POINTS OF APPROPRIATION

□ WELL SITES

#### WELL DESCRIPTIONS

##### PROPOSED

DYER WELL #1 -  
NE 1/4, SE 1/4 of  
Section 14, T 17 S, R 12 E,  
WM - 1935' North and 1051'  
West from the SE corner of  
Section 14  
1712140000806

1 10488

7 - 0488



AVION WATER CO, INC.

EXISTING, PROPOSED AND CHANGED  
POINTS OF APPROPRIATION  
PERMIT G-16025


RECEIVED

NOV 20 2007

WATER RESOURCES DEPT  
SALEM, OREGON

3 of 5

T18S R12E

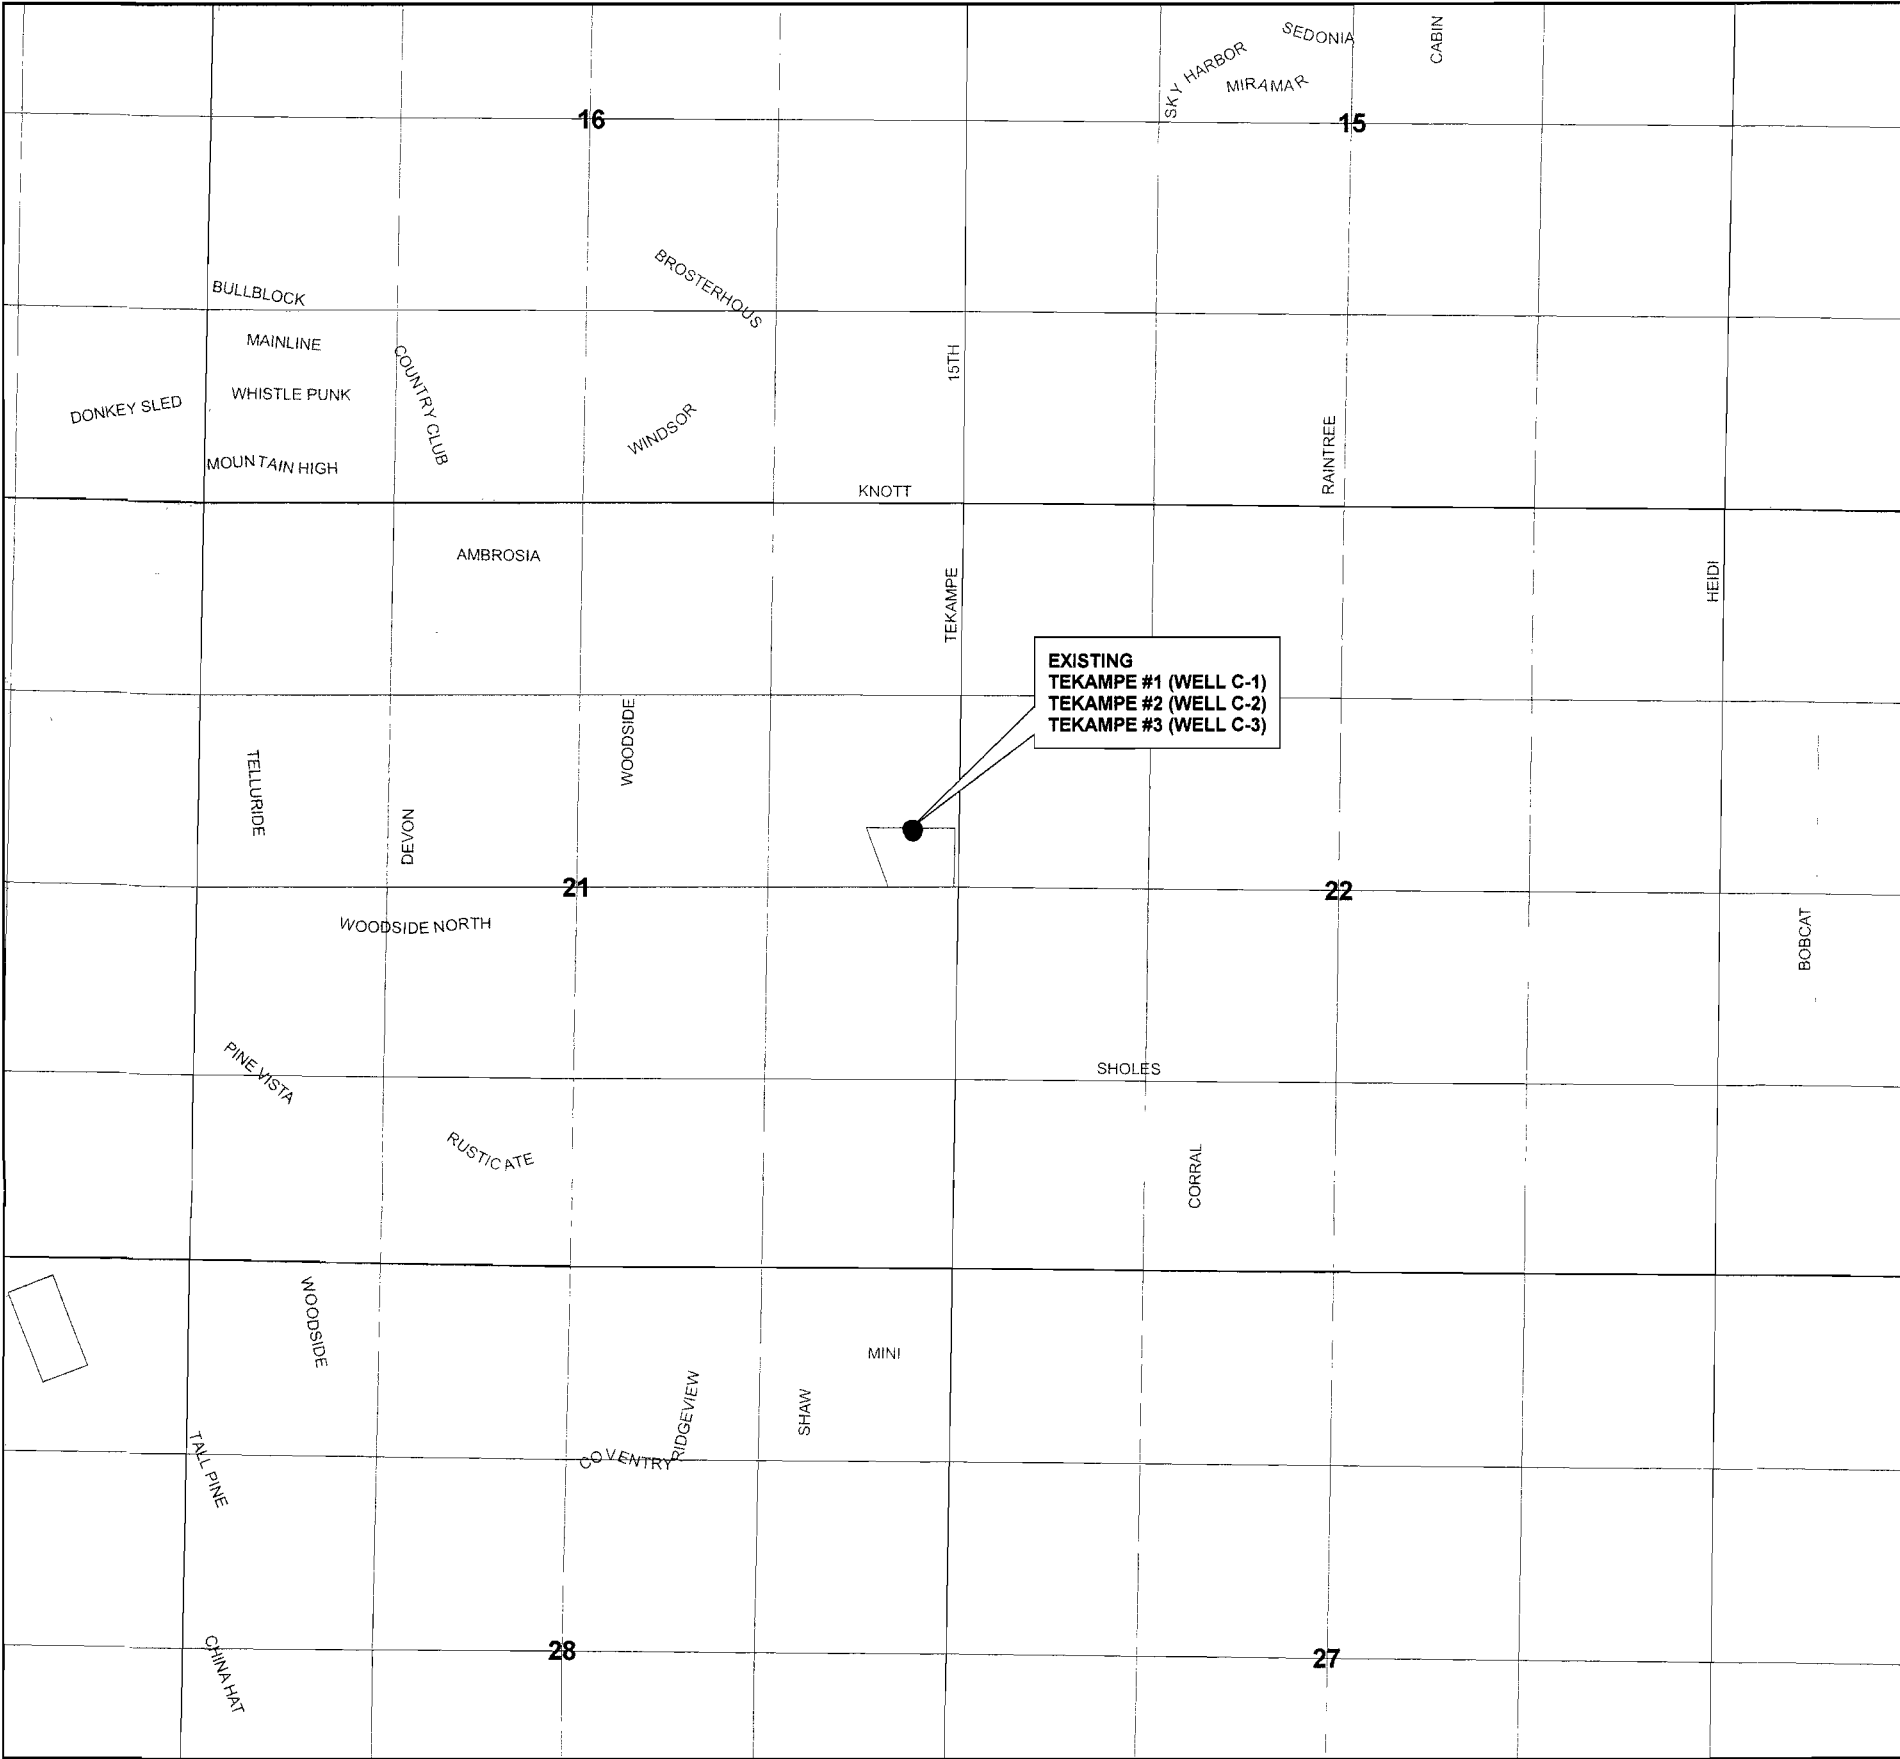

1 inch equals 1,320 feet

0 500 1,000 2,000  
Feet

DRAWN BY: TANNER LEMMON  
AVION WATER GIS DEPARTMENT  
OCTOBER, 2007

DISCLAIMER:  
This map was prepared for the purpose  
of identifying the location of water rights  
only and is not intended to provide legal  
dimensions or locations of property  
ownership lines.

● EXISTING POINTS OF APPROPRIATION  
□ WELL SITES

WELL DESCRIPTIONS

EXISTING

TEKAMPE #1 (WELL C-1) -  
SE 1/4, NE 1/4 of  
Section 21, T 18 S, R 12 E,  
WM - 2240' South and 310'  
West from the NE corner of  
Section 21  
1812210000100

TEKAMPE #2 (WELL C-2) -  
SE 1/4, NE 1/4 of  
Section 21, T 18 S, R 12 E,  
WM - 2240' South and 325'  
West from the NE corner of  
Section 21  
1812210000100

TEKAMPE #3 (WELL C-3) -  
SE 1/4, NE 1/4 of  
Section 21, T 18 S, R 12 E,  
WM - 2260' South and 315'  
West from the NE corner of  
Section 21  
1812210000100



# AVION WATER CO, INC.


EXISTING, PROPOSED AND CHANGED  
POINTS OF APPROPRIATION  
PERMIT G-16025

4 of 5

RECEIVED

NOV 20 2007

WATER RESOURCES DEPT  
SALEM, OREGON

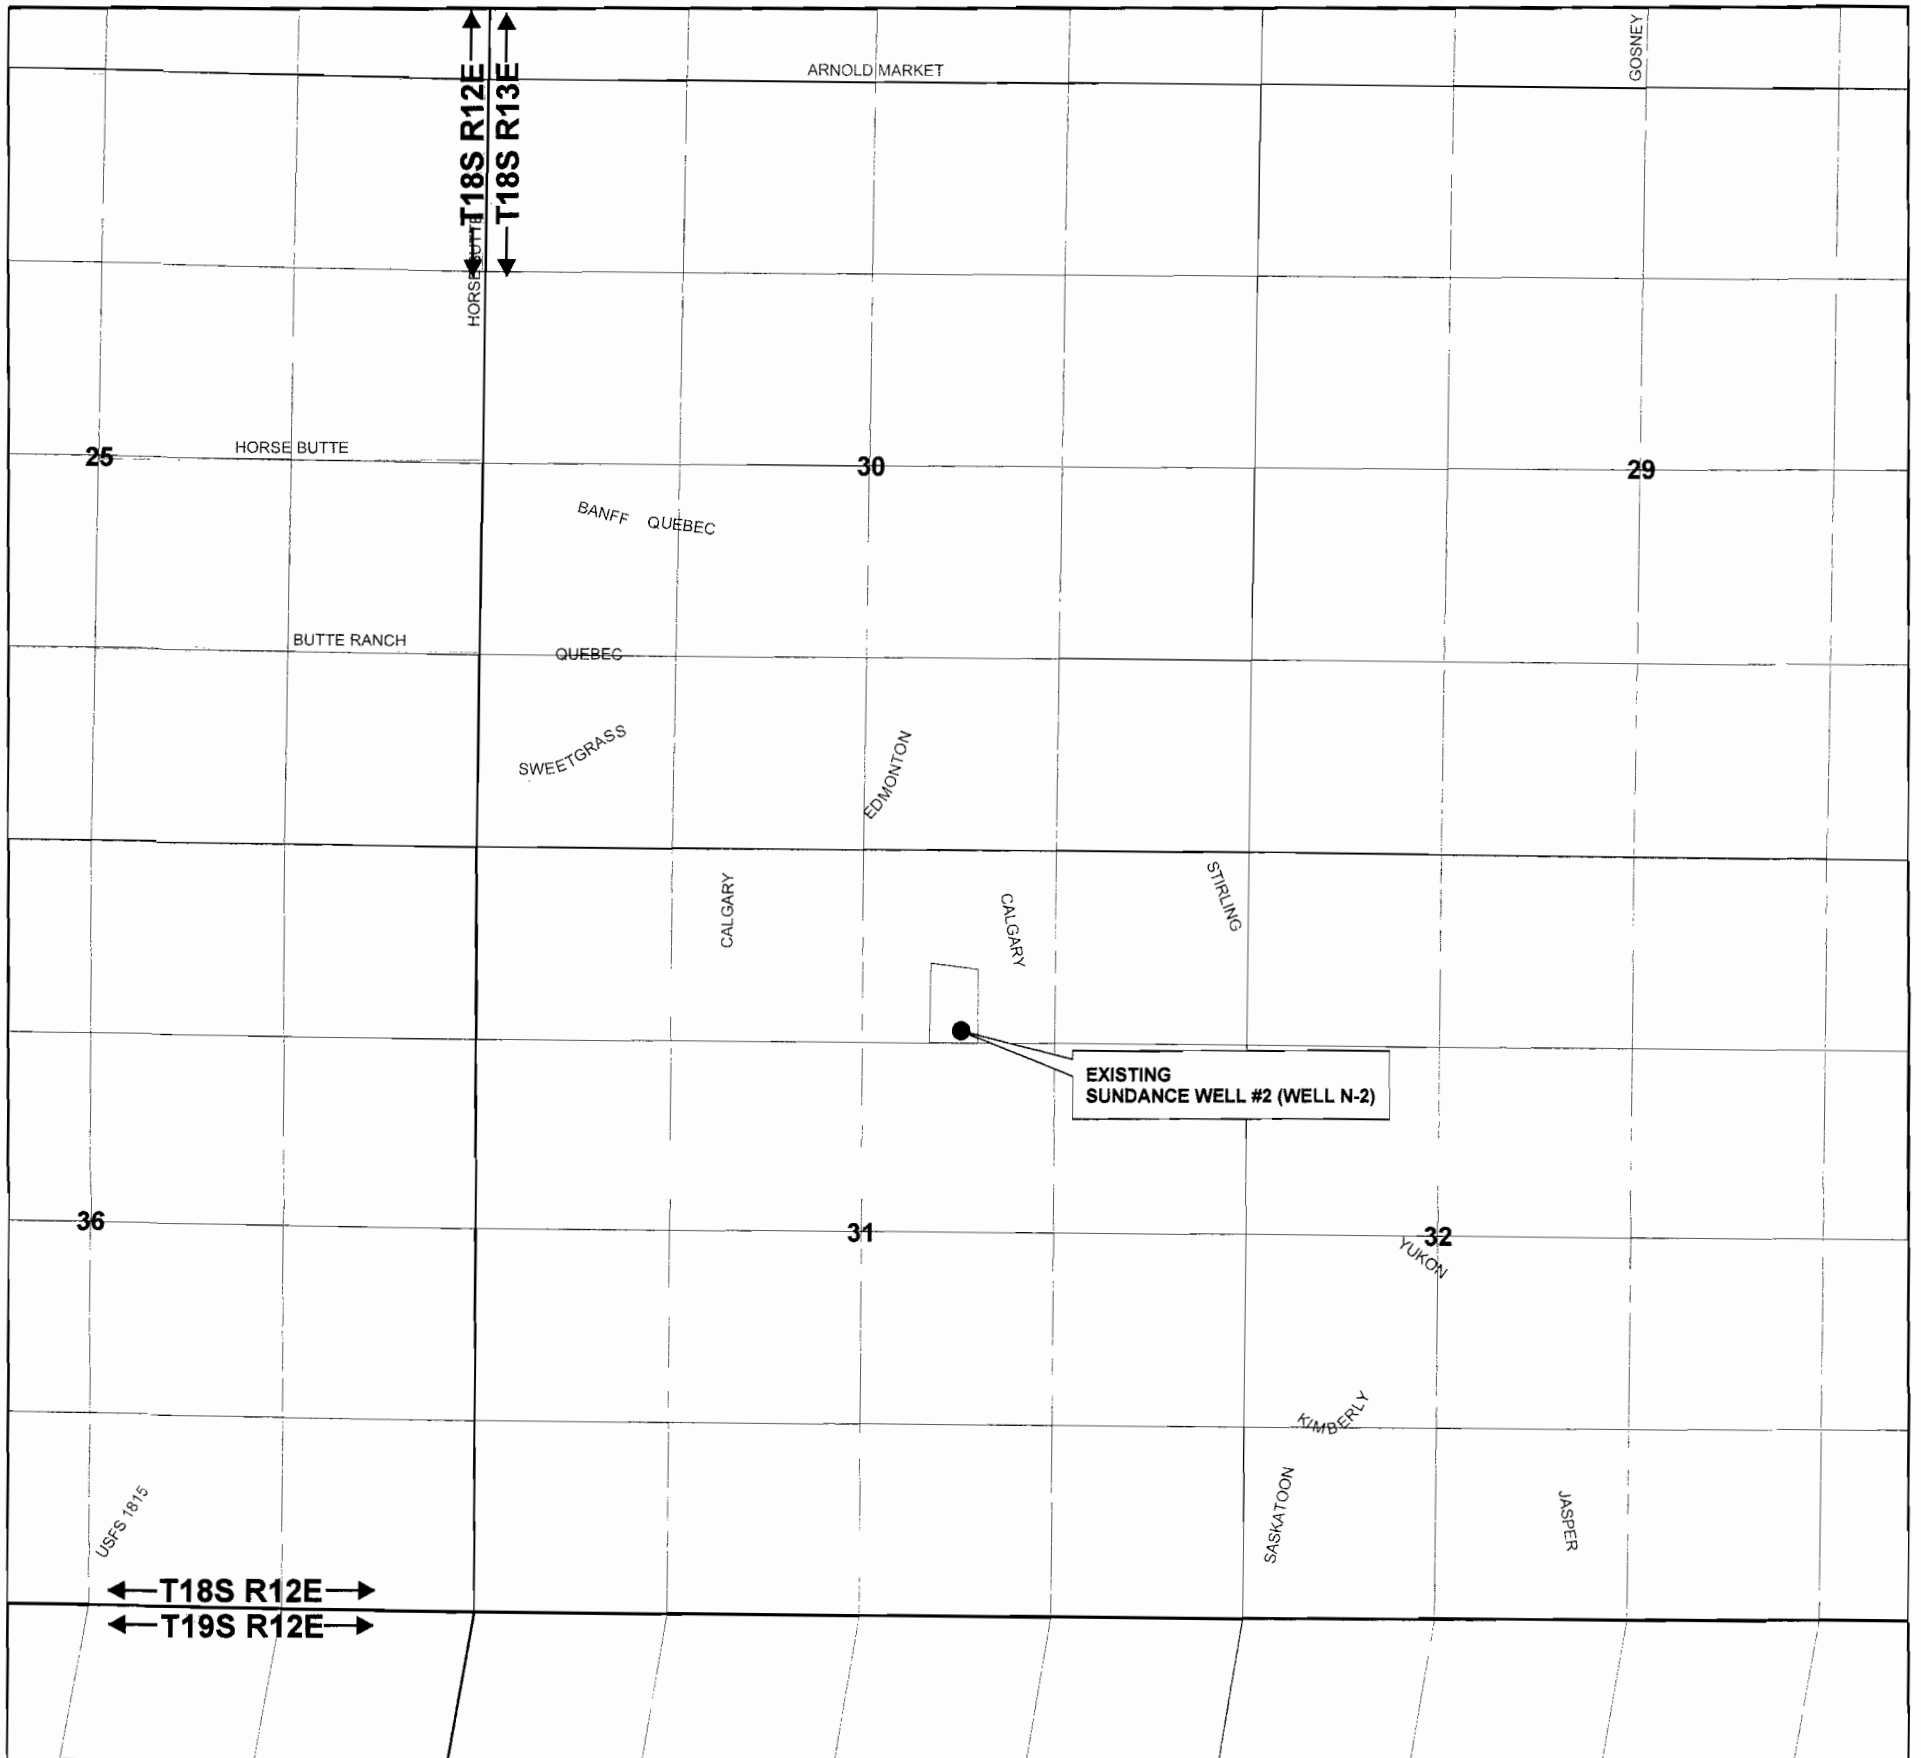

1 inch equals 1,320 feet

0 500 1,000 2,000  
Feet

DRAWN BY: TANNER LEMMON  
AVION WATER GIS DEPARTMENT  
OCTOBER, 2007

#### DISCLAIMER:

This map was prepared for the purpose  
of identifying the location of water rights  
only and is not intended to provide legal  
dimensions or locations of property  
ownership lines.

● EXISTING POINTS OF APPROPRIATION

□ WELL SITES

#### WELL DESCRIPTIONS

##### EXISTING

SUNDANCE WELL #2 (WELL N-2) -  
NW 1/4, NE 1/4 of  
Section 31, T 18 S, R 13 E,  
WM - 1225' South and 1985'  
West from the NE corner of  
Section 31  
181331A001200



# AVION WATER CO, INC.

EXISTING, PROPOSED AND CHANGED  
POINTS OF APPROPRIATION  
PERMIT G-16025


RECEIVED

NOV 20 2007

WATER RESOURCES DEPT  
SALEM, OREGON

5 of 5

T18S R13E

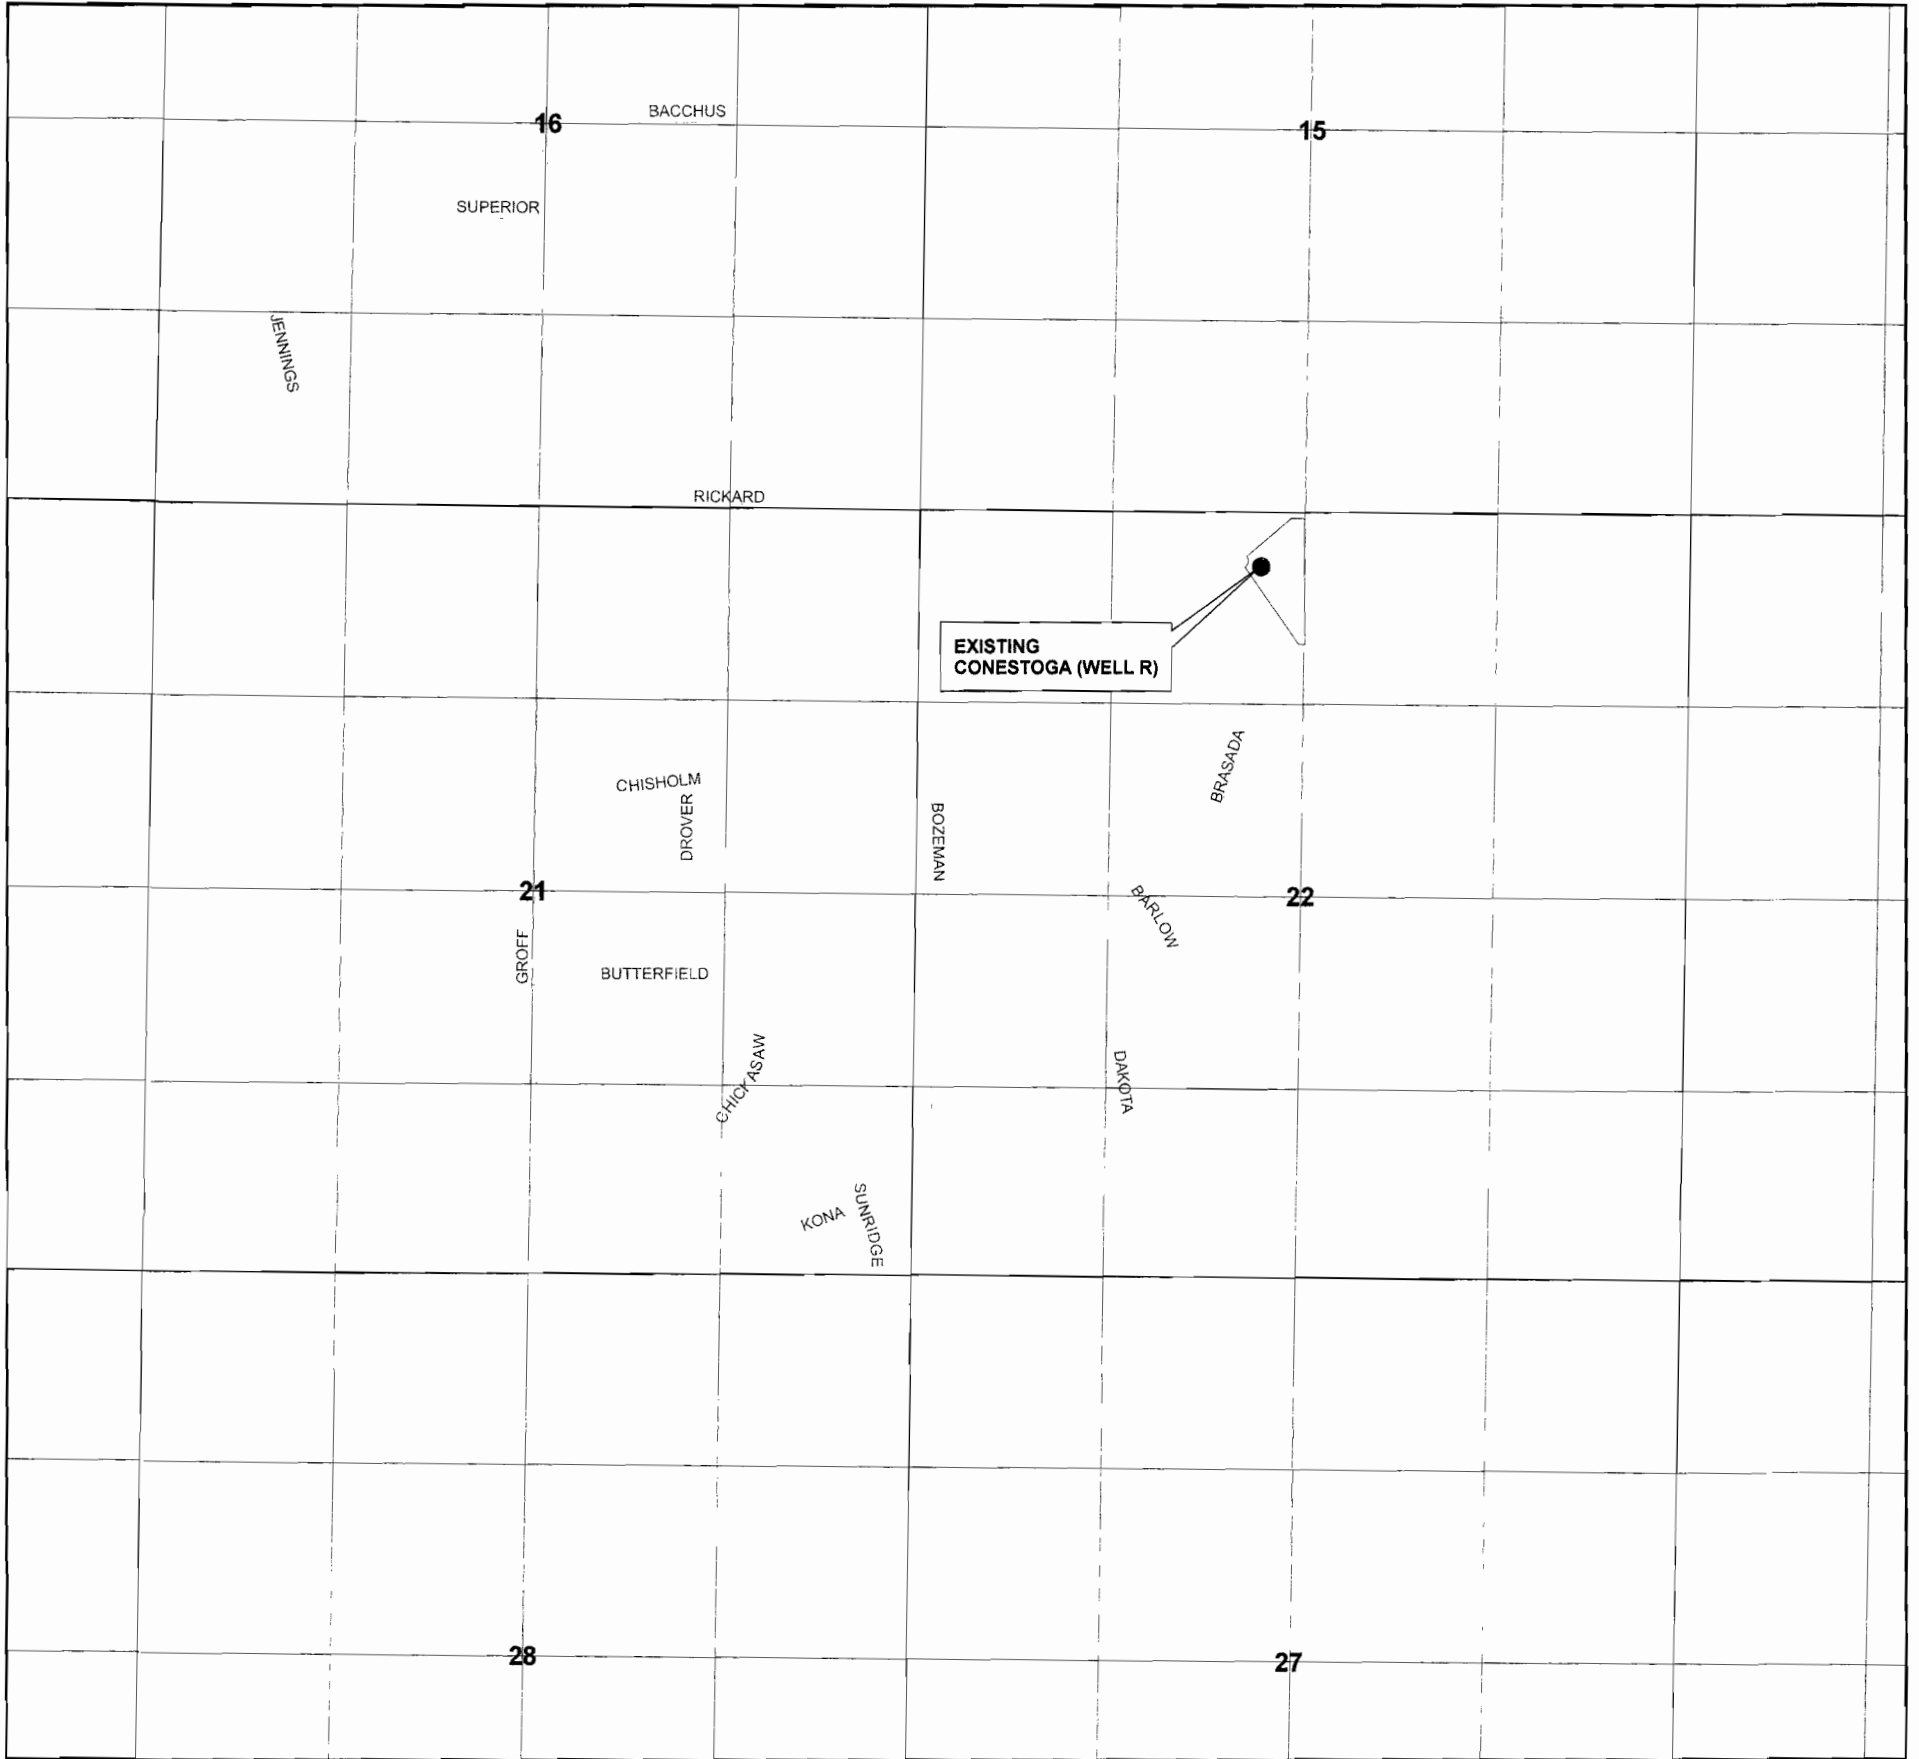

1 inch equals 1,320 feet

0 500 1,000 2,000  
Feet

DRAWN BY: TANNER LEMMON  
AVION WATER GIS DEPARTMENT  
OCTOBER, 2007

#### DISCLAIMER:

This map was prepared for the purpose  
of identifying the location of water rights  
only and is not intended to provide legal  
dimensions or locations of property  
ownership lines.

● EXISTING POINTS OF APPROPRIATION

□ WELL SITES


#### WELL DESCRIPTIONS

##### EXISTING

CONESTOGA (WELL R) -  
NE 1/4, NW 1/4 of  
Section 22, T 18 S, R 13 E,  
WM - 370' South and 300'  
West from the N 1/4 corner of  
Section 22  
181322B000300

T 10488


AVION WATER CO. INC.  
CURRENT PLACE OF USE  
PERMITS G-16025 & G-16026 NOV 20 2007

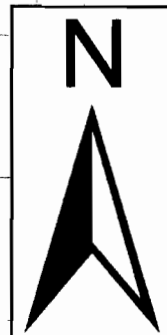

CITY OF  
REDMOND

CITY OF BEND

1 inch equals 5,280 feet

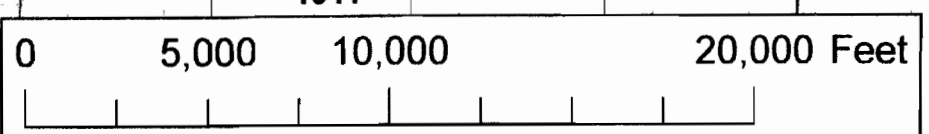

DRAWN BY: TANNER LEMMON  
AVION WATER GIS DEPARTMENT  
OCTOBER, 2007

DISCLAIMER:  
This map was prepared for the purpose  
of identifying the location of water rights  
only and is not intended to provide legal  
dimensions or locations of property  
ownership lines.

Current Place of Use, Permits G-16025 and G-16026  
Deschutes River

5,000