

SECTIONS 12 & 13, TWP.2 N. RANGE 7 E. AND SECTIONS 5, 6, 7 & 8, TWP.2 N., RANGE 8 E., W.M.
CITY OF CASCADE LOCKS
HOOD RIVER COUNTY, OREGON

TRANSFER No. _____

PERMIT No. _____


IN THE NAME OF:

OREGON DEPT. OF FISH & WILDLIFE


DATE: MAY 5, 2010

BY: **TENNESON ENGINEERING CORP.**

3313 W. 2ND. STREET, SUITE 100
THE DALLES, OREGON. 97058
PH. 541-296-9177
FAX 541-296-6657

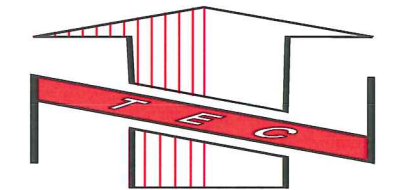

SCALE: 1" = 1320'
0' 660' 1320' 2640'

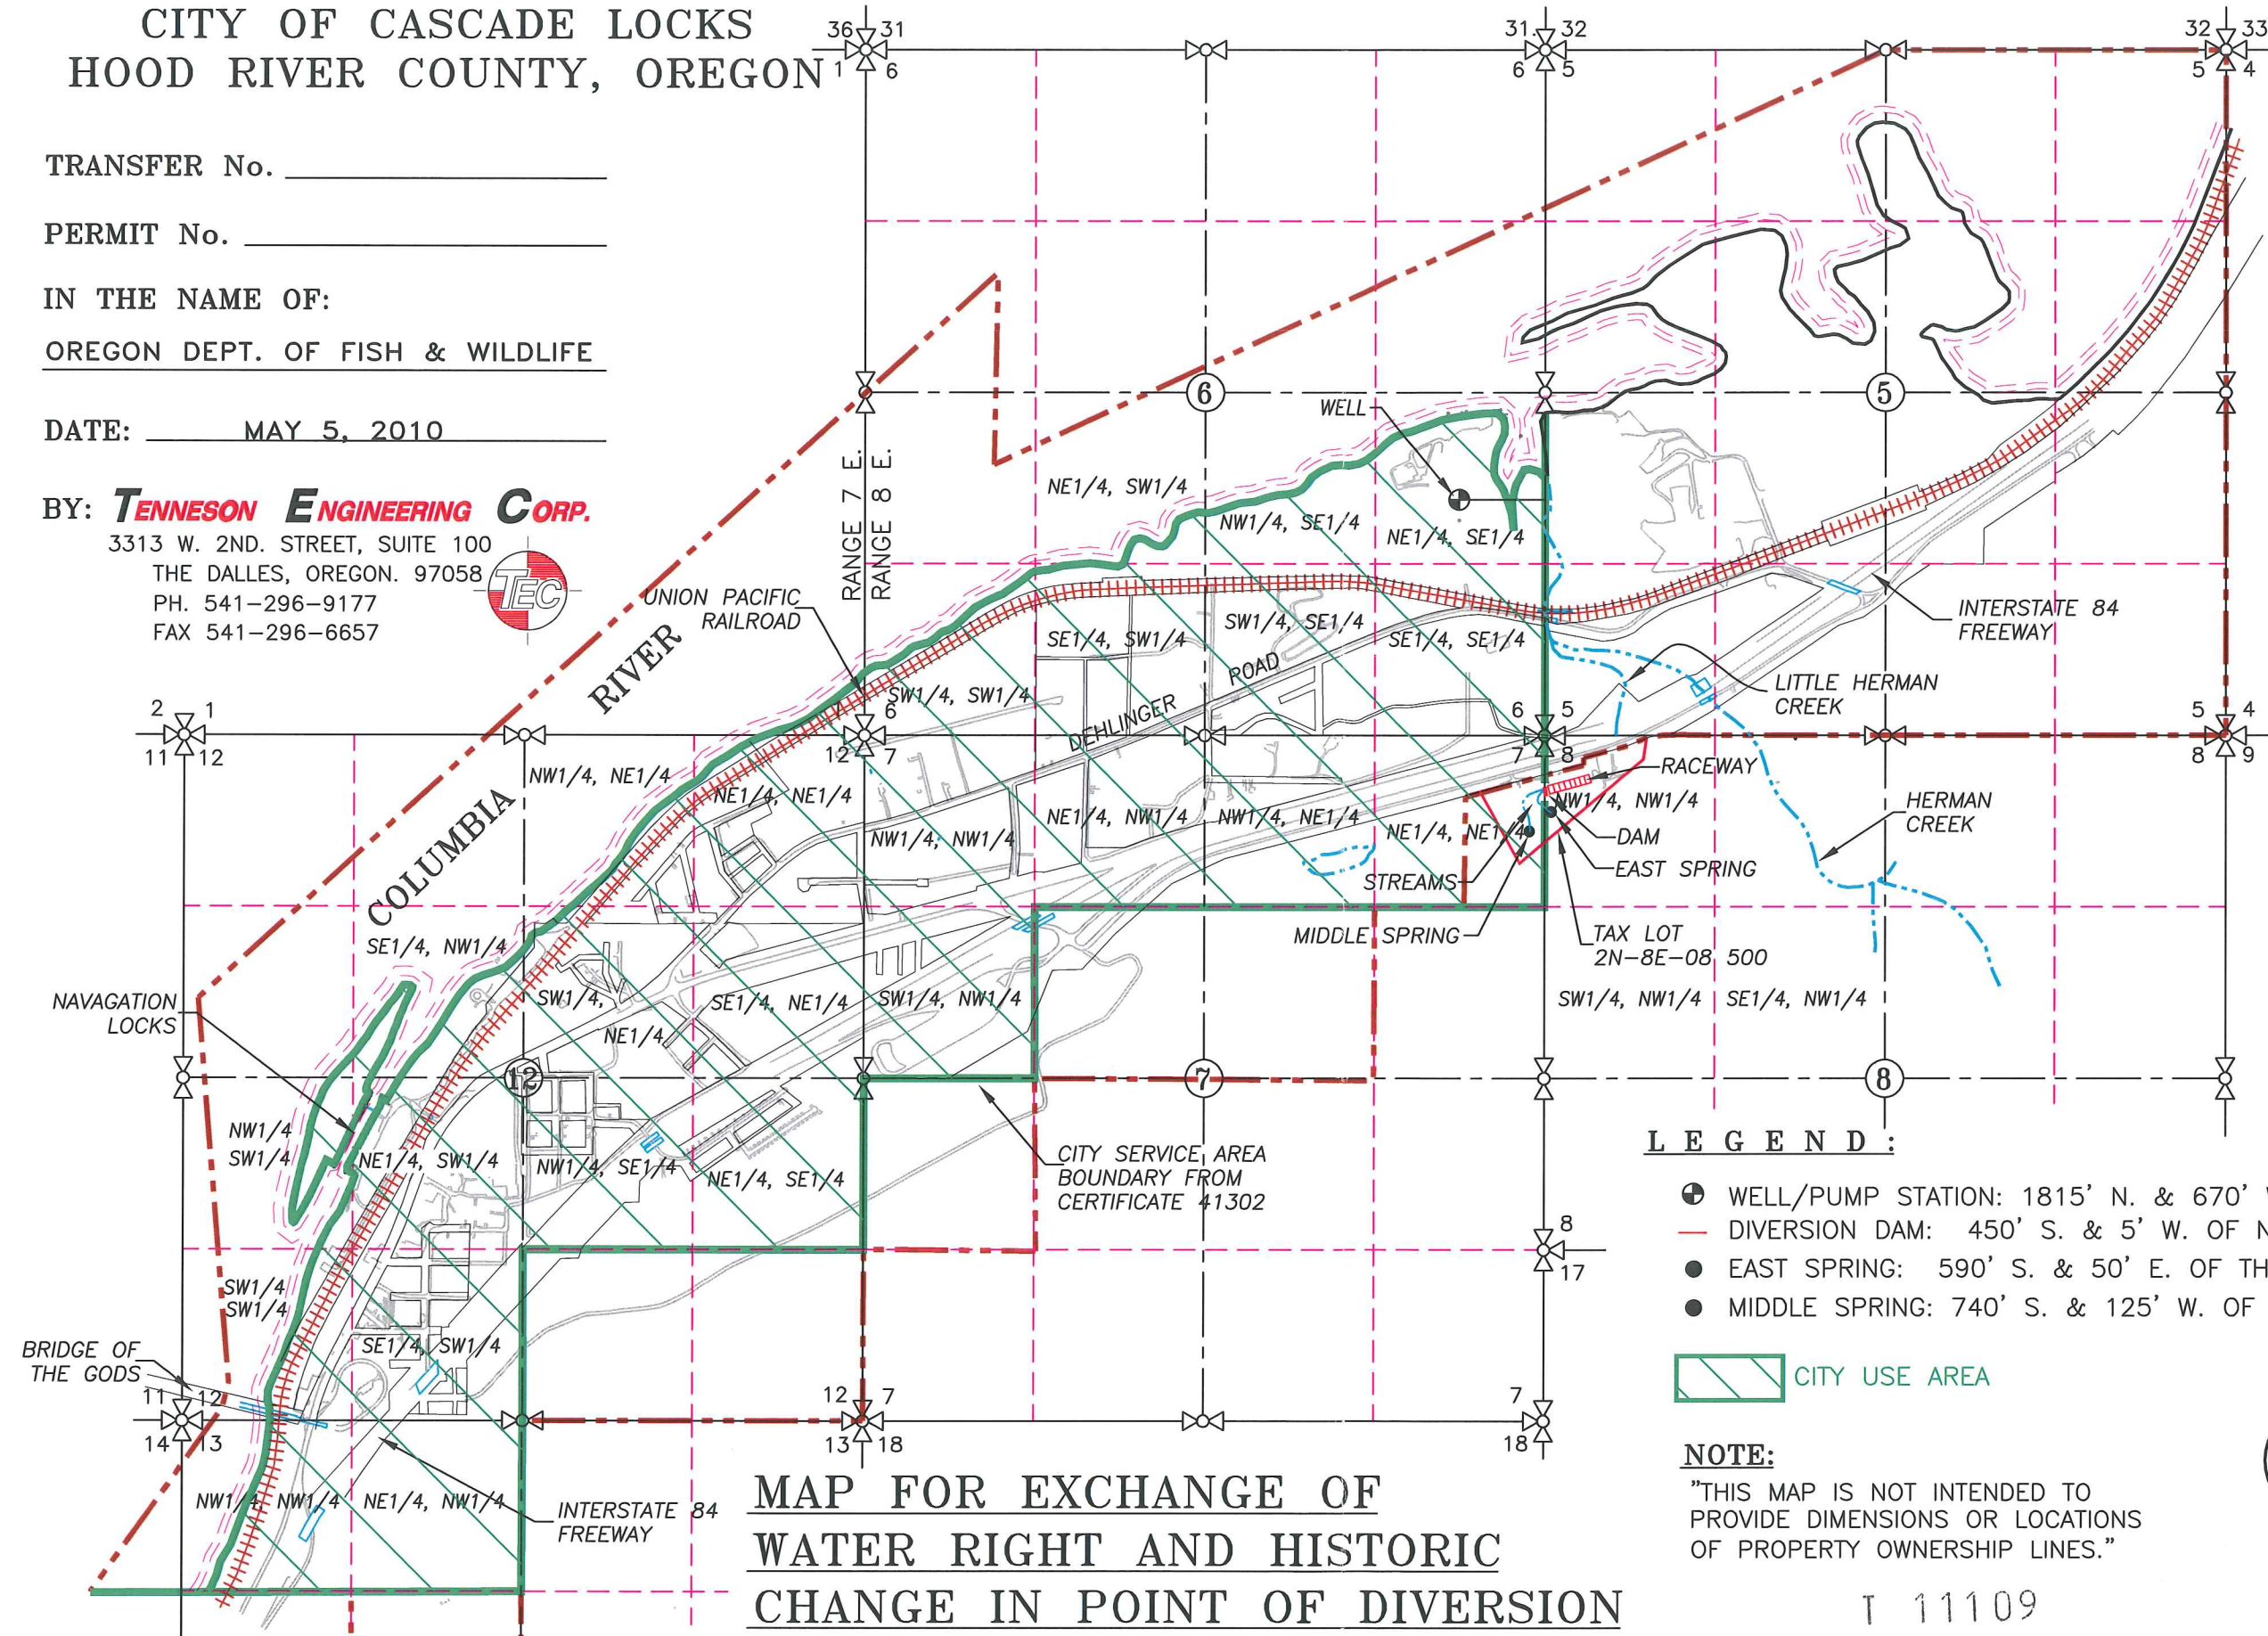

RECEIVED

AUG 27 2010

WATER RESOURCES DEPT
SALEM, OREGON
RECEIVED

AUG 27 2010

WATER RESOURCES DEPT
SALEM, OREGON


LEGEND:

- WELL/PUMP STATION: 1815' N. & 670' W. OF SE COR. SECTION 6
- DIVERSION DAM: 450' S. & 5' W. OF NE CORNER SECTION 7
- EAST SPRING: 590' S. & 50' E. OF THE NW CORNER SECTION 8
- MIDDLE SPRING: 740' S. & 125' W. OF THE NW CORNER SECTION 8

CITY USE AREA

NOTE:

"THIS MAP IS NOT INTENDED TO
PROVIDE DIMENSIONS OR LOCATIONS
OF PROPERTY OWNERSHIP LINES."

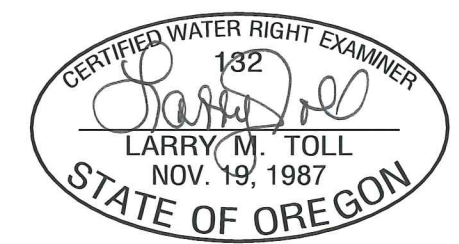

EXPIRES: 06/30/2010

W.O. #13193wr

**MAP FOR EXCHANGE OF
WATER RIGHT AND HISTORIC
CHANGE IN POINT OF DIVERSION**

T 11109