



SALEM, OR

TOWNSHIP 1N, RANGE 3E,
WILLAMETTE MERIDIAN

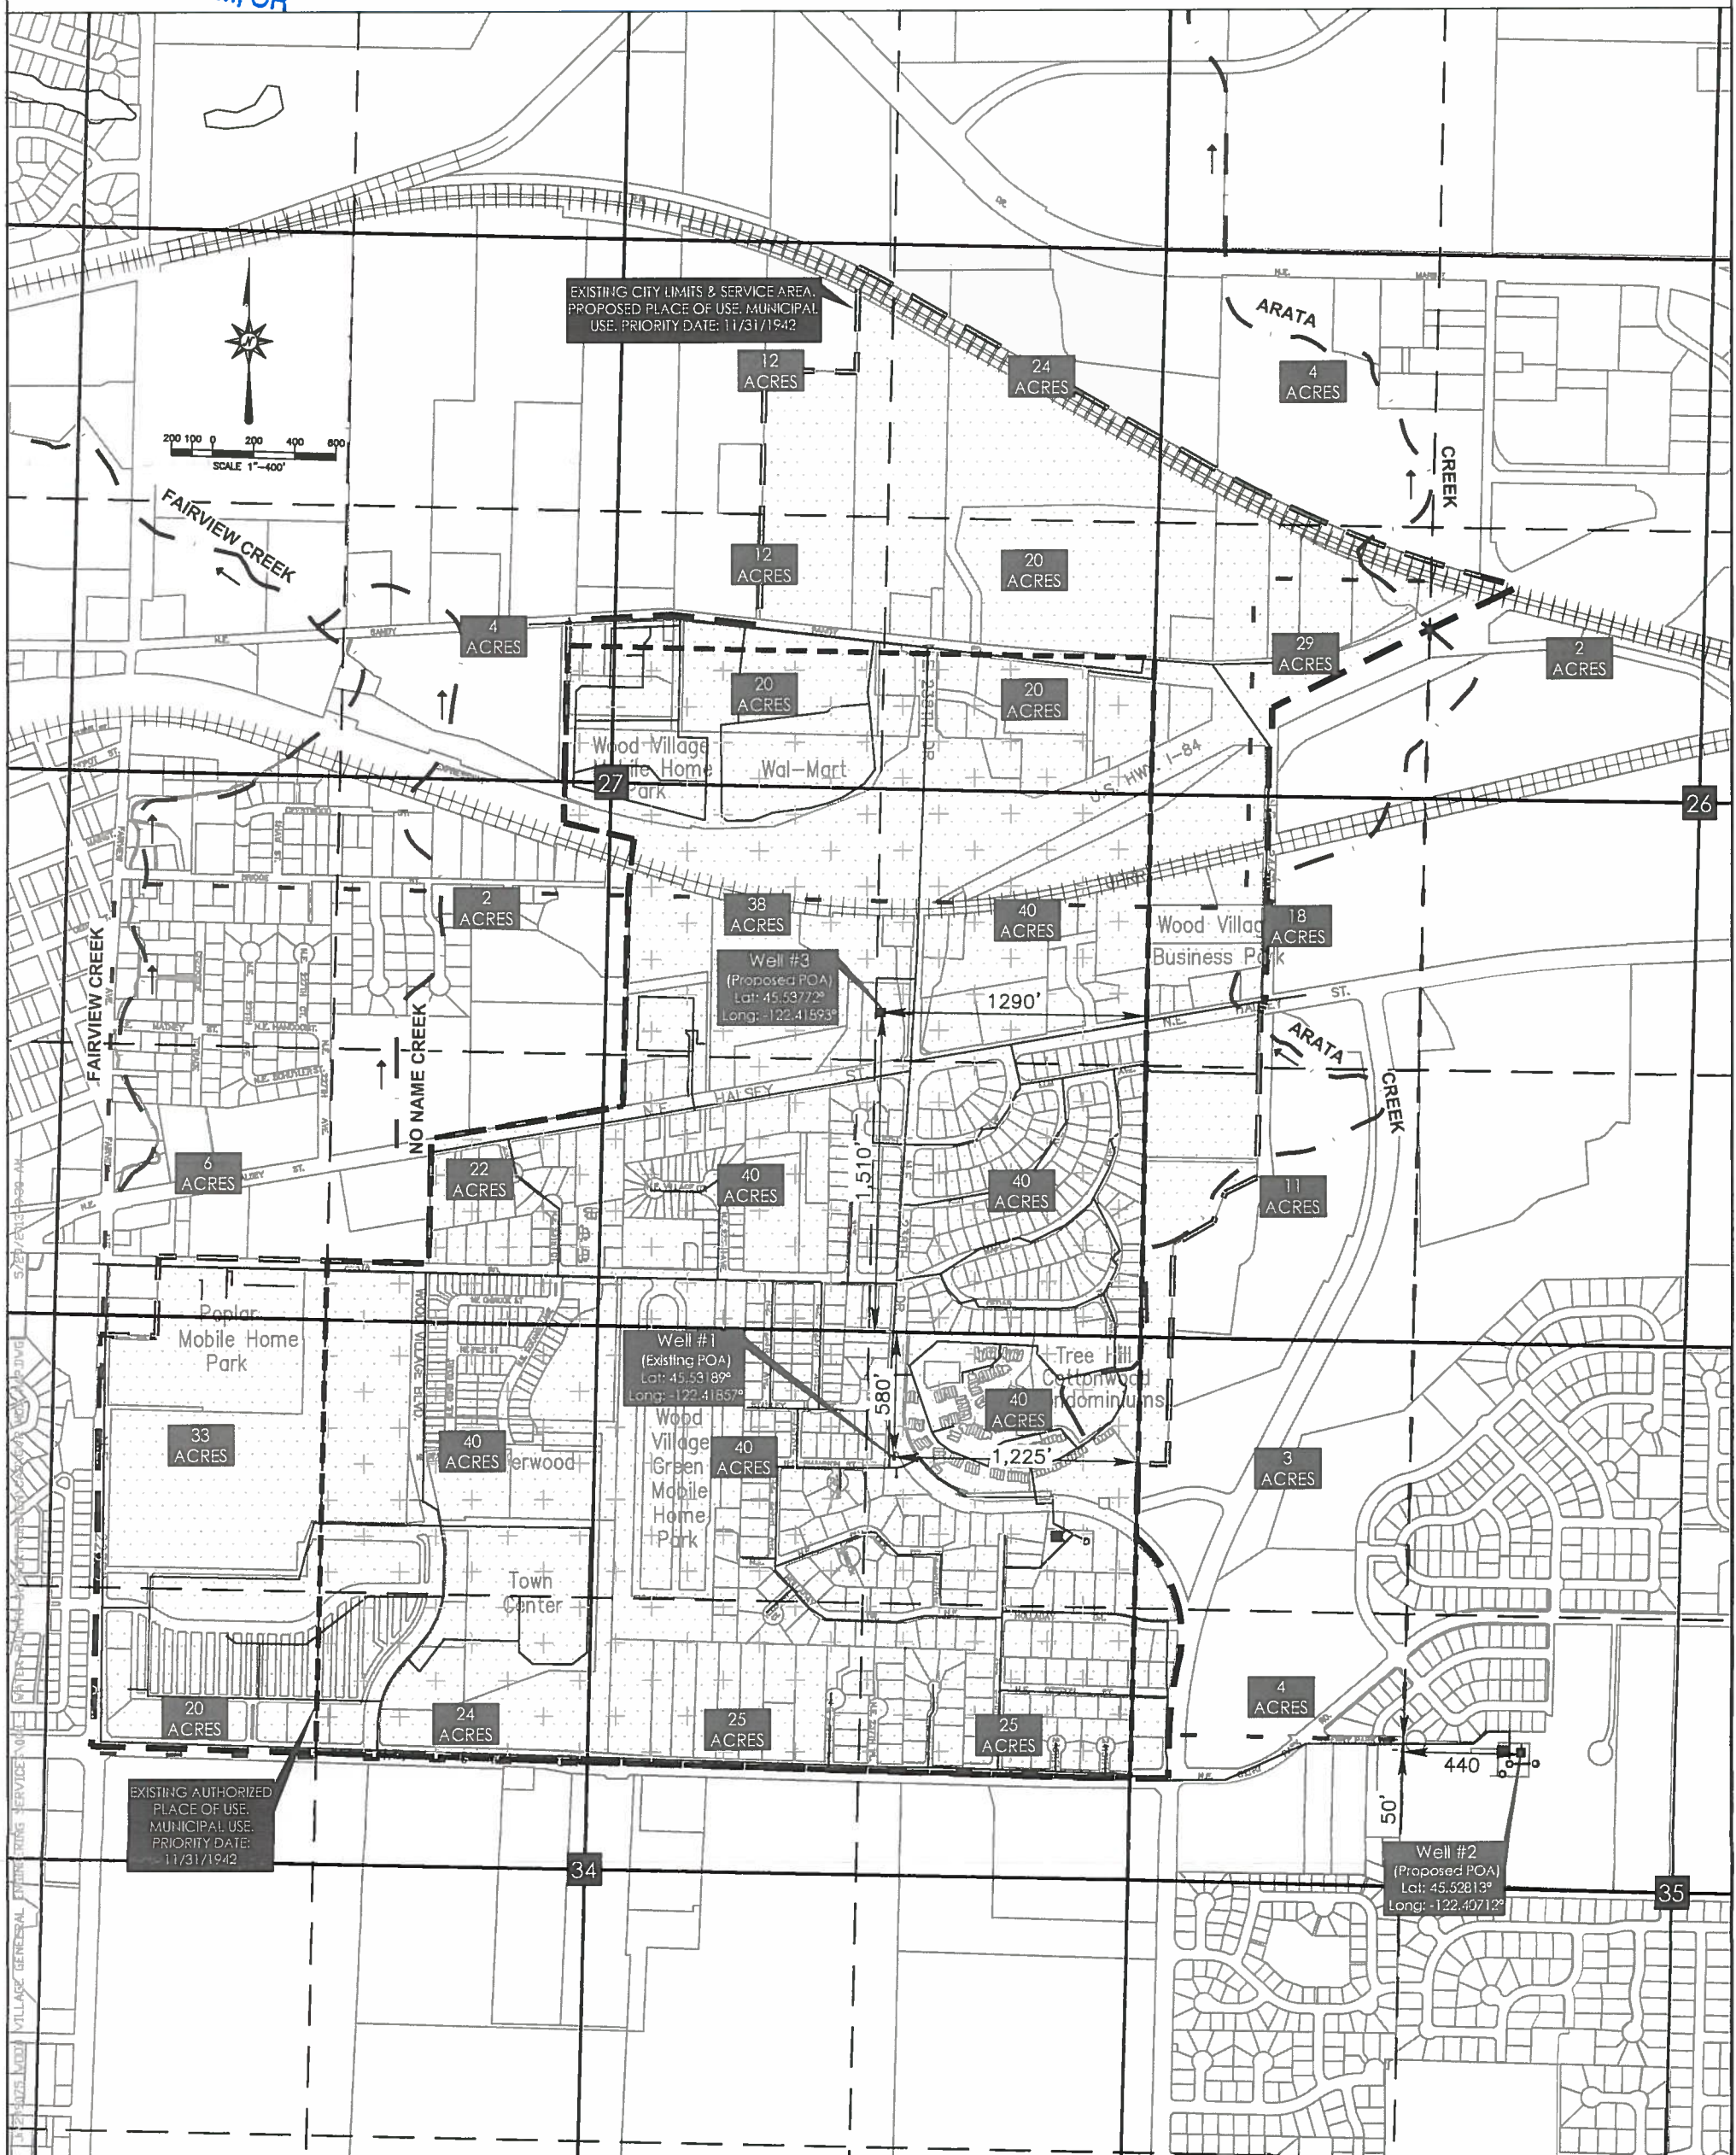

LEGEND

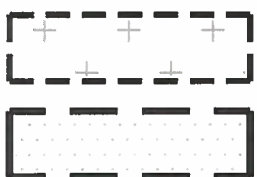

Ex. Authorized Place of Use

Proposed Place of Use

Water Pipeline

Quarter Section Line

Quarter Quarter Line

Tax Lot Line

Creek

Dunbar DLC 41

T011618



KELLER
associates

KA PROJECT: 209075-008

Ground Water Registration Modification Map