
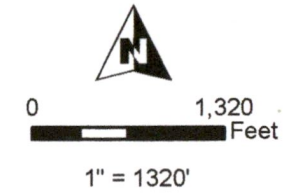


**T17S R11E, WM
DESCHUTES COUNTY, OR**

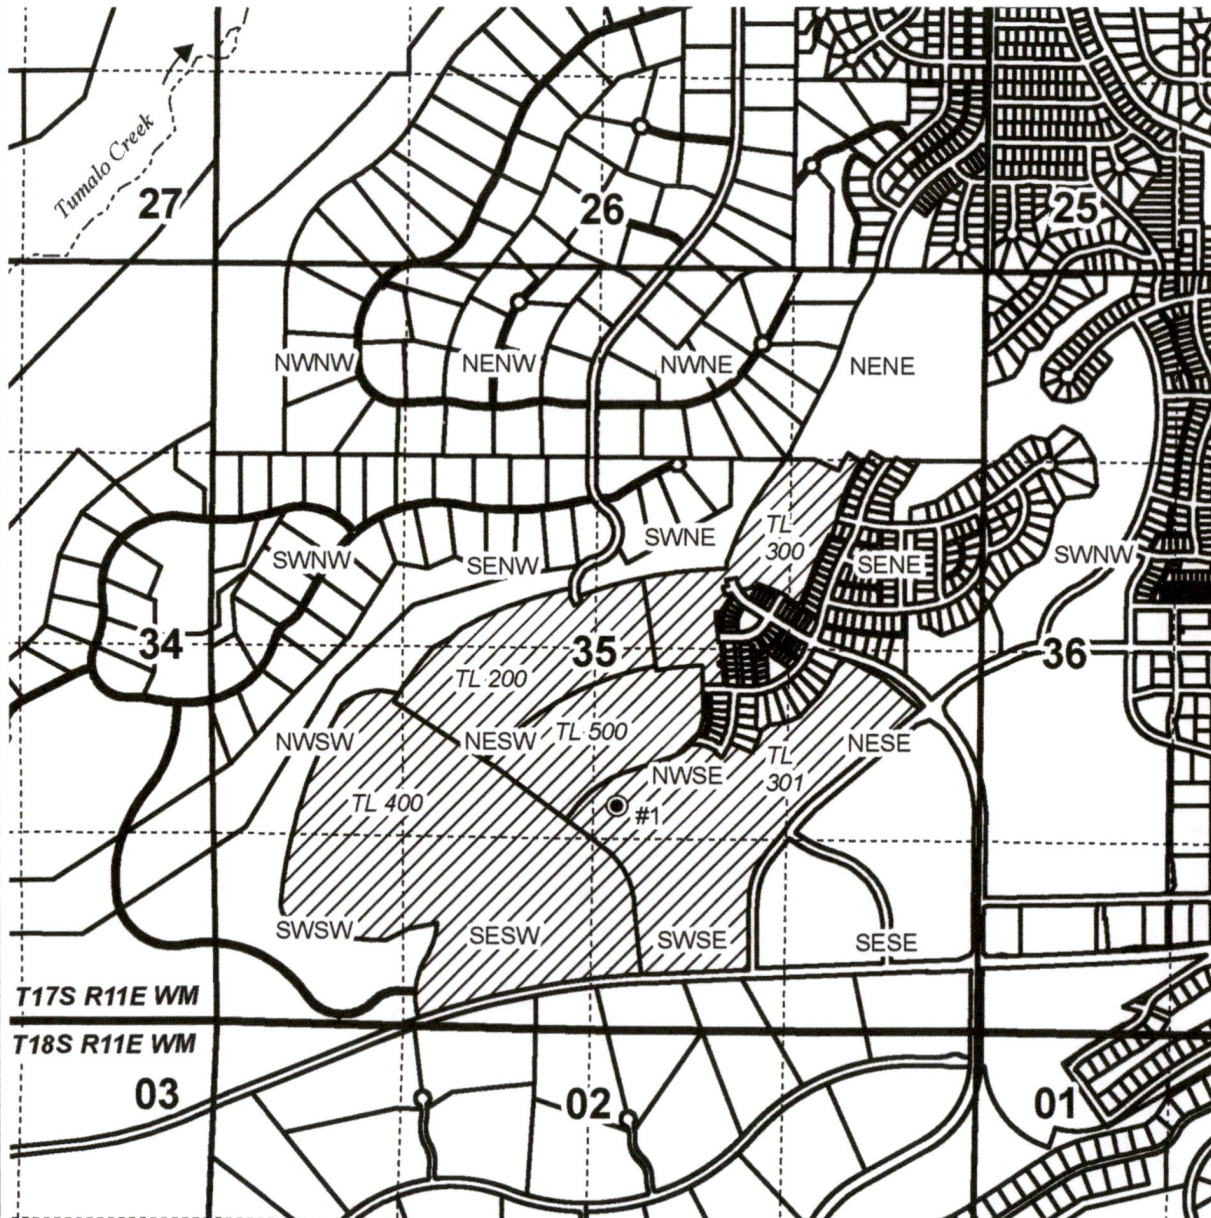

- Authorized Well
- Creek
- POU QM 0.453 CFS "OFF" 1/30/1995 Priority
- Township
- Section
- Quarter Quarter
- Tax Lot

Well Location:

Tree Farm Well (DESC 51145/L-16358):
1560' N, 2465' W of SE Cor Sec 35

RECEIVE

JAN 30 2023

OWRD
SALEM, OREGON

RECEIVED

JAN 10 2023

OWRD



RENEWAL DATE 12/31/2022

**PERMANENT TRANSFER "OFF" MAP
PINNACLE UTILITIES, LLC**

Date: 12/20/2022

A Portion of C-96029

This map is not intended
to provide legal dimensions
or locations of property
ownership lines.

WATER RIGHT SERVICES, LLC
PO BOX 1830, BEND, OR 97709
WWW.OREGONWATER.US CCB # 197121
johnshort@usa.com 541-389-2837



RENEWAL DATE 12/31/2022

T15S R12E, WM
DESCHUTES COUNTY, OR

RECEIVED

JAN 30 2023

OWRD
SALEM OREGON



1" = 2,000'

- Well "ON"
- POU QM 0.453 cfs "ON"
- Section
- Quarter Quarter
- Tax Lot


RECEIVED

JAN 10 2023

OWRD

Well Locations:

- #1: 2519' S, 578' W of NE Cor Sec 28
- #2: 2958' S, 2316' W of NE Cor Sec 28
- #3: 1752' S, 3044' W of NE Cor Sec 28
- #4: 1677' N, 1466' W of SE Cor Sec 29
- #5: 205' S, 434' W of E 1/4 Cor Sec 20
- #6: 244' N, 1667' W of E 1/4 Cor Sec 20
- #7: 2446' S, 1180' W of N 1/4 Cor Sec 17

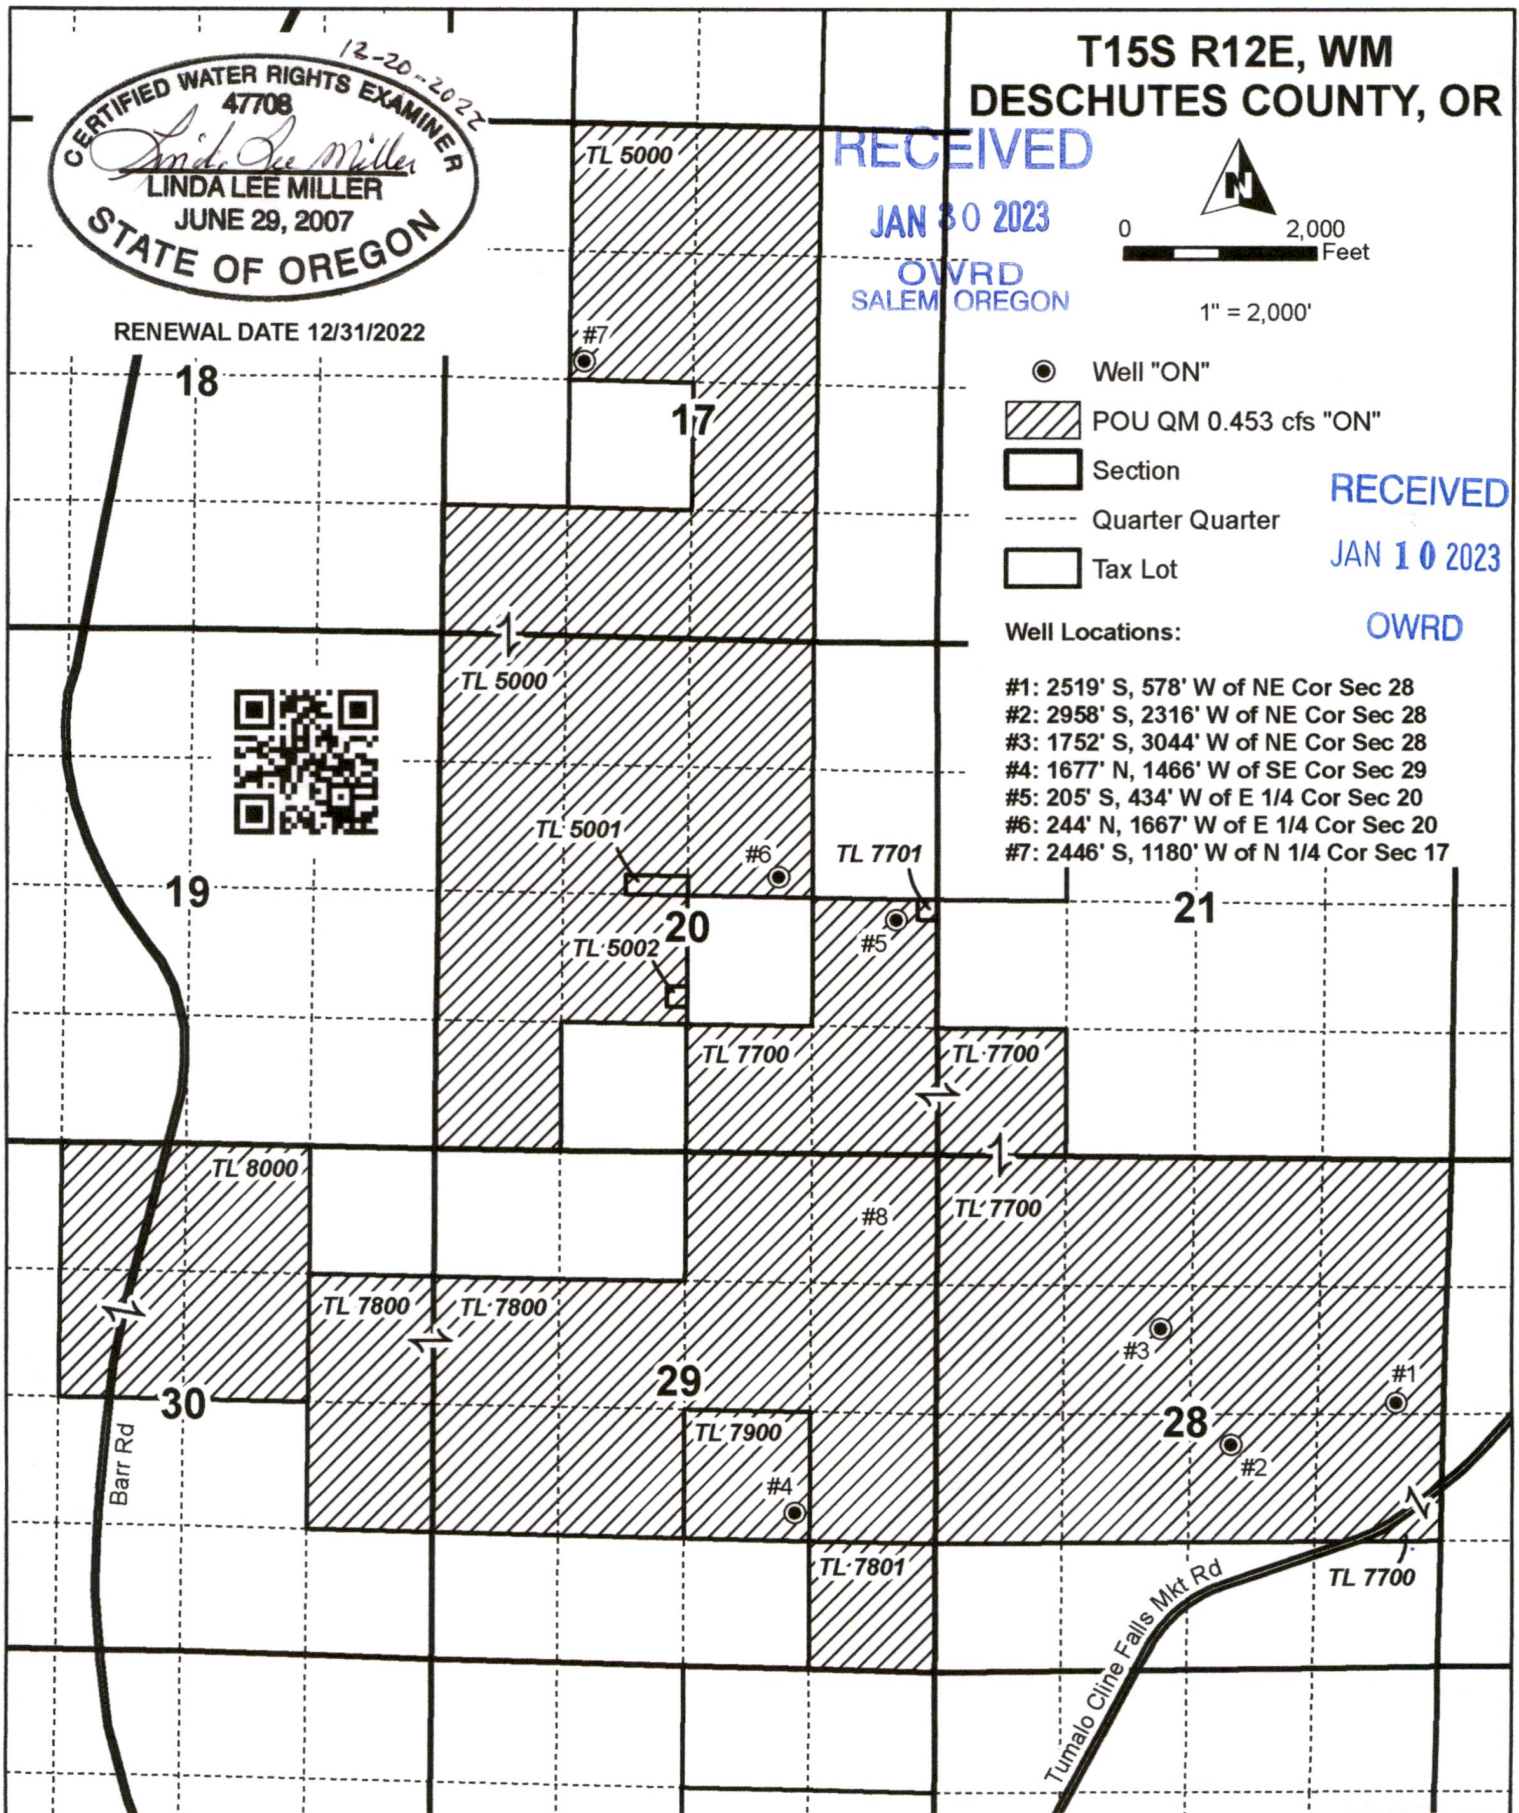

PERMANENT TRANSFER "ON" MAP
For
Pinnacle Utilities, LLC

Date: 12/20/2022

C-96029 1/30/1995 Priority

This map is not intended
to provide legal dimensions
or locations of property
ownership lines.

WATER RIGHT SERVICES, LLC

PO BOX 1830, BEND, OR 97709

WWW.OREGONWATER.US 541-389-2837

johnshort@usa.com

CCB # 197121