

- LEGEND**
- Authorized Point of Appropriation (POA)
  - Authorized Place of Use (POU)
  - Scappoose City Limit
  - Scappoose Urban Growth Boundary
  - Donation Land Claim (DLC)
  - Government Lot (GL)
  - Tax Lot
  - Watercourse
  - Waterbody

**CERTIFIED WATER RIGHTS EXAMINER STAMP**

CERTIFIED WATER RIGHTS EXAMINER  
#94217CWRE

*Robyn C. Cook*

ROBYN C. COOK  
MAY 16, 2019

STATE OF OREGON

RENEWS: 12-31-2023

**LOCATION DESCRIPTION**

Dutch Canyon 1 (DC-1)  
Located 1,465 feet North and 1,815 feet East from the SW corner of Section 13, Township 3 North, Range 2 West (W.M.)

Dutch Canyon 2 (DC-2)  
Located 1,455 feet North and 1,895 feet East from the SW corner of Section 13, Township 3 North, Range 2 West (W.M.)

DC-3  
Located 1,425 feet North and 1,855 feet East from the SW corner of Section 13, Township 3 North, Range 2 West (W.M.)

**Transfer Application for Certificate 96891**  
**City of Scappoose**  
 Place of Use/Points of Appropriation  
 Columbia County  
 Township 3 North, Ranges 1/2 West (W.M.)

**RECEIVED**  
**SEP 01 2023**  
**OWRD**


**DISCLAIMER**  
 This map was prepared for the purpose of identifying the location of a water right only and it is not intended to provide legal dimensions or location of property ownership lines.

Date: May 17, 2023  
 Data Source: Columbia Co., BLM, ESRI, OWRD, USGS

14318

0 660 1,320  
 1 inch = 1,320 feet

**GSI**  
 Water Solutions, Inc.

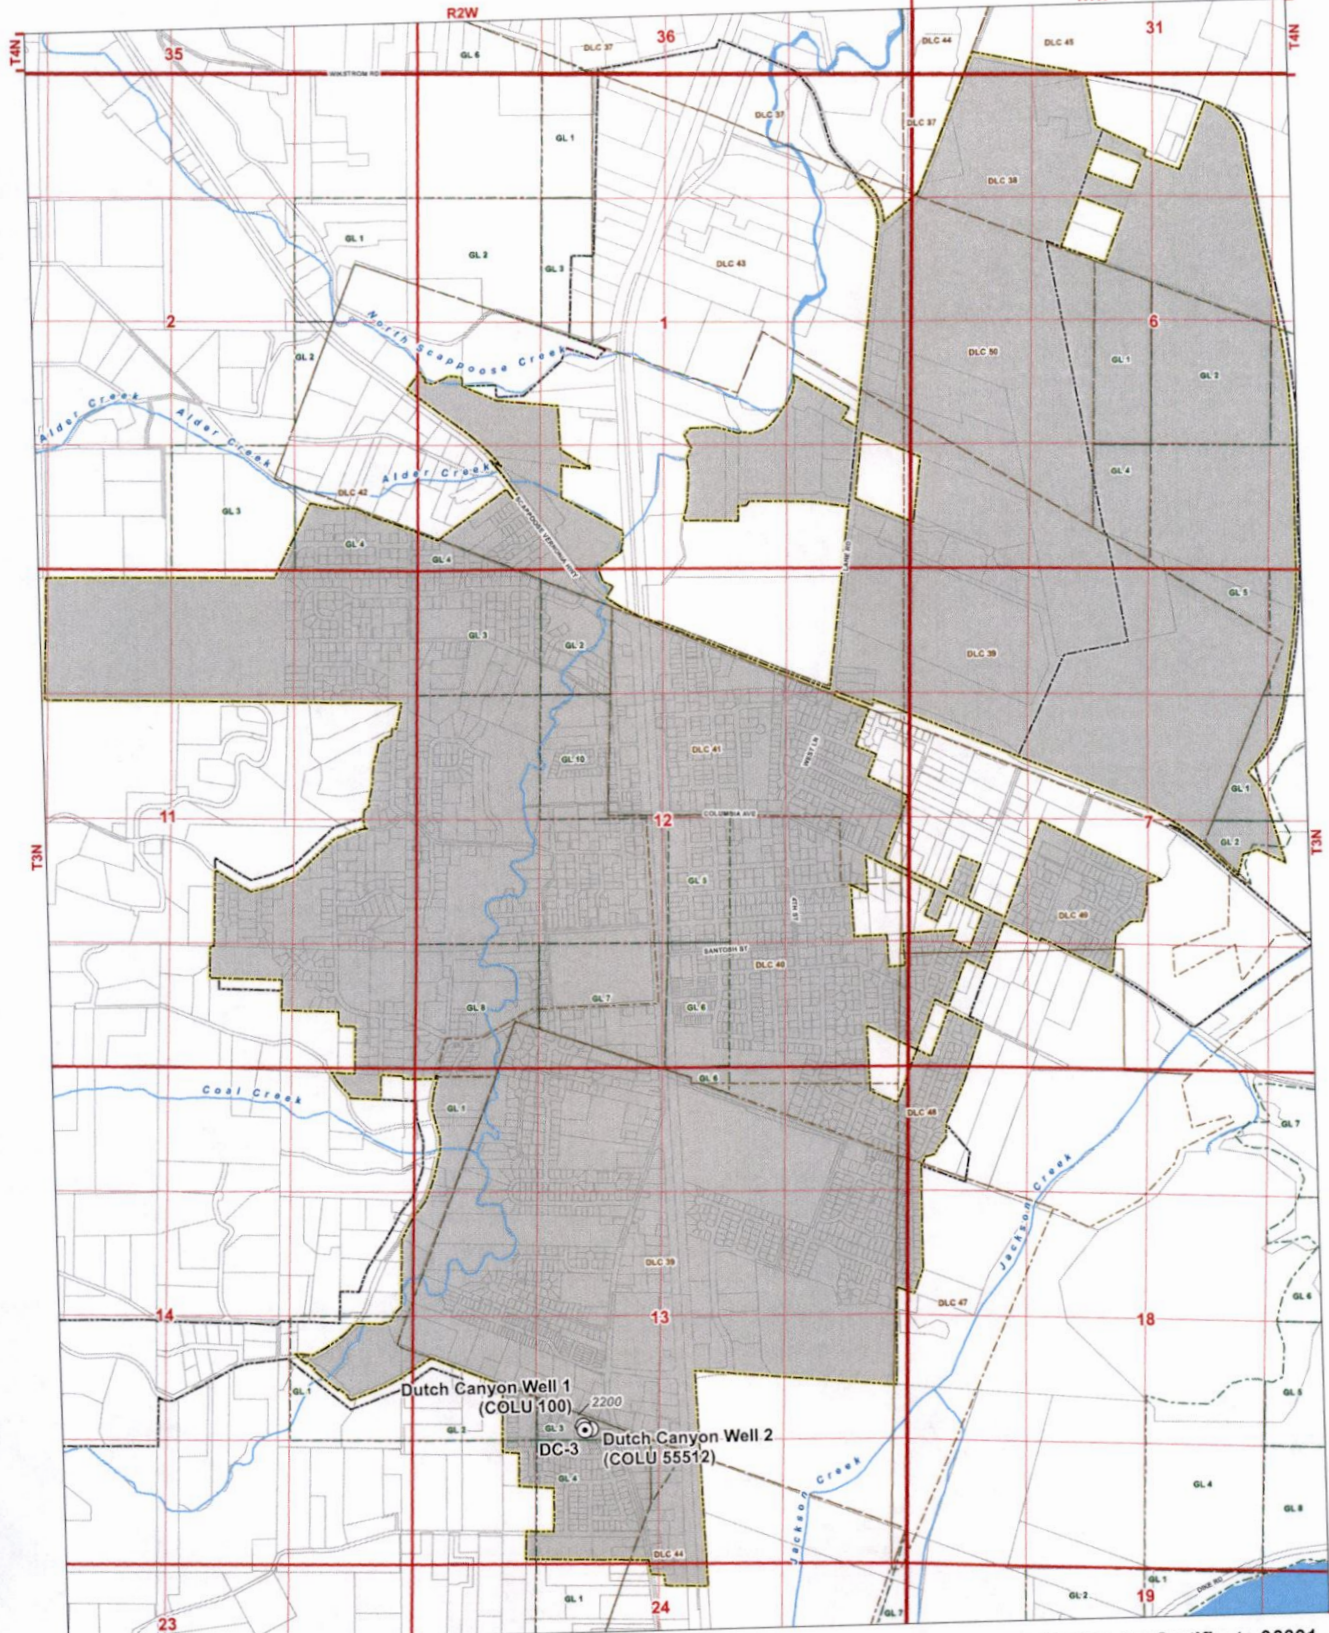

- LEGEND**
- Authorized Point of Appropriation (POA)
  - Authorized Place of Use (POU)
  - Scappoose City Limit
  - Scappoose Urban Growth Boundary
  - Donation Land Claim (DLC)
  - Government Lot (GL)
  - Tax Lot
  - Watercourse
  - Waterbody

CERTIFIED WATER RIGHTS EXAMINER STAMP



**LOCATION DESCRIPTION**

Dutch Canyon 1 (DC-1)  
 Located 1,455 feet North and 1,815 feet East from the SW corner of Section 13, Township 3 North, Range 2 West (W.M.)

Dutch Canyon 2 (DC-2)  
 Located 1,455 feet North and 1,895 feet East from the SW corner of Section 13, Township 3 North, Range 2 West (W.M.)

DC-3  
 Located 1,425 feet North and 1,855 feet East from the SW corner of Section 13, Township 3 North, Range 2 West (W.M.)

**Transfer Application for Certificate 96891**  
**City of Scappoose**  
**Place of Use/Points of Appropriation**  
 Columbia County  
 Township 3 North, Ranges 1/2 West (W.M.)

**RECEIVED**  
**SEP 01 2023**  
**OWRD**

**DISCLAIMER**  
 This map was prepared for the purpose of identifying the location of a water right only and it is not intended to provide legal dimensions or location of property ownership lines.

Date: May 17, 2023  
 Data Sources: Columbia Co., BLM, ESRI, OWRD, USGS

**14318**