



TOWNSHIP 13 SOUTH, RANGE 12 EAST, W. M.

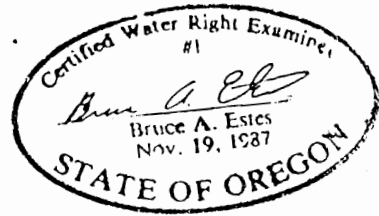

Scale 1" = 1320'

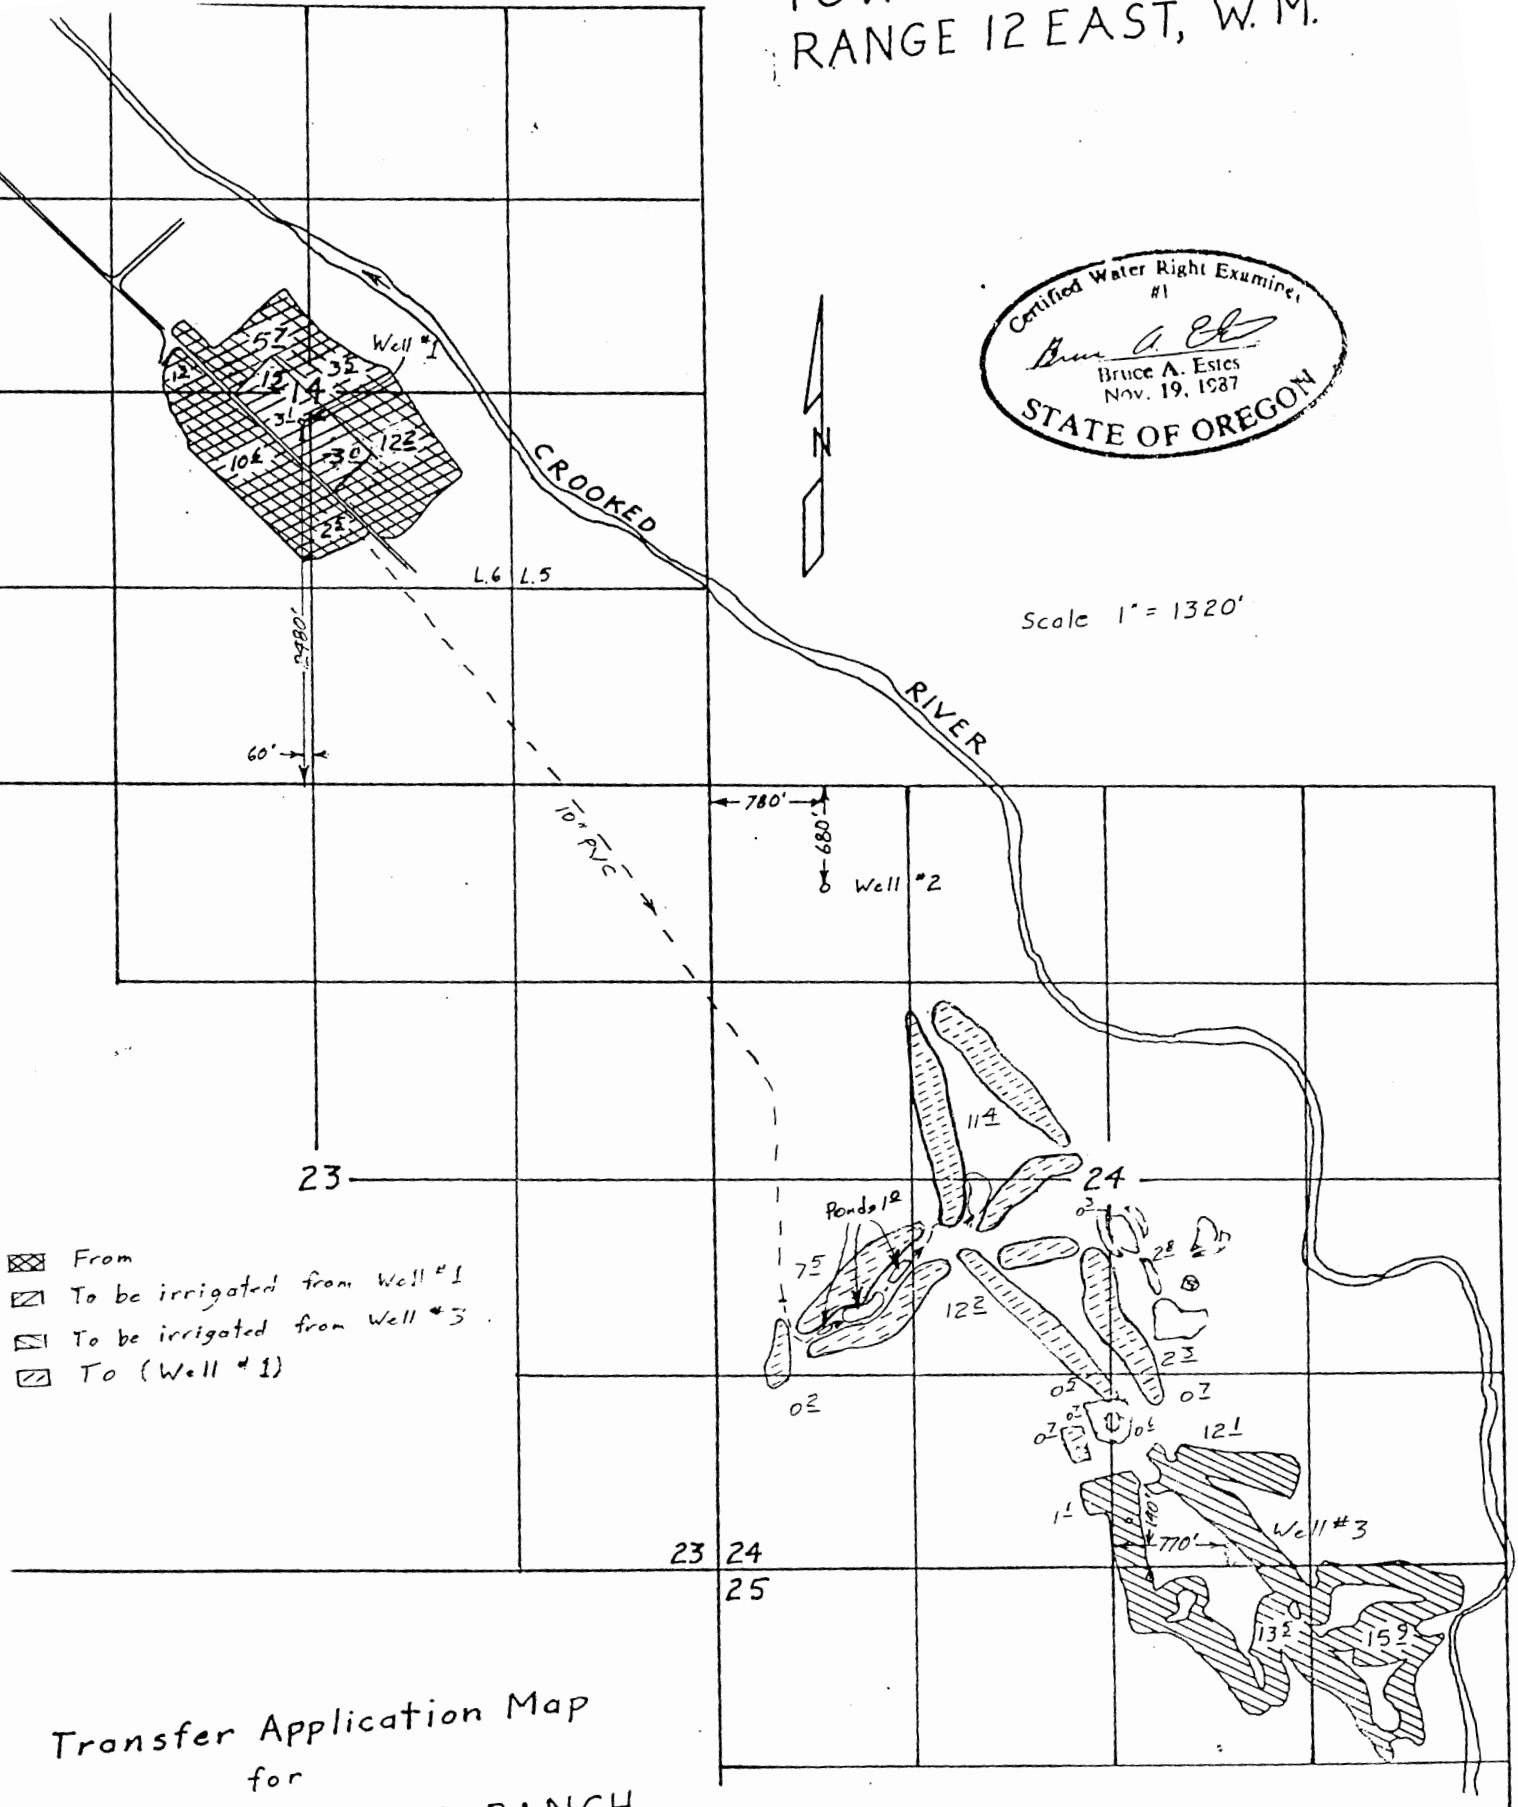

Transfer Application Map
for
CROOKED RIVER RANCH
under
Transfer 6828

This map is for the purpose of locating a water right
only and has no intent to provide the location of
property lines or legal dimensions.
Revised 1995