

**T15S R25E &
T16S R25E, WM,
CROOK COUNTY, OR**




0 1,320 Feet
1" = 1320'

- Well
- - - - - Creek
- - - - - Pipeline
- ▨ POU (IS)
- ▨ POU IR
- ▭ Township
- ▭ Section
- - - - - Quarter Quarter
- ▭ Tax Lot

Well Locations:
 #1: 100' S, 1370' W of E 1/4 Cor Sec 32, T15S R25E, W.M.
 #2: 130' S, 1160' W of E 1/4 Cor Sec 32, T15S R25E, W.M.
 #6: 1400' N, 100' W of SE Cor Sec 5, T16S R25E, W.M.

RECEIVED
OCT 17 2022
OWRD

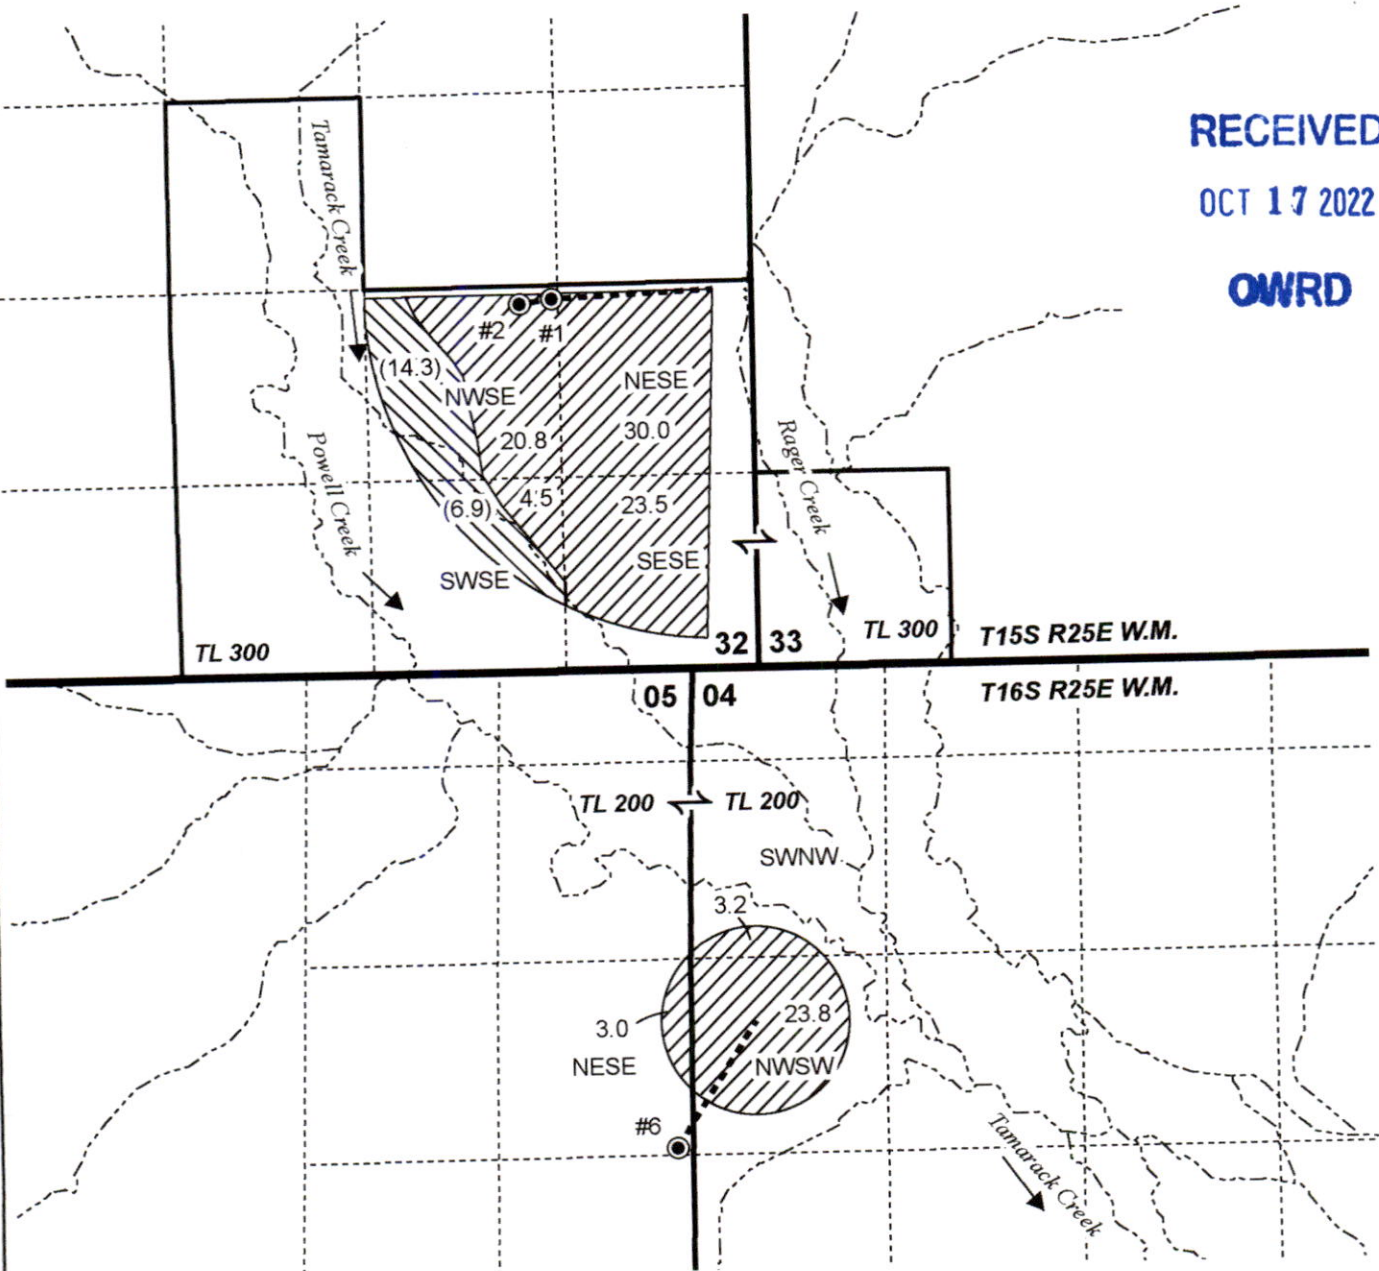

GROUNDWATER APPLICATION MAP
Michael Stafford

This map is not intended to provide legal dimensions or locations of property ownership lines.

WATER RIGHT SERVICES, LLC
 PO BOX 1830, BEND, OR 97709
WWW.OREGONWATER.US CCB # 197121
 johnshort@usa.com 541-389-2837

Well Locations:

#3: 1760' N, 60' E of S 1/4 Cor Sec 15, T16S R25E, W.M.

#4: 540' S, 770' W of N 1/4 Cor Sec 10, T16S R25E, W.M.

#5: 10' S, 230' E of N 1/4 Cor Sec 16, T16S R25E, W.M.

**T16S R25E, WM,
CROOK COUNTY, OR**

RECEIVED


OCT 17 2022



OWRD

0 1,320 Feet

1" = 1320'

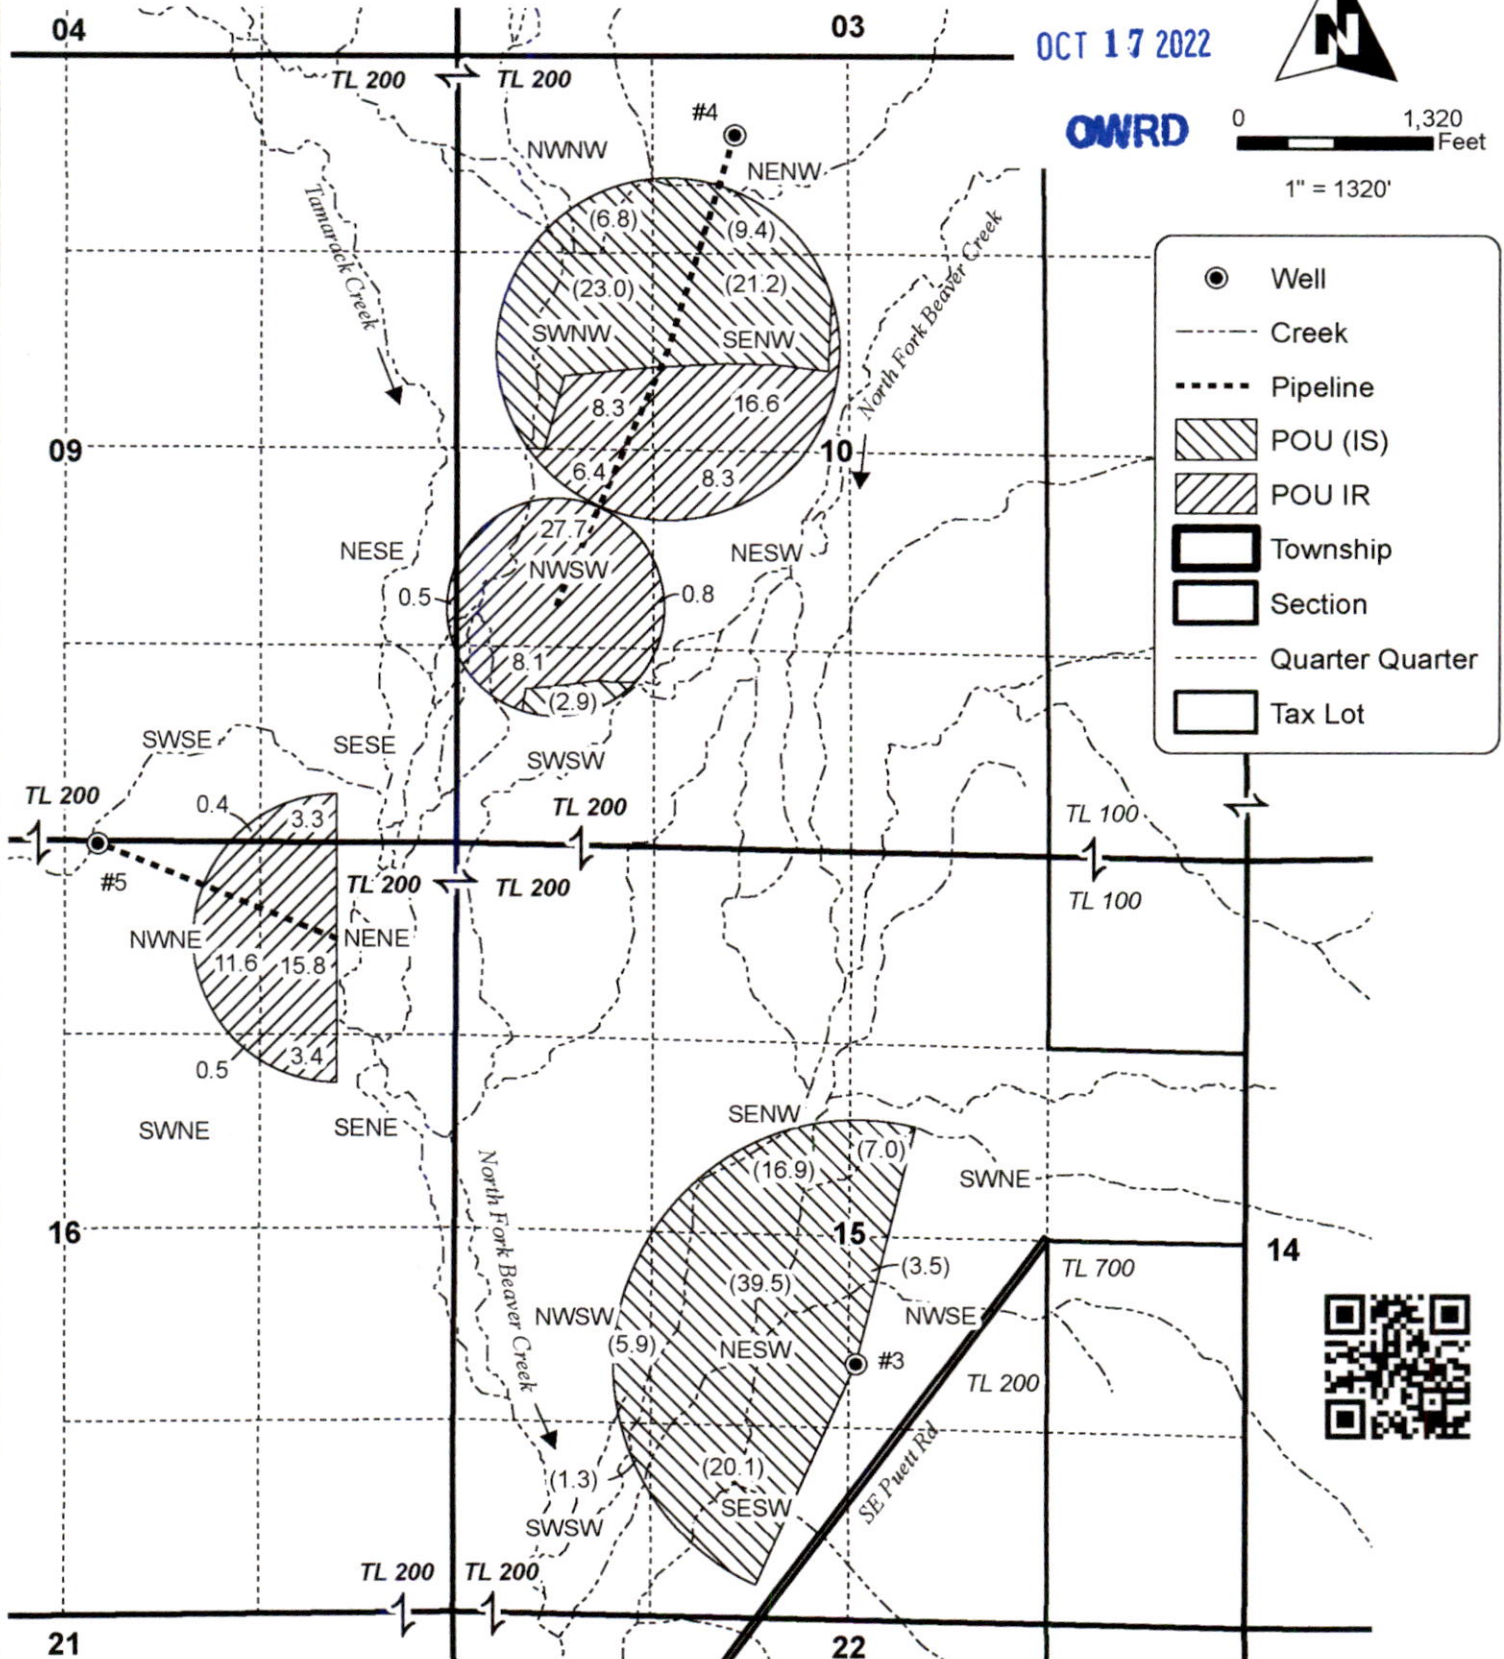

- Well
- Creek
- Pipeline
- POU (IS)
- POU (IR)
- Township
- Section
- Quarter Quarter
- Tax Lot

