


**Groundwater Use Permit Application Map
Bountiful Farms Nursery (BFN)
T4S, R1W, Sections 31-32
T5S, R1W, Section 05-06**

RECEIVED
DEC 14 2022
OWRD
SALEM, OREGON

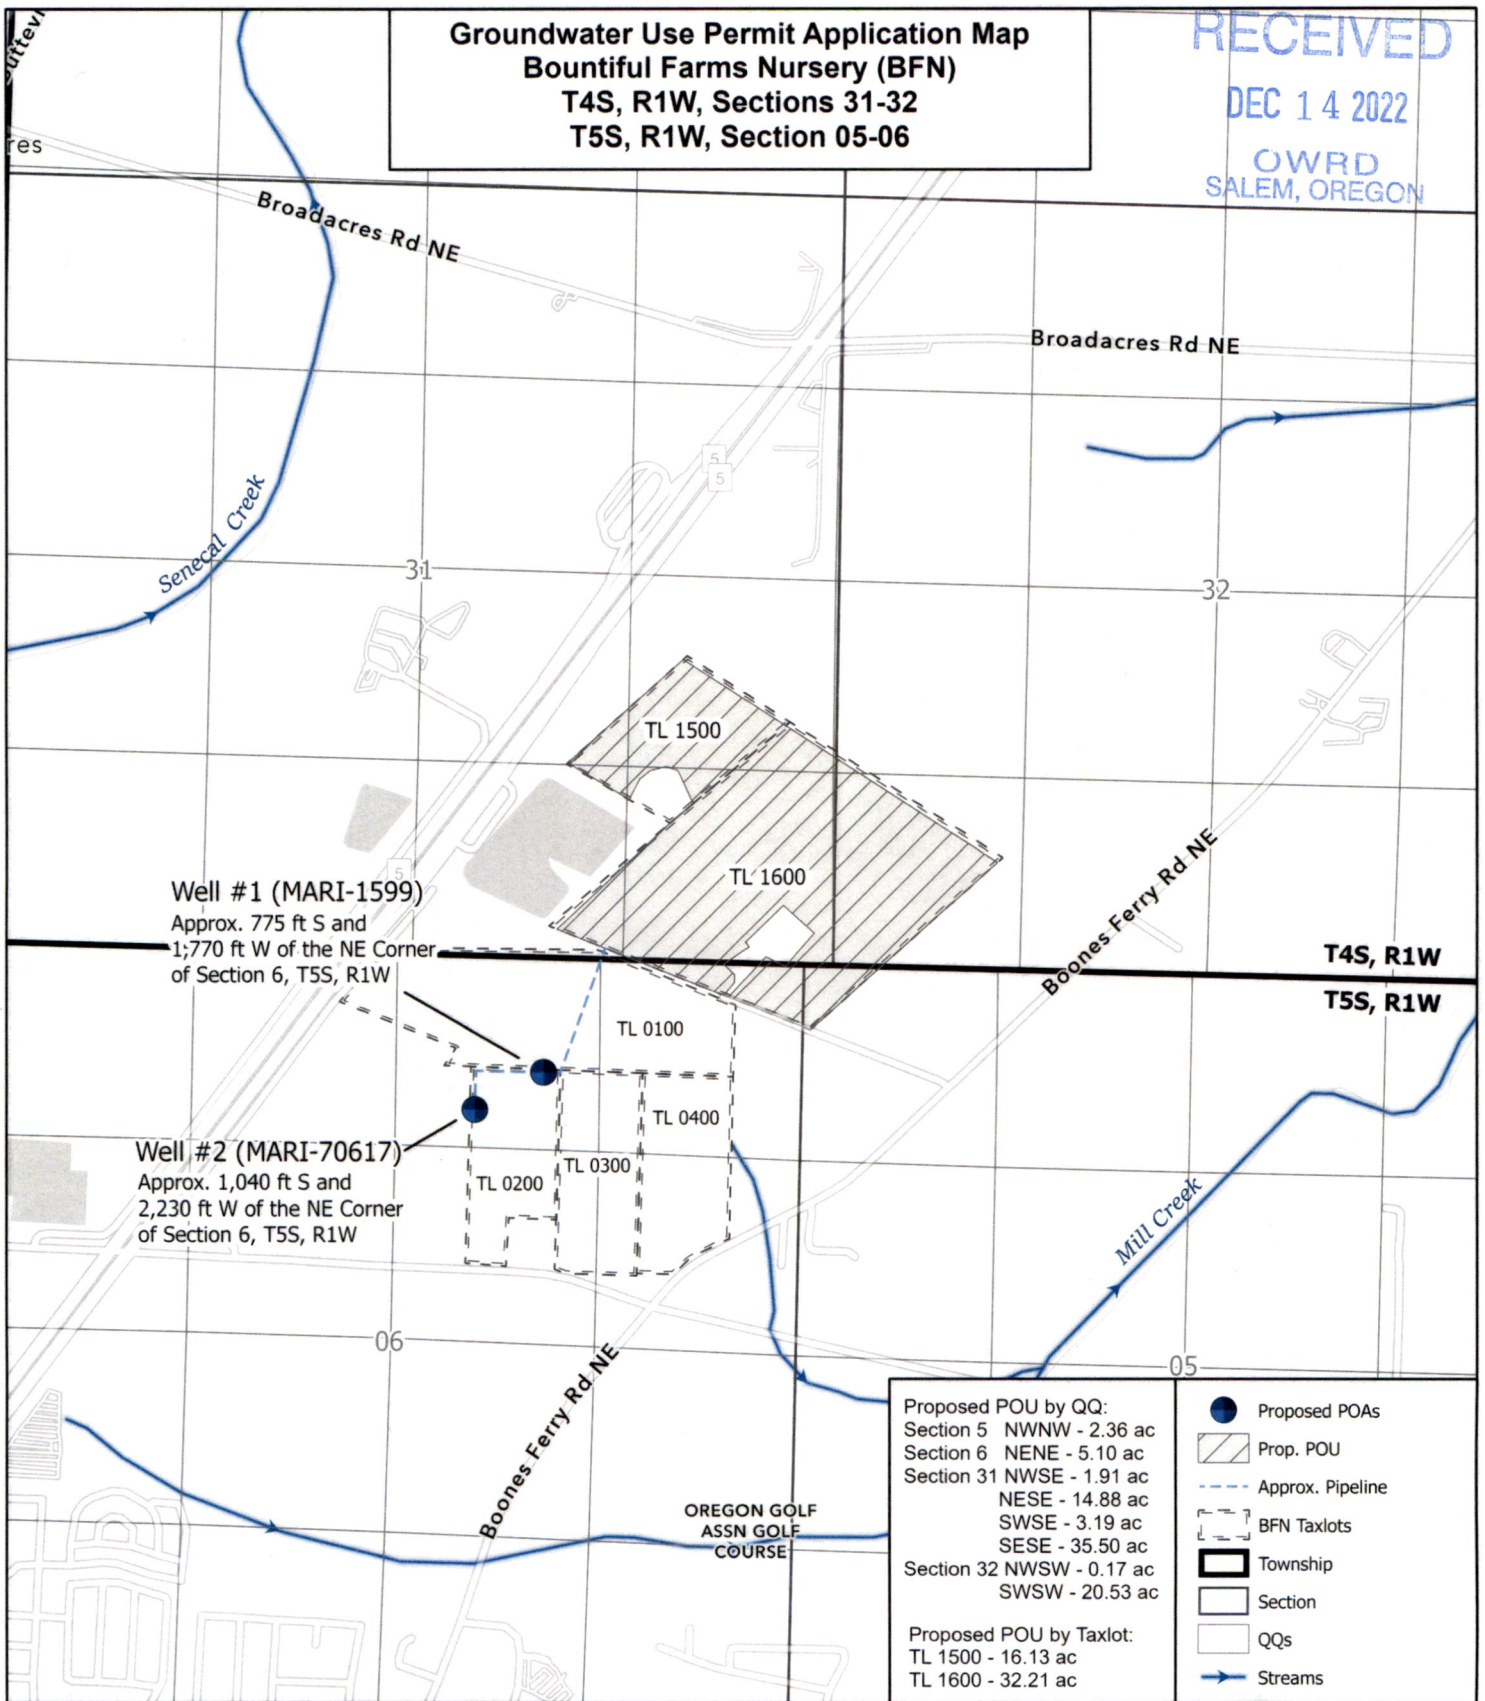

Well #1 (MARI-1599)
Approx. 775 ft S and
1,770 ft W of the NE Corner
of Section 6, T5S, R1W

Well #2 (MARI-70617)
Approx. 1,040 ft S and
2,230 ft W of the NE Corner
of Section 6, T5S, R1W

Proposed POU by QQ:
Section 5 NWNW - 2.36 ac
Section 6 NENE - 5.10 ac
Section 31 NWSE - 1.91 ac
 NESE - 14.88 ac
 SWSE - 3.19 ac
 SESE - 35.50 ac
Section 32 NWSW - 0.17 ac
 SWSW - 20.53 ac


Proposed POU by Taxlot:
TL 1500 - 16.13 ac
TL 1600 - 32.21 ac

- Proposed POAs
- ▨ Prop. POU
- - - - - Approx. Pipeline
- - - - - BFN Taxlots
- ▭ Township
- ▭ Section
- ▭ QQs
- ➡ Streams



1319 SE MLK, Jr. Blvd, Suite 204
Portland, Oregon 97214
(503) 954-1326

*This map is not intended to provide legal
dimensions or locations of property
ownership lines*

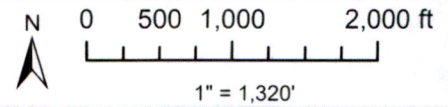

| | | | |
|-----|------|------|-----------|
| 1 | DATE | AUTH | DRAFT |
| | | | |
| | | | |
| No. | Date | By | Revisions |

Proj#: 2120002
BFN GW Application
Bountiful Farms Nursery
17280 Boones Ferry Road NE
Woodburn, OR 97071