




 
 
 



 









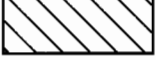





**MAP SYMBOL LEGEND**

-  SECTION LINE
-  DISTRICT BOUNDARY
-  QTR-SECTION LINE
-  PROPERTY LINE
-  RIGHT OF WAY
-  PRIVATE ROAD
-  DLC LINE
-  EASEMENT
-  RIVER
-  CANAL
-  CREEK
-  B.P.A. EASEMENT
-  PIPE
-  PENSTOCK
-  OPEN DITCH
-  TURNOUT BOX
-  PUMP FROM FARMERS DITCH
-  RAINY CREEK PERMIT


**WATER RIGHTS CERTIFICATES LEGEND**


-  C-46954
-  C-46955
-  C-46956
-  C-47710
-  C-63288


**FARMERS IRRIGATION DISTRICT**  
HOOD RIVER OREGON

SECTION 27 T3N R10E

REVISION DATE: MAY 4, 1994

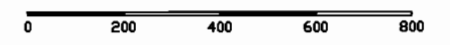

SCALE: 1" = 400' 

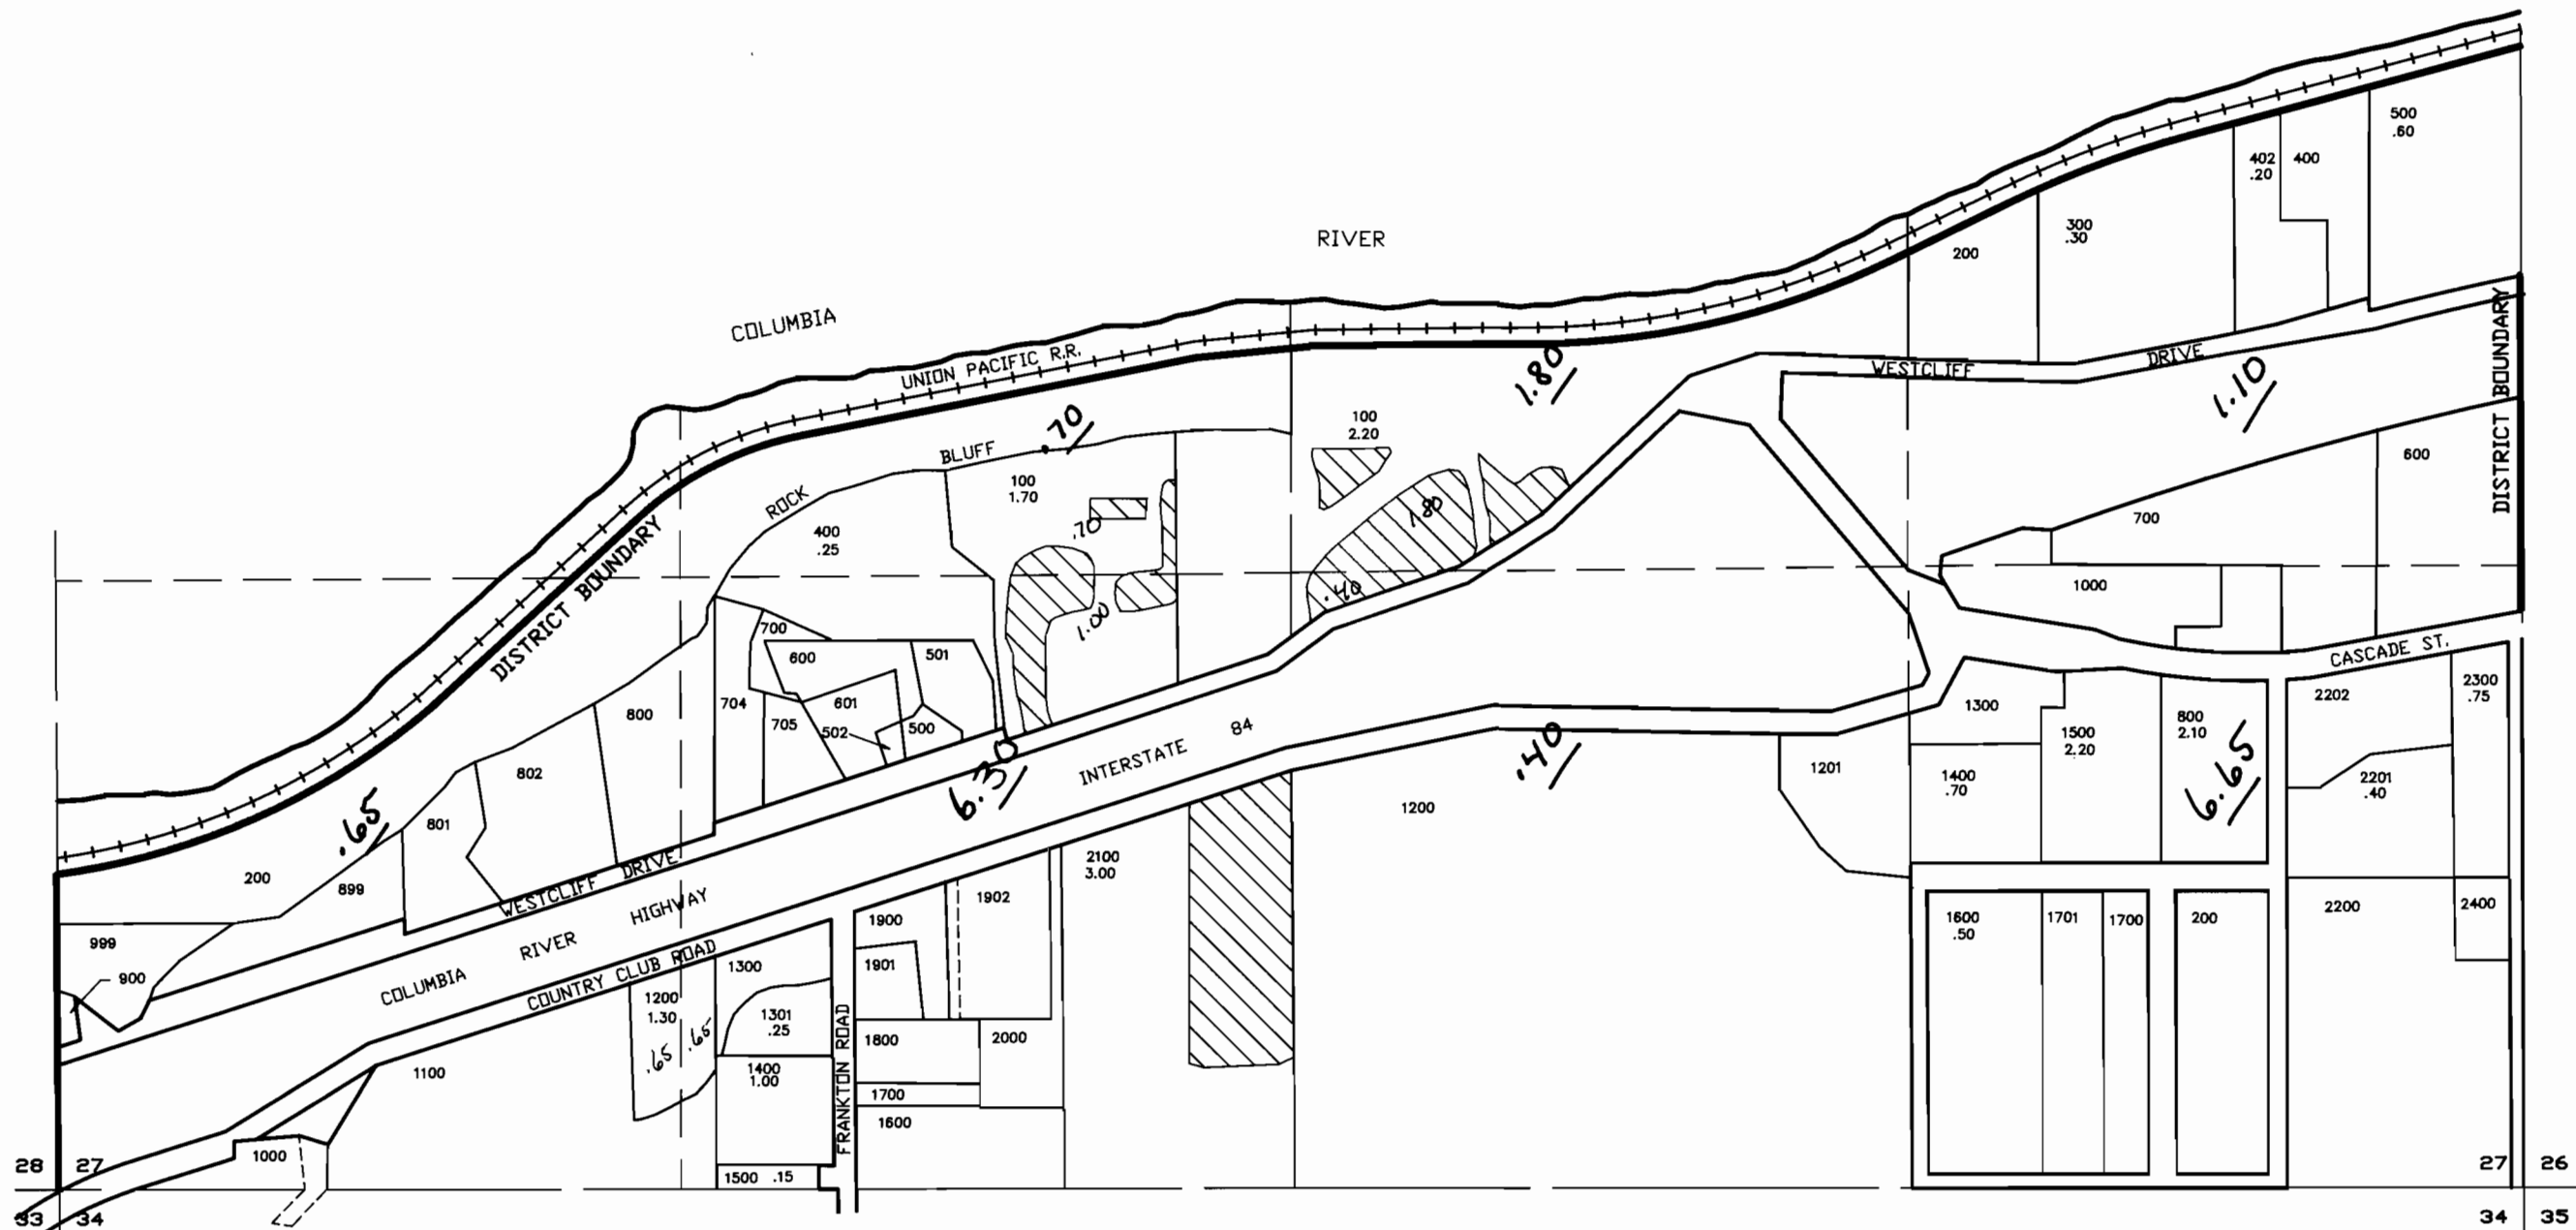

28 27 26 34 35