



**T4S R12E, WM**  
**WASCO COUNTY, OREGON**

RECEIVED  
 MAR 07 2023  
 OWRD

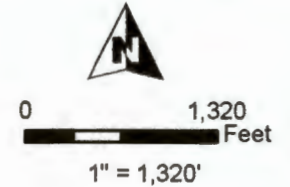

- Ditch/Drainage
- Reservoir
- Township
- Section
- Quarter Quarter
- Tax Lot

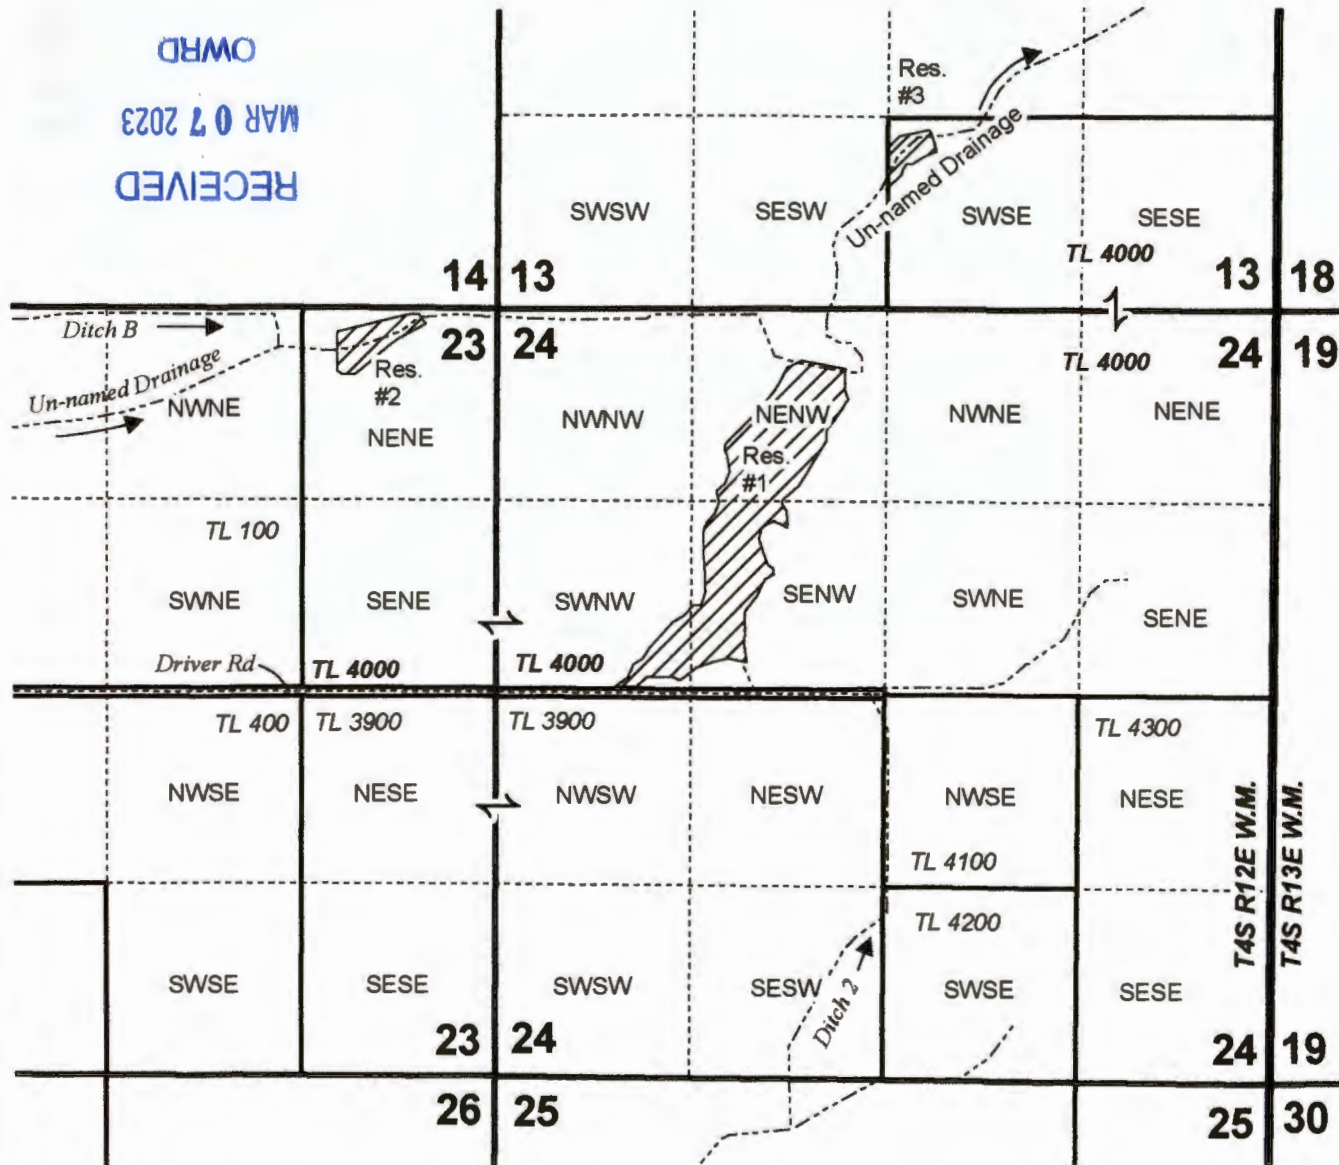

RENEWAL DATE 12/31/2024



**Dam Locations:**  
 Res. #1: 370' S, 430' W of N 1/4 Cor Sec 24  
 Res. #2: 60' S, 520' W of NE Cor Sec 23  
 Res. #3: 1160' N, 330' E of S 1/4 Cor Sec 13

**STANDARD RESERVOIR APPLICATION MAP**  
**AVIAN LAKES RANCH, LLC**

This map is not intended to provide legal dimensions or locations of property ownership lines.

**WATER RIGHT SERVICES, LLC**  
 PO BOX 1830, BEND, OR 97709  
**WWW.OREGONWATER.US** CCB # 197121  
 johnshort@usa.com 541-389-2837

# T4S R11E, WM

WASCO COUNTY, OREGON

### POD Locations:

POD #1 - Rock Creek: 1000' N, 1200' E of S 1/4 Cor Sec 14


POD #2 Threemile Creek: 726' S, 528' W of NE Cor Sec 10



POD #3 Gate Creek: 1280' N, 1500' E of Cen Cor Sec 21



0 1,320 Feet


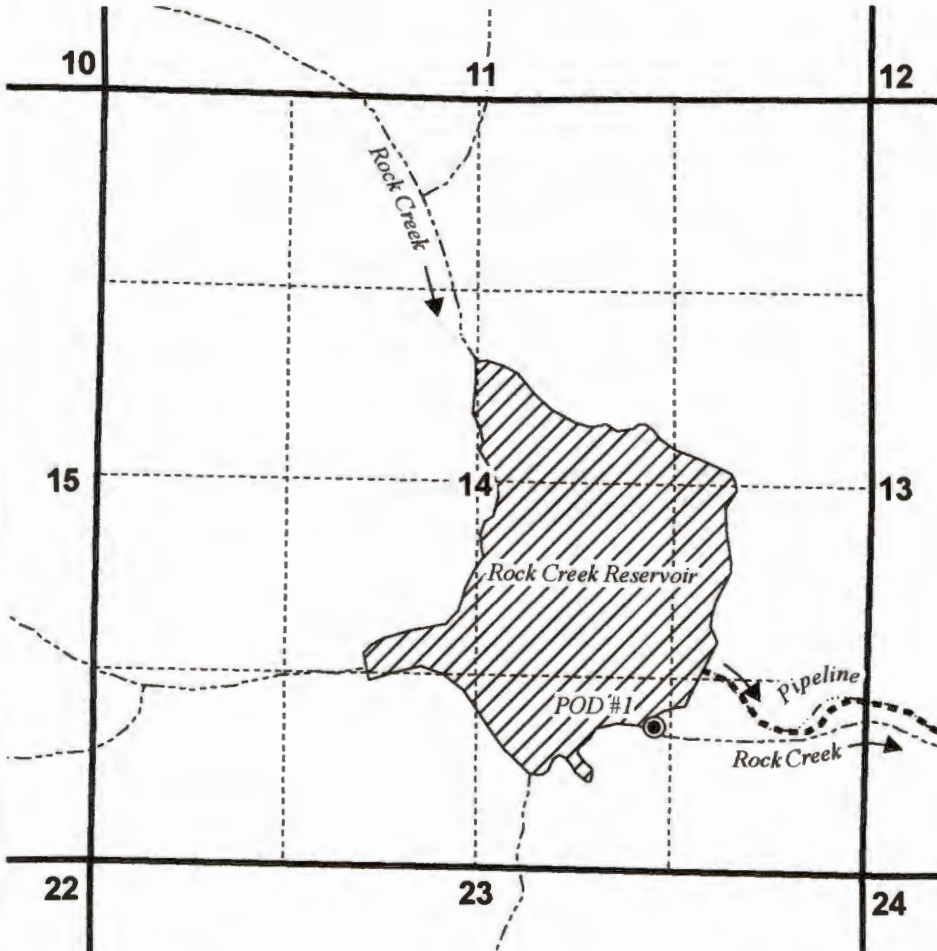
1" = 1,320'



- POD
- - - Pipeline
- - - Creek/Ditch
-  Reservoir
-  Section
- - - Quarter Quarter



RENEWAL DATE 12/31/2024

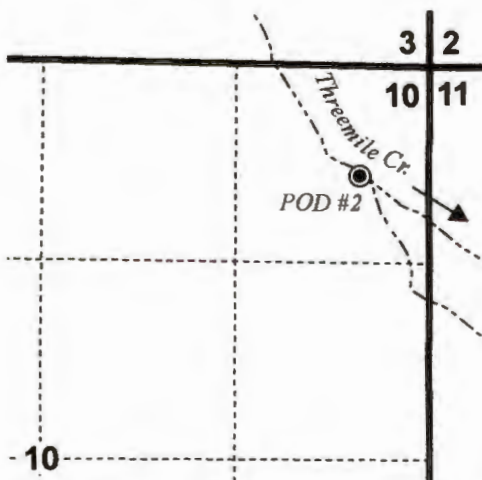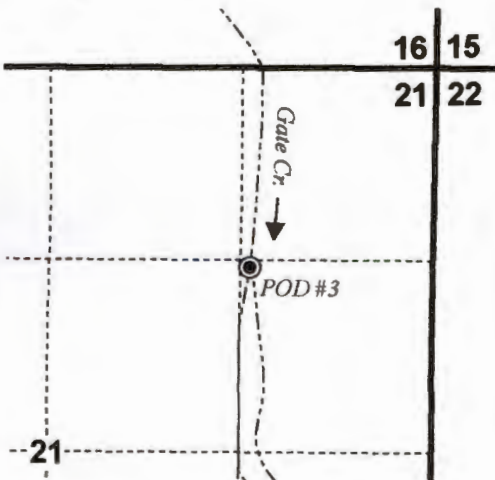

RECEIVED

MAR 07 2023

OWRD



## STANDARD RESERVOIR APPLICATION MAP AVIAN LAKES RANCH, LLC


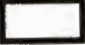

Date: 1/26/2023

Page 2 of 3

This map is not intended to provide legal dimensions or locations of property ownership lines.


## WATER RIGHT SERVICES, LLC

PO BOX 1830, BEND, OR 97709  
WWW.OREGONWATER.US CCB # 197121  
johnshort@usa.com 541-389-2837

- ..... RCDIC Pipeline
- Ditch
- Township
-  Application Reservoir POU
-  Section
-  Rock Creek Reservoir



**T4S R11E &  
T4S R12E, WM**  
WASCO COUNTY, OREGON

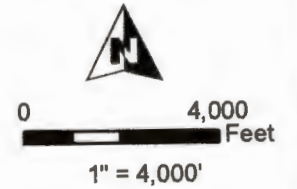


RENEWAL DATE 12/31/2024

RECEIVED

MAR 07 2023

OWRD

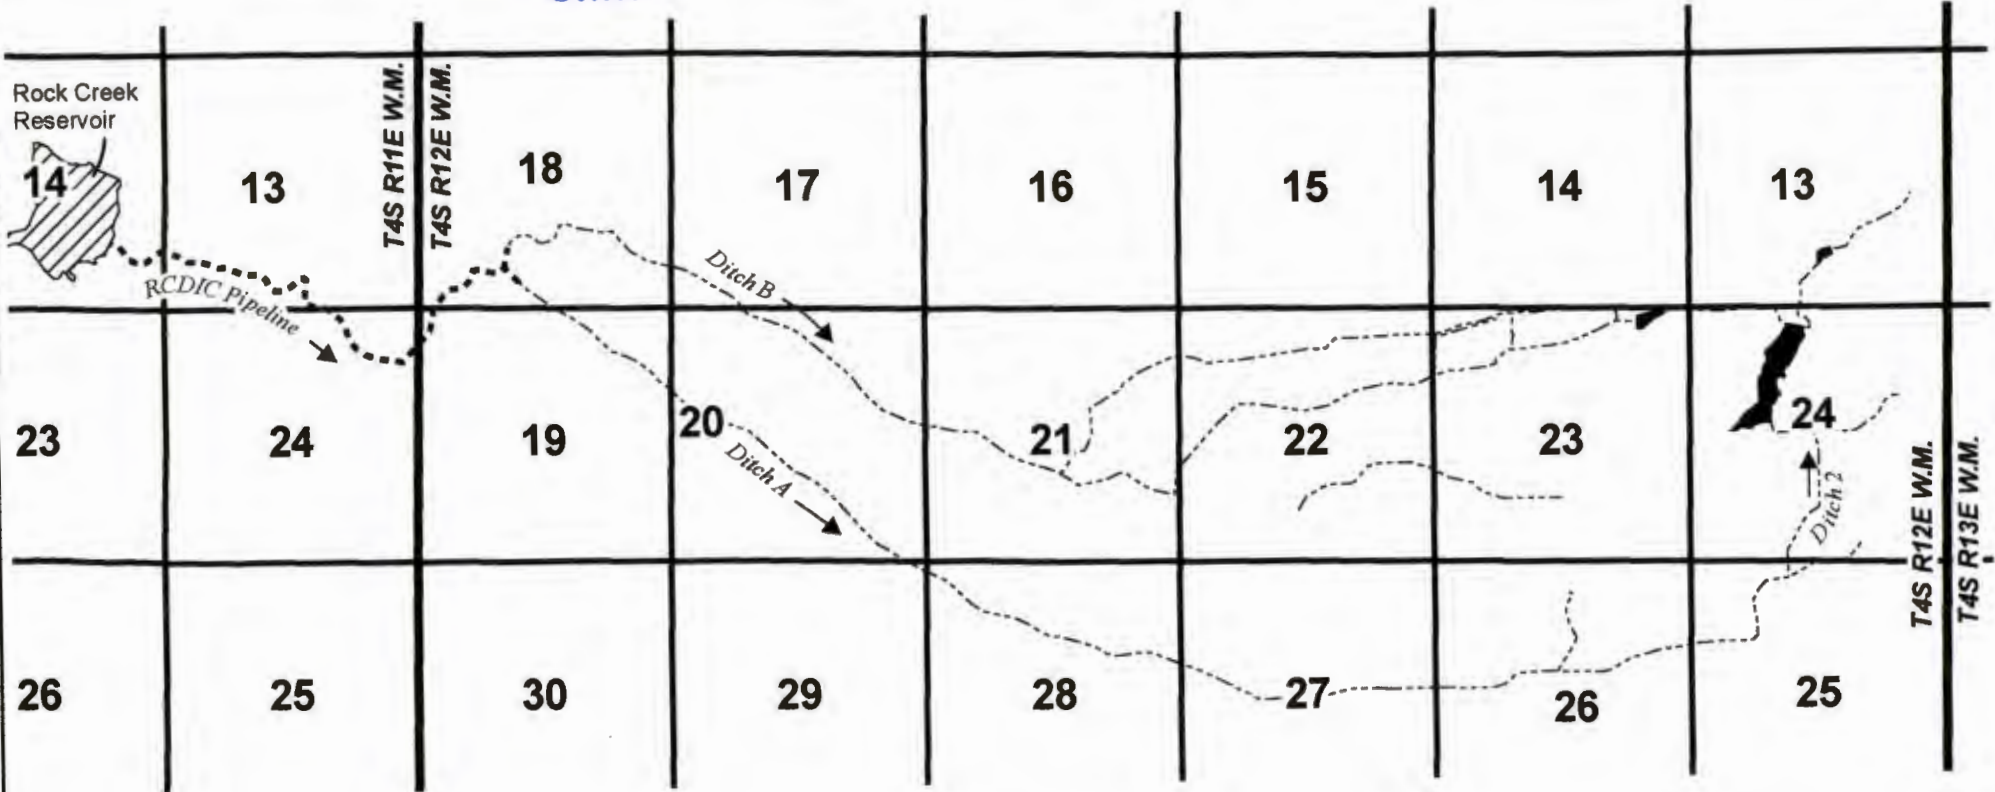

**STANDARD RESERVOIR APPLICATION MAP  
AVIAN LAKES RANCH, LLC**

Date: 1/26/2023

Page 3 of 3

This map is not intended to provide legal dimensions or locations of property ownership lines.

**WATER RIGHT SERVICES, LLC**  
PO BOX 1830, BEND, OR 97709  
[WWW.OREGONWATER.US](http://WWW.OREGONWATER.US) CCB # 197121  
johnshort@usa.com 541-389-2837