


RECEIVED

MAR 31 2023

OWRD

Sections 14, 15, 22 & 23, T9S, R40E, W.M.,
Baker County, Oregon

GROUNDWATER APPLICATION MAP
Baker Valley Farms Holdings, LLC

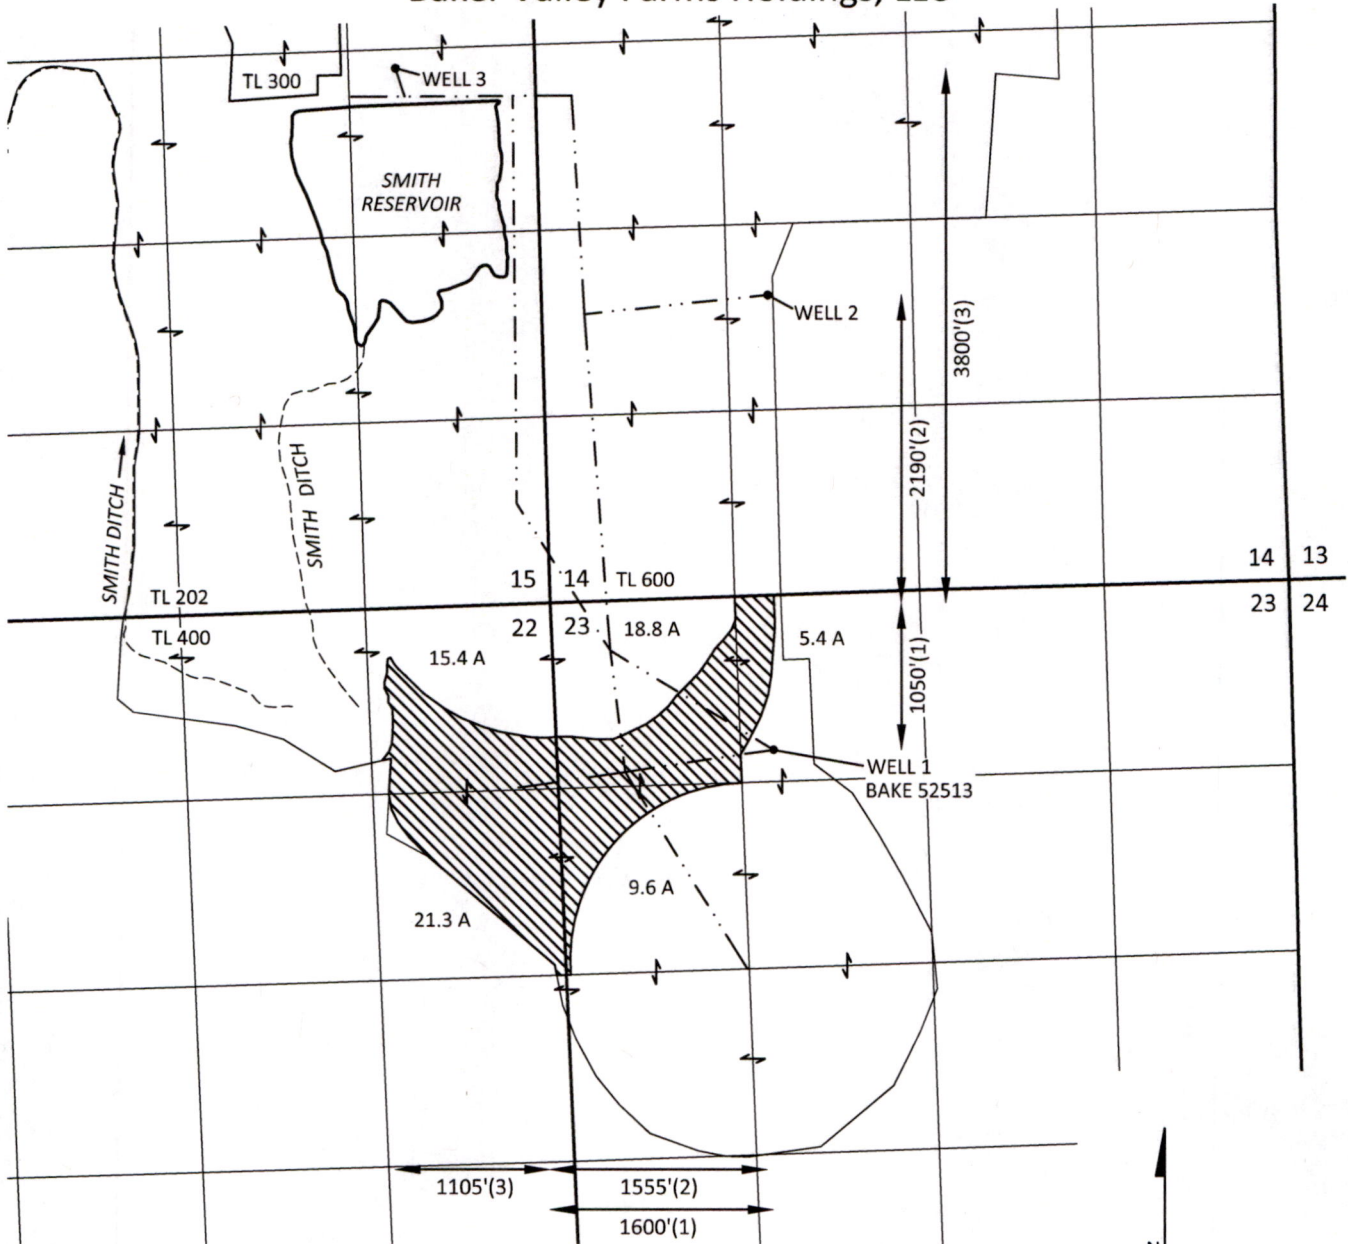


* Distances based on cardinal directions from reference corners as required by the Certificate Section.

Well 1 is located 1050 feet south & 1600 feet east of the NW corner of Section 23, T9S, R40E, W.M.*

Well 2 is located 2190 feet north & 1555 feet east of the SW corner of Section 14, T9S, R40E, W.M.*

Well 3 is located 3800 feet north & 1105 feet west of the SE corner of Section 15, T9S, R40E, W.M.*

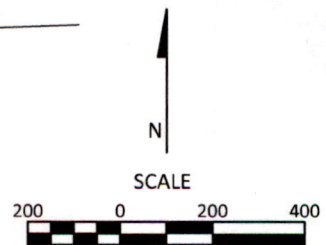




March 29, 2023

KPFF 2200002.15

SKOOKUM
WATER ASSOCIATES INC

1626 VICTORIAN WAY
EUGENE, OR 97401
(503) 319-8926

EXPLANATION

-  PROPOSED PLACE OF USE IRRIGATION - 70.5 ACRES
-  PROPOSED WELL
-  PIPE

This map is not intended to provide legal dimensions or locations of property ownership lines

Figure 1