
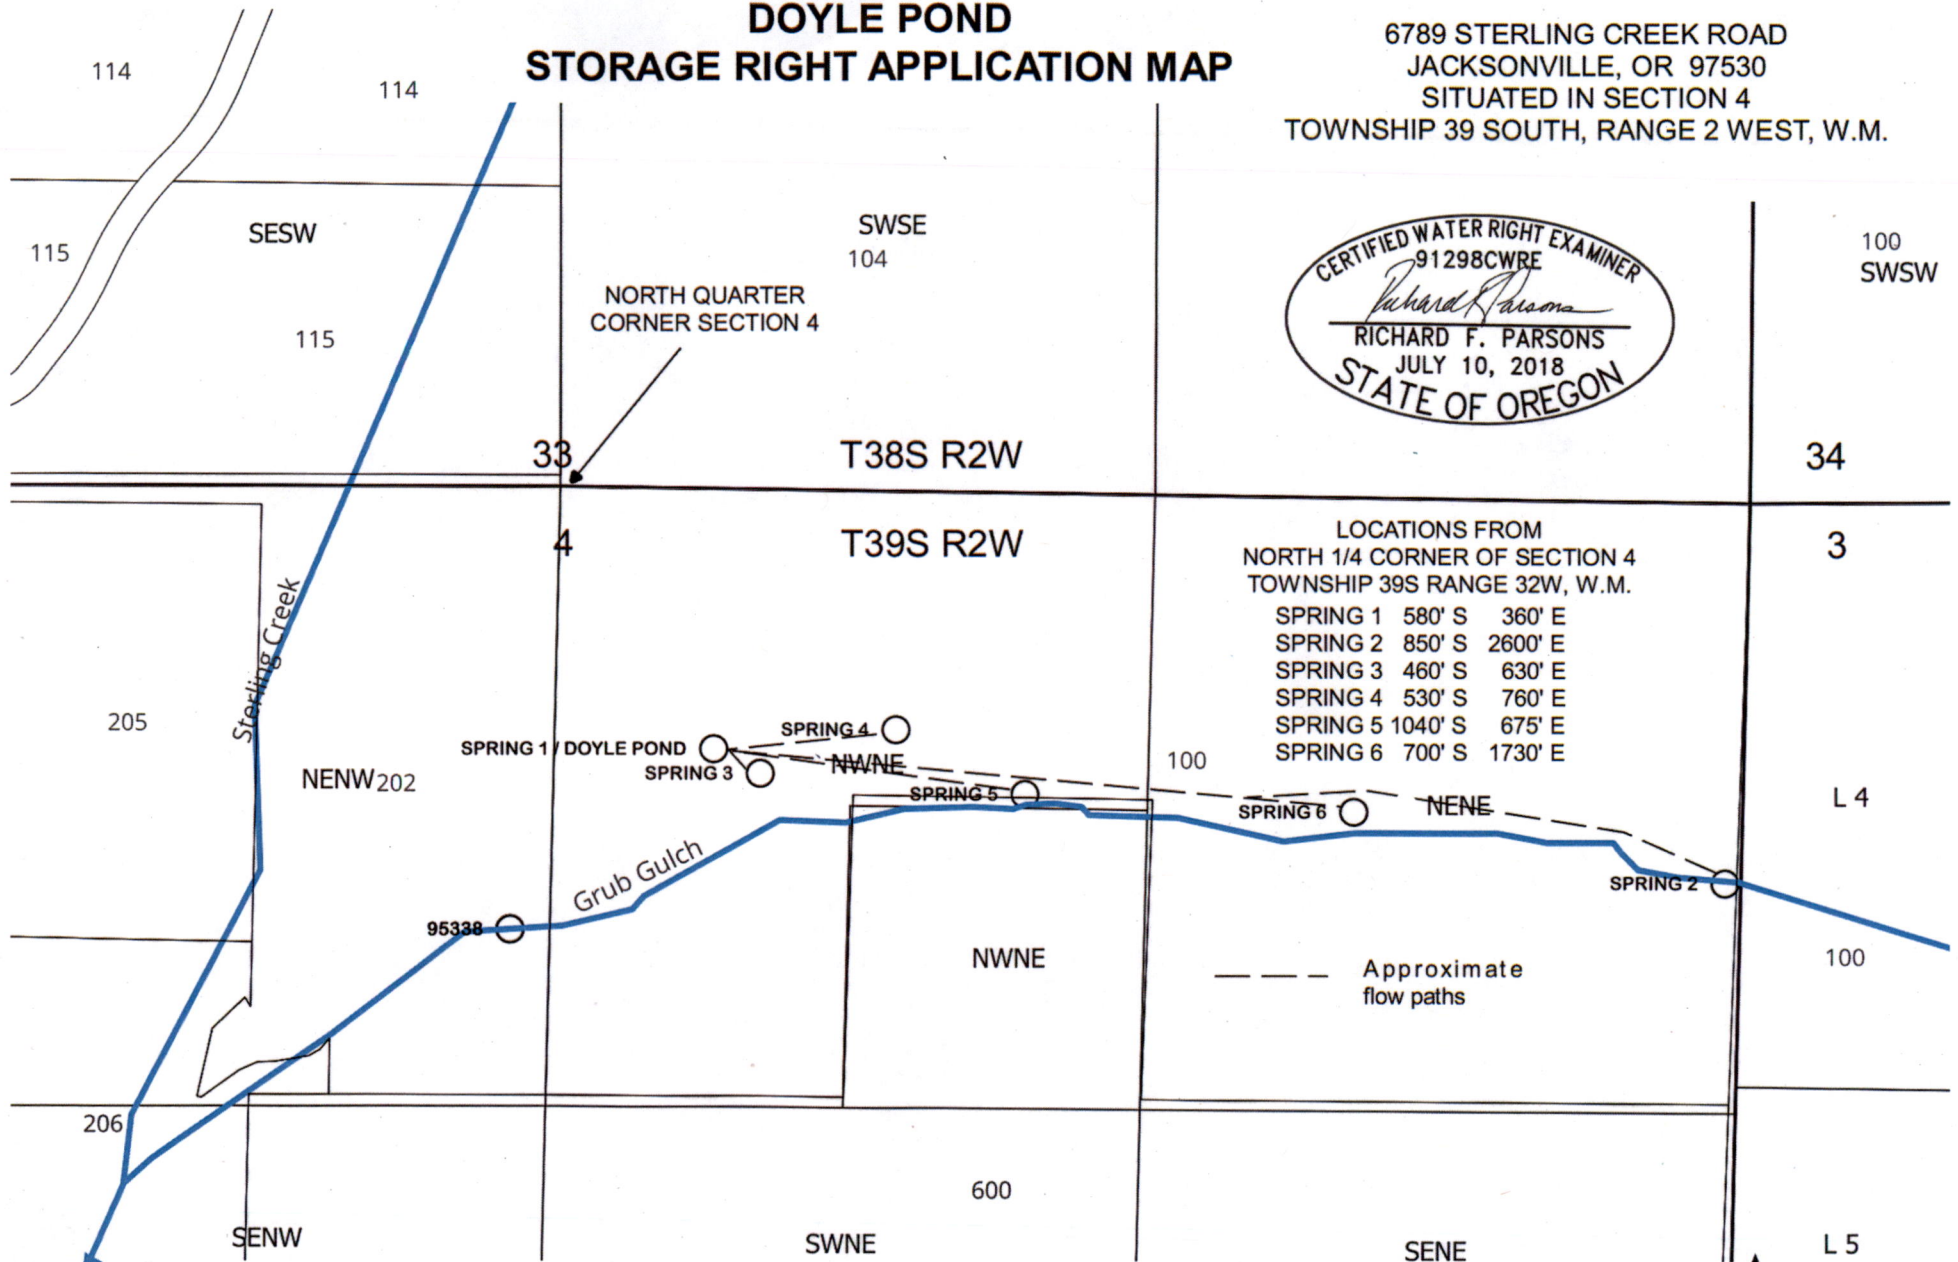


DOYLE POND STORAGE RIGHT APPLICATION MAP

6789 STERLING CREEK ROAD
JACKSONVILLE, OR 97530
SITUATED IN SECTION 4
TOWNSHIP 39 SOUTH, RANGE 2 WEST, W.M.

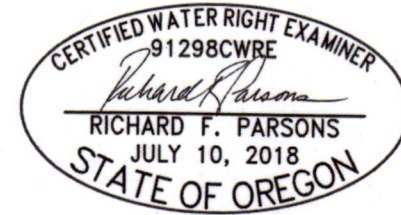

This map is not intended to provide legal dimensions or locations of property ownership lines

RECEIVED

MAY 15 2023

OWRD

ParsonsWater Consulting LLC
rick.parsons@parsonswater.com
541.499.0257 303.667.5067

1" = 400 feet

