








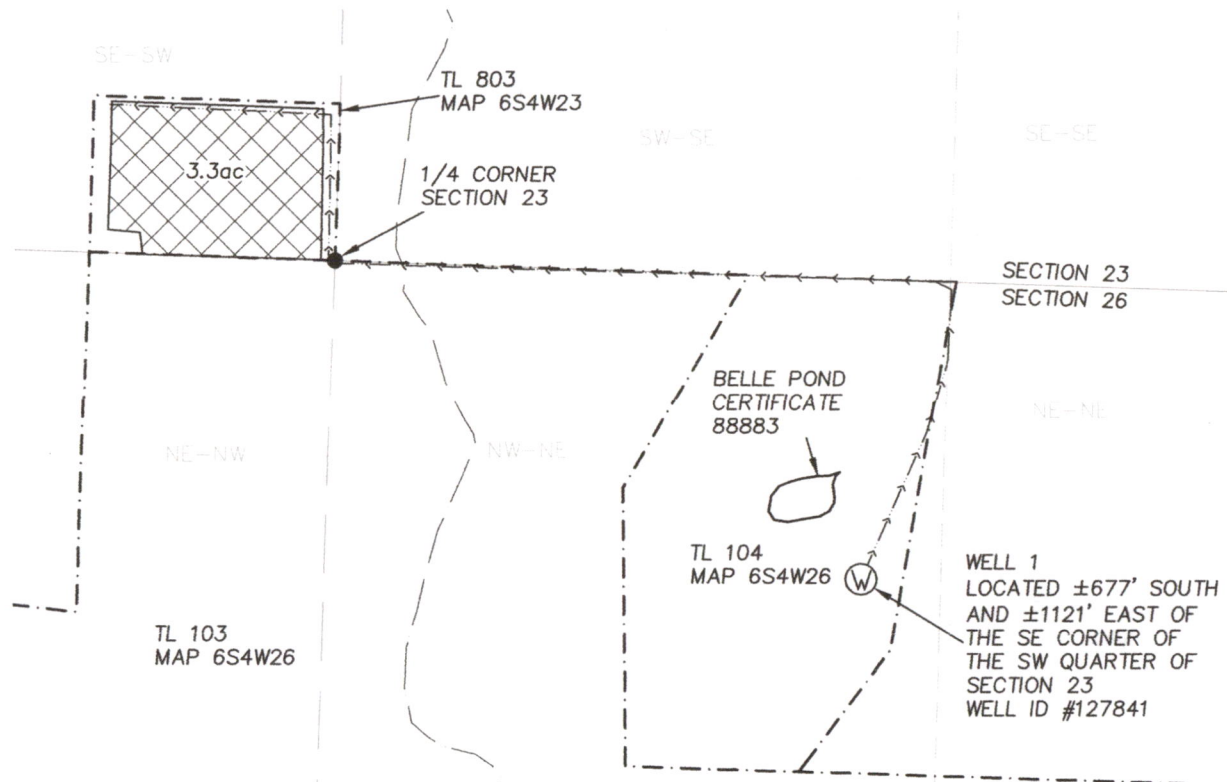
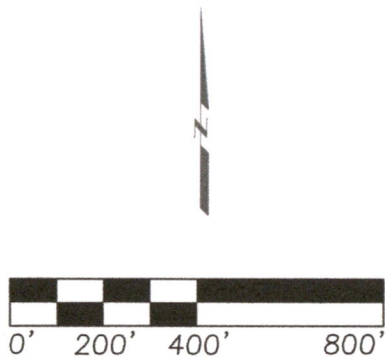


ZENITH VINEYARD, LLC  
 GROUNDWATER APPLICATION  
 EXHIBIT MAP  
 THE SE 1/4 OF THE SW 1/4 SEC 23  
 T6S, R4W, W.M.,  
 POLK COUNTY, OREGON  
 MARCH 2, 2023

LEGEND

-  TAXLOT BOUNDARY
-  UNNAMED STREAM
-  IRRIGATION LINES
-  1/4-1/4 SECTION LINES
-  1/4 SECTION LINES
-  SECTION LINE
-  PROPOSED AREA OF PRIMARY IRRIGATION
-  QUARTER CORNER, AS NOTED
-  POINT OF APPROPRIATION



RECEIVED  
 MAY 17 2023  
 OWRPD

JDMcGee, Inc.

Engineering & Surveying  
 Land Use Planning  
 Wastewater Design  
 "Solving Problems for You"

1215 Main Street  
 PO Box 1472  
 Philomath, OR 97370  
 (541) 929-4226  
 (541) 929-4227 fax

DRAWN BY: BH  
 JDM PROJECT #: 11-35 C

CHECKED BY: JDM

CERTIFIED WATER RIGHT EXAMINER  
 58902WRE  
 John D McGee  
 JOHN DAVID MCGEE  
 JULY 12, 2005  
 STATE OF OREGON

RENEWS: 12/31/2024