



T7N R9W, WM,
CLATSOP COUNTY, OR

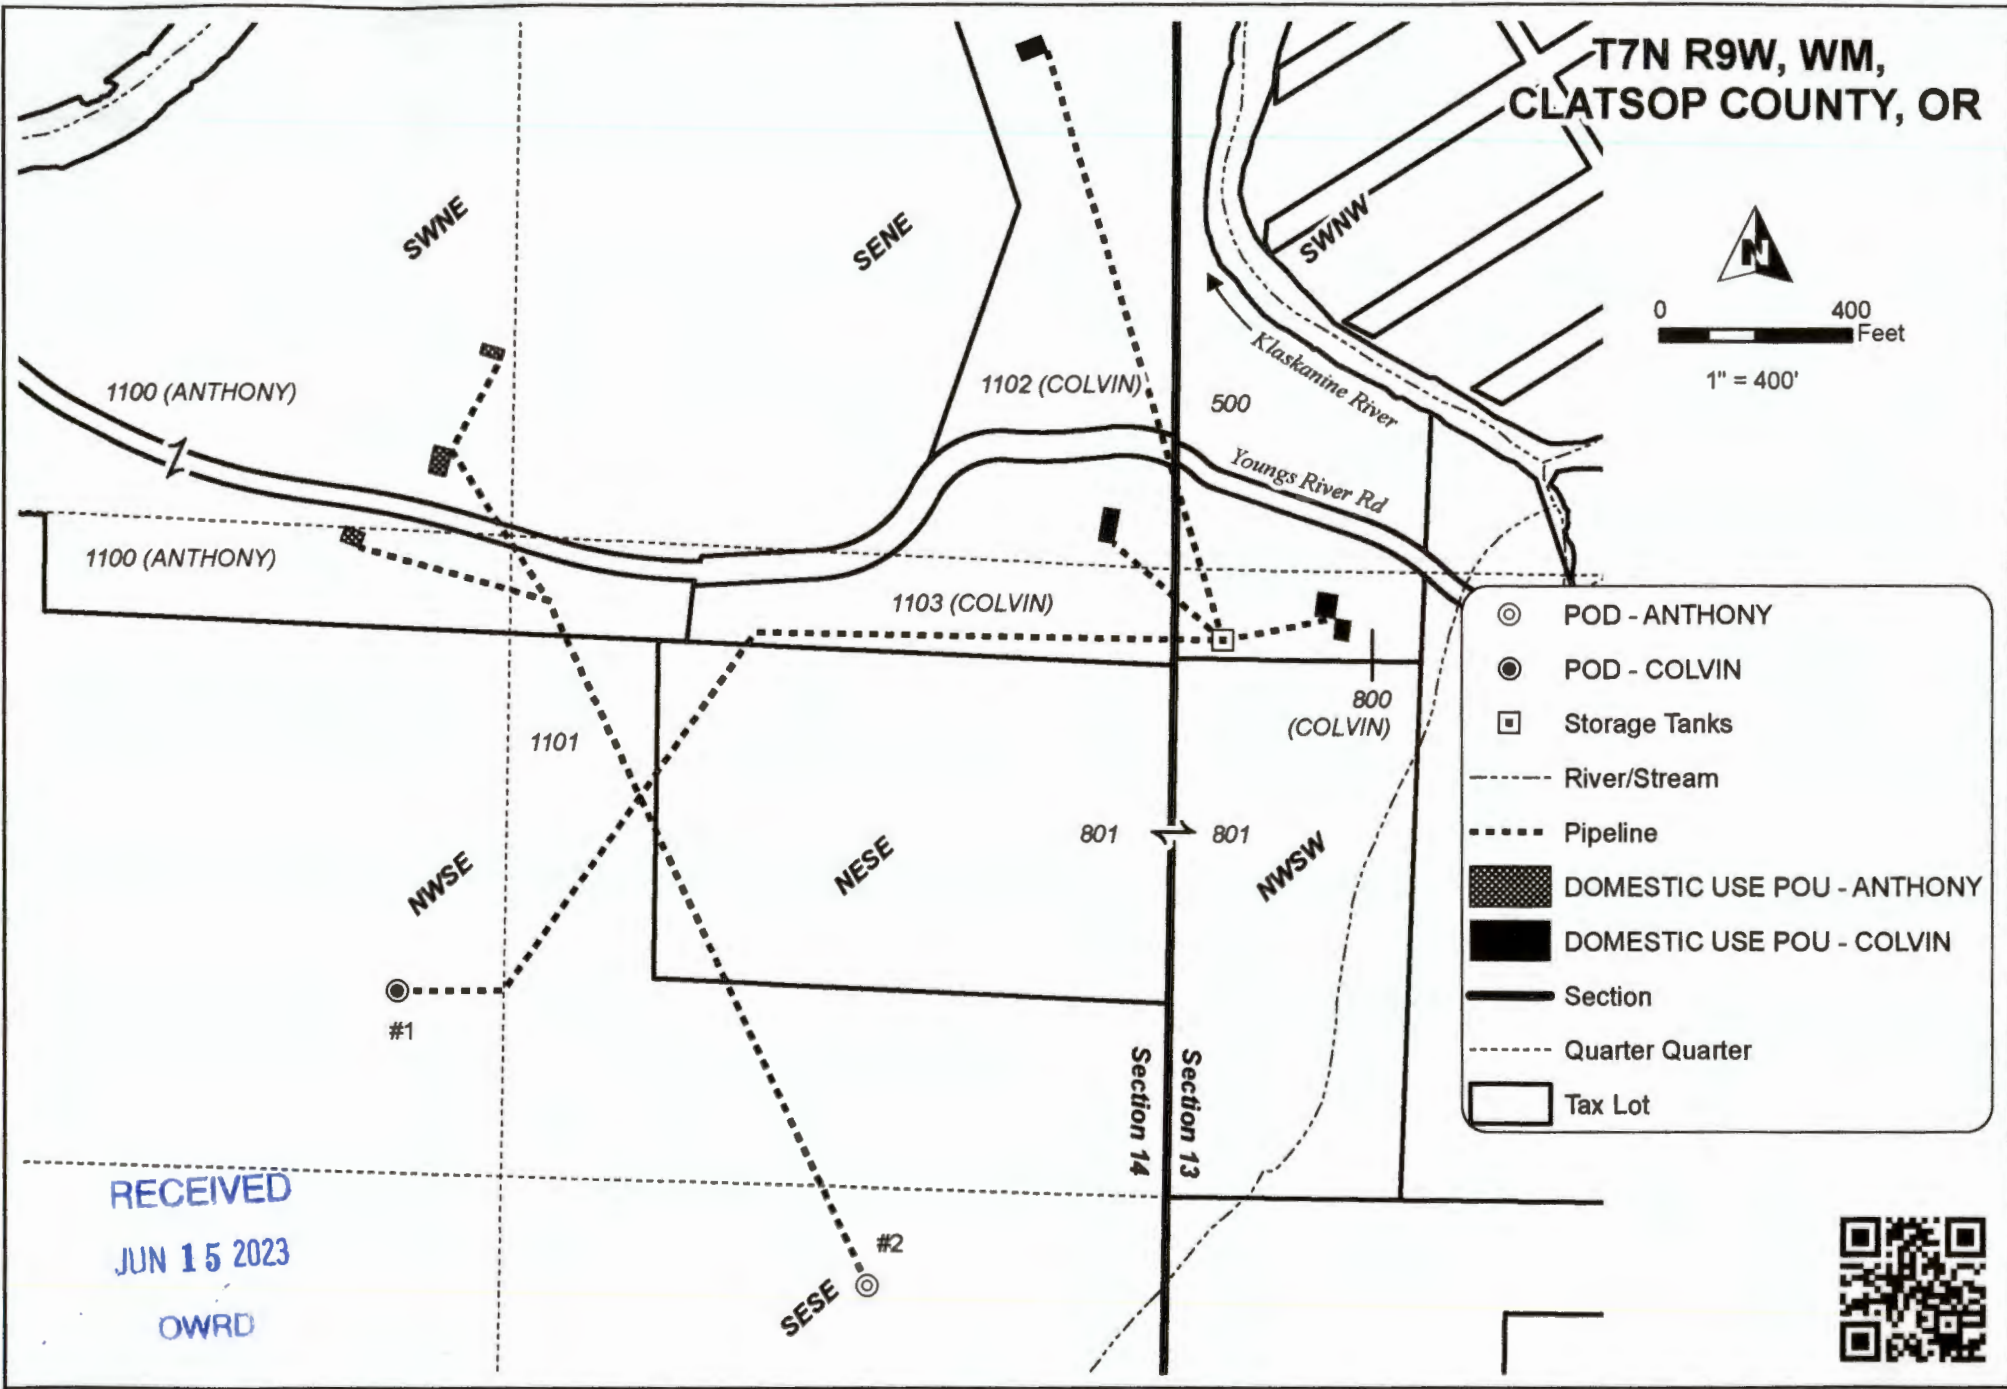

- ⊙ POD - ANTHONY
- POD - COLVIN
- Storage Tanks
- - - - - River/Stream
- - - - - Pipeline
- ▨ DOMESTIC USE POU - ANTHONY
- DOMESTIC USE POU - COLVIN
- Section
- - - - - Quarter Quarter
- Tax Lot

RECEIVED
JUN 15 2023
OWRD

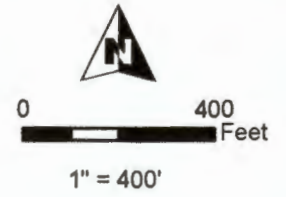

PARTIAL ASSIGNMENT MAP
Luke Colvin / William & Christina Anthony

Date: 5/4/2023 Ap S-84752 Permit S-53848 Priority 5/9/2001

This map is not intended to provide legal dimensions or locations of property ownership lines.

WATER RIGHT SERVICES, LLC
PO BOX 1830, BEND, OR 97709
WWW.OREGONWATER.US CCB # 197121
johnshort@usa.com 541-389-2837