



SECTION 27 T.14S. R.15E. W.M.  
CROOK COUNTY

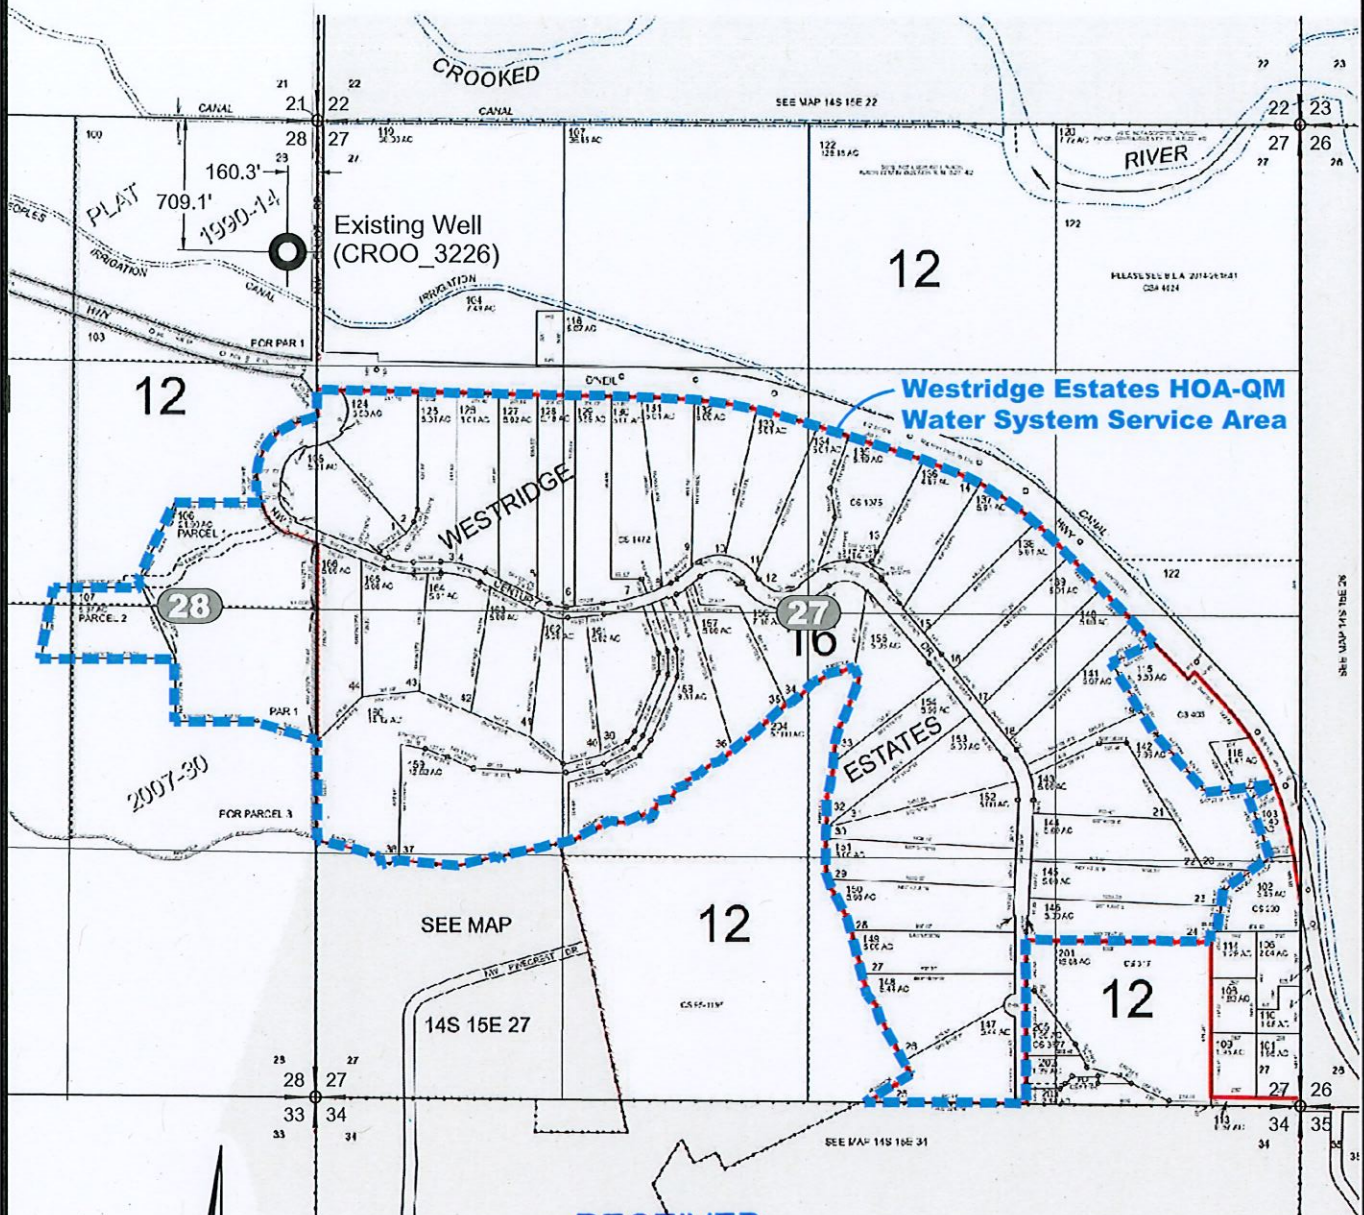

**Westridge Estates HOA-QM  
Water System Service Area**

RECEIVED  
JUL 17 2023  
OWRD

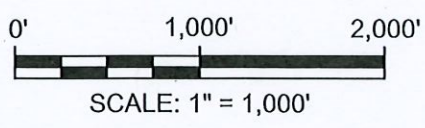

**NOTES**  
1. This map was prepared for the purpose of identifying the location of water rights only and is not intended to provide legal dimensions or locations of property ownership lines.

21	22	22	23
26	27	27	26
NW-NW	NE-NW	NW-NE	NE-NE
SW-NW	SE-NW	SW-NE	SE-NE
NW-SW	NE-SW	NW-SE	NE-SE
SW-SW	SE-SW	SW-SE	SE-SE
26	27	27	26
33	34	34	35

**Quarter-Quarter  
Section Identifiers**




Quasi-Municipal Service Area  
Limited License Application -Westridge HOA  
Crook County, Oregon

DESIGNED BY: J.Newton	DRAWN BY: R2D	DATE: JUNE 2023	PROJECT NO. CG 1155-101	FIGURE 2
--------------------------	------------------	--------------------	----------------------------	-------------

LA-1959

SECTION 27 T.14S. R.15E. W.M.  
CROOK COUNTY

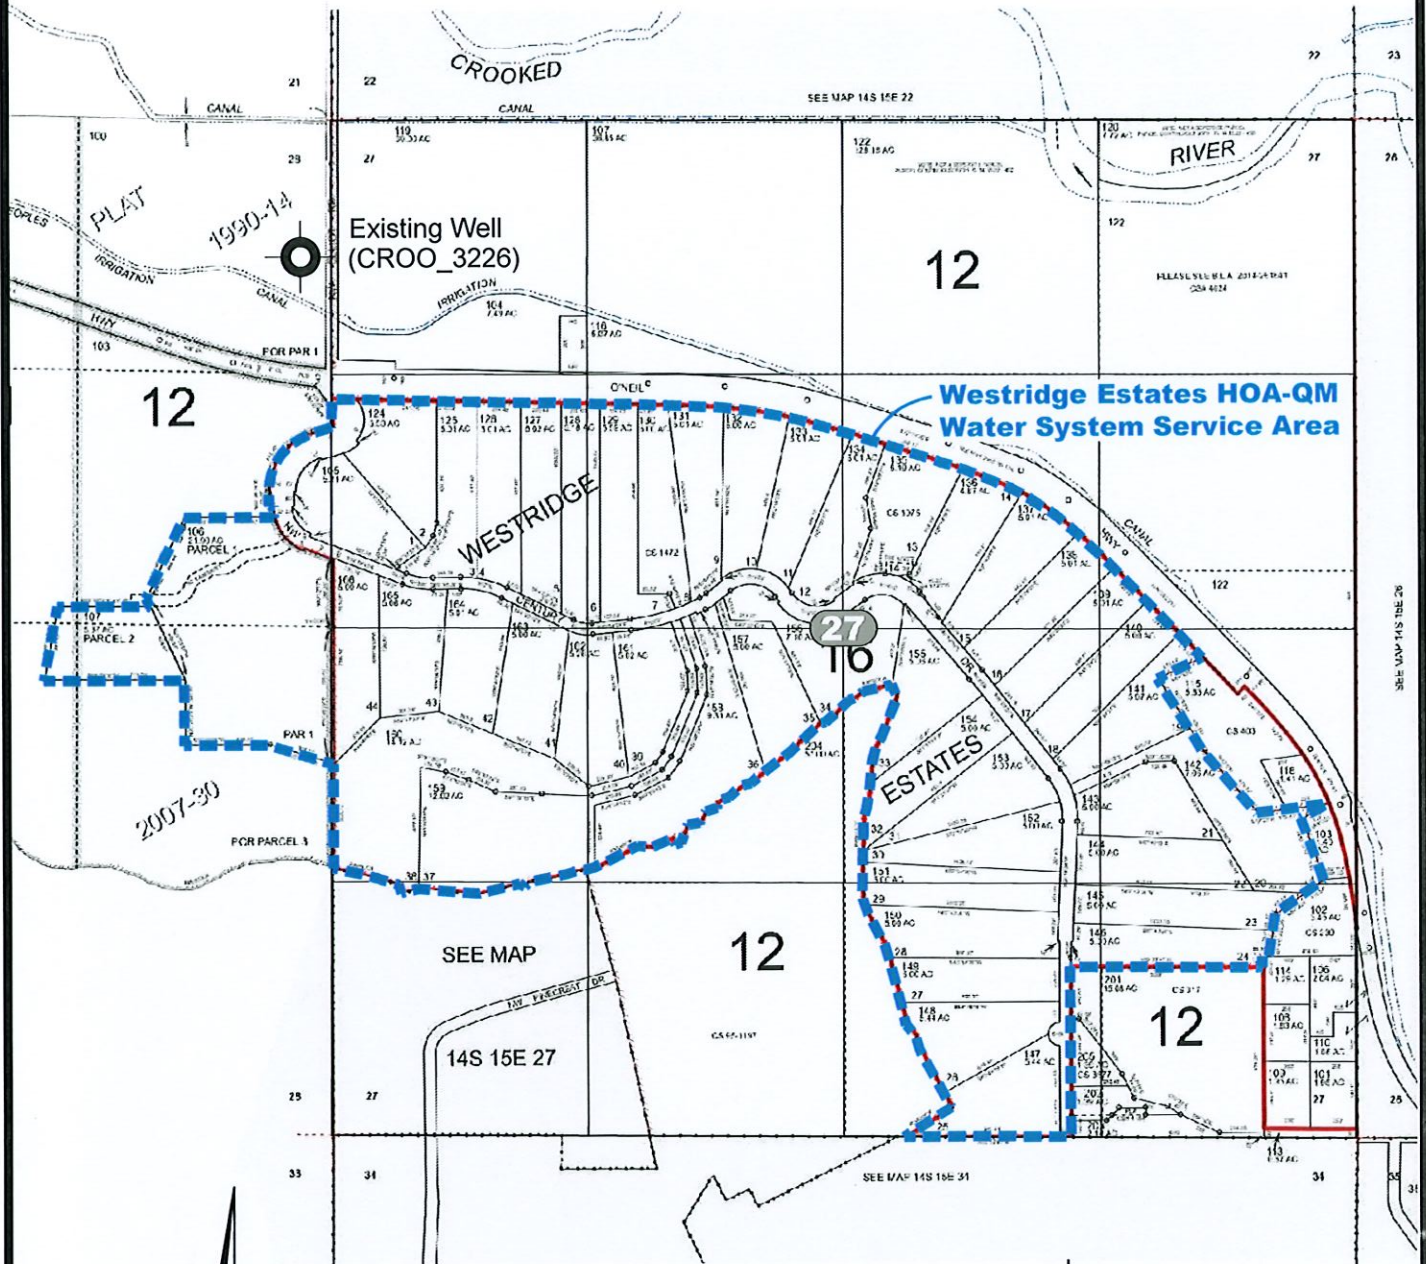

**Westridge Estates HOA-QM  
Water System Service Area**

**RECEIVED**  
**JUL 13 2023**  
**OWRD**

**NOTES**

1. This map was prepared for the purpose of identifying the location of water rights only and is not intended to provide legal dimensions or locations of property ownership lines.

21	22	22	23
26	27	27	26
NW-NW	NE-NW	NW-NE	NE-NE
SW-NW	SE-NW	SW-NE	SE-NE
NW-SW	NE-SW	NW-SE	NE-SE
SW-SW	SE-SW	SW-SE	SE-SE
26	27	27	26
33	34	34	35


**Quarter-Quarter  
Section Identifiers**



Quasi-Municipal Service Area  
Limited License Application -Westridge HOA  
Crook County, Oregon

DESIGNED BY: J. Newton	DRAWN BY: R2D	DATE: JUNE 2023	PROJECT NO. CG 1155-101	FIGURE 2
---------------------------	------------------	--------------------	----------------------------	-------------

LL-1959

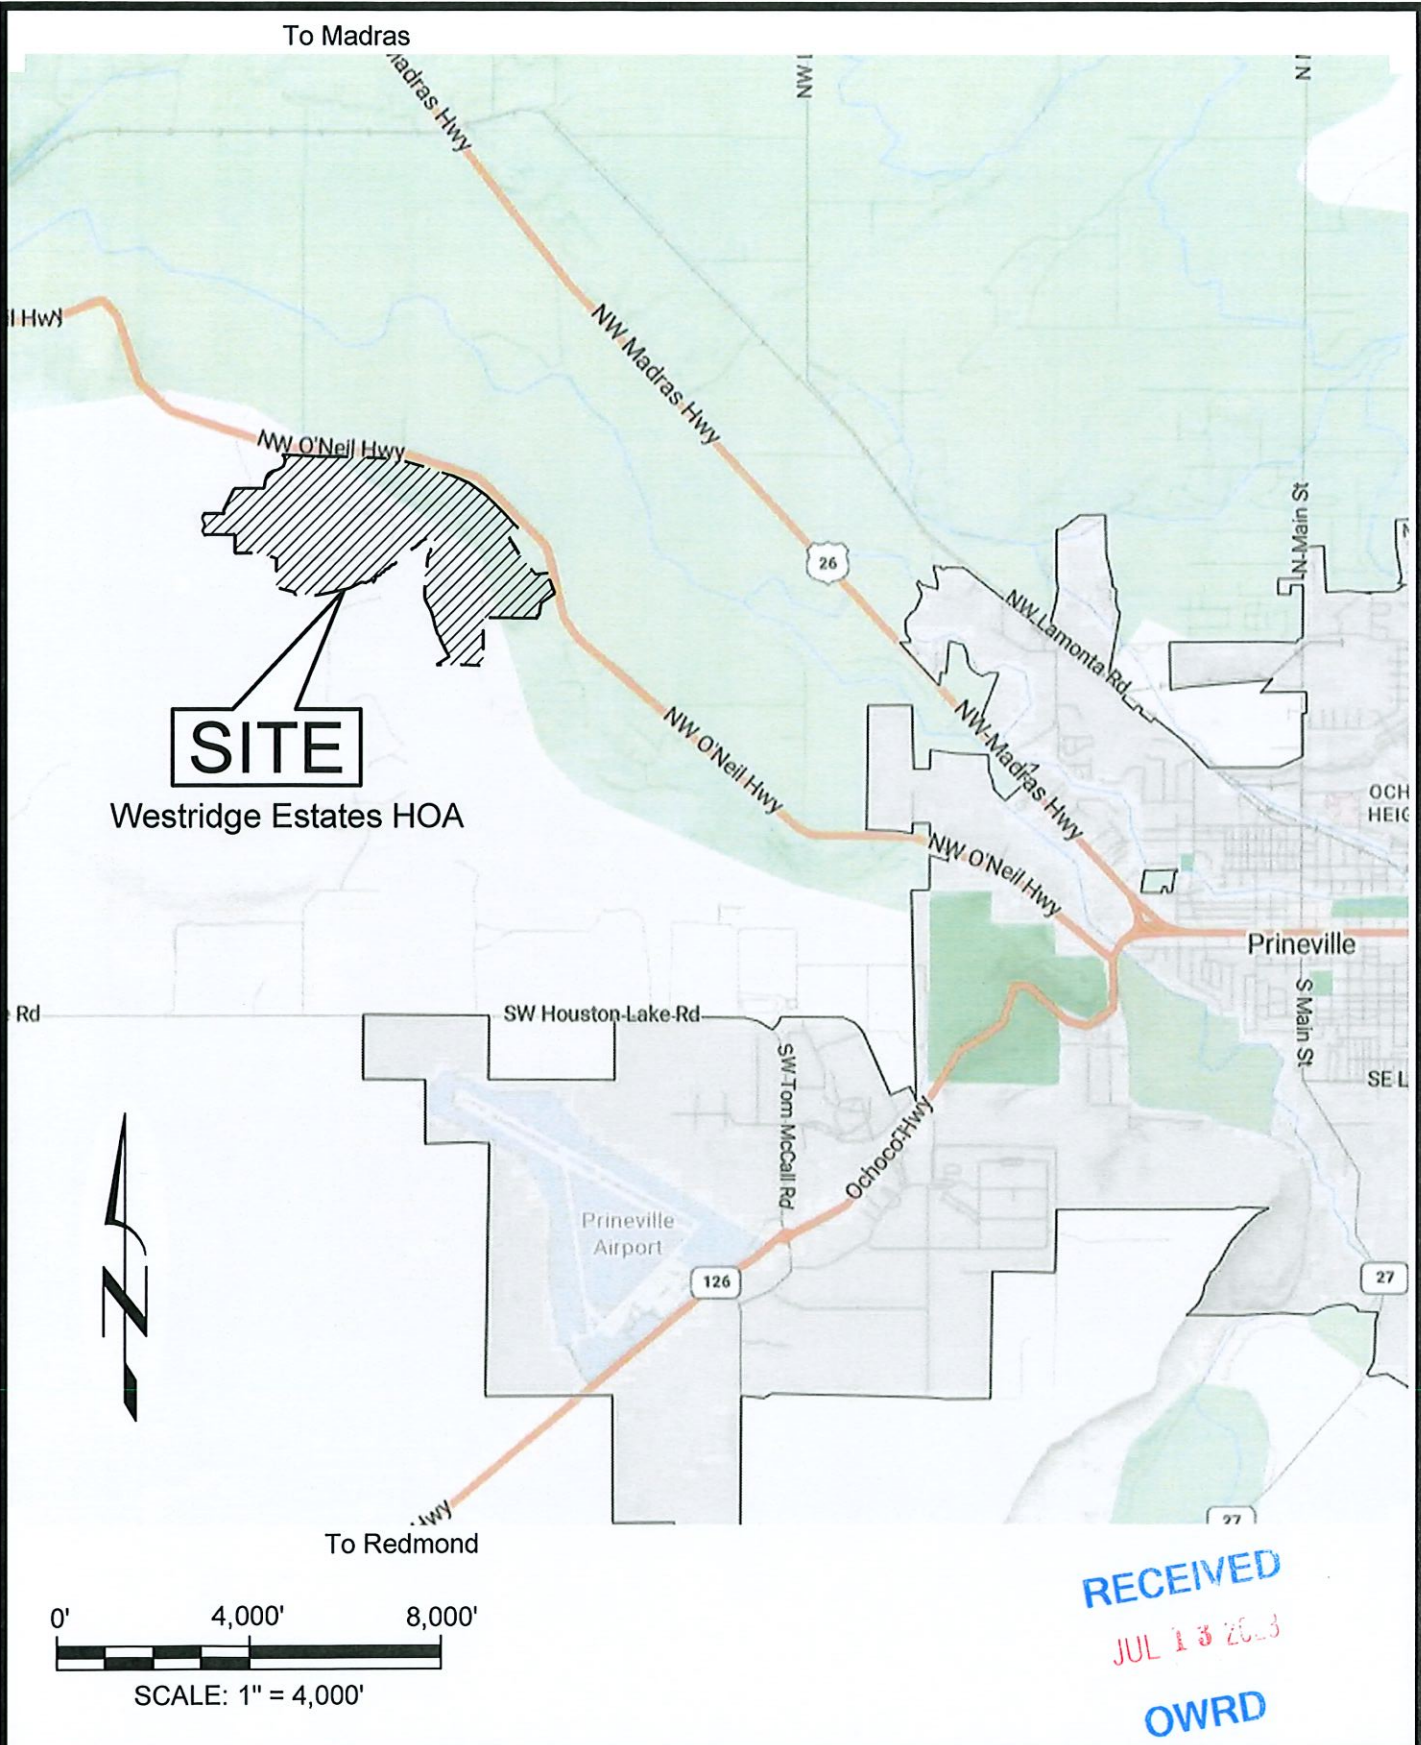

Vicinity Map  
 Limited License Application -Westridge HOA  
 Crook County, Oregon

DESIGNED BY: J. Newton	DRAWN BY: R2D	DATE: JUNE 2023	PROJECT NO. CG 1155-101	FIGURE 1
---------------------------	------------------	--------------------	----------------------------	----------

44-1959